


264+50

265+00
END BRIDGE @ STA 264+83.00

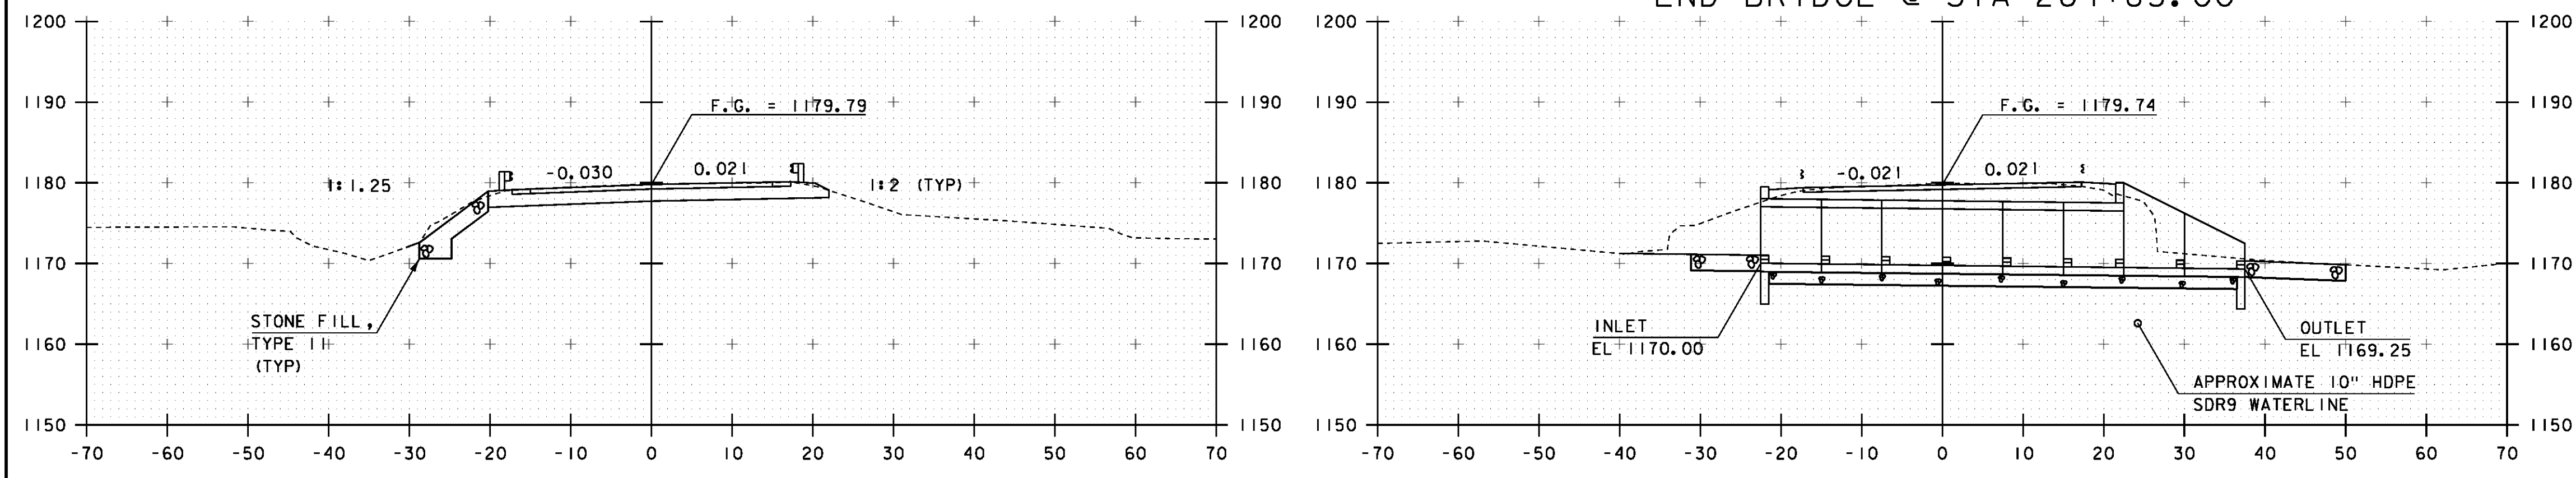

264+25

264+75
BEGIN BRIDGE @ STA 264+67.00

PROJECT NAME: BRIGHTON	PLOT DATE: 12-JUN-2012
PROJECT NUMBER: STP 034-3(21)	DRAWN BY: J. SALVATORI
FILE NAME: s00b246xs.dgn	DESIGNED BY: J. SALVATORI
PROJECT LEADER: K. HIGGINS	CHECKED BY: W. LAMMER
MAINLINE CROSS SECTIONS 2	SHEET 24 OF 30

STA. 264+25 TO STA. 265+00