




STA 82+25 END UNCLASSIFIED CHANNEL EXCAVATION
 END GEOTEXTILE UNDER STONE FILL
 END STONE FILL, TYPE III
 END GRUBBING MATERIAL

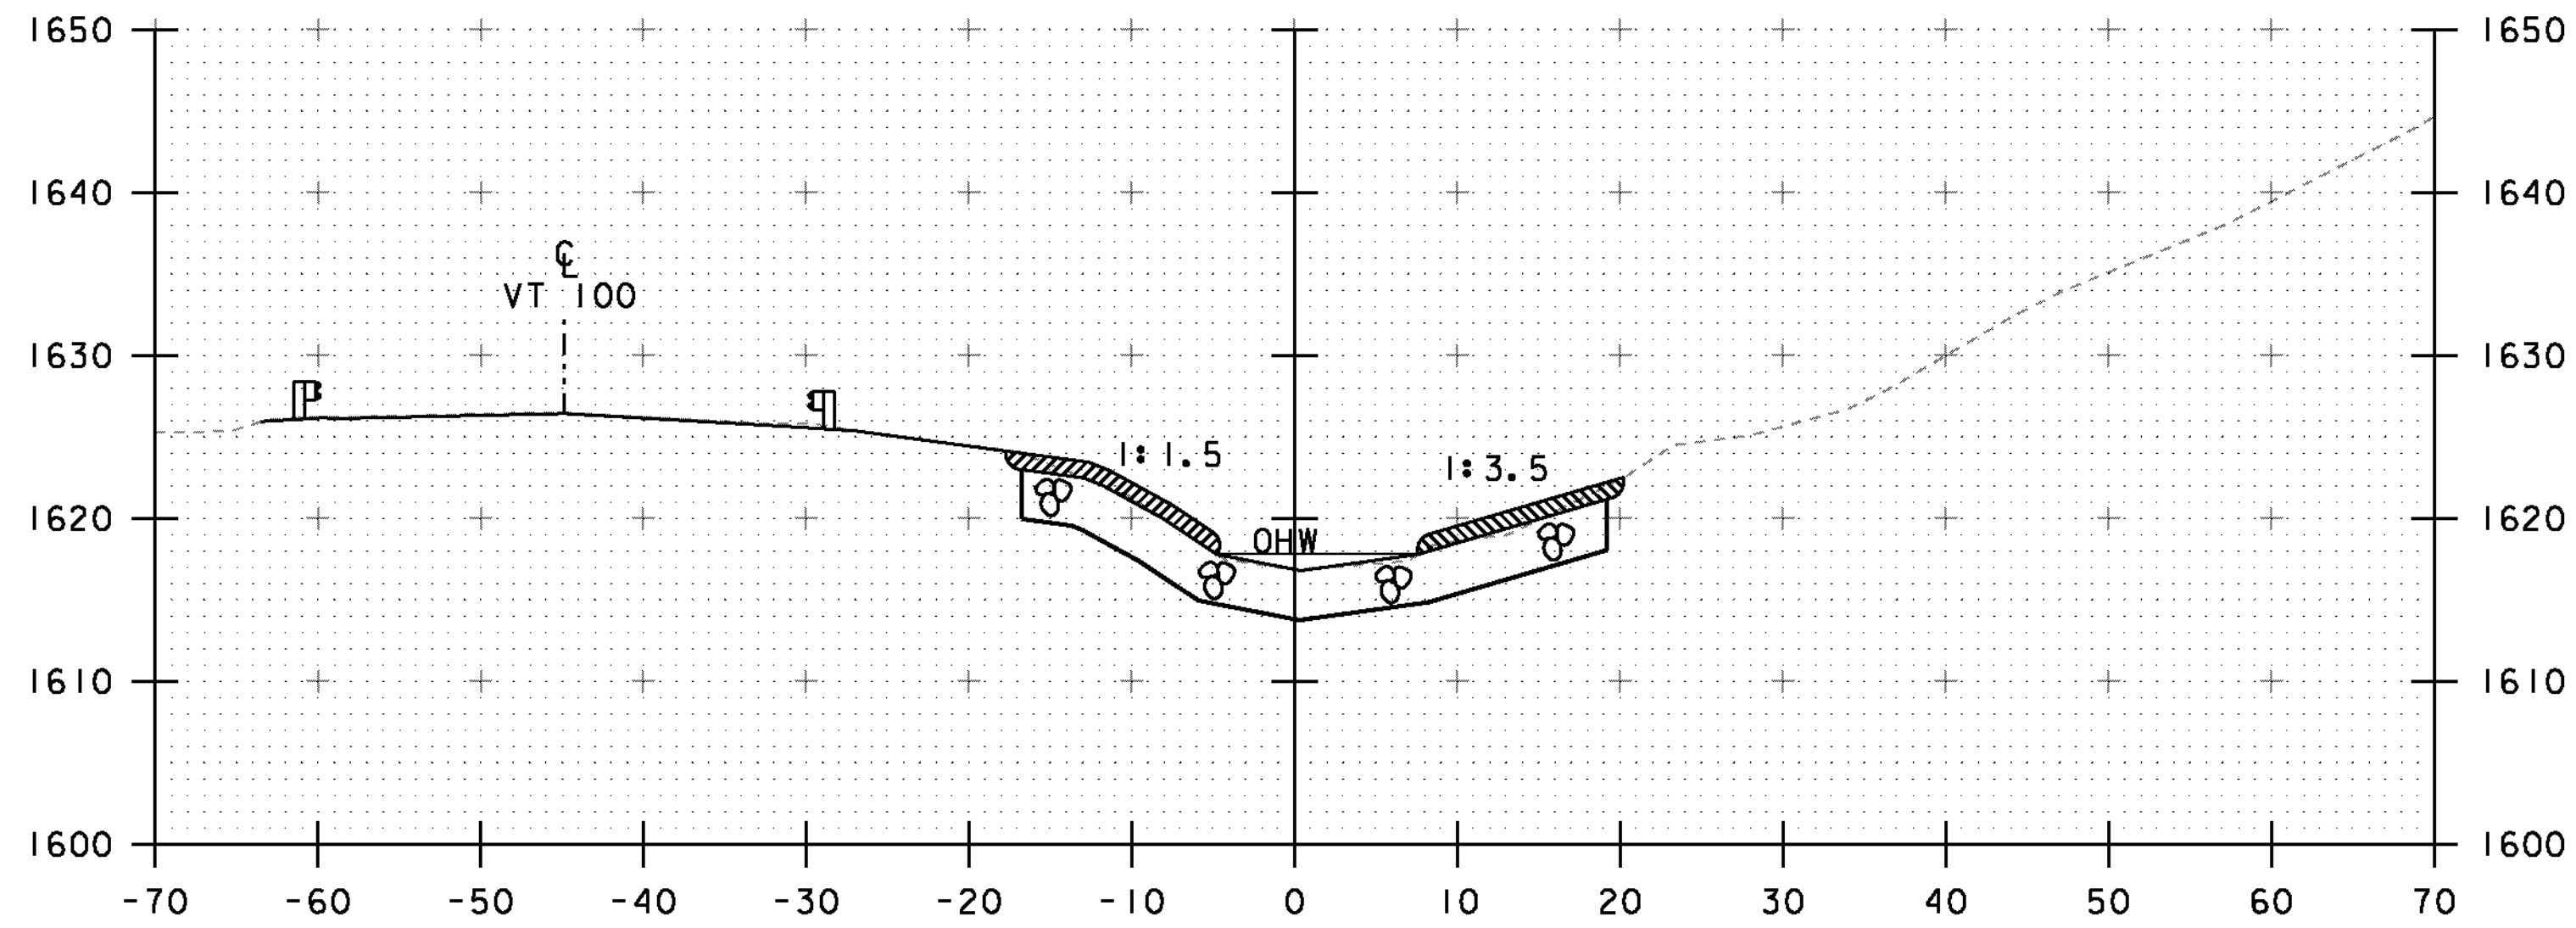

82+25

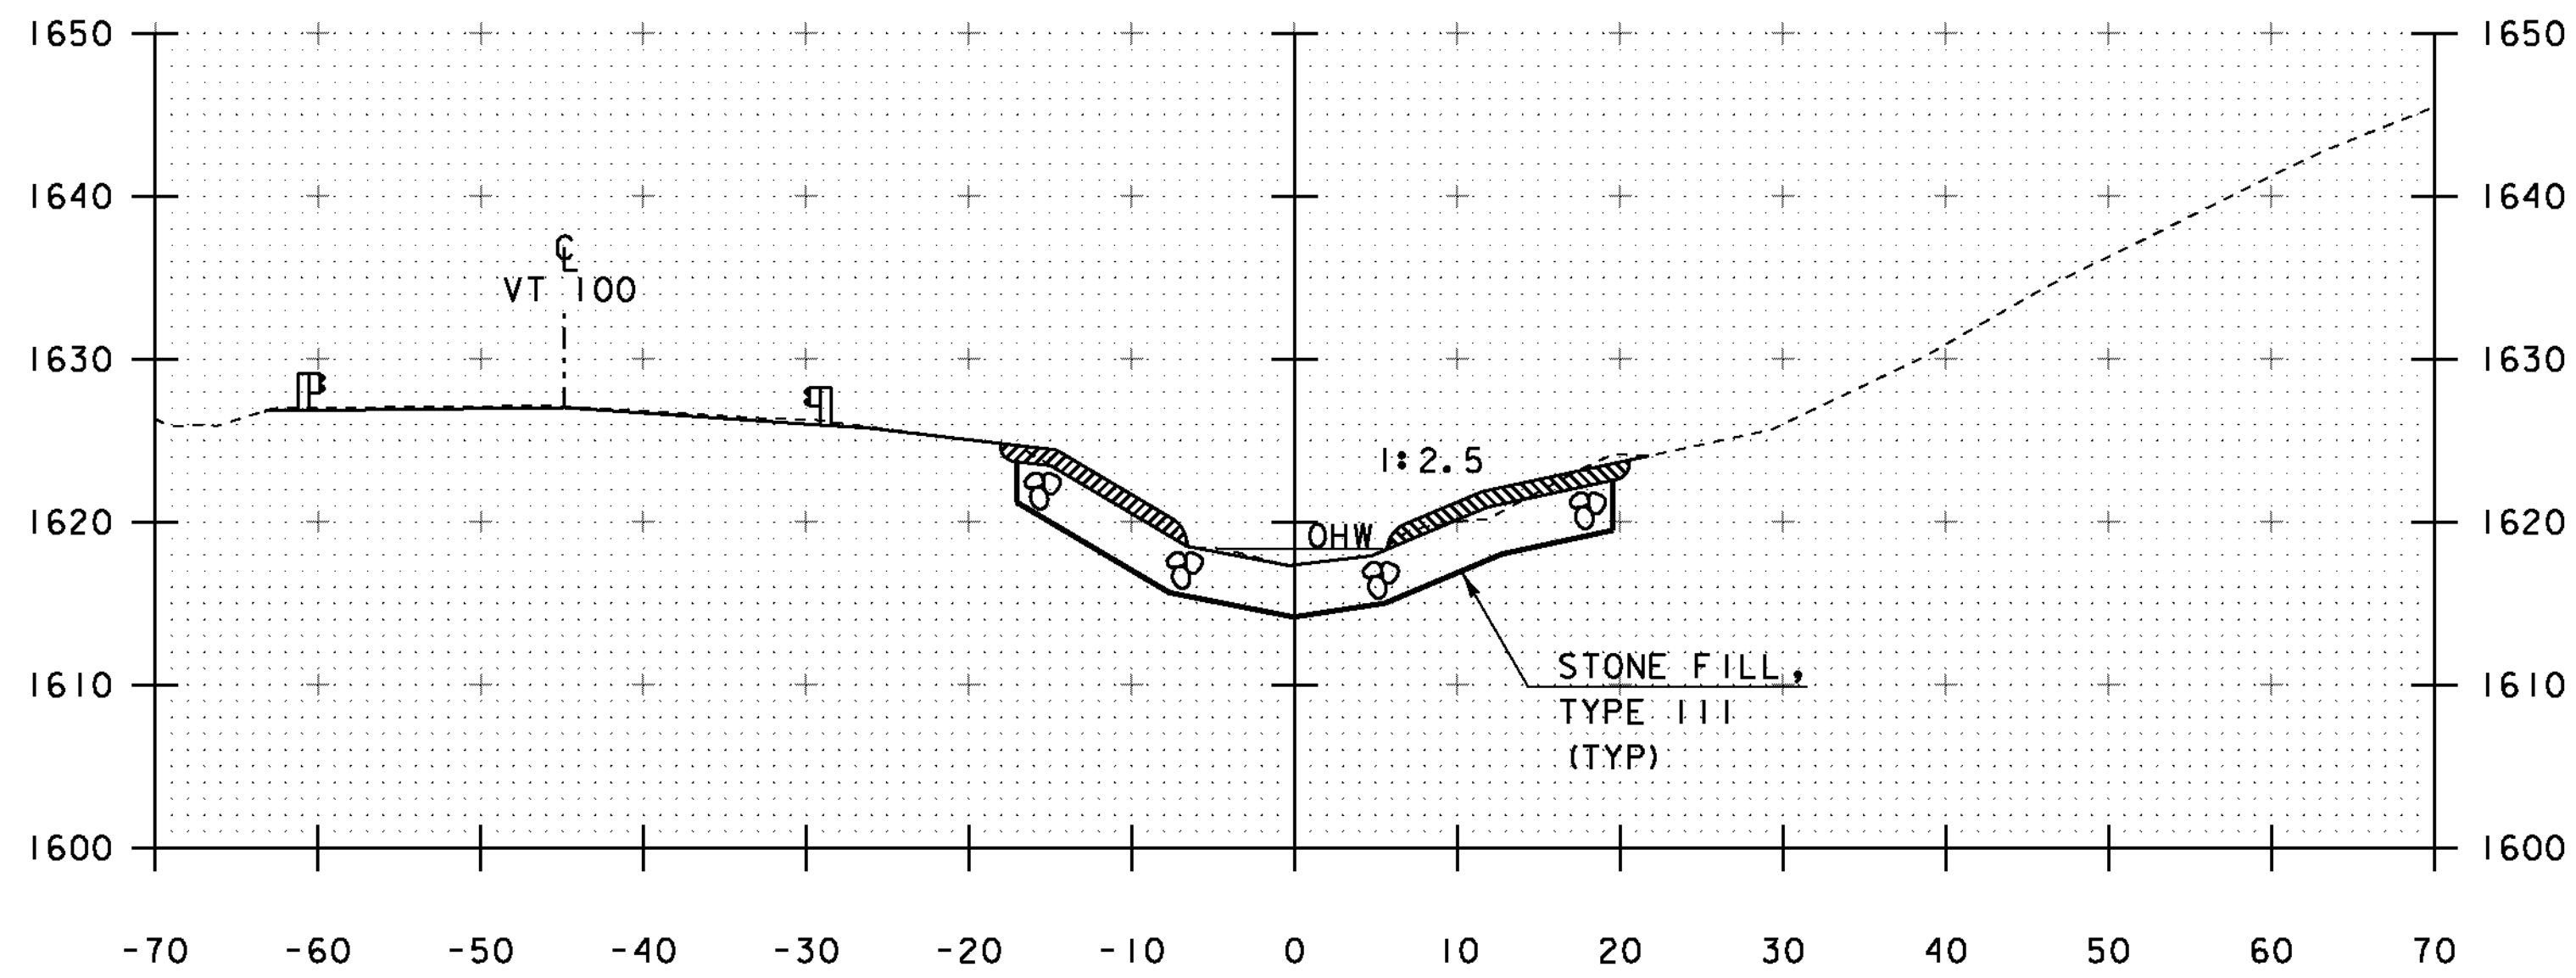

82+00

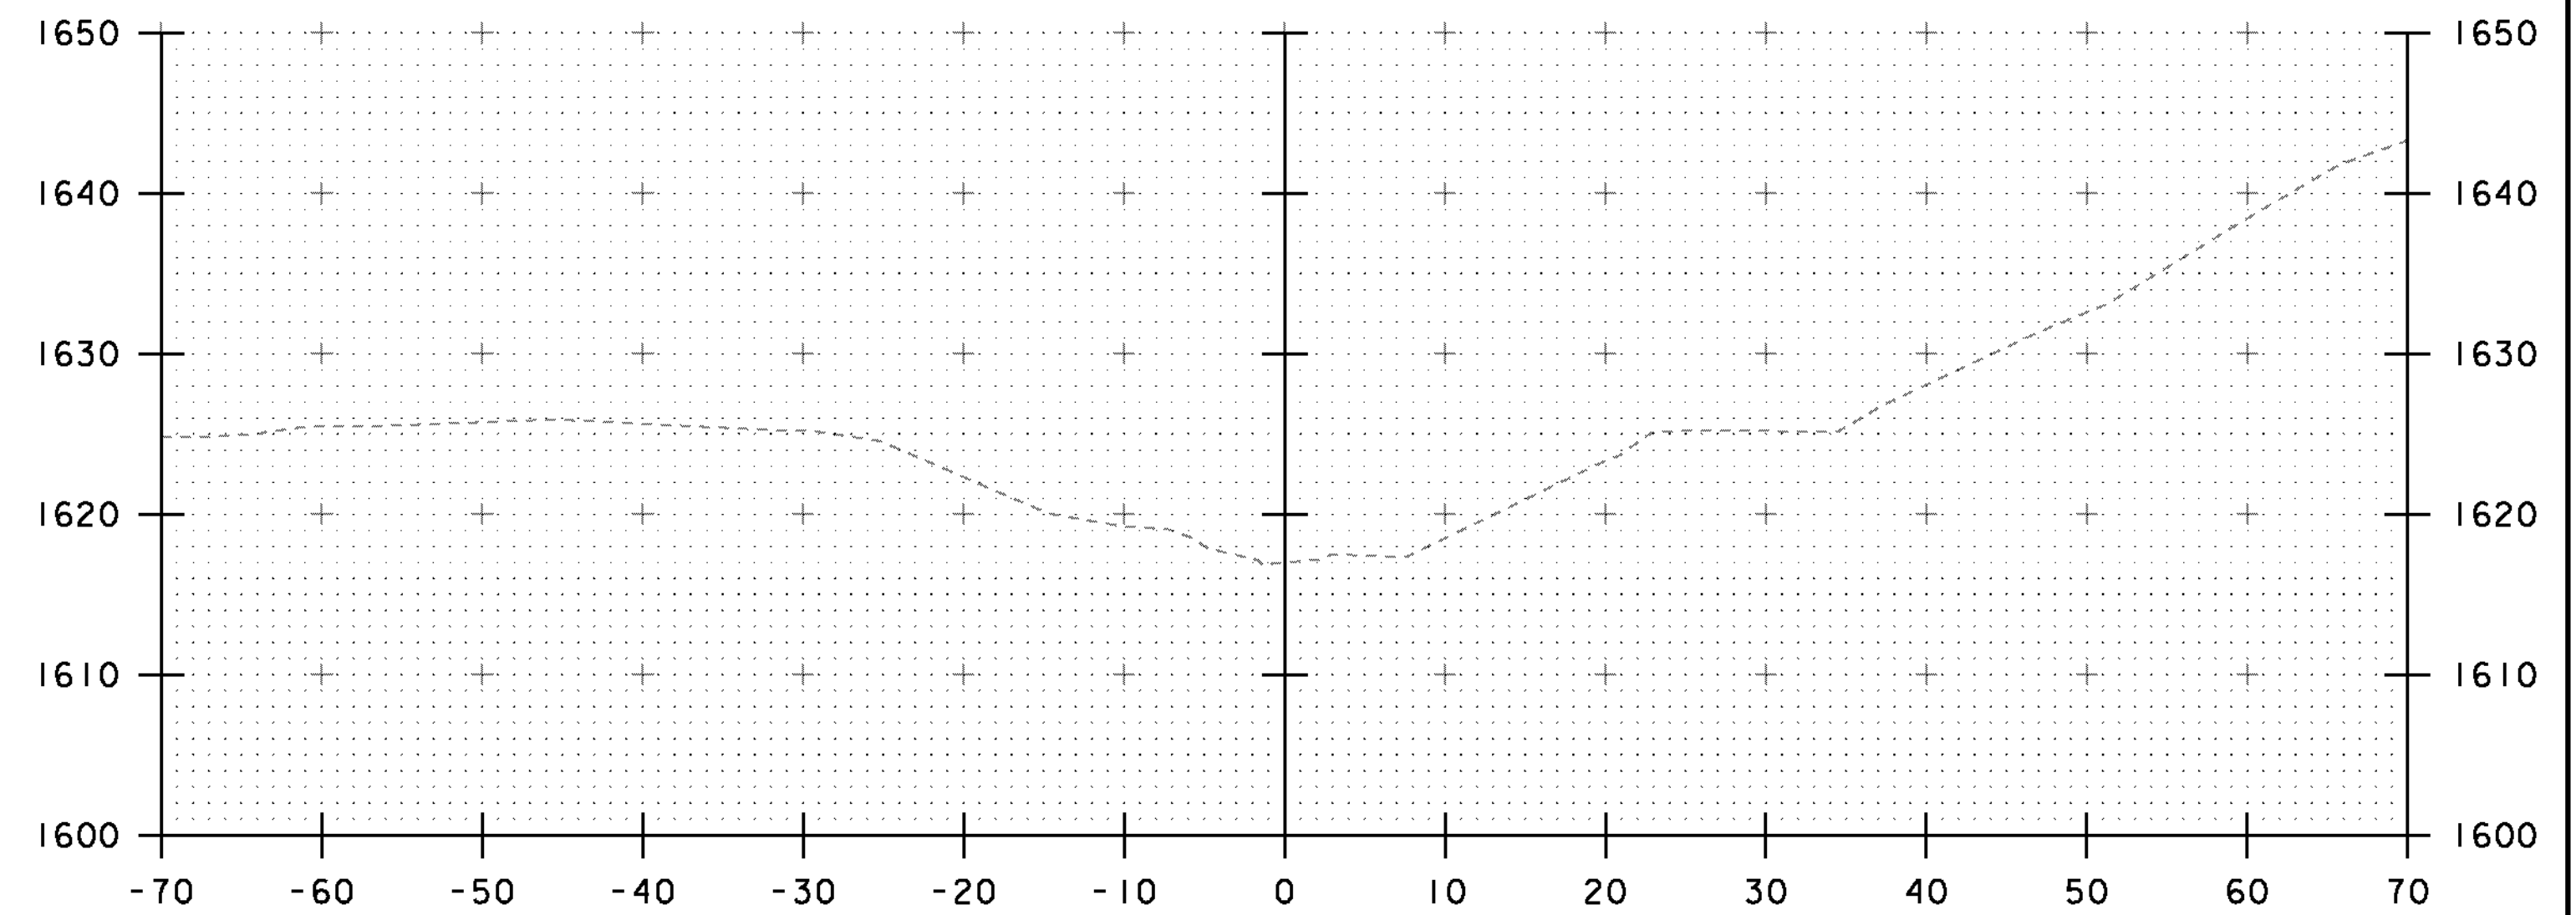

82+50

STA. 82+00 TO STA. 82+50

PROJECT NAME: WILMINGTON
 PROJECT NUMBER: STP 013-1(14)

FILE NAME: s00b252xs.dgn
 PROJECT LEADER: K. HIGGINS
 DESIGNED BY: J. SALVATORI
 CHANNEL SECTIONS 3

PLOT DATE: 02-JAN-2014
 DRAWN BY: K. FRIEDLAND
 CHECKED BY: J. SALVATORI
 SHEET 29 OF 31