



Culvert Section 276+31

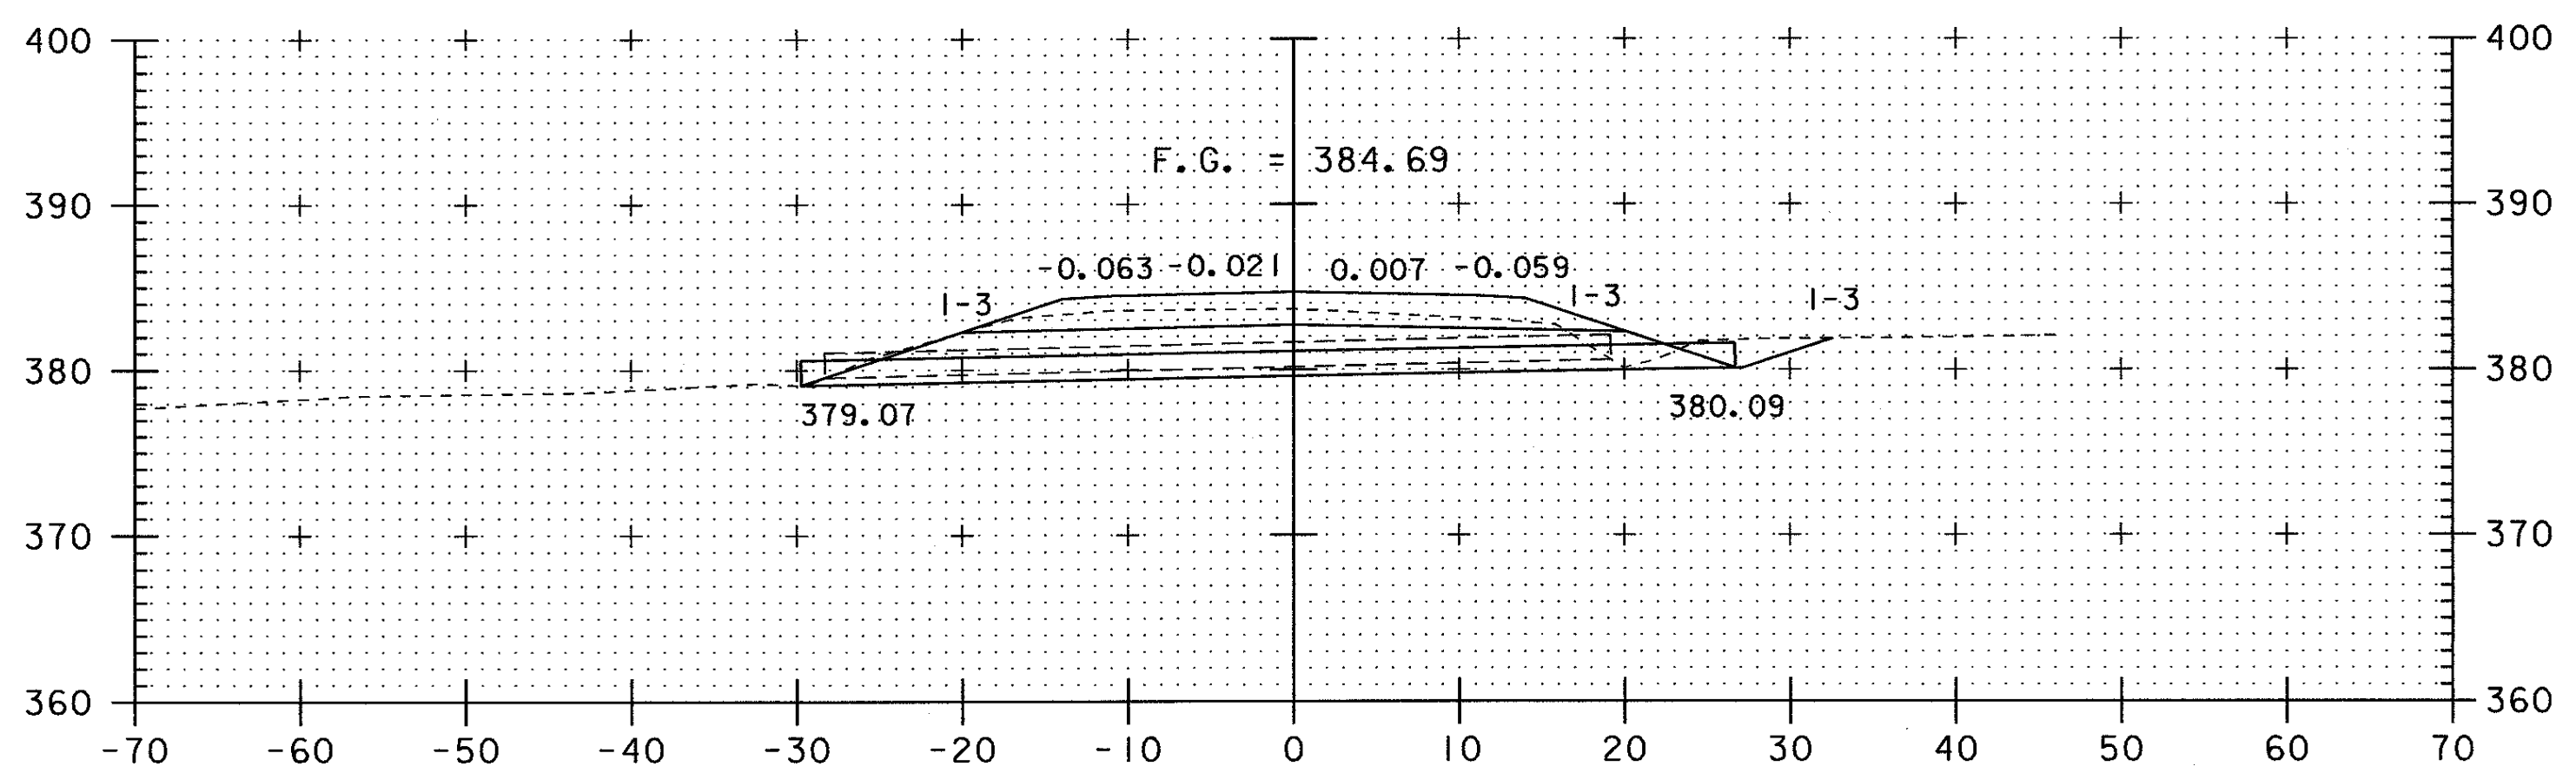

Culvert Section 269+79

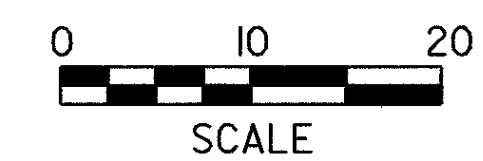

PROJECT NAME: SUDBURY
PROJECT NUMBER: ST 0161(10)

FILE NAME: /sqda/00c062/dc062xsl.dgn
PROJECT LEADER: BOMBARDIER
DESIGNED BY: MGN
dc062x07

PLOT DATE: 19-DEC-2001
DRAWN BY: MGN
CHECKED BY:
SHEET 34 OF 34