




EXISTING TYPICAL SECTION

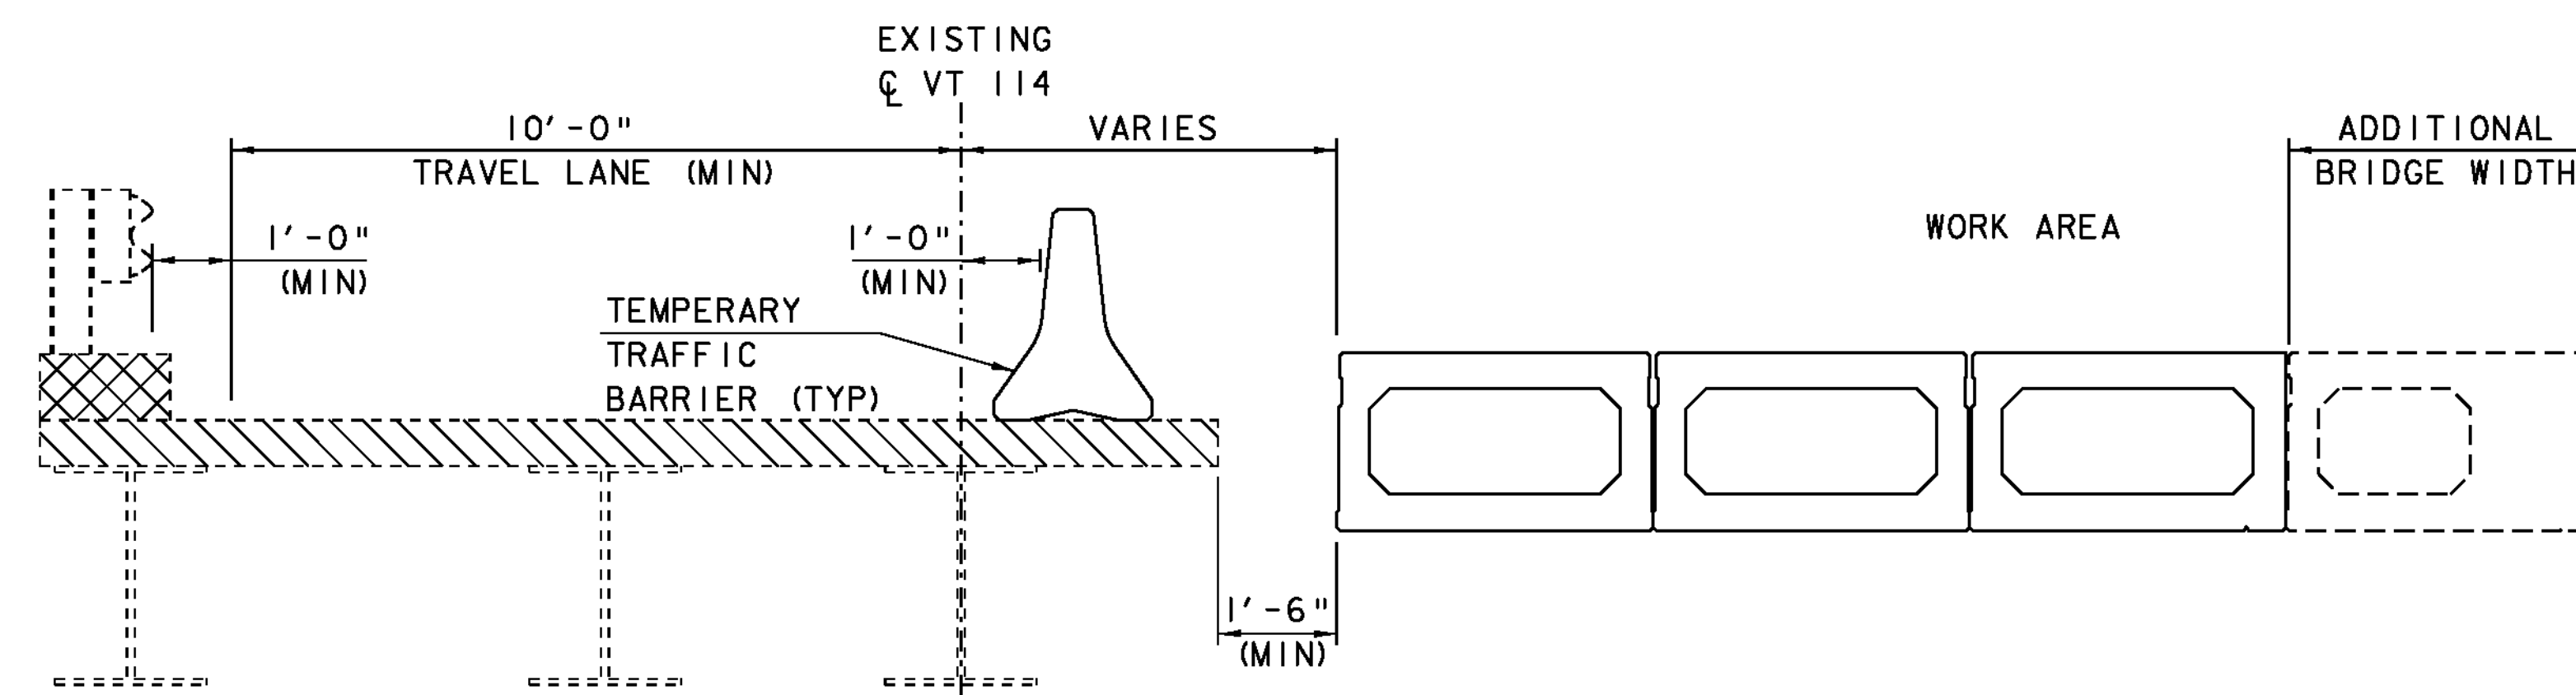

PHASE I

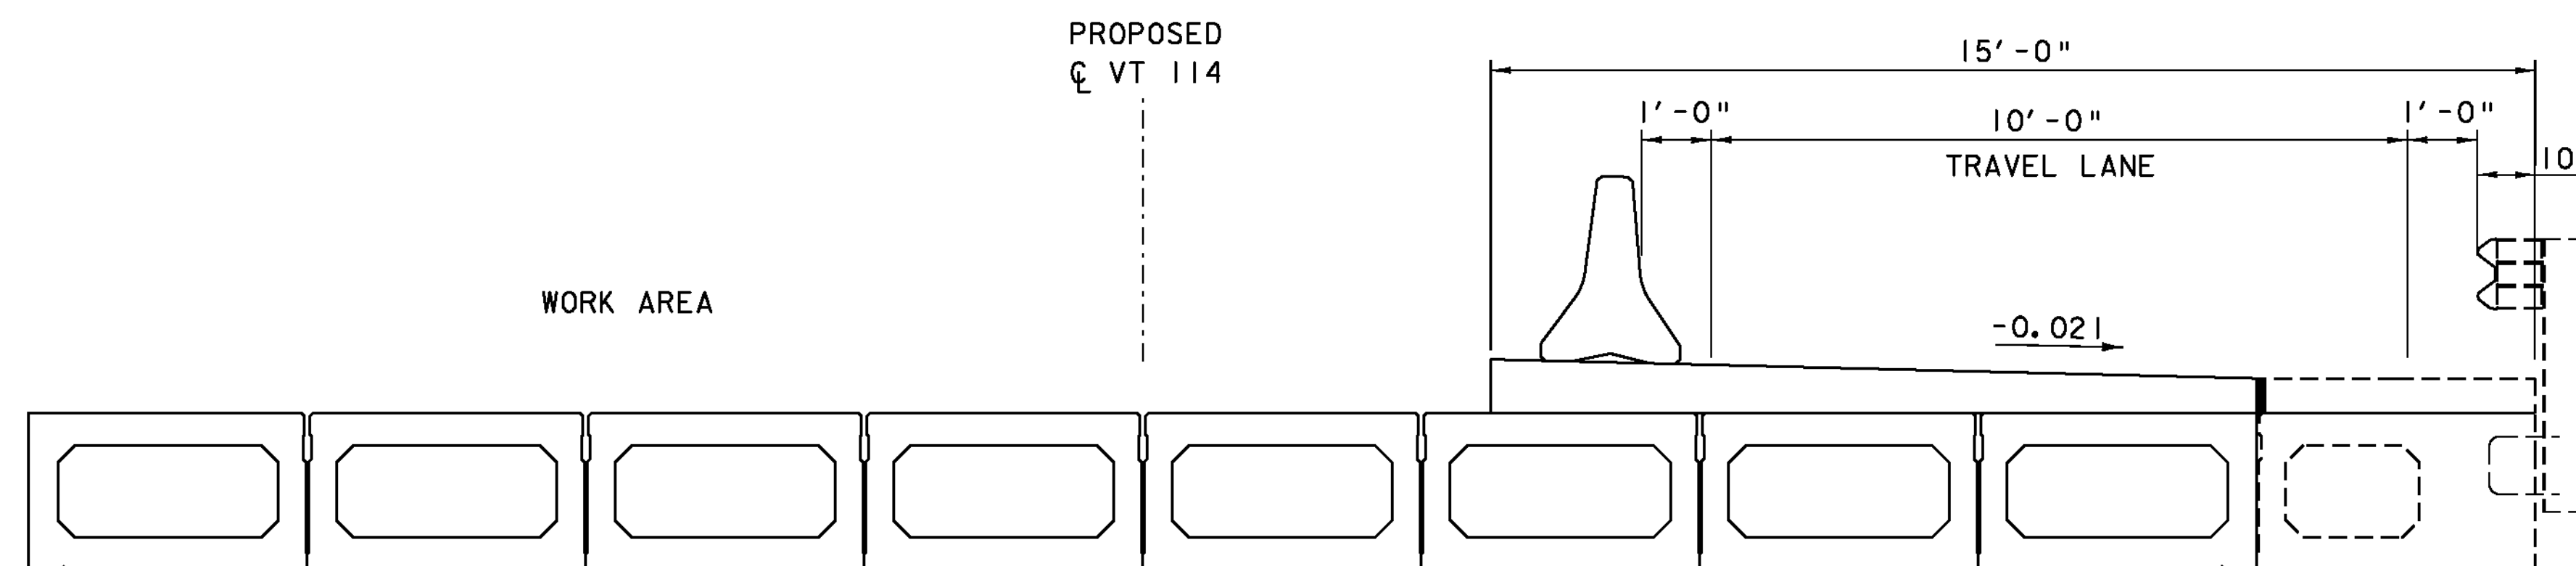

PHASE II

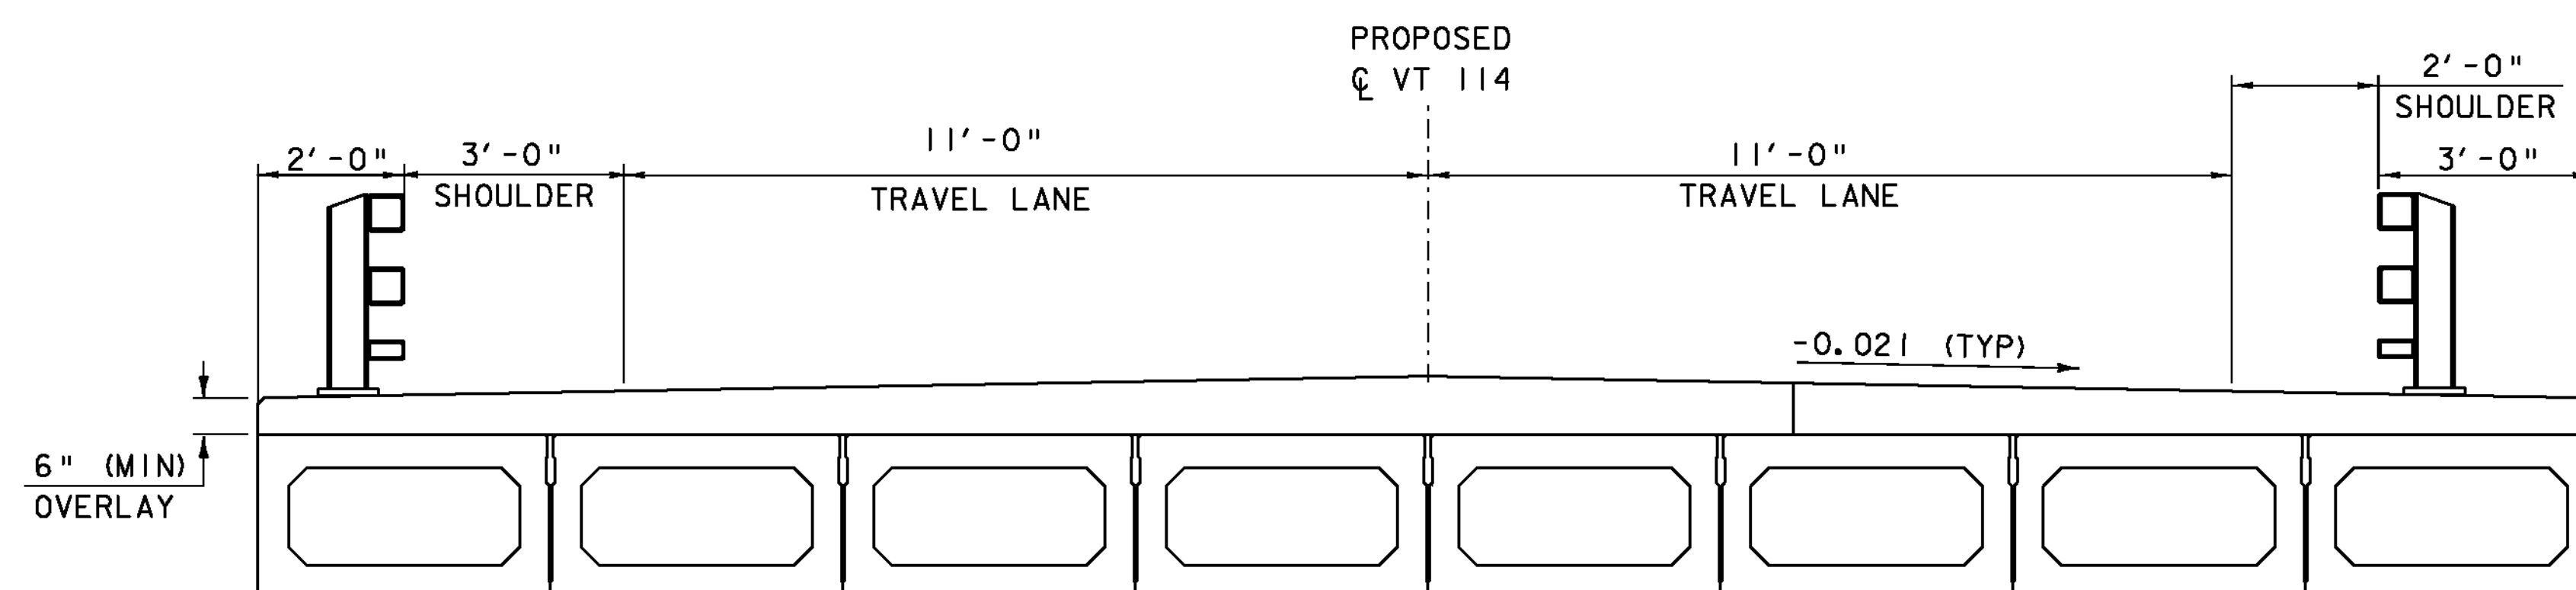

FINAL CONDITION

NOTE:

THE TRAFFIC CONTROL PHASING SHOWN IS OF A CONCEPTUAL NATURE ONLY. THE CONTRACTOR SHALL SUPPLY A DETAILED TRAFFIC CONTROL PLAN, WHICH NEED NOT UTILIZE PHASING OR THE PHASING SHOWN HERE. SEE THE TRAFFIC CONTROL NOTES AND THE SPECIFICATIONS FOR ITEM 900.645 SPECIAL PROVISION (TRAFFIC CONTROL, ALL-INCLUSIVE) FOR MORE DETAILS.

CONTRACTOR TO PROVIDE ADDITIONAL WIDTH FOR PHASED CONSTRUCTION. SEE SPECIAL PROVISIONS FOR ITEM 900.645 SPECIAL PROVISION (TEMPORARY BRIDGE WIDENING FOR PHASED CONSTRUCTION)

TEMPORARY BRIDGE RAILING, AASHTO TL-2 (MIN) (PAID FOR UNDER SPECIAL PROVISION (TEMPORARY BRIDGE WIDENING FOR PHASED CONSTRUCTION))

SCALE 1/2" = 1'-0"

PROJECT NAME: EAST HAVEN
 PROJECT NUMBER: BRF 0269(II)

FILE NAME: s00cl62phasing.dgn
 PROJECT LEADER: K. HIGGINS
 DESIGNED BY: J. LACROIX
 TRAFFIC PHASING TYPICALS

PLOT DATE: 08-AUG-2011
 DRAWN BY: R. PELLET
 CHECKED BY: J. LACROIX
 SHEET II OF 40