

**WHITE BORDER AND TEXT (RETROREFLECTIVE)
(MINIMUM TYPE IX) WITH BLUE BACKGROUND
(RETROREFLECTIVE) (MINIMUM TYPE III)
SEE VTrans STANDARD E-131 FOR MATERIALS**


NOTE: THE "GO VERMONT" LOGO WILL BE PROVIDED TO THE CONTRACTOR BY VAOT IN JPEG FORMAT.

*INCREASE SPACING BY 60%

LOCATIONS
STA. 12+94, LT.


D4-2
WHITE (REFL.) LEGEND, ARROW & BORDER
WHITE & GREEN SYMBOL
GREEN (REFL.) BACKGROUND
SEE VTrans STANDARD E-131 FOR MATERIALS

LOCATIONS
STA. 11+94, RT. (LEFT ARROW)
STA. 14+50, LT. (RIGHT ARROW)

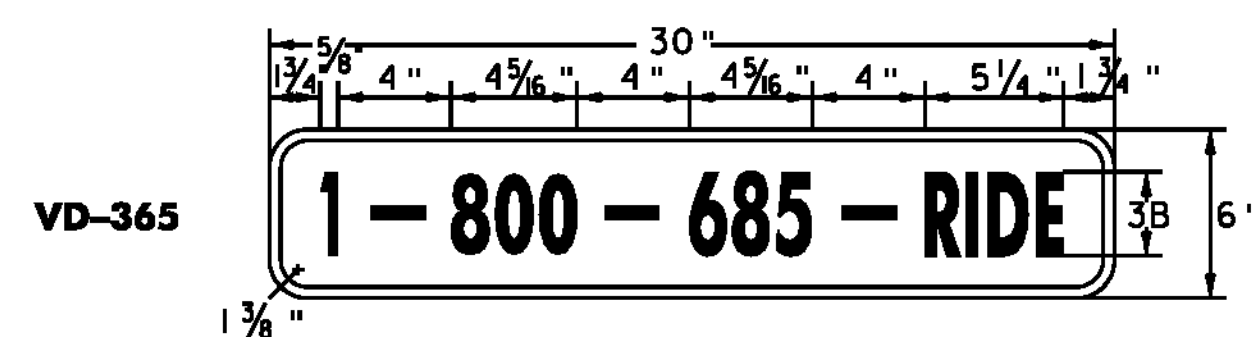


WHITE (REFL.) LEGEND, ARROW & BORDER
GREEN (REFL.) BACKGROUND
SEE VTrans STANDARD E-131 FOR MATERIALS

LOCATIONS
STA. 11+94, RT.
STA. 14+50, LT.

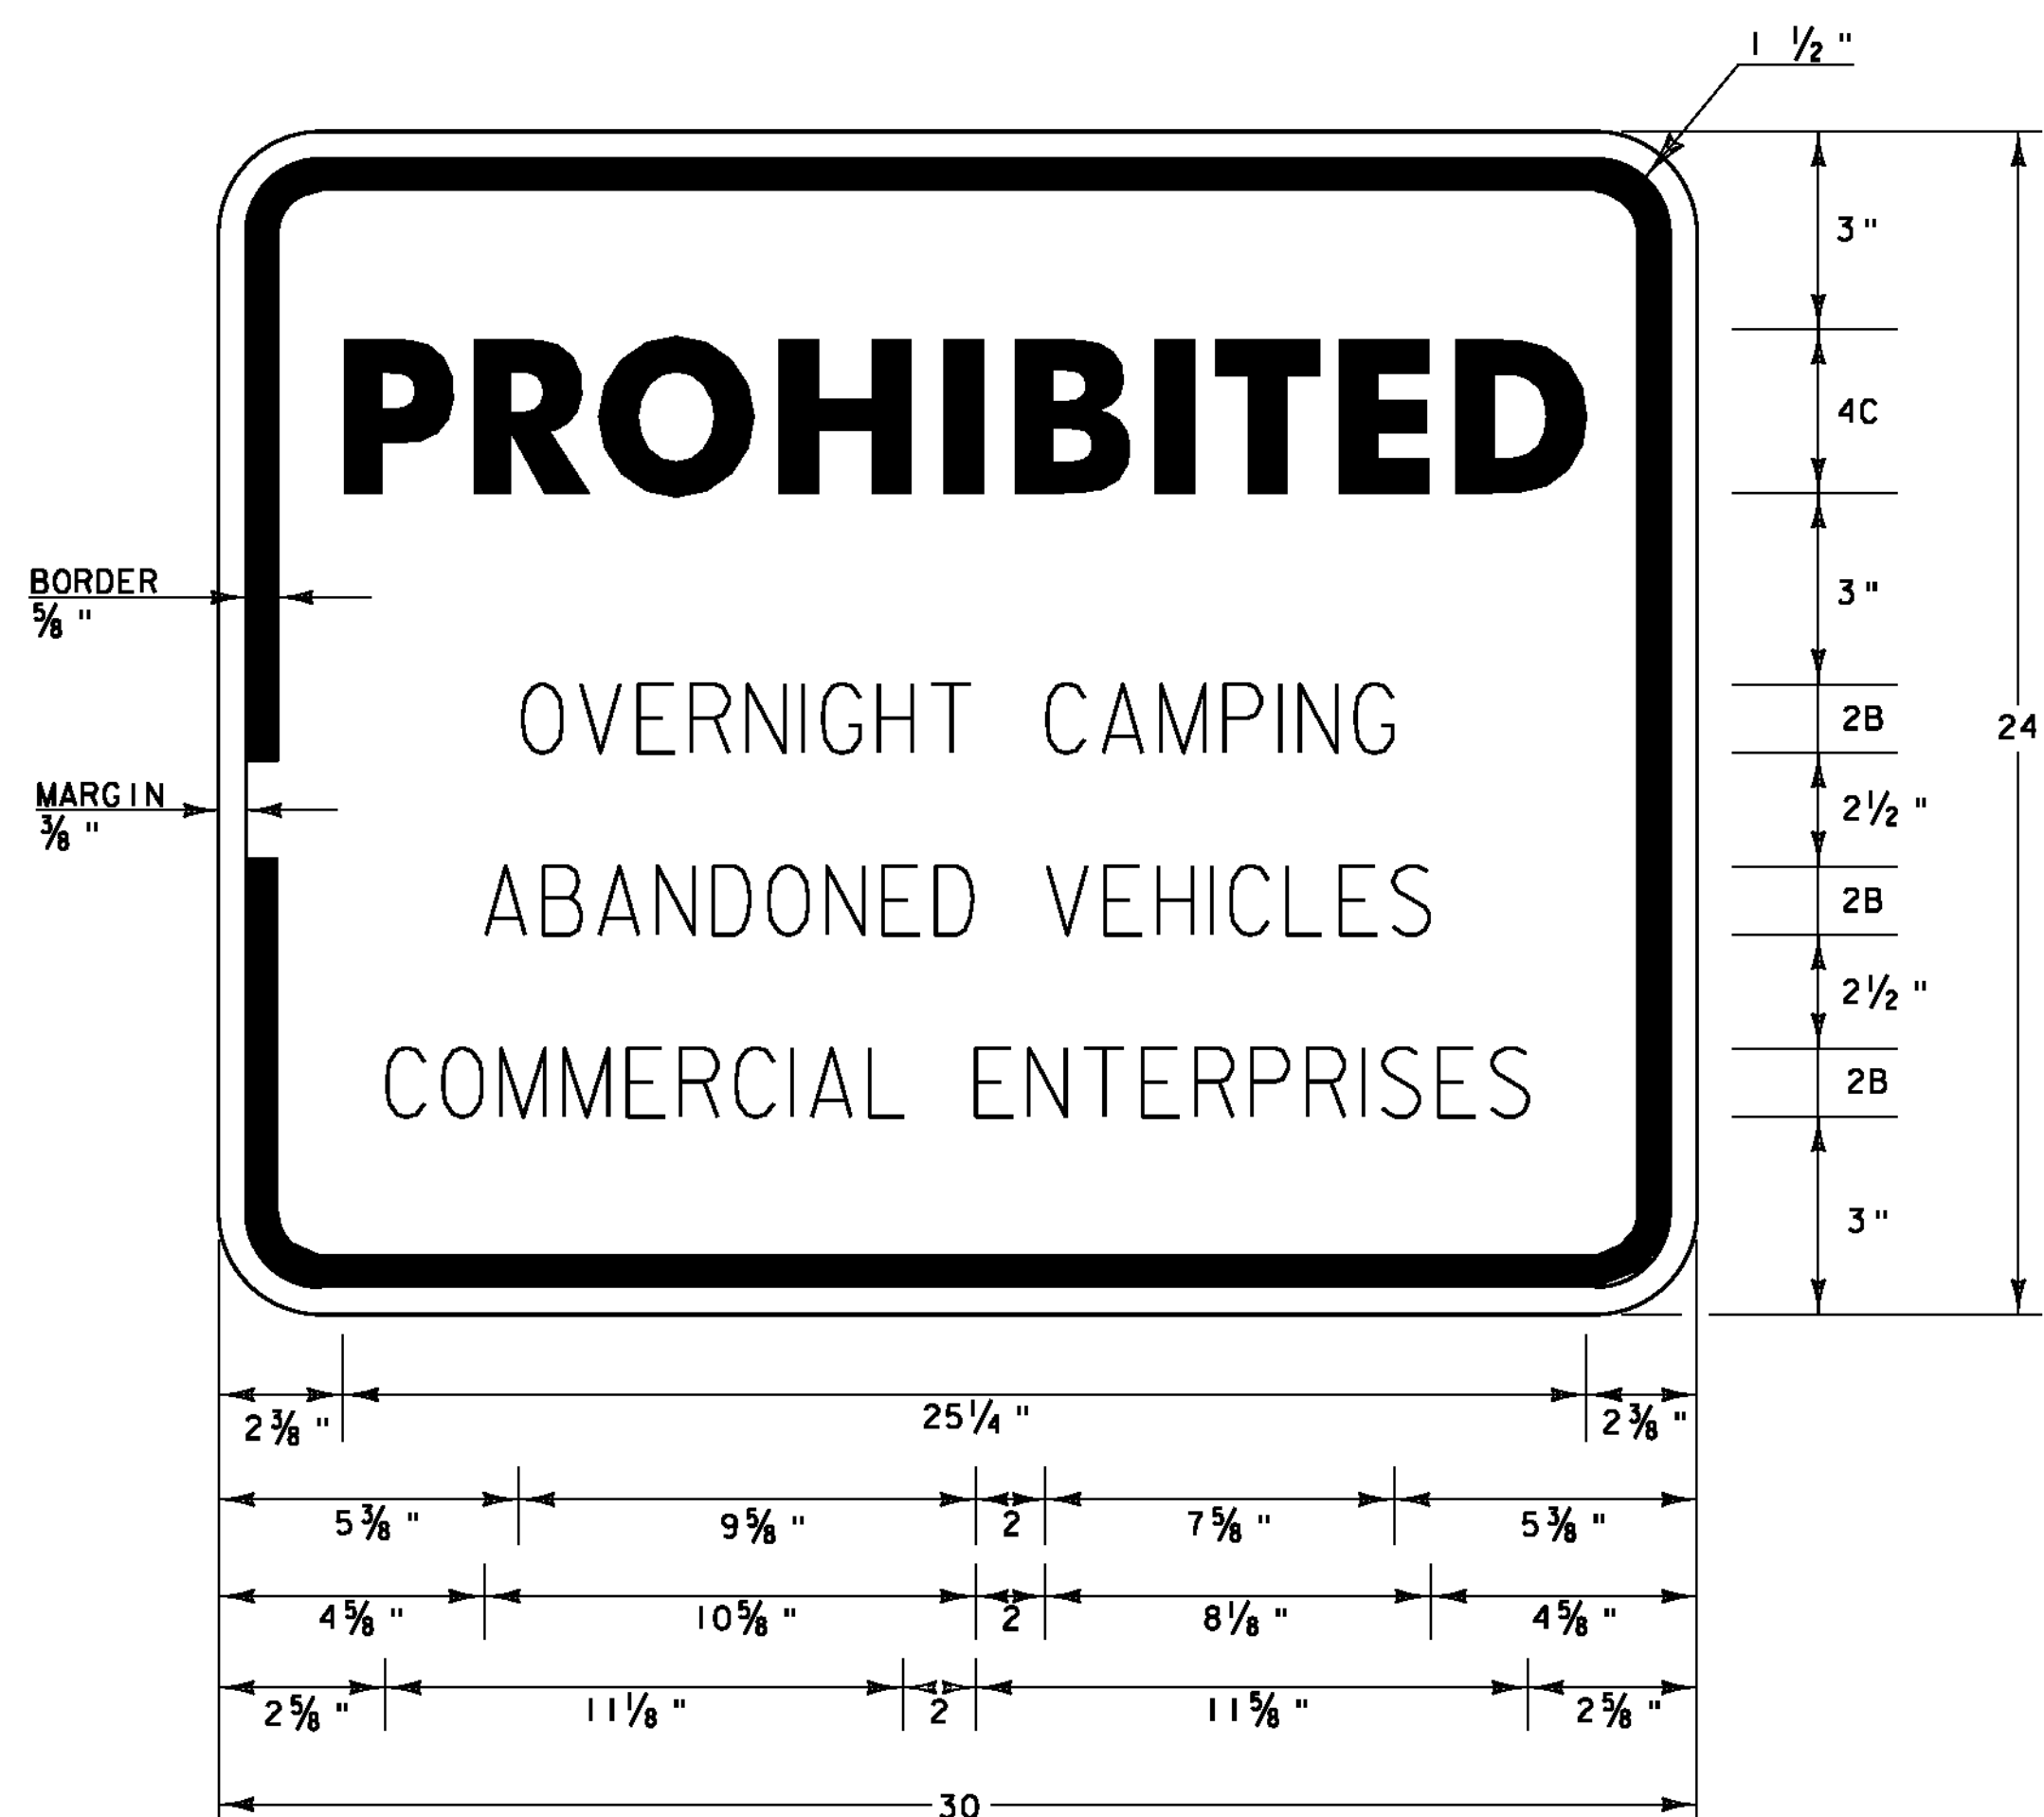

VR-032A

LOCATIONS
STA. 12+86, LT.

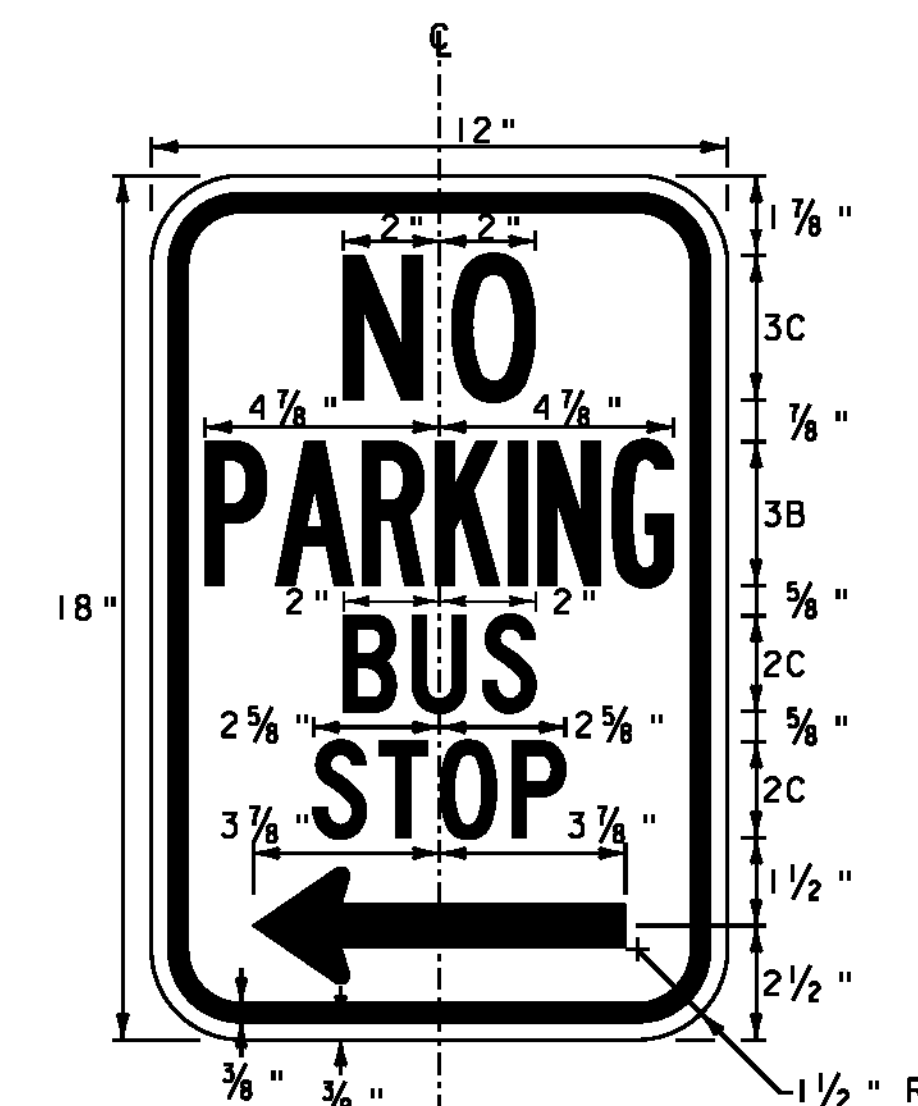

RED LEGEND & ARROW
WITH WHITE (REFL.) BACKGROUND
SEE VTrans STANDARD E-146 FOR MATERIALS

LOCATIONS
STA. 12+94, LT.

DETAILS NOT TO SCALE



PROJECT NAME: ENOSBURG	PLOT DATE: 5/23/2011
PROJECT NUMBER: CMG PARK(20)	DRAWN BY: STANTEC
FILE NAME: ...\\PlotFiles\19\sign\details.pff	CHECKED BY: GAS
PROJECT LEADER: WLD	SHEET 19 OF 32
DESIGNED BY: CSP/GGG	
SIGN DETAILS	