

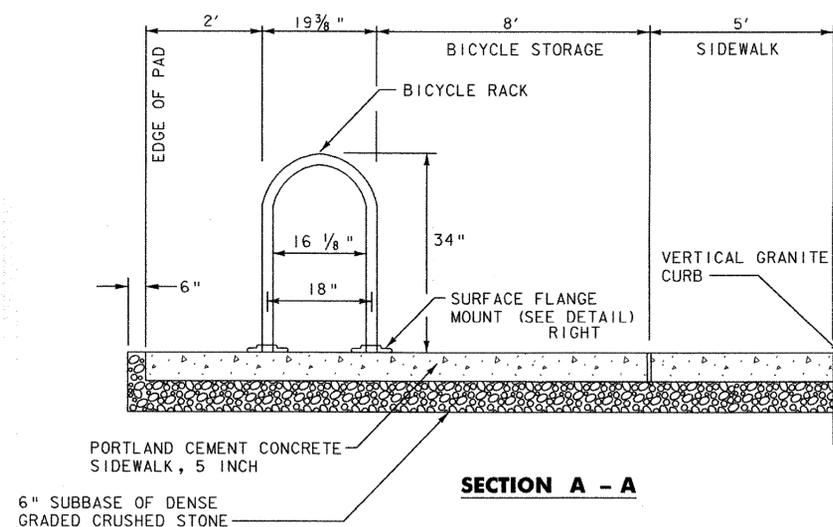


ELEVATION

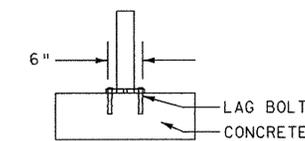

SECTION A - A


- NOTES:**
1. INSTALL BICYCLE RACKS ACCORDING TO MANUFACTURER'S SPECIFICATIONS.
 2. BICYCLE RACK TO BE BLACK IN COLOR.
 3. BICYCLE RACK TO BE PAID UNDER ITEM 900.620 SPECIAL PROVISION (BICYCLE RACK).

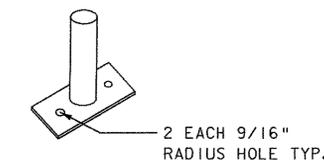

SURFACE FLANGE MOUNT DETAIL


BICYCLE RACK DETAIL

(SEE NOTES 1, 2 AND 3)
NOT TO SCALE

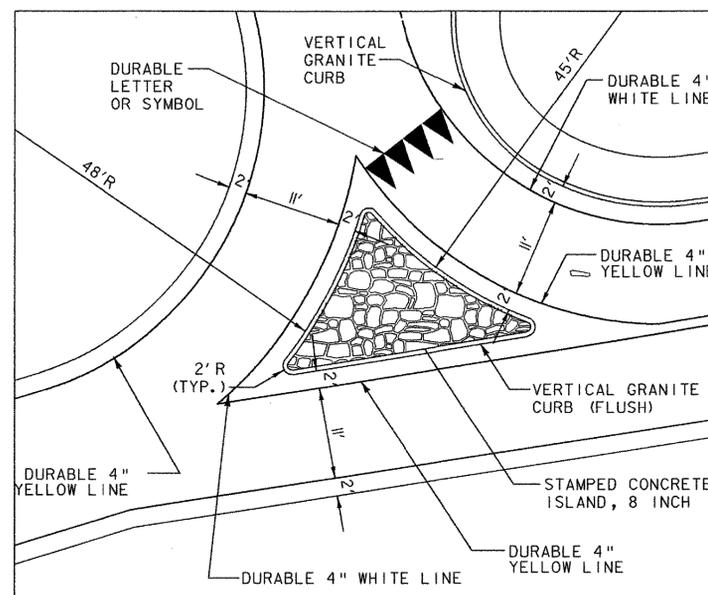

TRAFFIC ISLAND 1 STRIPING DETAIL

SCALE : 1" = 10'

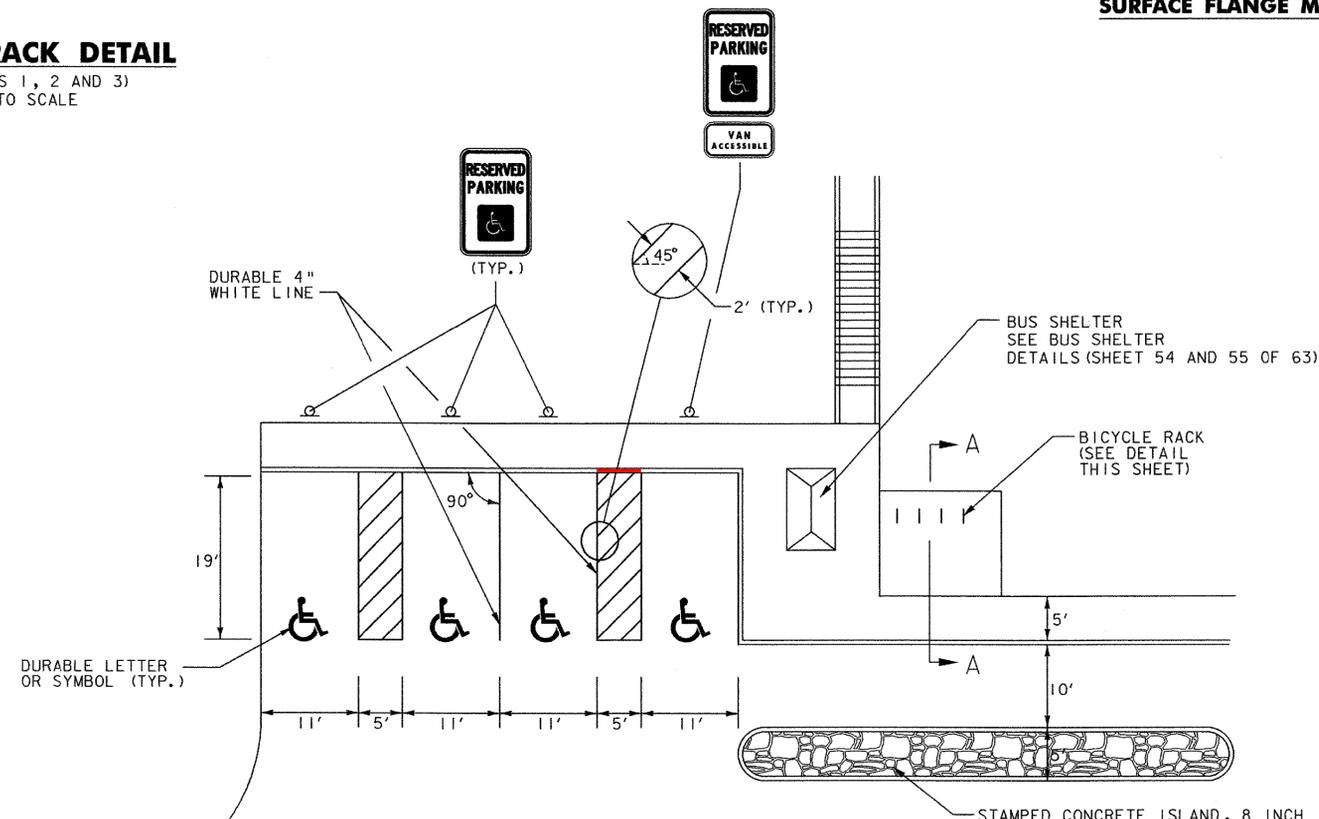

HANDICAPPED PARKING & ISLAND DETAIL

NOT TO SCALE



PROJECT NAME: RANDOLPH
PROJECT NUMBER: CMG PARK(2)S

FILE NAME: ...Plotfiles\28_Misc Details.ptf PLOT DATE: 8/3/2007
PROJECT LEADER: WLD DRAWN BY: STANTEC
DESIGNED BY: STANTEC CHECKED BY: GAS
PAVEMENT MARKING & MISC. DETAILS SHEET 46 OF 63