



NOTE: EXISTING GRADE ELEVATIONS SHOWN TO THE TENTHS, PROPOSED GRADE ELEVATIONS SHOWN TO THE HUNDRETHS.

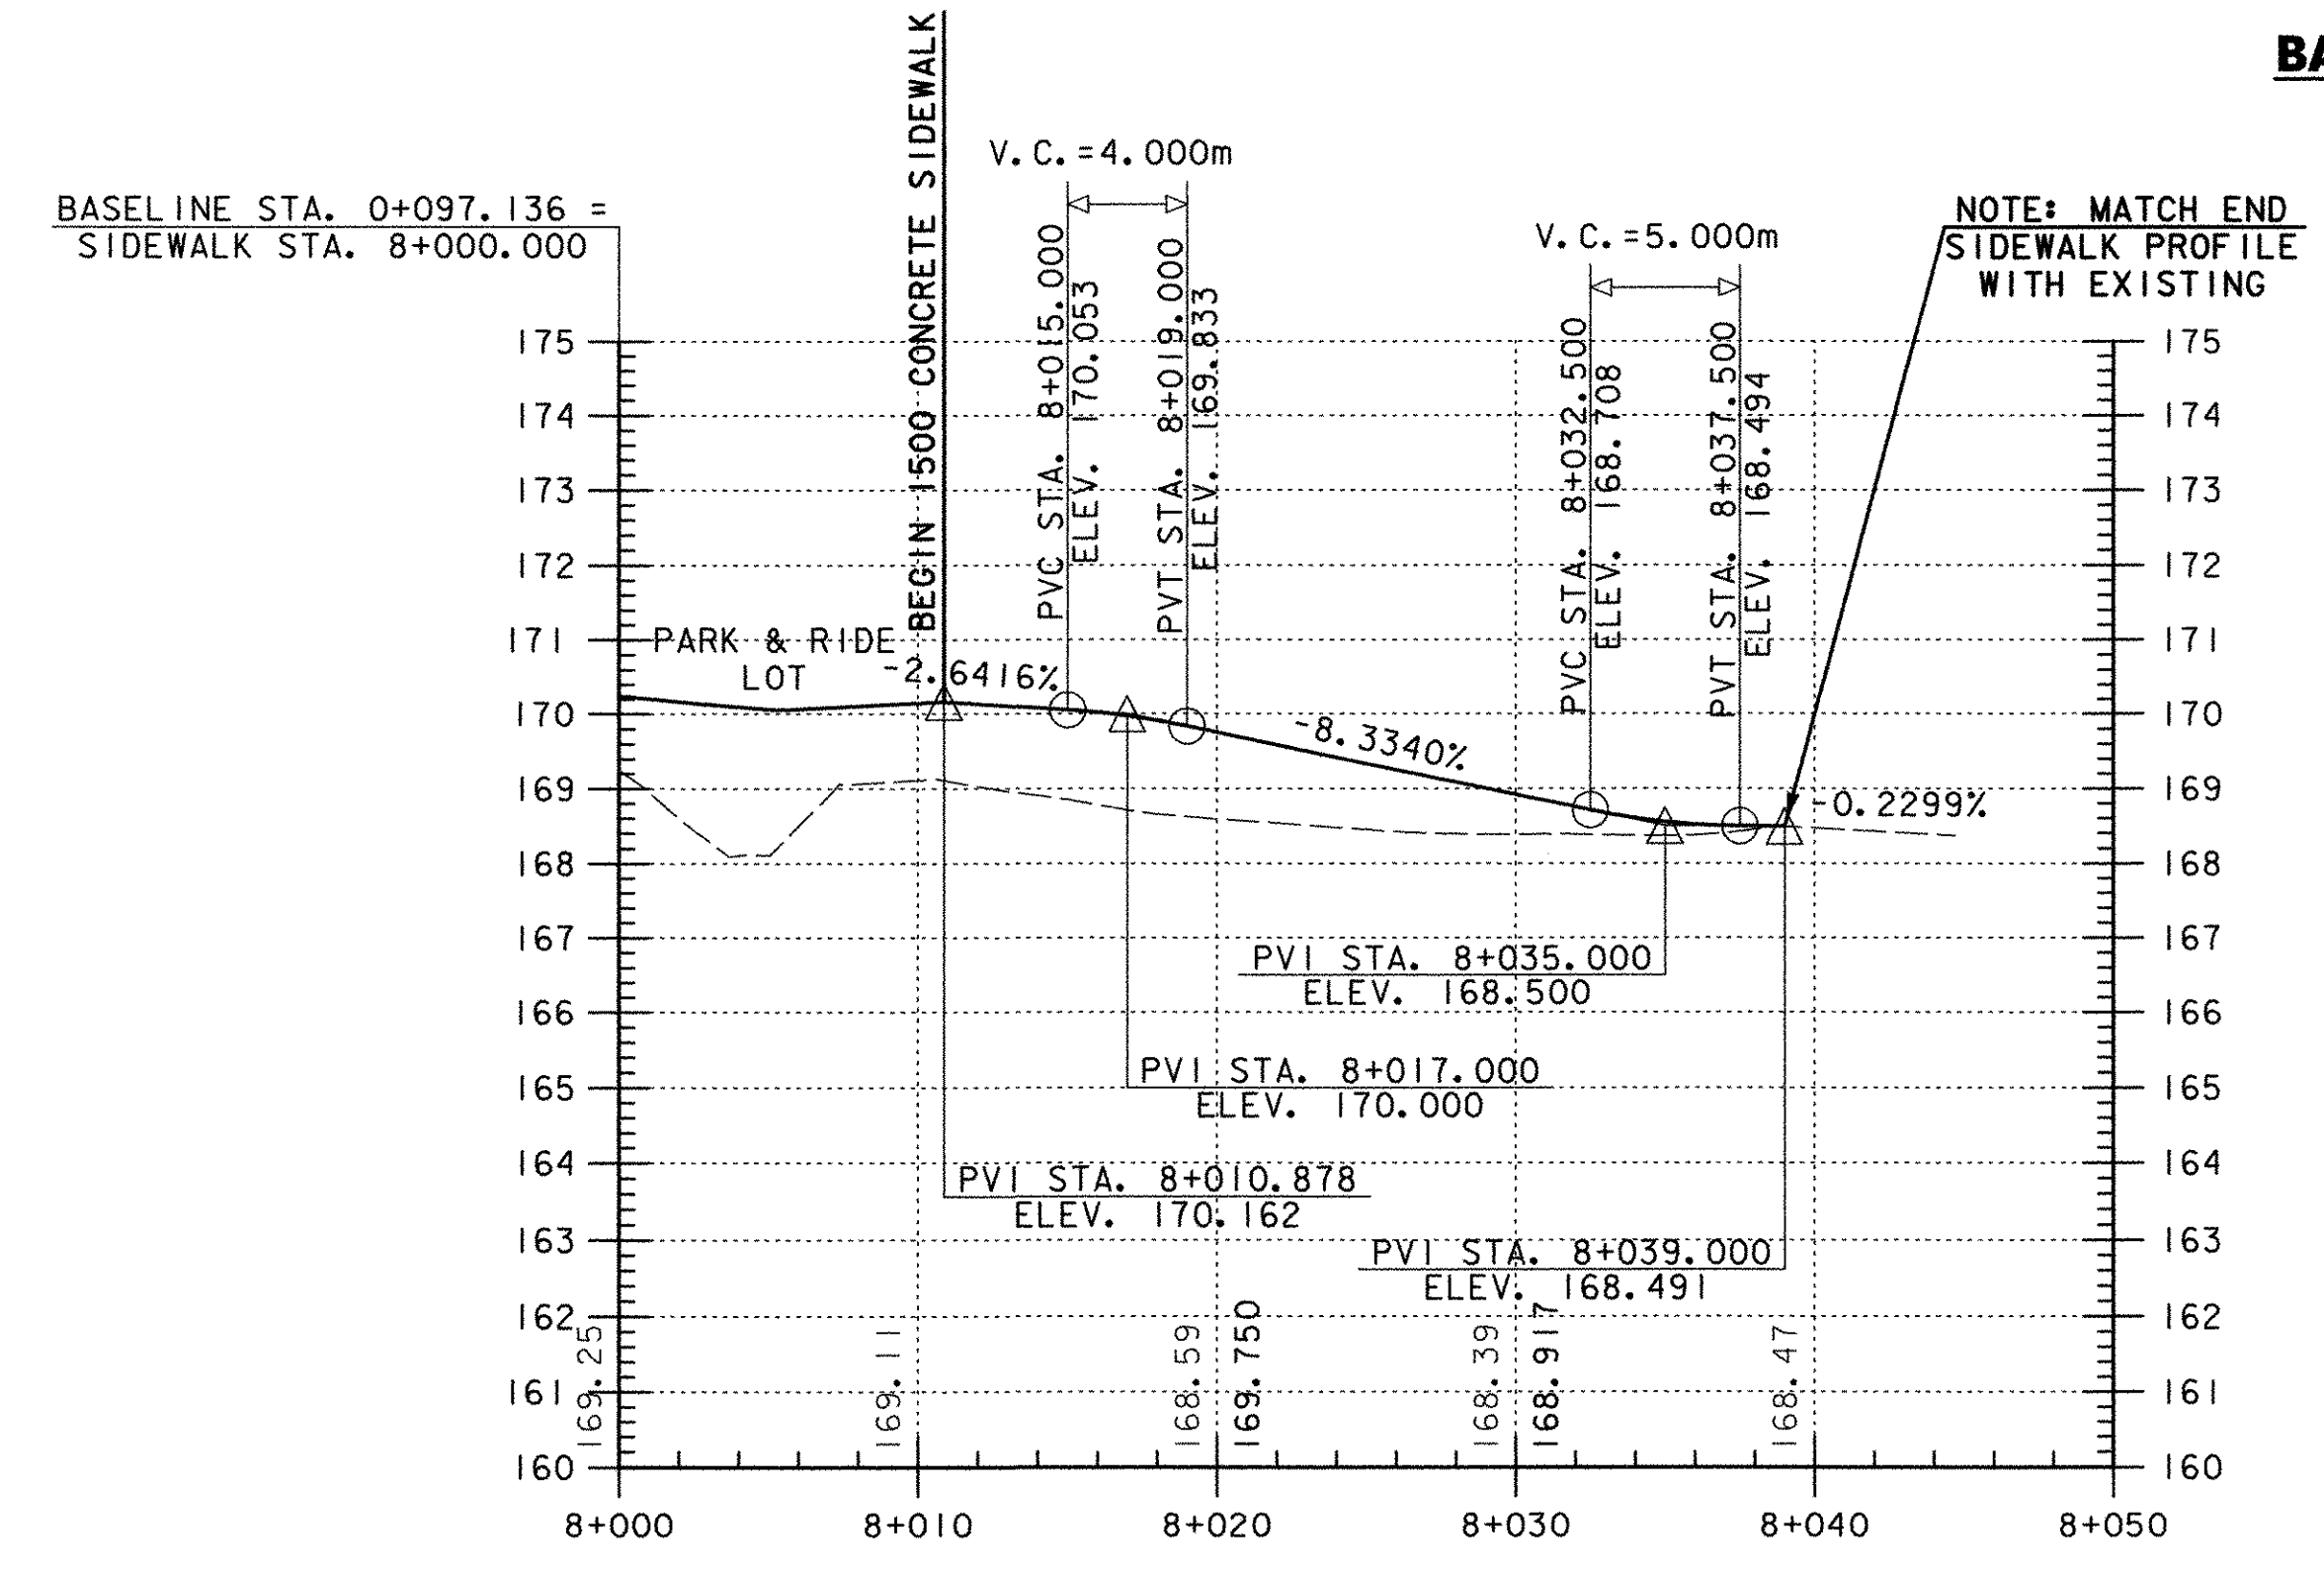


NOTE: MATCH END SIDEWALK PROFILE WITH EXISTING

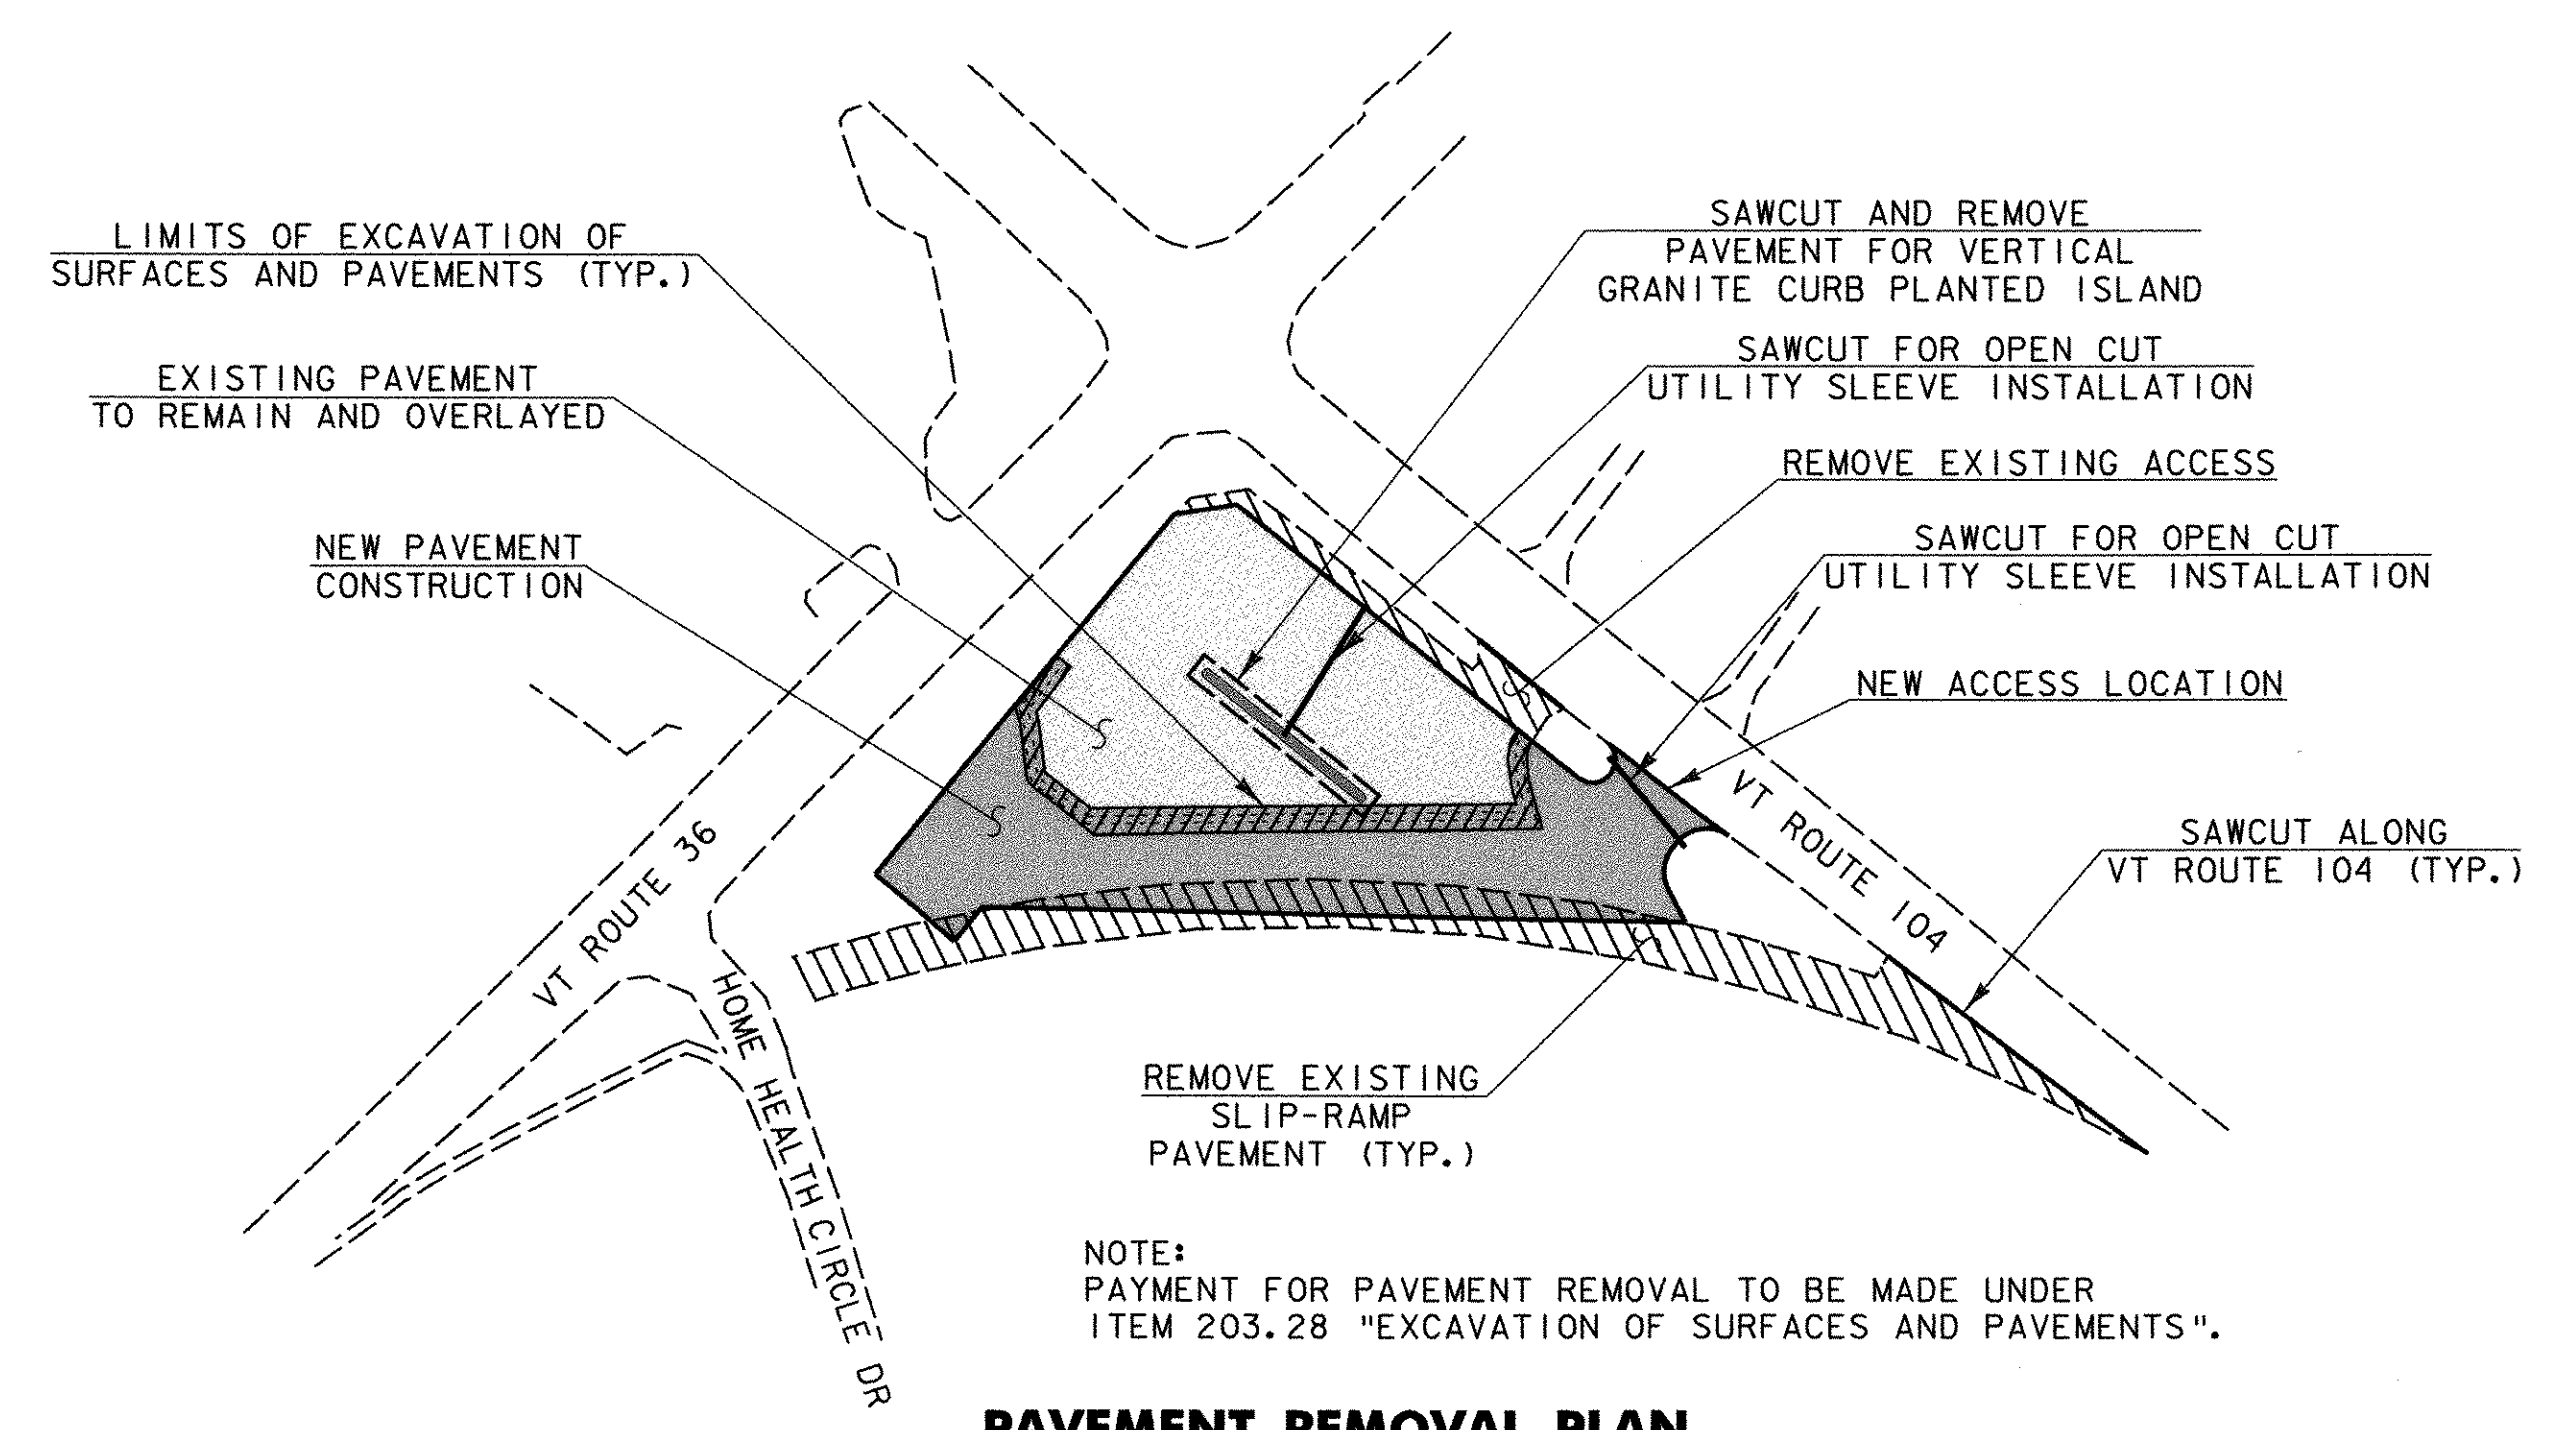

NOTE: PAYMENT FOR PAVEMENT REMOVAL TO BE MADE UNDER ITEM 203.28 "EXCAVATION OF SURFACES AND PAVEMENTS".

DATUM
 VERTICAL NAVD 88
 HORIZONTAL NAD 83

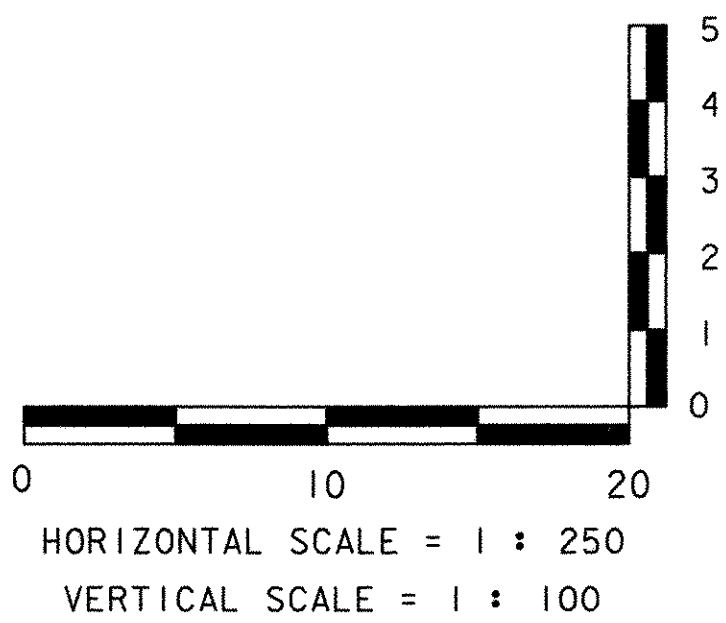

PROJECT NAME: ST. ALBANS PARK & RIDE
 PROJECT NUMBER: CMG PARK (23)S
 FILE NAME: PLOT DATE: 10/14/2005
 PROJECT LEADER: JWT DRAWN BY: PGJ
 DESIGNED BY: PGJ CHECKED BY: EPD
 PROFILES & PAVEMENT REMOVAL PLAN SHEET 8 OF 29