
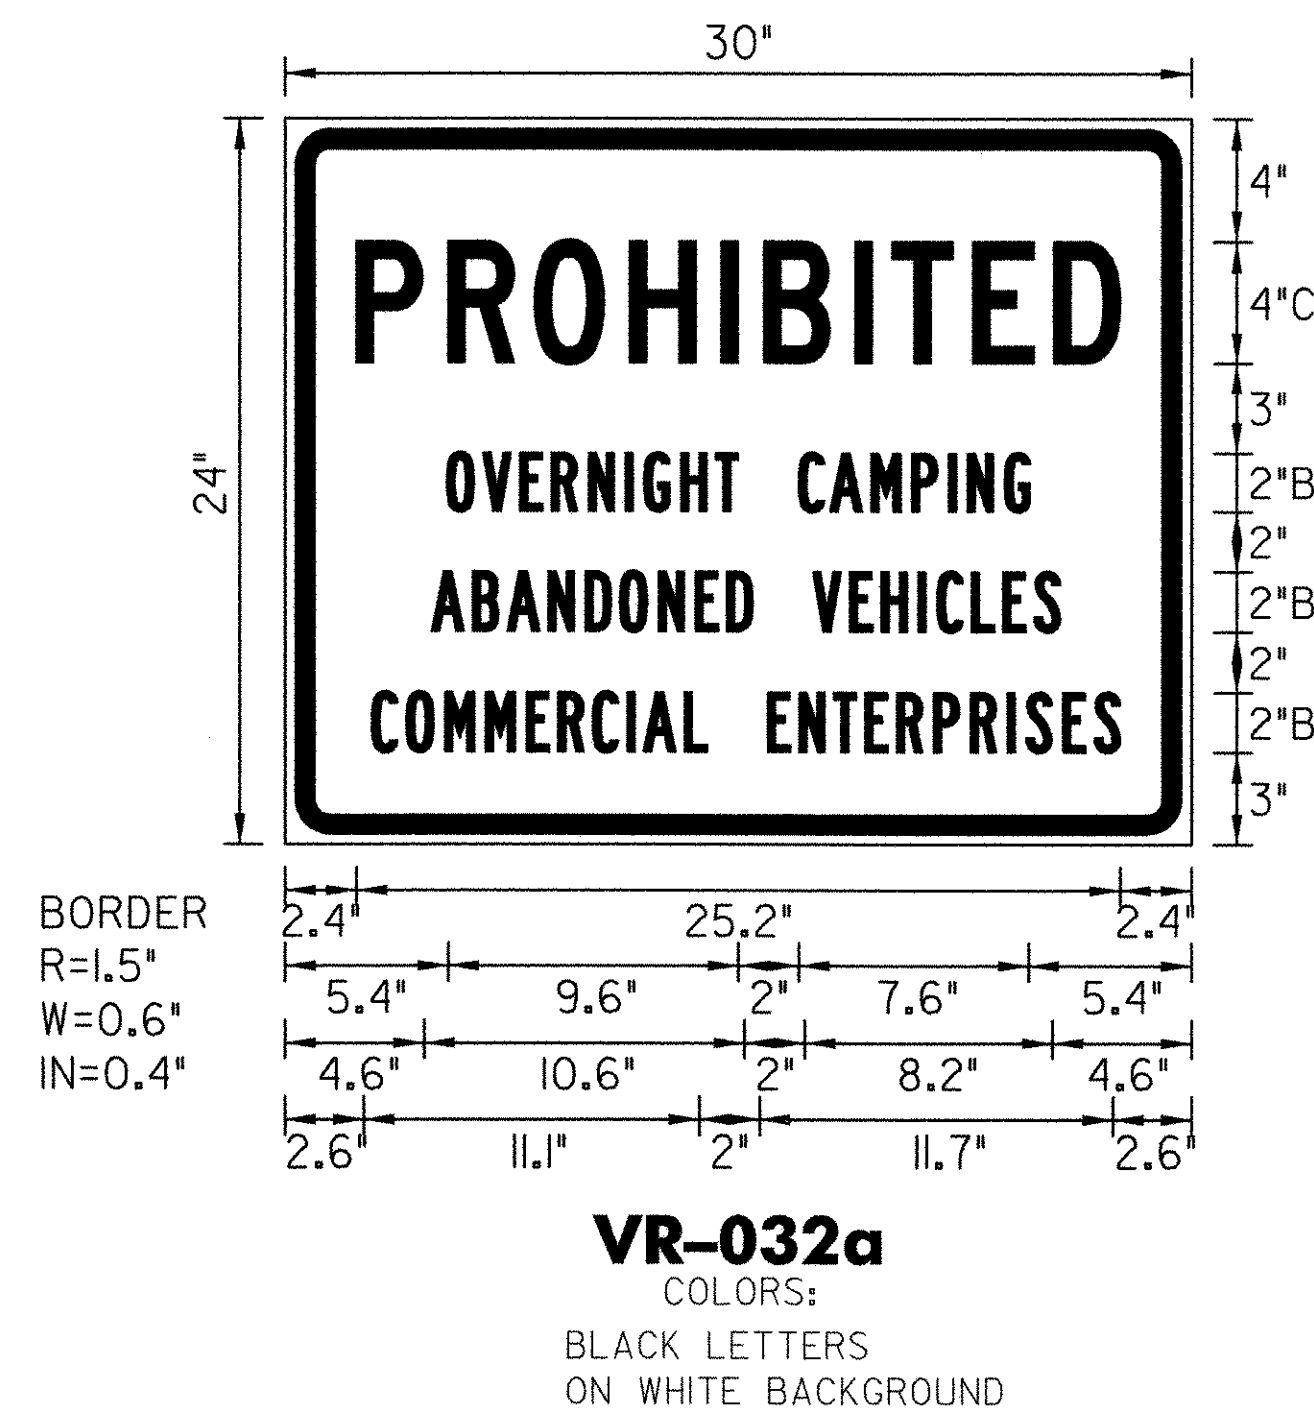


| KILOMETER MARKER, STATION, OR SIGN NUMBER | SIGN LEGEND | SIGN DIMENSIONS | | NEW & SALVAGED SIGNS | | | | EXISTING POST RETAIN | NO. OF POSTS | NEW SIGN POSTS | | | | | | | | | | | | | | | REMARKS | SIGN DETAIL | | | | |
|---|-------------|-----------------|------------|----------------------|------------------------|---------------------|-----------|----------------------|--------------|----------------|-----------------|-----|-----|-------------------|----|----|-------------------------|-----|---------|----------------------|----|-----|-----|---------------|---------|-------------|------------------------|-------------------|--------|-----------|
| | | EA | WIDTH (mm) | HEIGHT (mm) | "A" | "B" | SALV SIGN | | | SALV TIS | FLANGED CHANNEL | | | SQUARE STEEL (mm) | | | TUBULAR ALUMINUM Ø (mm) | | | TUBULAR STEEL Ø (mm) | | | | W-SHAPE STEEL | | | DETAIL ON SHEET NUMBER | STD. SHEET NUMBER | | |
| | | | | | | | | | | | 1.7 | 3.0 | 4.5 | 44 | 50 | 63 | 75 | 100 | 100 MOD | 75 | 89 | 100 | 125 | 600 | | 750 | | | WEIGHT | POST SIZE |
| | | | | | | | | | | OPTION ITEMS | | | | | | | | | | | | | | | | | | | | |
| PARK & RIDE STA 0+117.040 RT STA 0+121.640 RT | | 2 | 300 | 450 | 0.27 | | | | 1 | 2 X (3.0) | | | | | | | | | | | | | | | | | R7-8M | 24 | | |
| PARK & RIDE STA 0+106.220 RT STA 0+112.450 RT | | 2 | 300 | 450 | 0.27 | | | | 1 | 2 X (3.0) | | | | | | | | | | | | | | | | | R7-8M R7-8AM | 24 | | |
| PARK & RIDE STA. 0+107.500 LT | | 1 | 750 | 600 | 0.45 | | X | | 1 | 1 X (3.6) | | | | | | | | | | | | | | | | | VR-023b VR-032a | 24 | | |
| PARK & RIDE STA. 0+191.390 RT | | 1 | 750 | 750 | 0.56 | | | | 1 | 1 X (3.6) | | | | | | | | | | | | | | | | | R1-1 | E-143 | | |
| PARK & RIDE STA. 0+226.700 RT | | | | | | | X | | 1 | 1 X (3.8) | | | | | | | | | | | | | | | | | | | | |
| FINAL POST LENGTHS ARE TO BE DETERMINED IN THE FIELD. POST SIZES ARE COMPUTED BASED ON INFORMATION FURNISHED ON THE STANDARD SHEETS AND THE TRAFFIC & SAFETY DIVISION'S "SIGN POST DESIGN GUIDELINE." | | | | | | | | | | | | | | | | | | | | | | | | | | | | | | |
| TOTALS | | | | | m ² 1.64 | m ² 3 | EA. 3 | m ² | | | m 23.0 | | | | | | | | | | | | | | | | | | | |

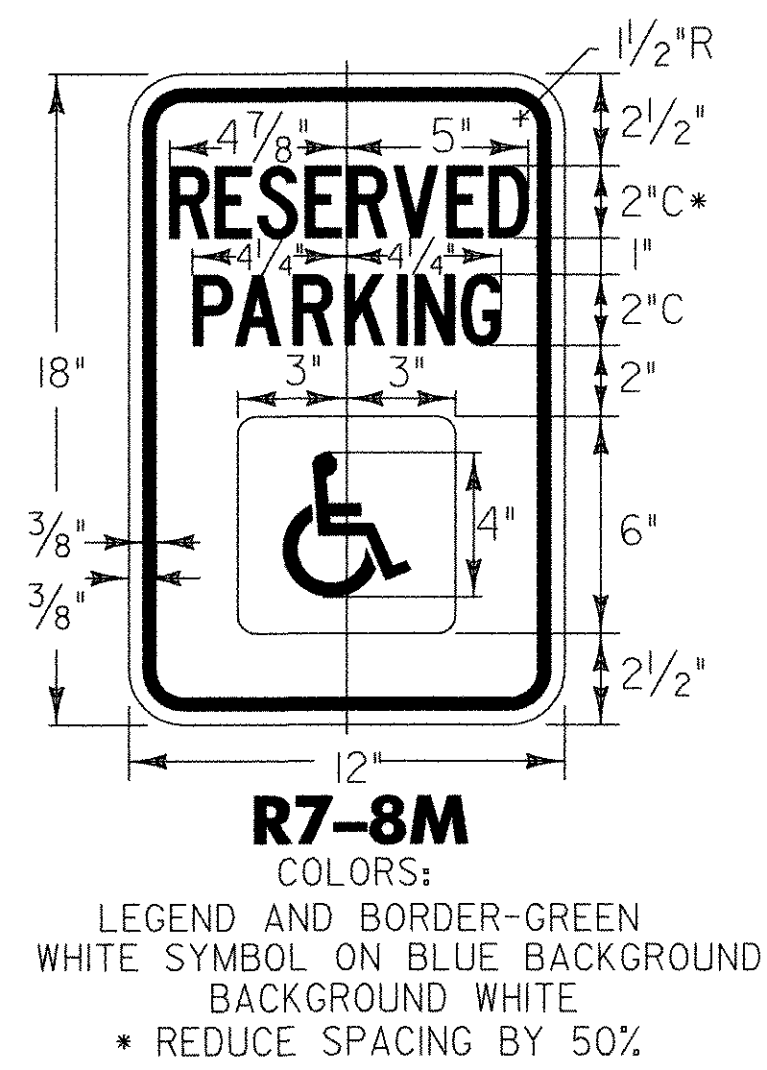

| | |
|----------------------------|------------------------|
| PROJECT NAME: | ST. ALBANS PARK & RIDE |
| PROJECT NUMBER: | CMG PARK (23)S |
| FILE NAME: | PLOT DATE: 10/14/2005 |
| PROJECT LEADER: JWT | DRAWN BY: PGJ |
| DESIGNED BY: PGJ | CHECKED BY: EPD |
| TRAFFIC SIGN SUMMARY SHEET | SHEET 24 OF 29 |

10/14/2005 12:04:10 PM