




**CALC. PLAN**

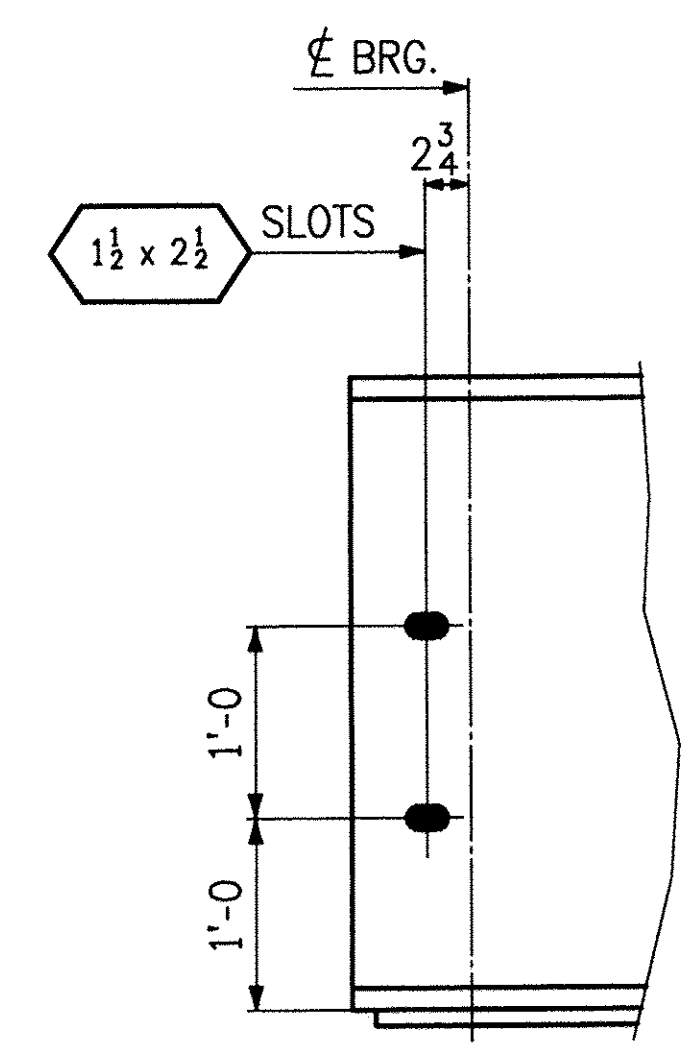

**GIRDER END DETAIL**  
(ABUT. 1, SHOWN)  
(ABUT. 2, OPP. HAND)

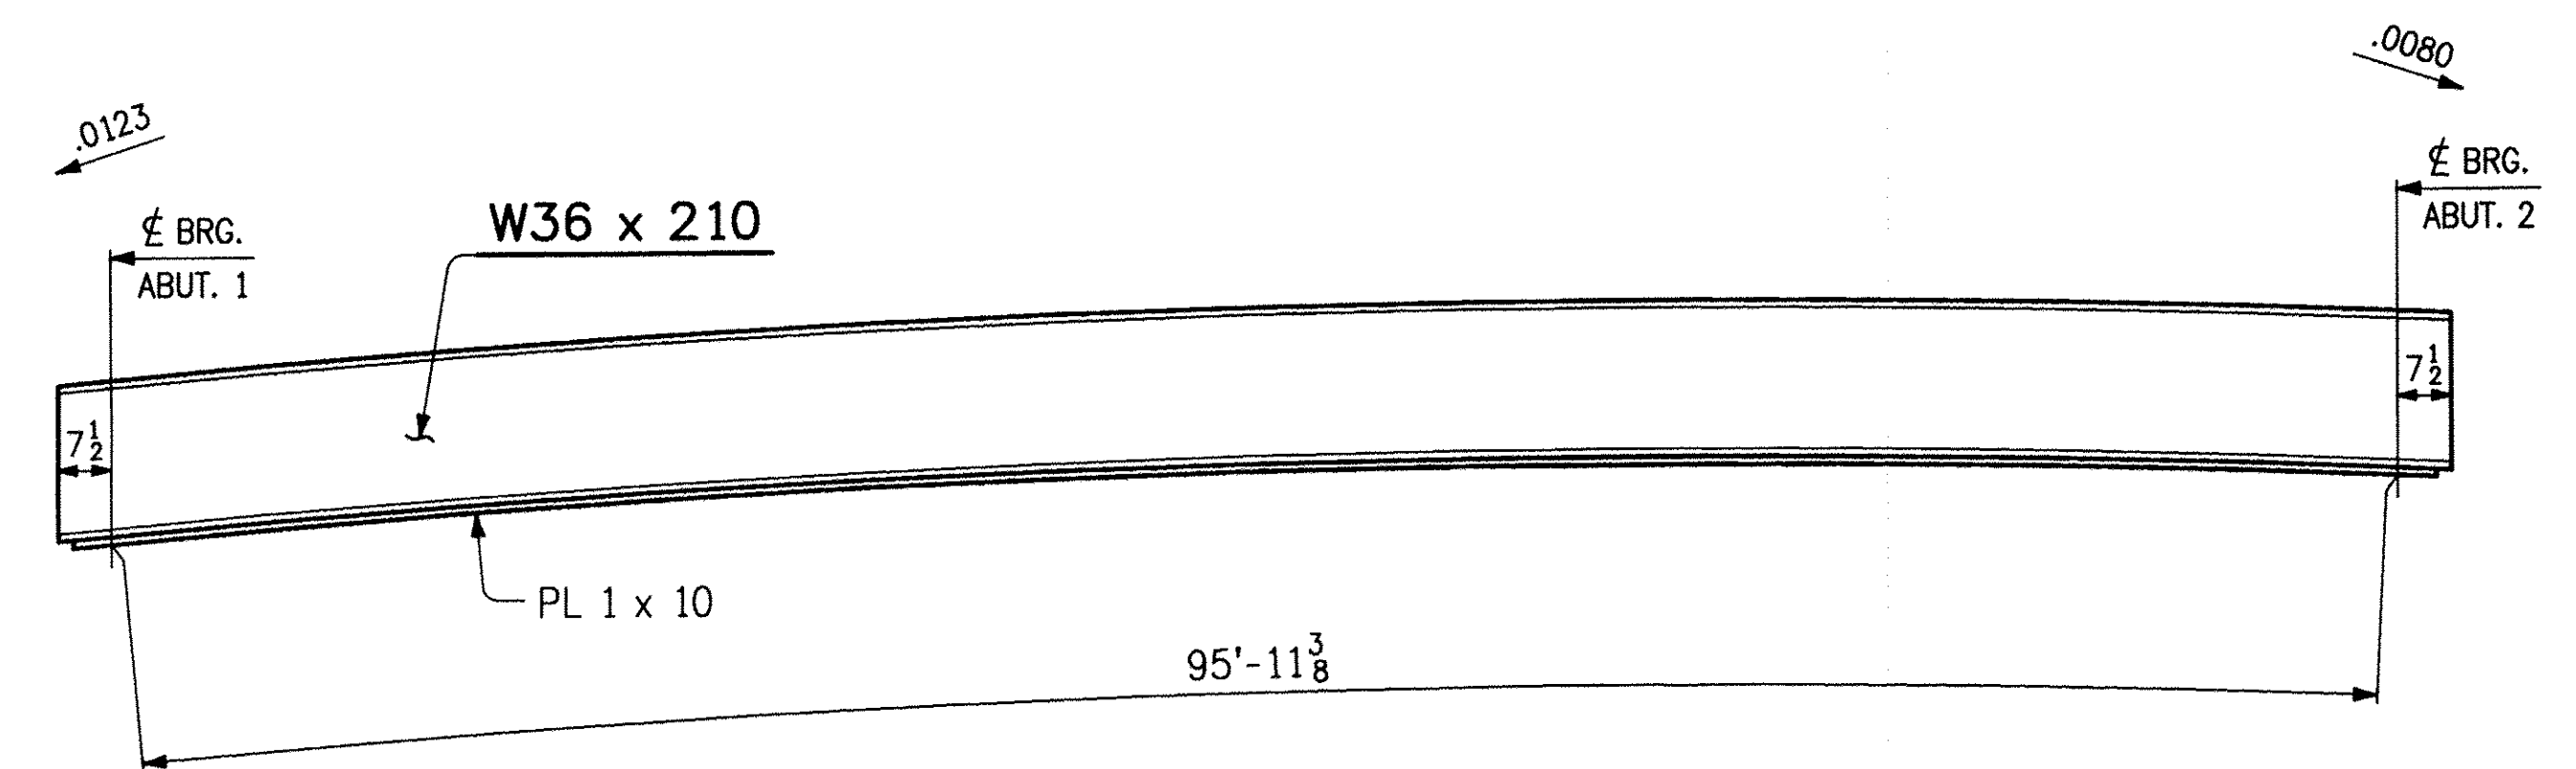

**TYP. ELEVATION**

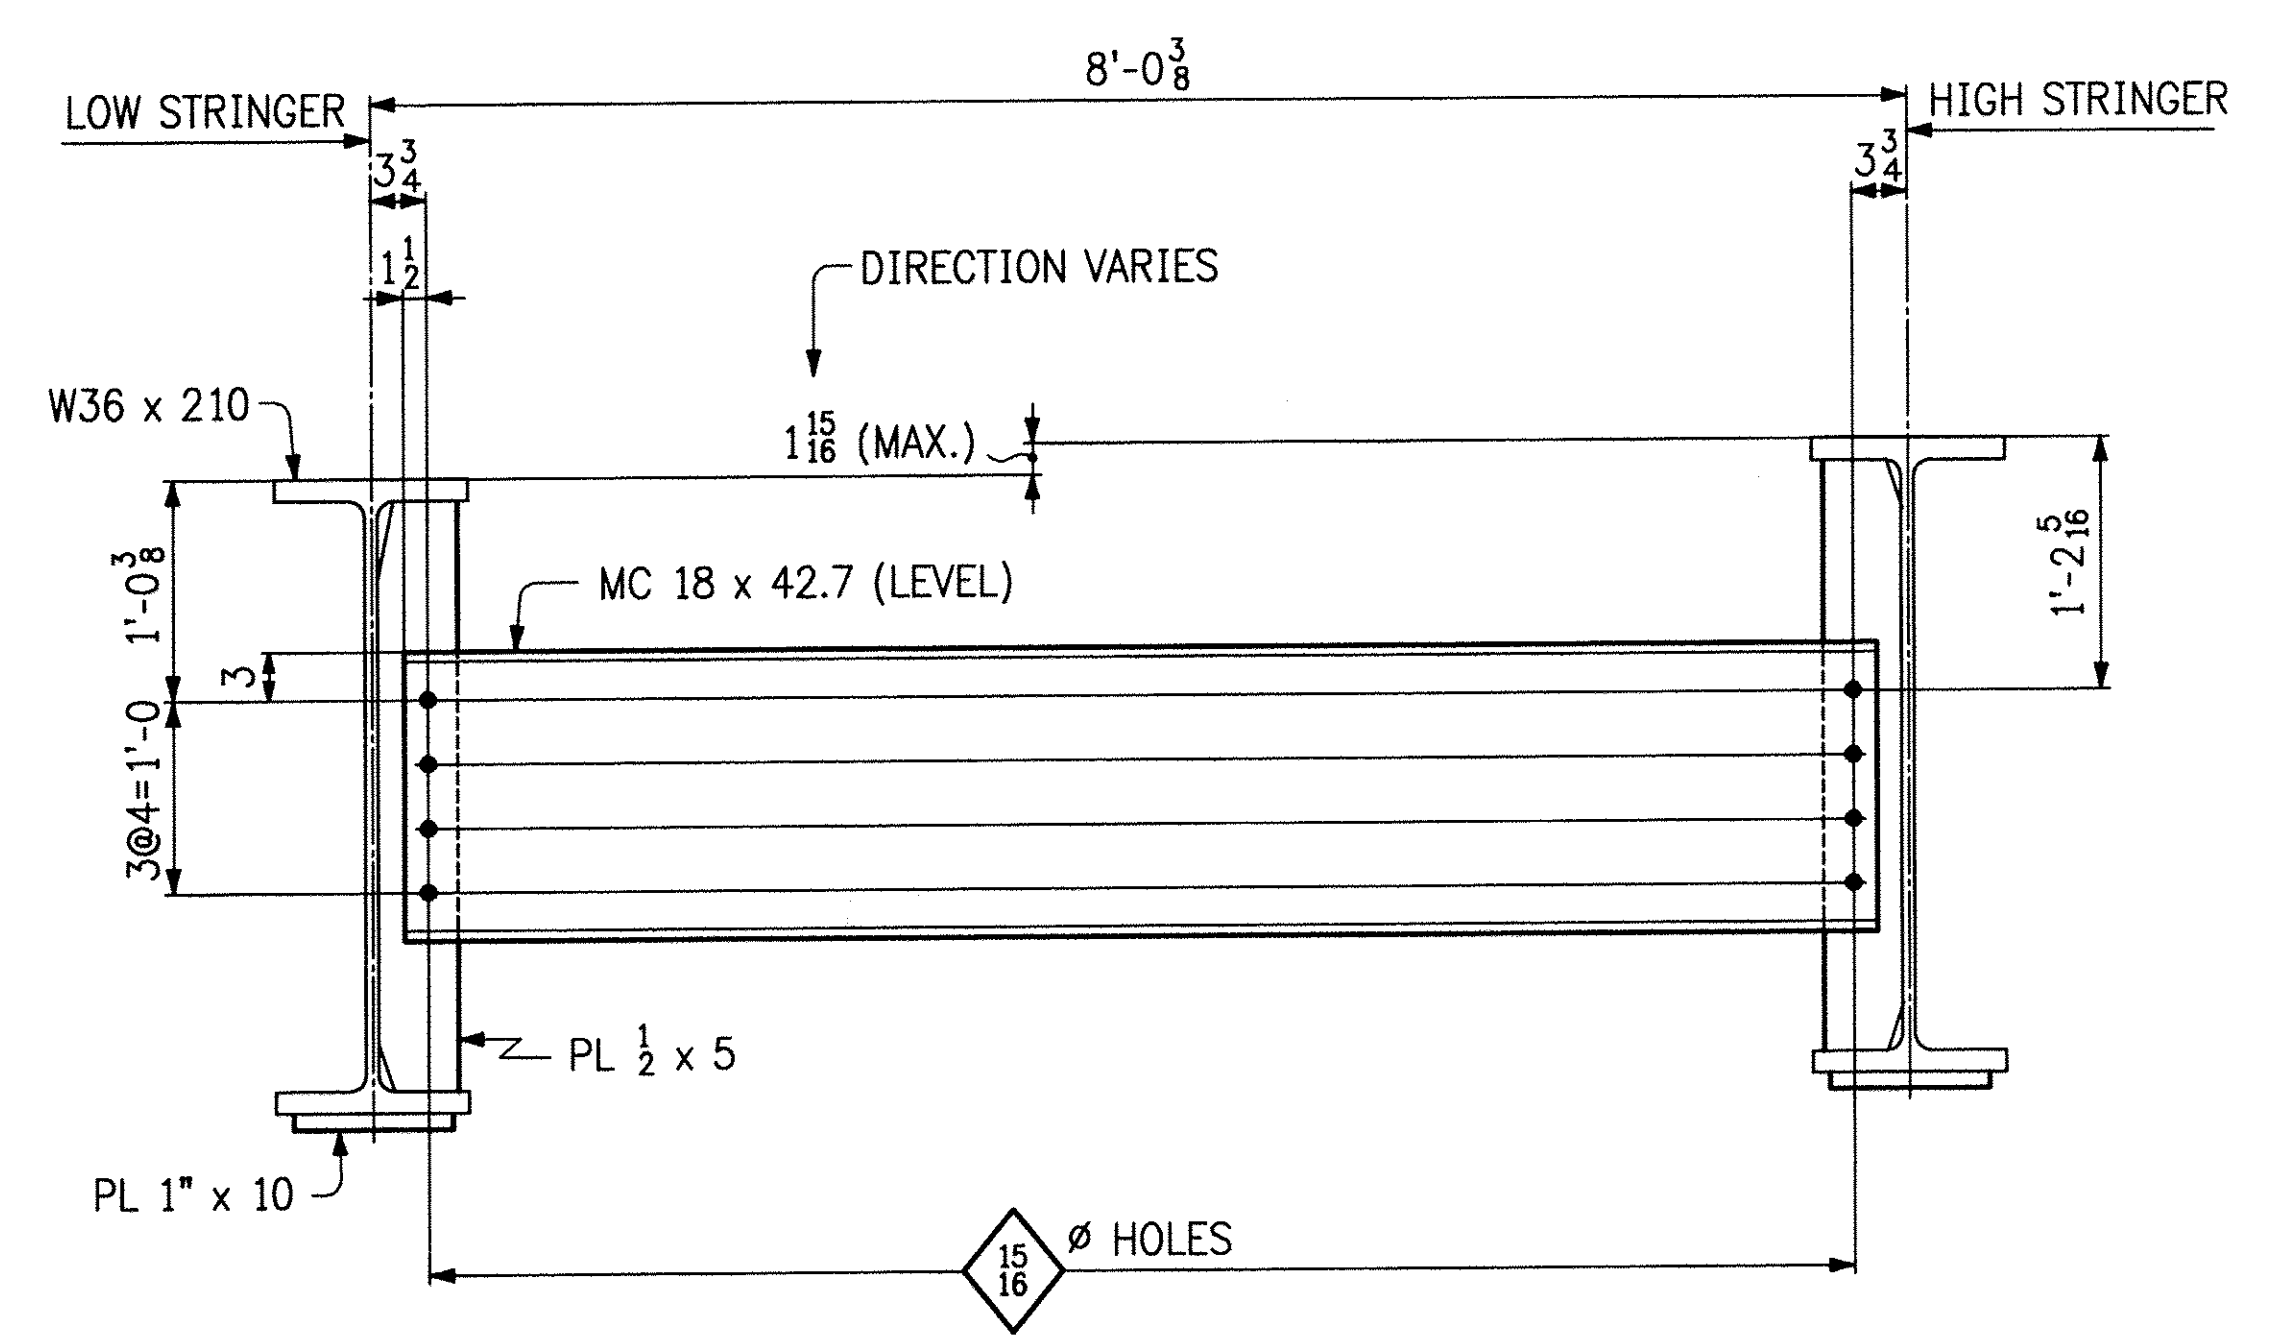

**TYP. DIAPHRAGM**

**NOTES:**

1. LONGITUDINAL DIMS. ARE SLOPING ALONG BOTTOM OF STRINGER IN CAMBERED POSITION.
2. TRANSVERSE DIMS. ARE HORIZONTAL.
3. → DENOTES DROP (FINAL). ARROW POINTS TO LOW END.
4. INT. CONN. PLATES ARE NORMAL TO BOTTOM FLANGE.

REV.	DATE	DESCRIPTION	QTY.	DATE	ISSUED TO	FOR
8	3/9/06	F W Whitcomb			Approval	

<b>EASTERN BRIDGE LLC</b> RURAL RTE 2, BOX 302 CLAREMONT, NH 03743 603-542-5202		PROJECT: T.H. NO. 1 OVER SAXTONS RIVER (BRIDGE NO. 16G) LOCATION: PROJ. NO. TH2-0104 GRAFTON, VERMONT ENGINEER: VANASSE HANGEN BRUSTLIN, INC. CUSTOMER: FRANK W. WHITCOMB CONST. DRAWING TITLE: CALC. PLAN / LAYOUTS DRAWN BY: CPM 2-17-06 CHECKED BY: Z 2-24-06	JOB NUMBER: <b>6065</b>	SHEET NUMBER: <b>WS1</b>
--	--	--	----------------------------	-----------------------------

THIS IS A WORK DRAWING. ITS FUNCTION IS TO PROVIDE BASIC DIMENSIONS AND CONCEPTS FOR USE IN THE PREPARATION OF THE SHOP DETAILS. IT IS NOT INTENDED TO BE USED FOR ERECTION OR FABRICATION.