




8 ~ x1a  
(INT. LOW)

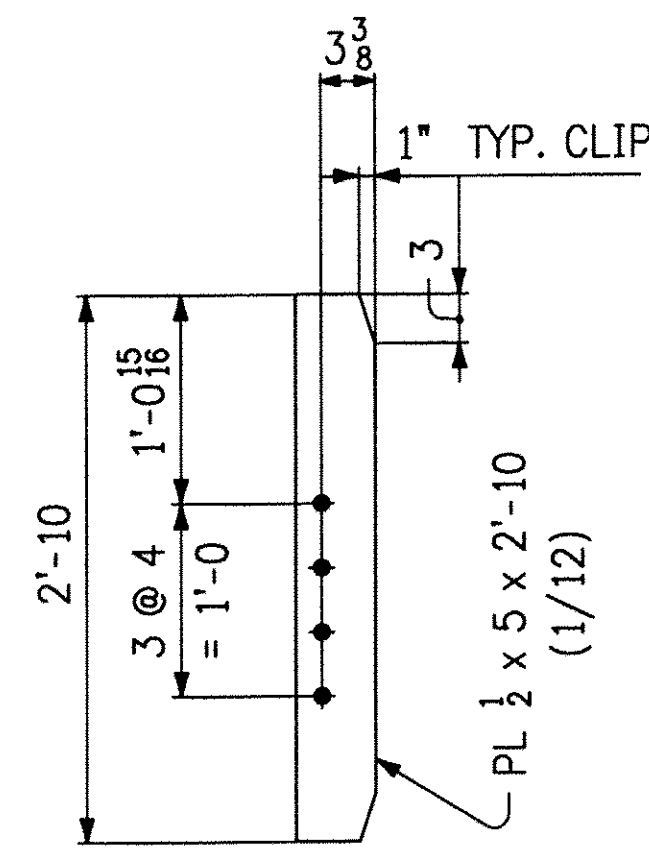

16 ~ x1b  
(INT. HIGH)

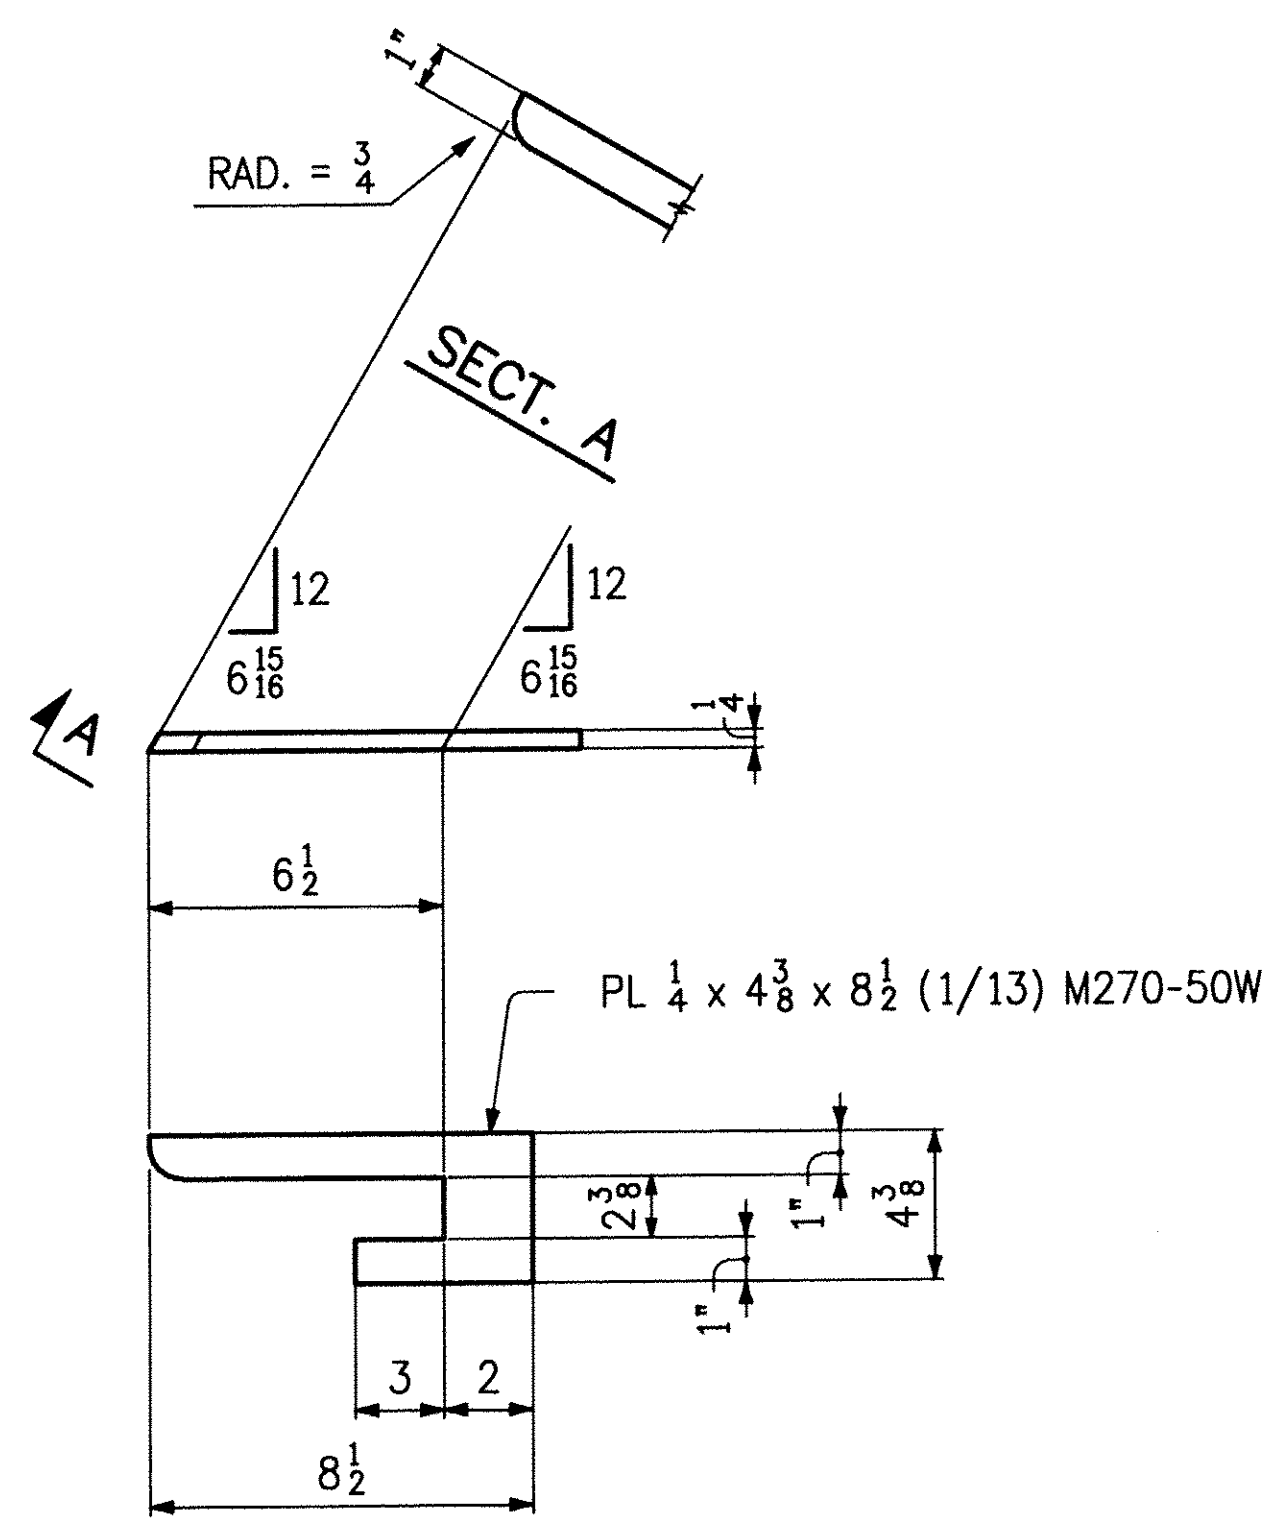

2 ~ x1c

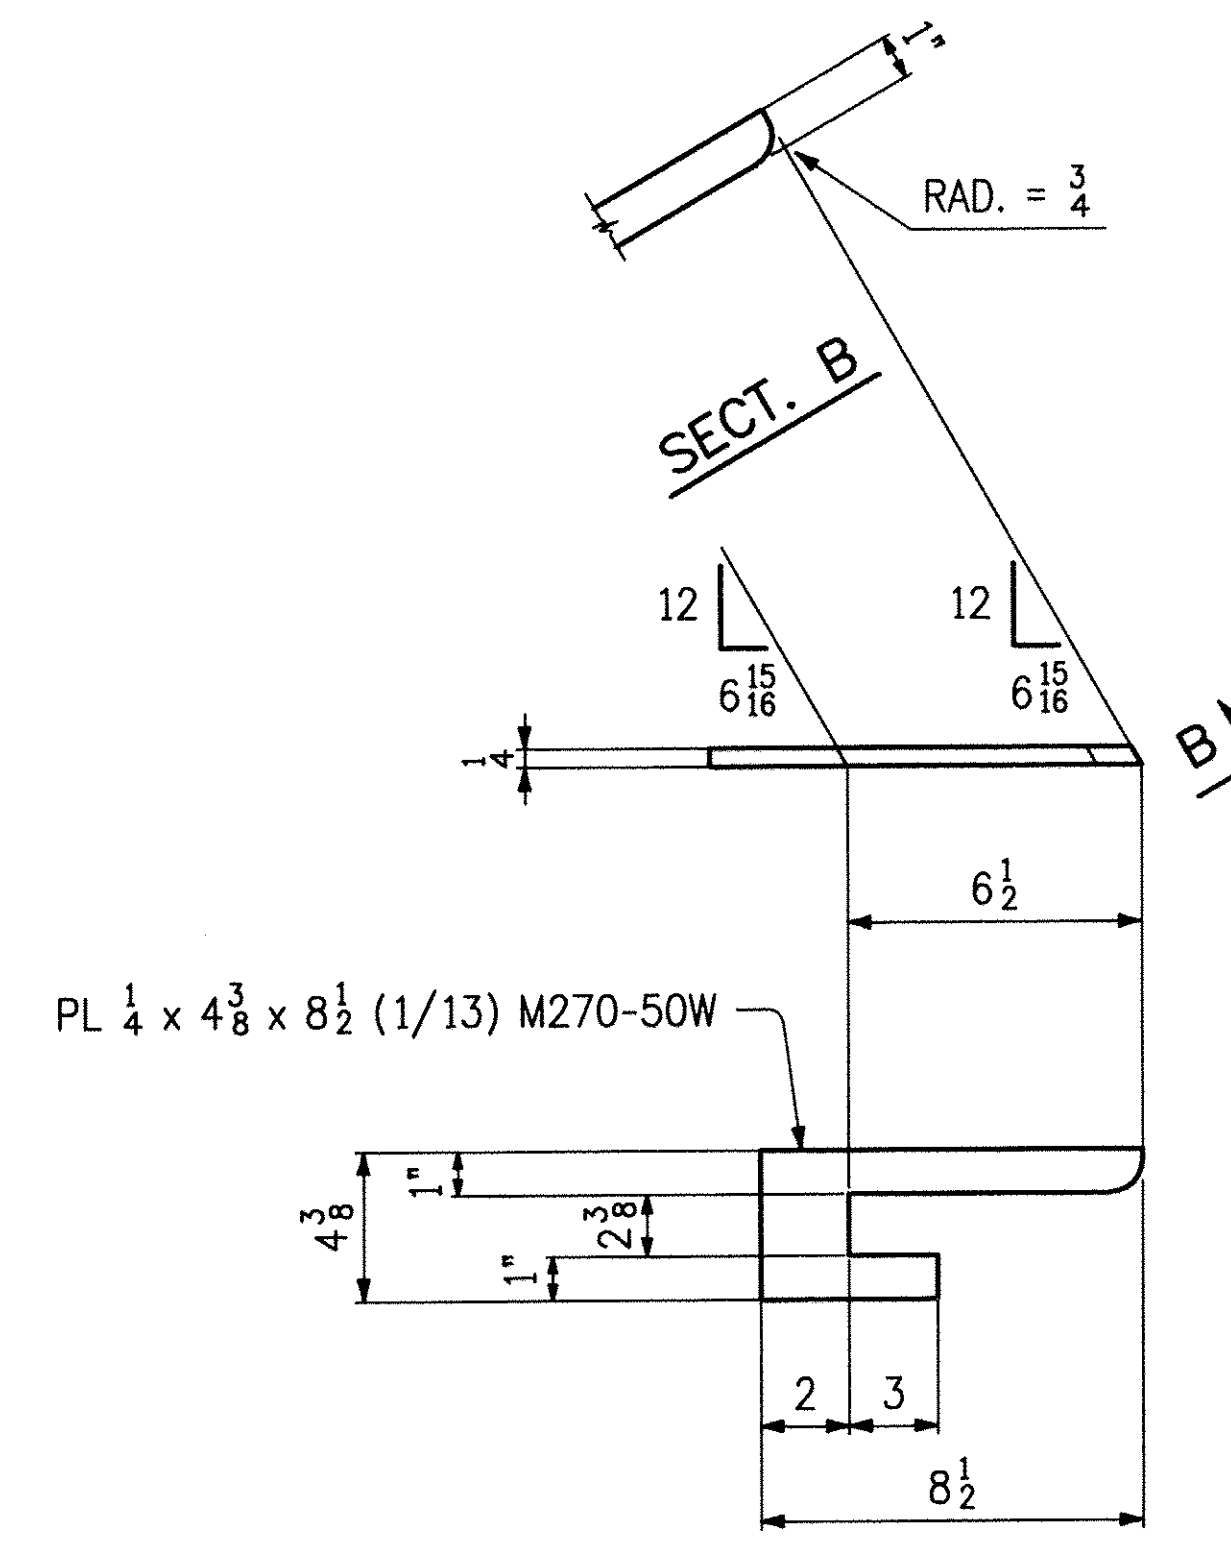


2 ~ x1d

**NOTES:**

- HOLES: 15/16 ∅
- BOLTS: NONE
- MAT'L: M270-50W
- PAINT: NONE

REV.	DATE	DESCRIPTION

QTY.	DATE	ISSUED TO	FOR
8	3/9/06	F.W. Whitcomb	Approval

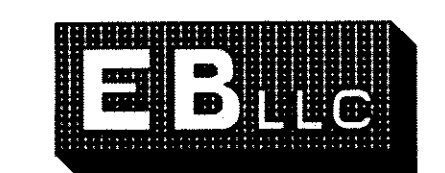

**EASTERN BRIDGE LLC**  
RURAL RTE 2, BOX 302  
CLAREMONT, NH 03743  
603-542-5202

PROJECT:	T.H. NO. 1 OVER SAXTONS RIVER (BRIDGE NO. 16G)
LOCATION:	PROJ. NO. TH2-0104 GRAFTON, VERMONT
ENGINEER:	VANASSE HANGEN BRUSTLIN, INC.
CUSTOMER:	FRANK W. WHITCOMB CONST.
DRAWING TITLE:	STRINGER STANDARDS
DRAWN BY:	CPM 3-2-06
CHECKED BY:	3-6-06
JOB NUMBER:	6065
SHEET NUMBER:	X1