




COLORS: BORDER & SYMBOL - BLACK (NON-REFL.)
BACKGROUND - YELLOW (REFL.).
REFER TO STD. E-I53M FOR MATERIALS

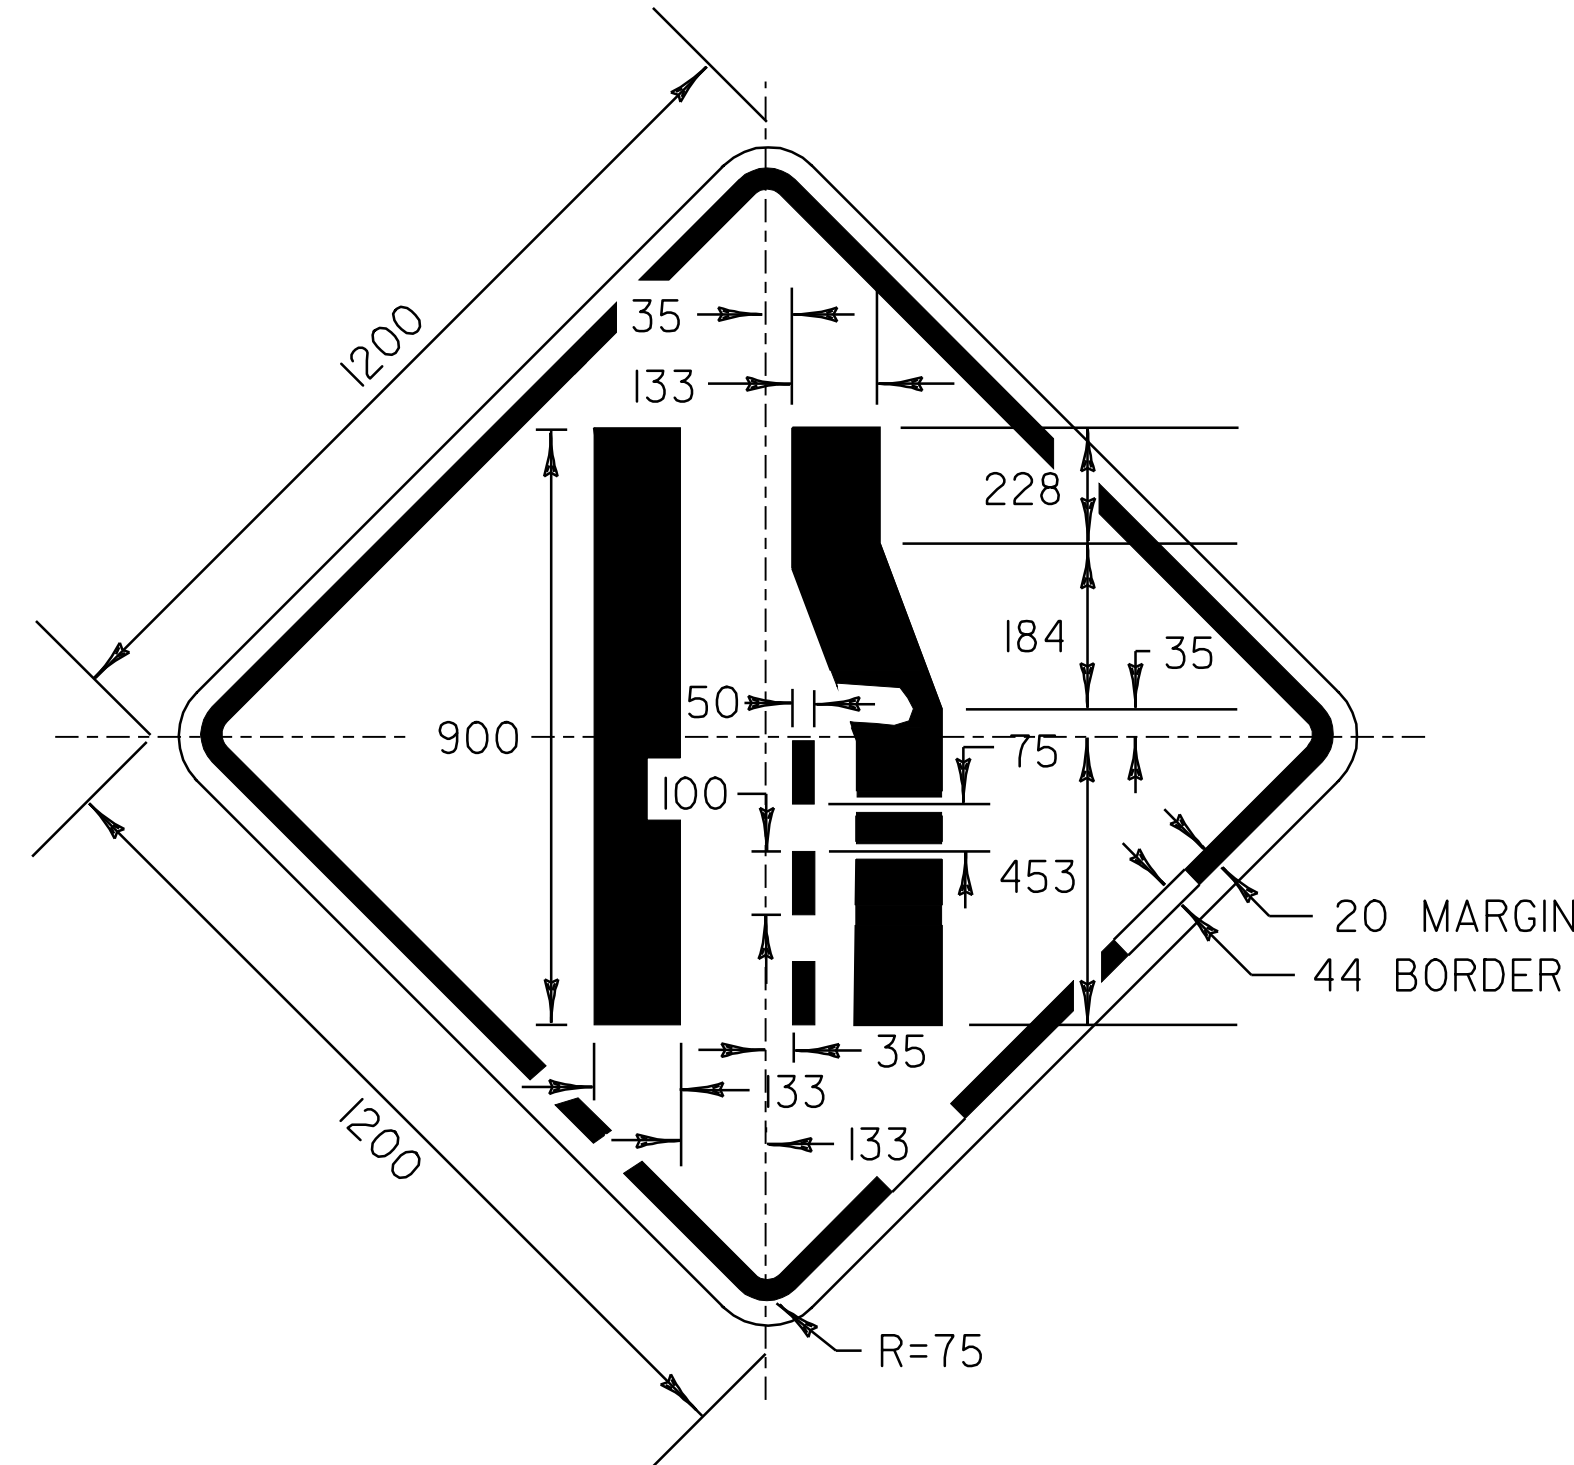


COLORS: BORDER & SYMBOL - BLACK (NON-REFL.)
BACKGROUND - YELLOW (REFL.).
REFER TO STD. E-I51M FOR MATERIALS

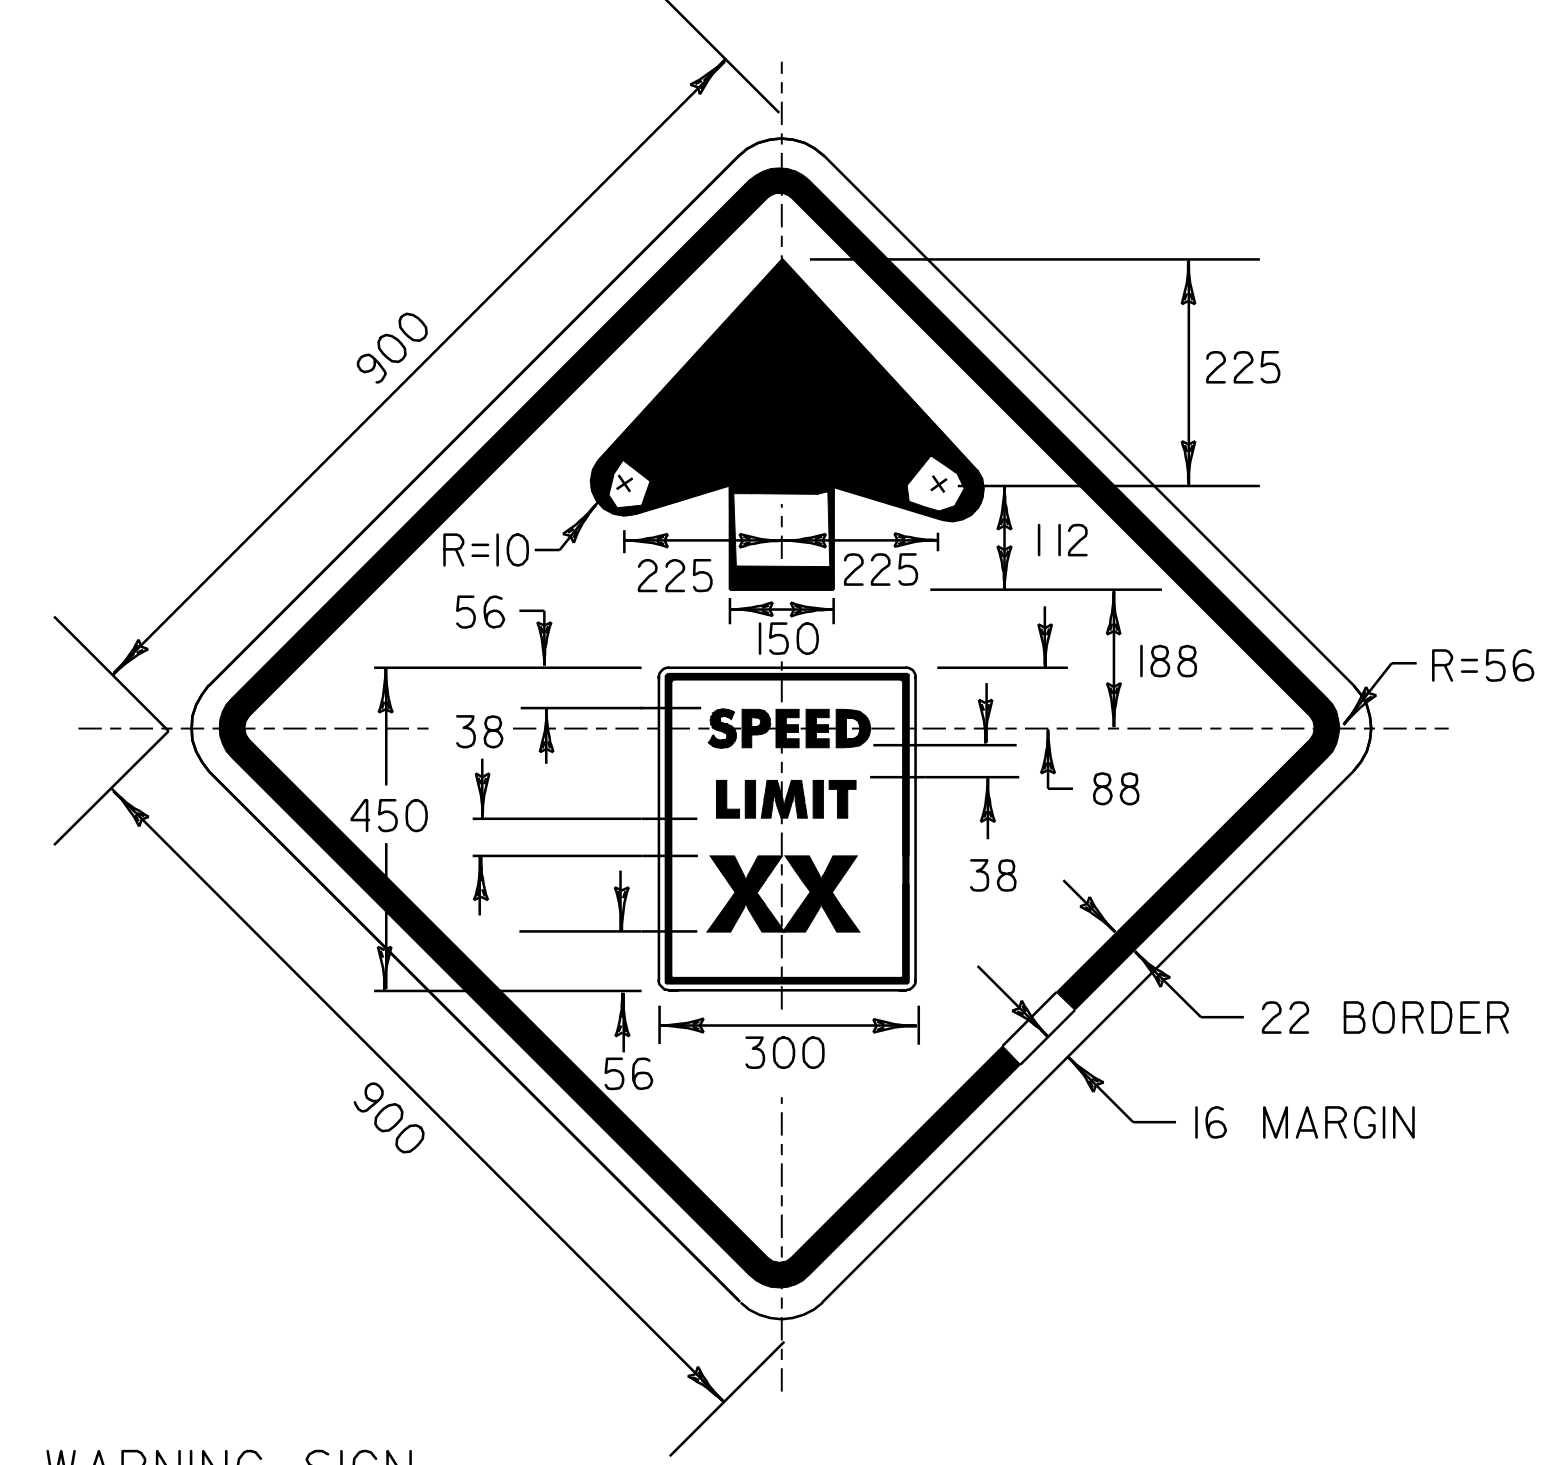

WARNING SIGN
COLORS: BORDER & SYMBOL - BLACK (NON-REFL.)
BACKGROUND - YELLOW (REFL.).
REFER TO STD. E-I51M FOR MATERIALS

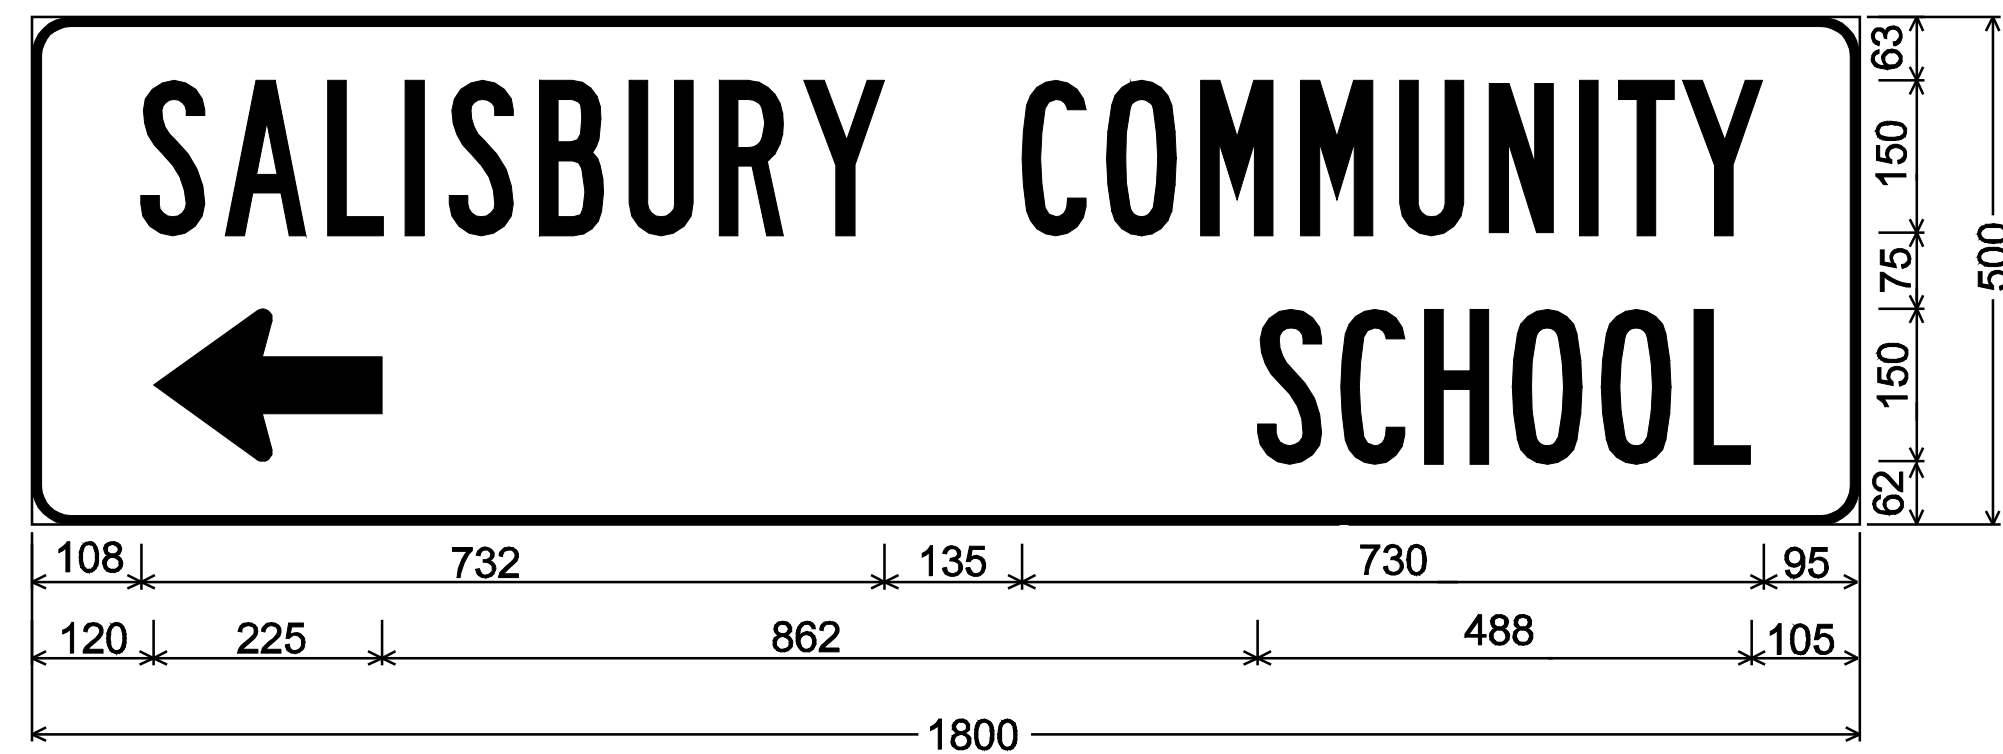


38mm Radius, 10mm Border, White on Green; Refer to Standard E 123M for material requirements and notes.
[SALISBURY COMMUNITY] B 90% spacing; Standard Arrow Custom 225mm X 150mm 180°;
[SCHOOL] B 85% spacing;

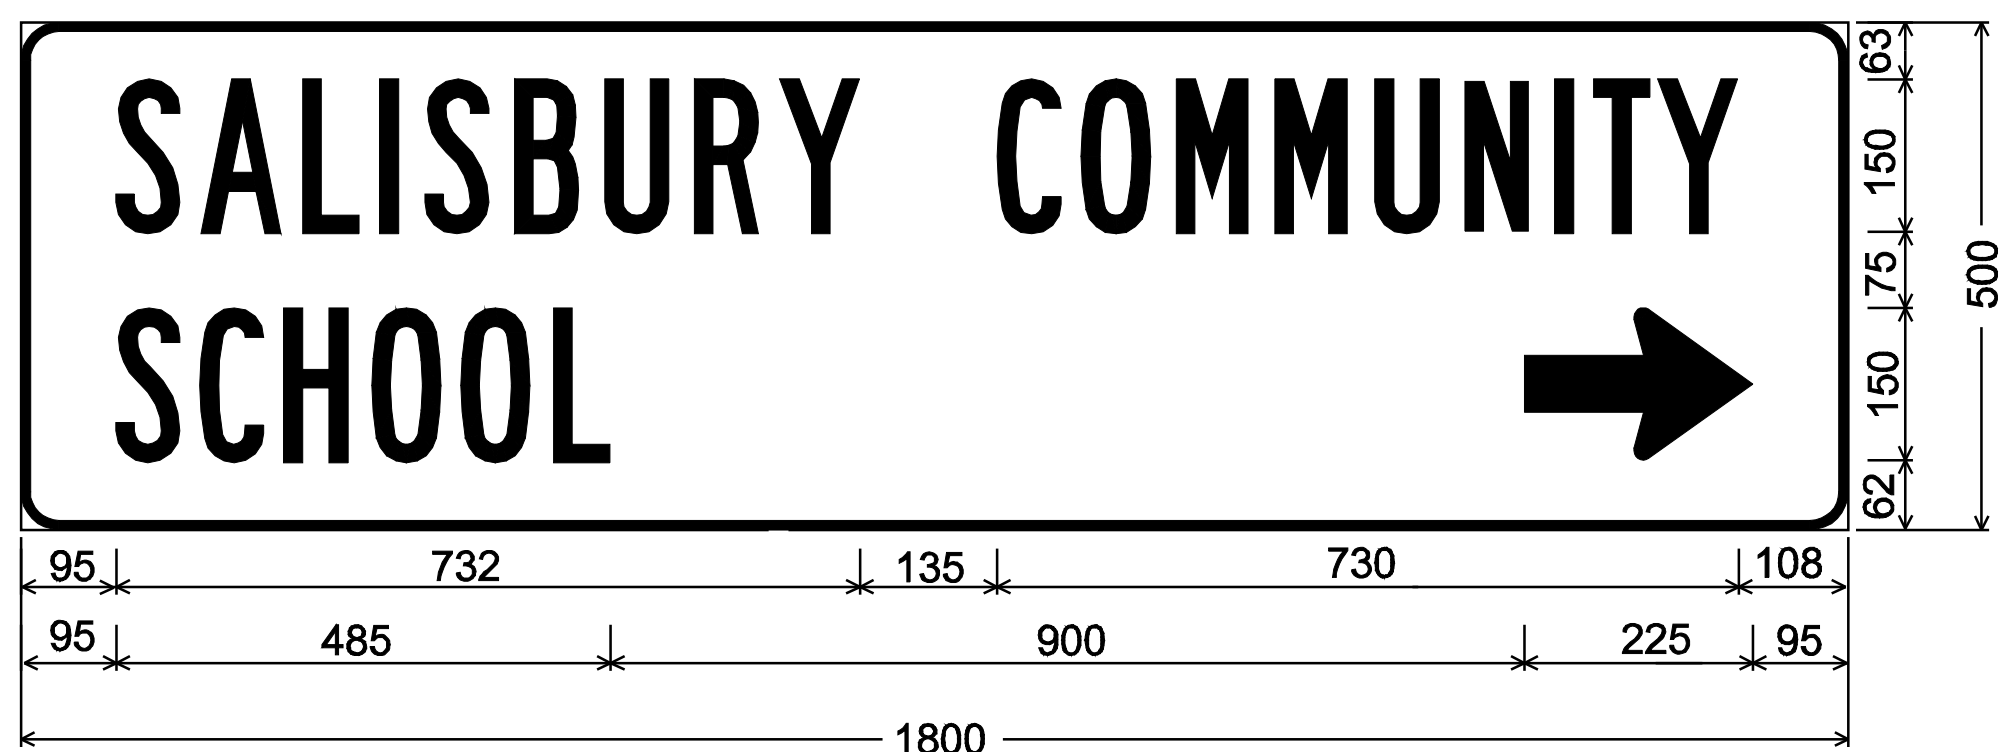


38mm Radius, 10mm Border, White on Green; Refer to Standard E 123M for material requirements and notes.
[SALISBURY COMMUNITY] B 90% spacing; [SCHOOL] B 85% spacing;
Standard Arrow Custom 225mm X 150mm 0°;

SPEED LIMIT INSERT
COLORS: BORDER & TEXT - BLACK (NON-REFL.)
BACKGROUND - WHITE (REFL.).

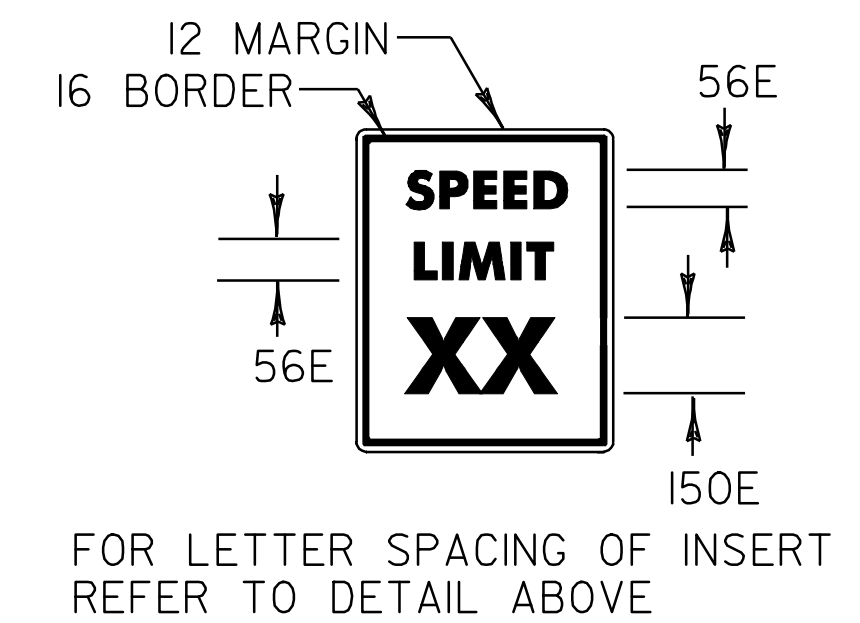

FOR LETTER SPACING OF INSERT
REFER TO DETAIL ABOVE

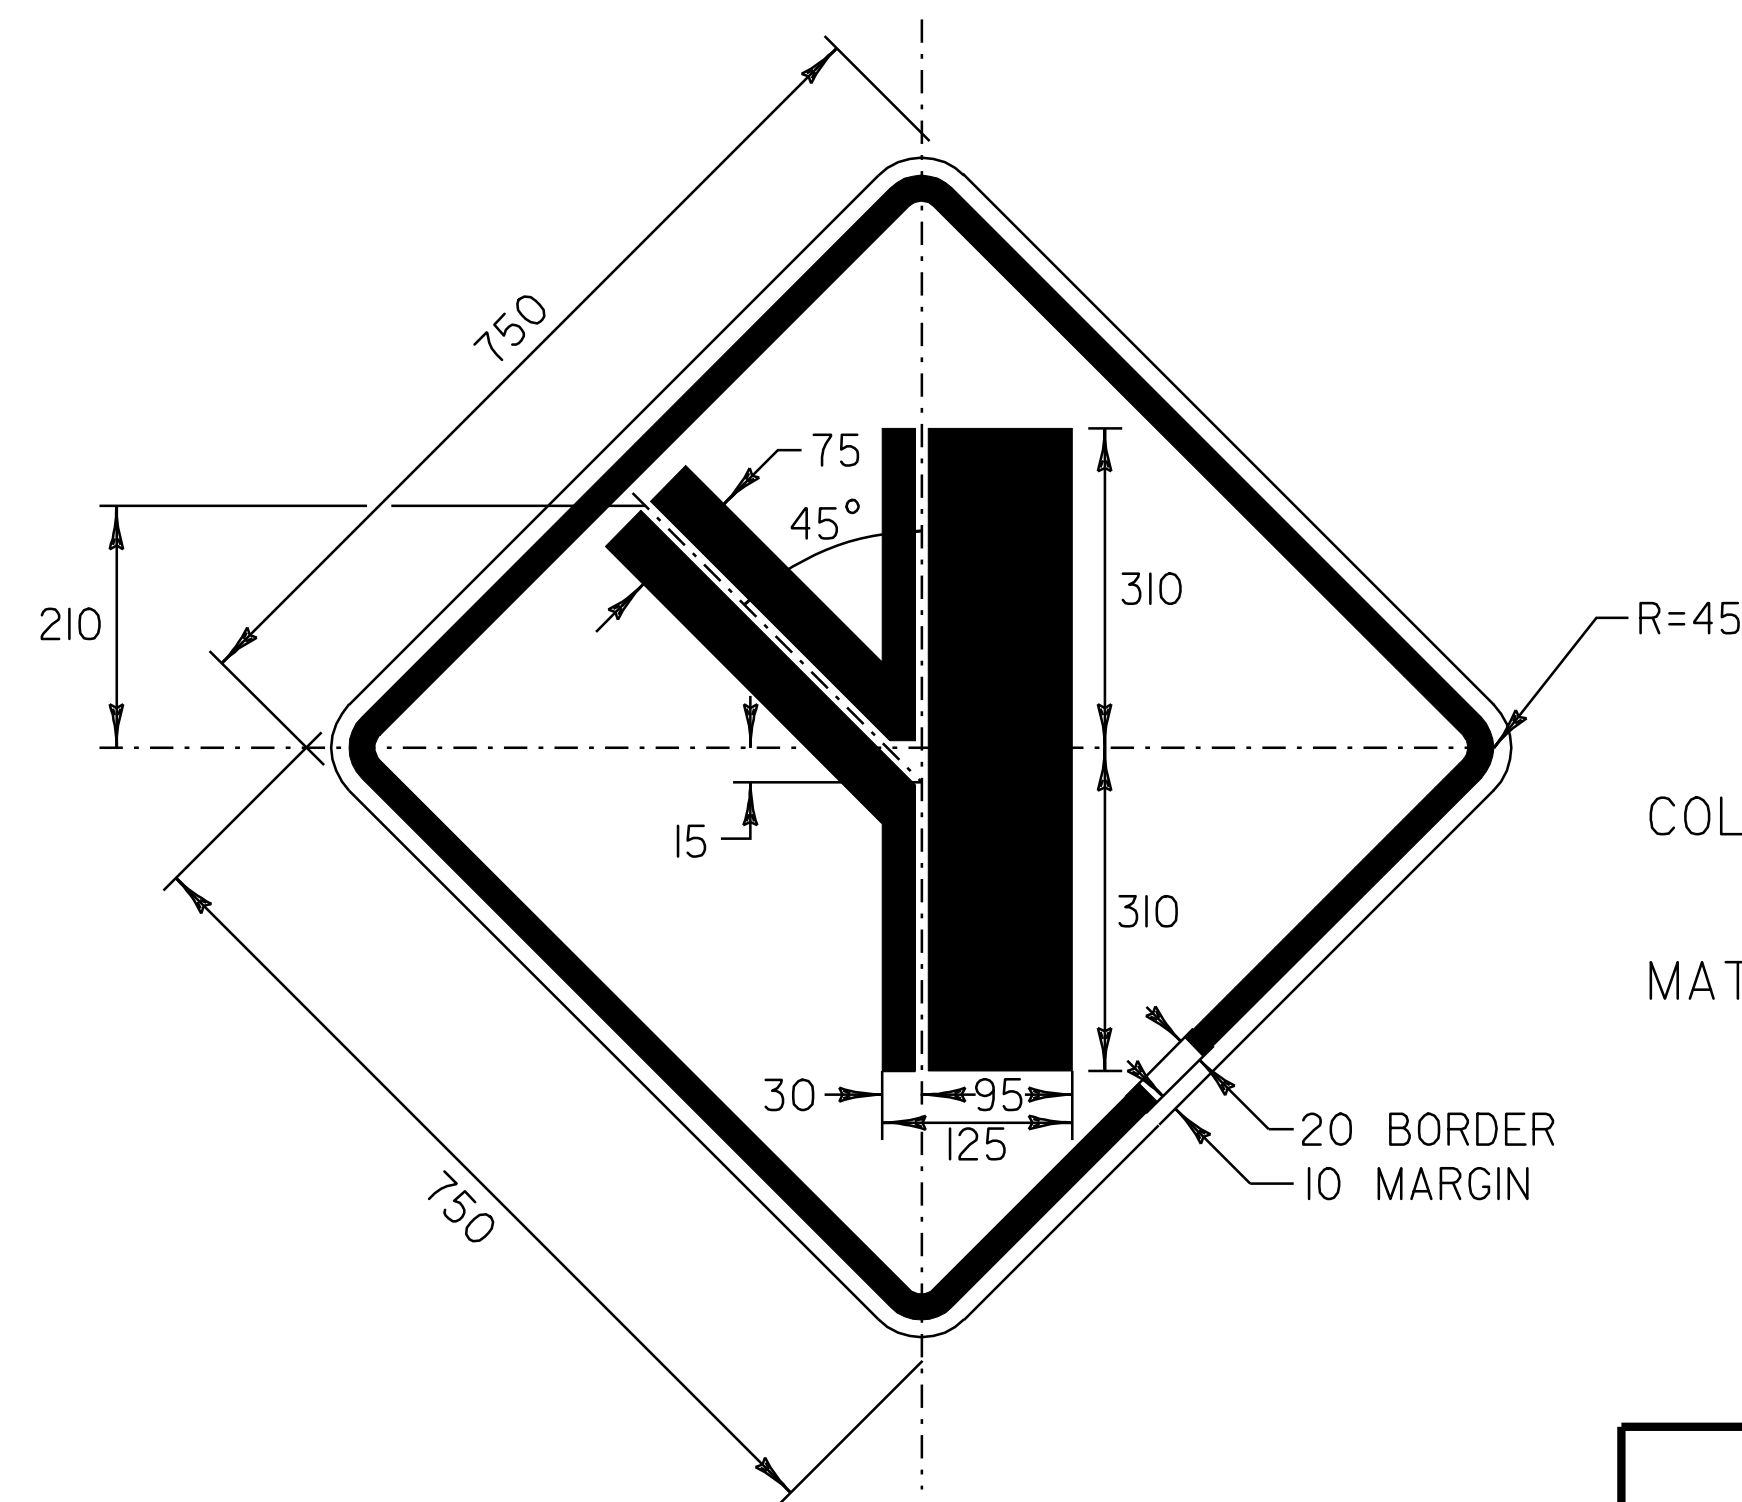

COLOR: BLACK BORDER & SYMBOL
YELLOW BACKGROUND (REFLECTORIZED)
MATERIAL: PER VAOT STANDARD E-I55M

NOTE: ALL DIMENSIONS IN MILLIMETERS
UNLESS OTHERWISE NOTED.

TRAFFIC SIGN DETAIL SHEET	DESIGNED BY	WHEELER	DATE	12-02
	DRAWN BY	WHEELER	DATE	12-02
	DESIGN FILE NO.	pave/01b018/pb018.dgn		
	PRF FILE	pb018125.i...	DATE PLOTTED	19-JUL-2006 13:3
	PROJ. NAME	SALISBURY - MIDDLEBURY		
PROJ. NO.	NH 2311(1)S			
SHEET	59	OF	67	SHEETS