

TEMPORARY AND DURABLE 150 mm WHITE LINE

STA. 0+460 LT. - STA. 0+820 LT. (SOLID)
 STA. 0+460 RT. - STA. 0+820 RT. (SOLID)

REMOVAL AND DISPOSAL OF GUARDRAIL

STA. 0+460 RT. - STA. 0+678 RT.

STEEL BEAM GUARDRAIL


STA. 0+460 RT. - STA. 0+674 RT.

TRAILING END TERMINAL

STA. 0+674 RT. - STA. 0+678 RT.

ANCHOR FOR STEEL BEAM GUARDRAIL

STA. 0+676 RT.

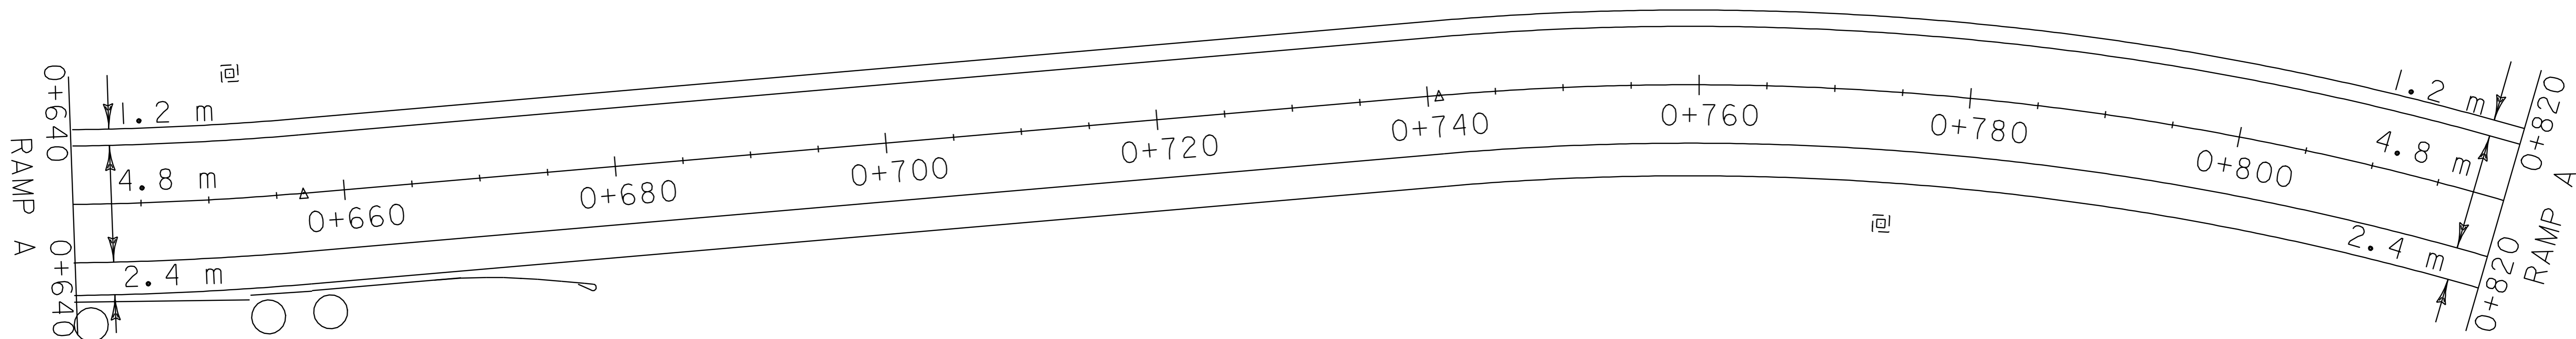

RAMP A

**PAVING
PROJECT
LAYOUT
#19**

PROJECT NAME: BERLIN-BARRE CITY
 PROJECT NUMBER: STP 2321(1)S

FILE NAME: /pave/01b022/pb022.dgn PLOT DATE: 12-MAR-2007 11:0
 PROJECT LEADER: WOOLAVER DRAWN BY: LOCKE
 DESIGNED BY: LOCKE CHECKED BY:
 pb022a19.1 SHEET 31 OF 39