



APPROACH AREA DETAIL
FULL ROADWAY WIDTH
 LUDLOW STA. 6+963.631

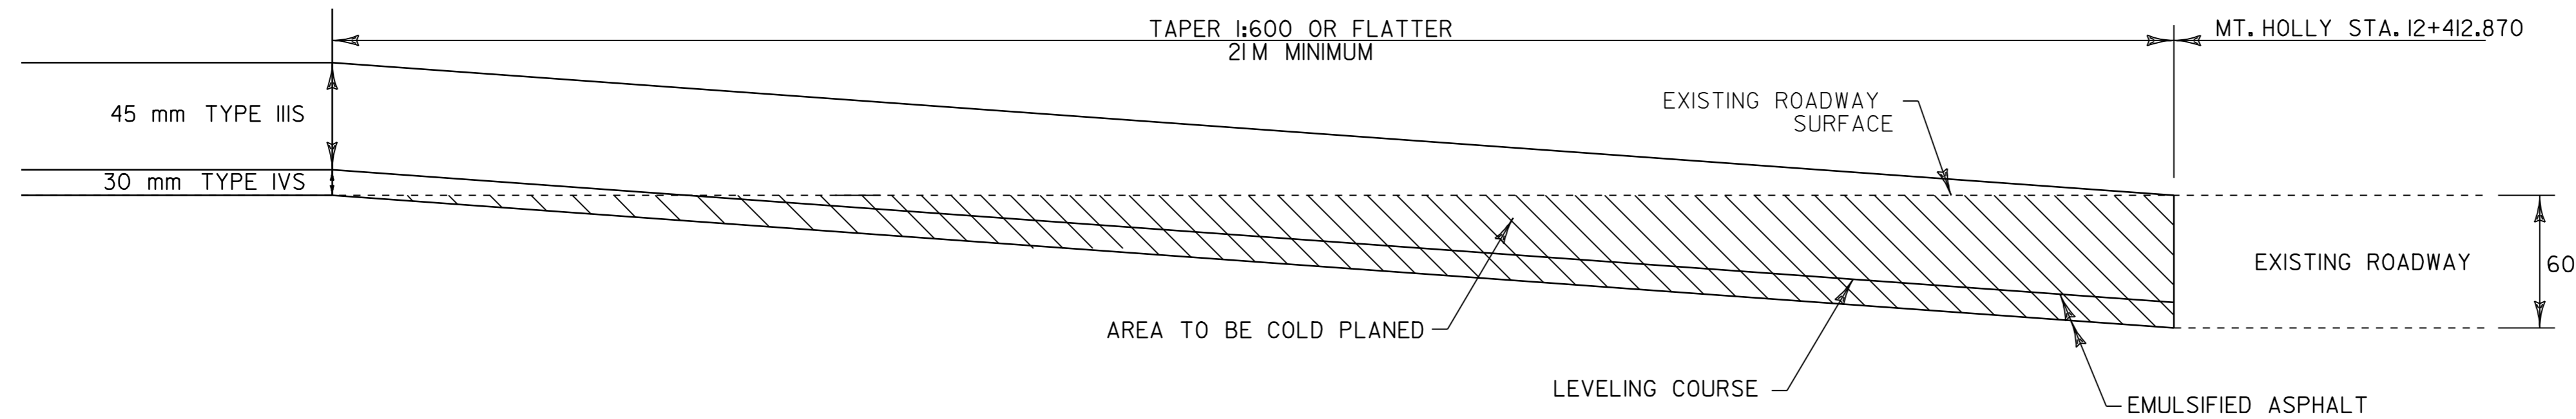

APPROACH AREA DETAIL
FULL ROADWAY WIDTH
 MT. HOLLY STA. 12+412.870

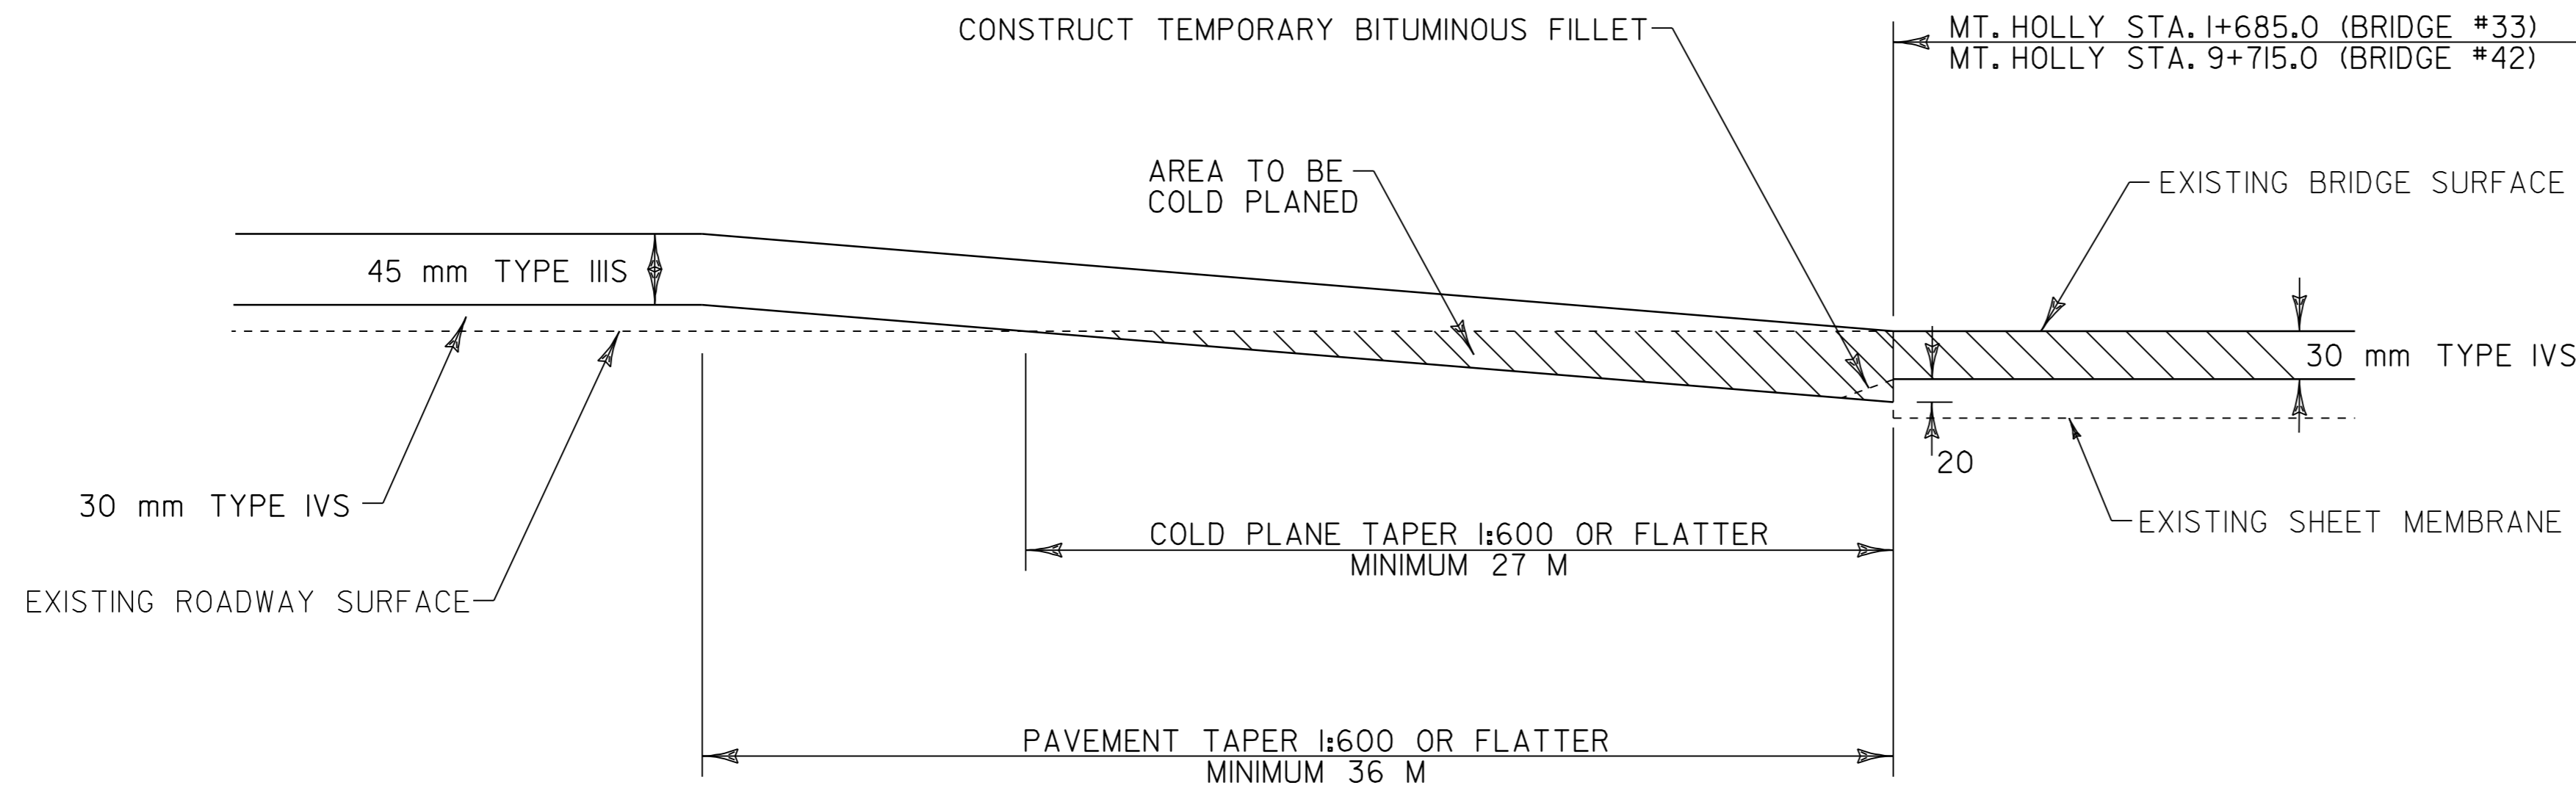

TRANSITION AREA DETAIL
(LEVELING AND OVERLAY TO COLD PLANING @ BRIDGE NOS. 33 & 42)
FULL ROADWAY WIDTH
 MT. HOLLY STA. 1+685.0 TO STA. 1+726.0 (BRIDGE #33)
 MT. HOLLY STA. 9+715.0 TO STA. 9+735.0 (BRIDGE #42)

NOT TO SCALE

PROJECT TYPICALS SHEET #2	PROJECT NAME: LUDLOW-MT. HOLLY
	PROJECT NUMBER: NH 2327(1)S
	FILE NAME: <u>ludlow/01b024/pb024.dgn</u>
	PLOT DATE: 21-FEB-2006 13:53
DESIGNED BY: LOCKE	DRAWN BY: LOCKE
CHECKED BY: WOOLAVER	CHECKED BY: WOOLAVER
pb024ty2.1	SHEET 3 OF 84