


LOCATION				FEET OF DITCHING			MISC. ITEMS			REMARKS	LOCATION				FEET OF DITCHING			MISC. ITEMS			REMARKS						
SITE	STATION	STATION	POS.	PERCENT GRADE			653.21	613.10	649.31		PERM. EROS. MATT.	STONE FILL TYP. I	GEOT. UNDER STONE FILL	SITE	STATION	STATION	POS.	PERCENT GRADE				653.21	613.10	649.31	PERM. EROS. MATT.	STONE FILL TYP. I	GEOT. UNDER STONE FILL
				0-1	1-2.5	2.5-10												0-1	1-2.5	2.5-10							
VT 3, RUTLAND				ft	ft	ft	sy	cy	sy					ft	ft	ft	sy	cy	sy								
1	69+75		LT			10		1.5	4.5																		
2	71+35		LT			10		1.5	4.5																		
3	73+50		LT			10		1.5	4.5																		
							1000				ESTIMATED AMOUNT. USE @ PIPE INLET/ OUTLET LOCATIONS. AS DIRECTED BY THE RESIDENT ENGINEER.																
PROJECT SUBTOTALS						30	1000	4.5	13.5																		
ROUNDINGS						5	-	0.5	1.5																		
PROJECT TOTALS						35	1000	5.0	15.0																		

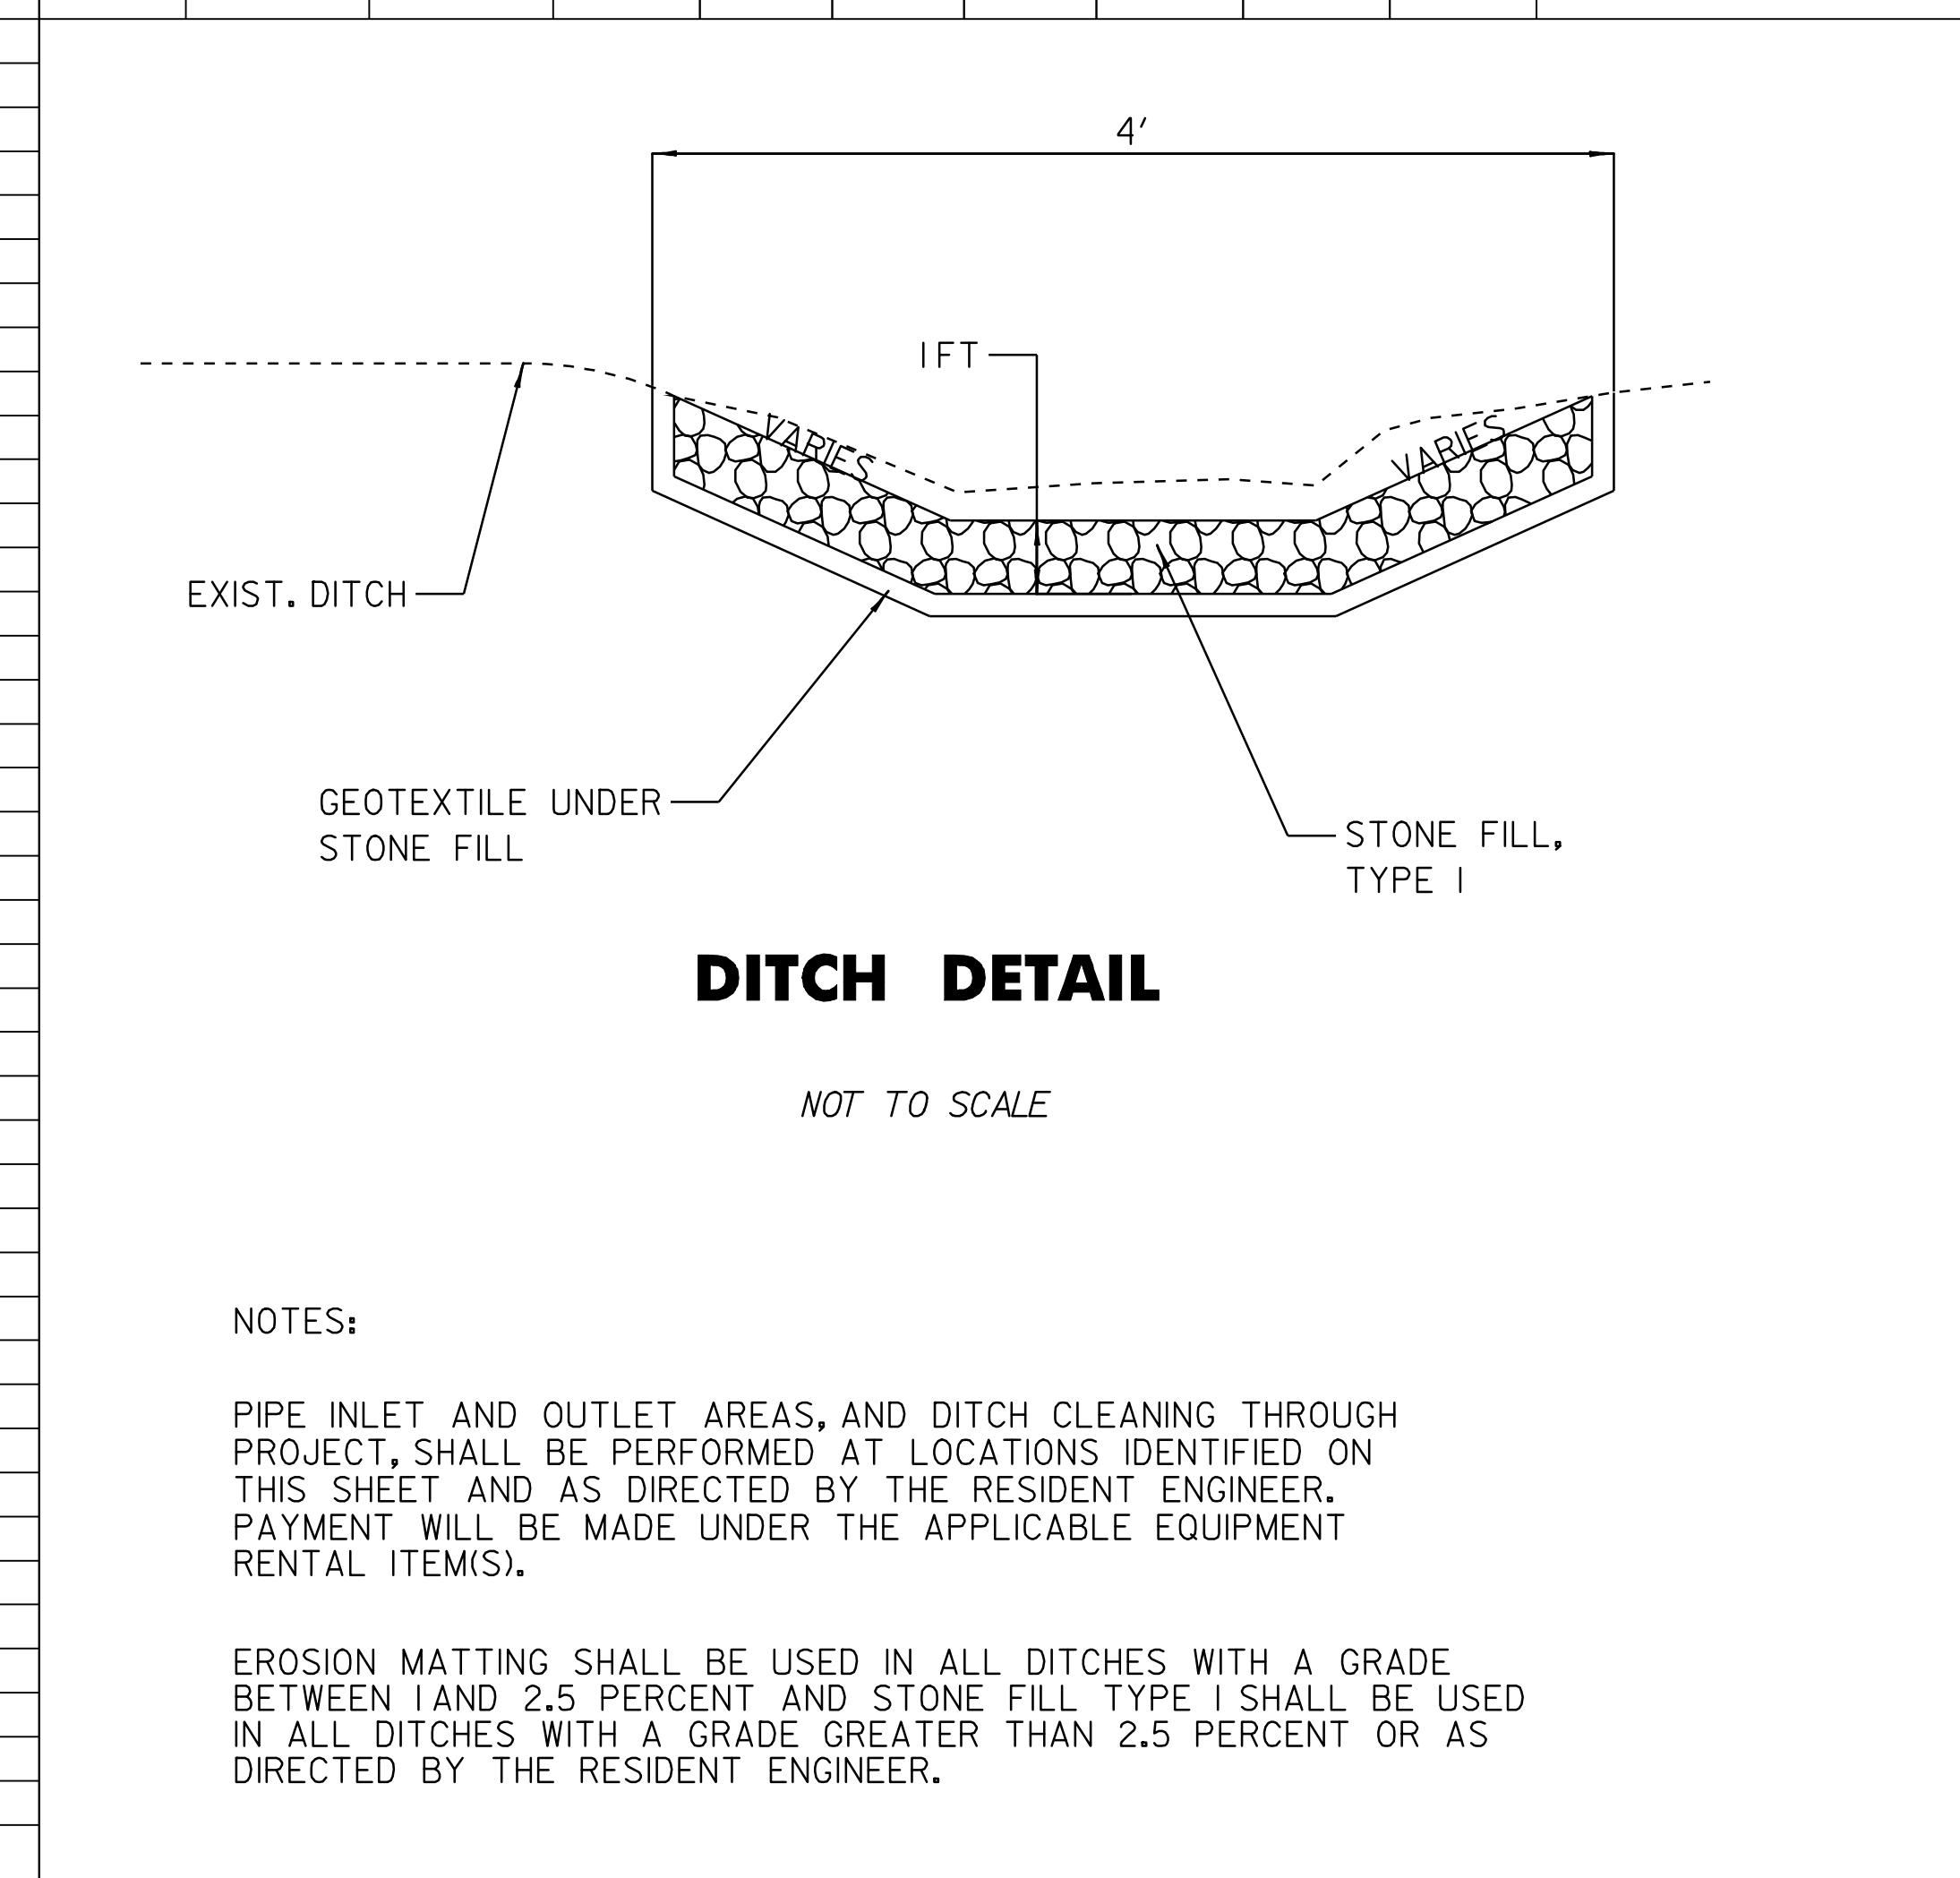

DATUM
 VERTICAL N/A
 HORIZONTAL N/A

**DITCH
CLEANING
SHEET**

SURVEYED BY CLD DATE 12/05
 DRAWN BY NLL DATE 11/06
 SQUAD LEADER PTS
 DESIGN FILE NO. /pave/01C020/pc020.dgn
 IPARM FILE pc020dc.i DATE PLOTTED OCT-2008 11
 PROJ. NAME RUTLAND-PROCTOR
 PROJ. NO. STP 2312(1)S
 SHEET 9 OF 33 SHEETS