

TEMPORARY 4" YELLOW LINE, PAINT
 DURABLE 4" YELLOW LINE, THERMOPLASTIC
 STA P 57+50 TO 62+83 DASHED LT, SOLID RT
 STA P 62+83 TO 64+42 SOLID LT & RT
 STA P 64+42 TO 67+00 SOLID LT, DASHED RT

TEMPORARY 4" WHITE LINE, PAINT
 DURABLE 4" WHITE LINE, THERMOPLASTIC
 STA P 57+50 TO 67+00 SOLID LT & RT



REMOVAL AND DISPOSAL OF GUARDRAIL
 STA P 62+80 TO 67+00 LT

STEEL BEAM GUARDRAIL, GALVANIZED
 STA P 62+37.5 TO 63+25.0 LT
 STA P 65+00.0 TO 67+00.0 LT

STEEL BEAM GUARDRAIL, GALVANIZED W/8' POST
 STA P 63+25.0 TO 65+00.0 LT

MANUFACTURED TERMINAL SECTION, FLARED
 STA P 62+00.0 TO 62+37.5 LT

SPECIAL PROVISION
 (REMOVING SIGN POSTS)
 STA P 65+75 LT

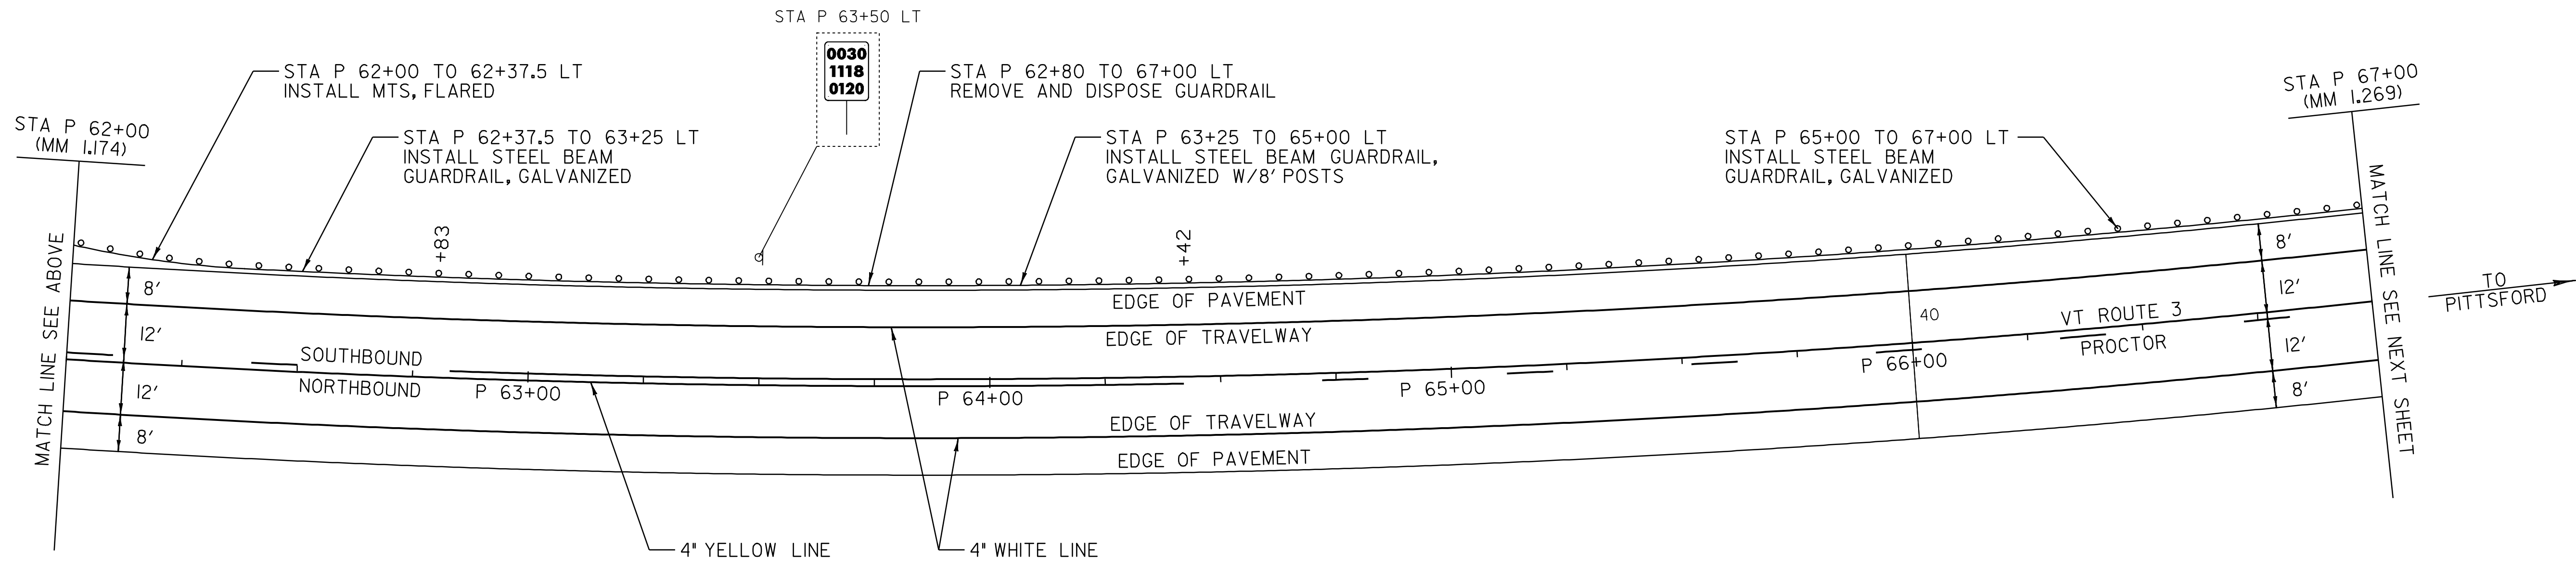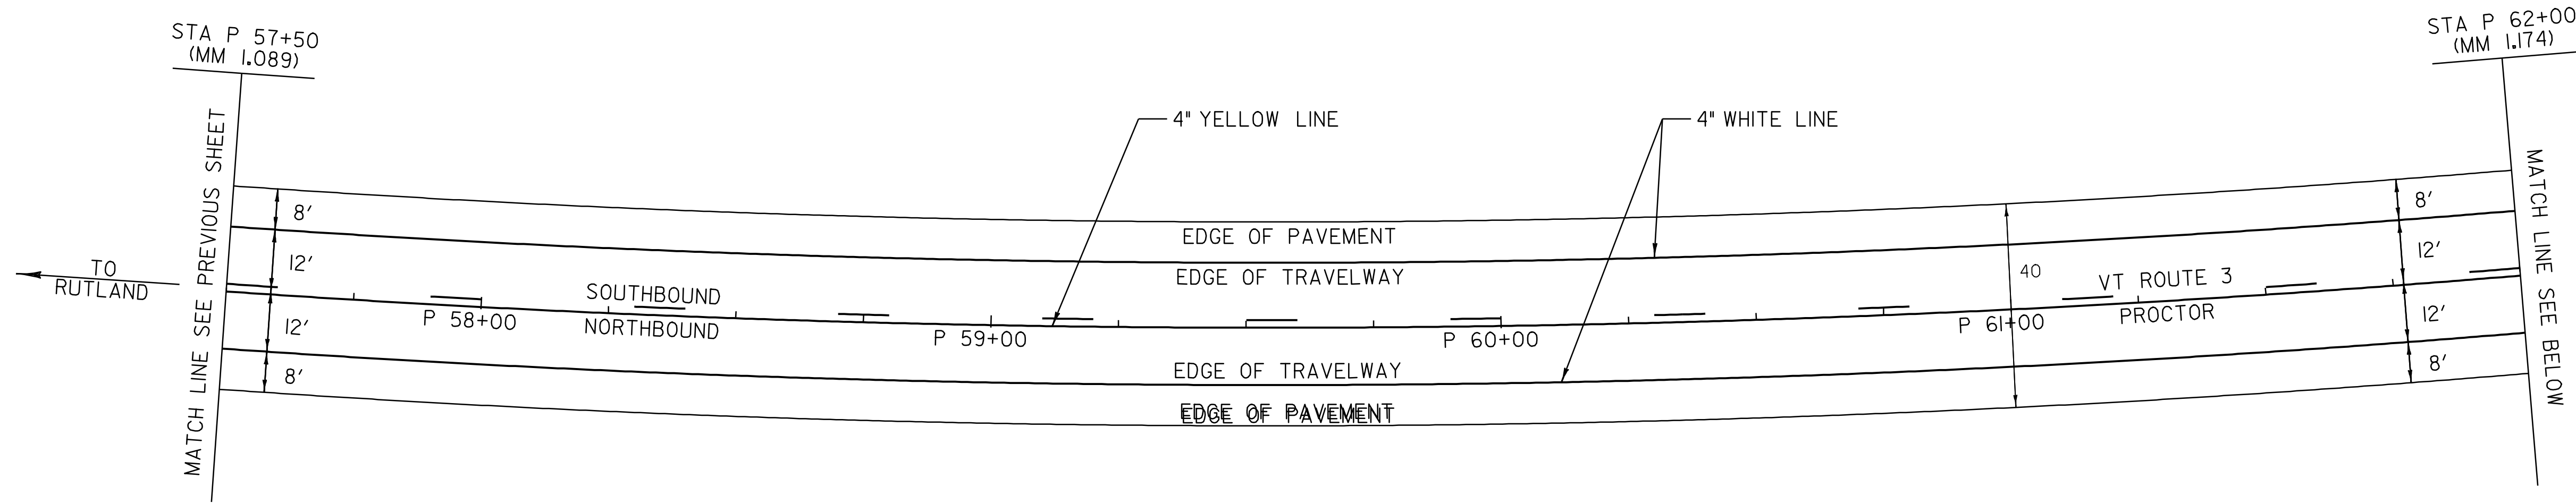

NOT TO SCALE

LEGEND

- R = REMOVE EXISTING
- S = SALVAGE
- R&S = REMOVE AND SALVAGE
- N = NEW
- RET = RETAIN
- B-B = BACK TO BACK
- = NEW GUARDRAIL
- = EXISTING GUARDRAIL

**PAVING
PROJECT
LAYOUT #16**

SIGN INVENTORY SHEET

PROJECT: RUTLAND - PROCTOR	PROJECT NO.: STP 2312(I)S
DESIGN FILE NAME: /pave/01C020/pc020.dgn	PLOT DATE: 07-OCT-2008 11:58
IPARM FILE NAME: pc020lal6.i	SURVEY DATE: 12/05
SURVEYED BY: CLD ENGINEERS, INC	DRAWN BY: JCS
SQUAD LEADER: PTS	SHEET: 25 OF 33
CLD REF. NO. 05-0390	