



**PROPOSED SLAB SECTION
SECTION A-A**
SCALE: 1" = 1'-0"

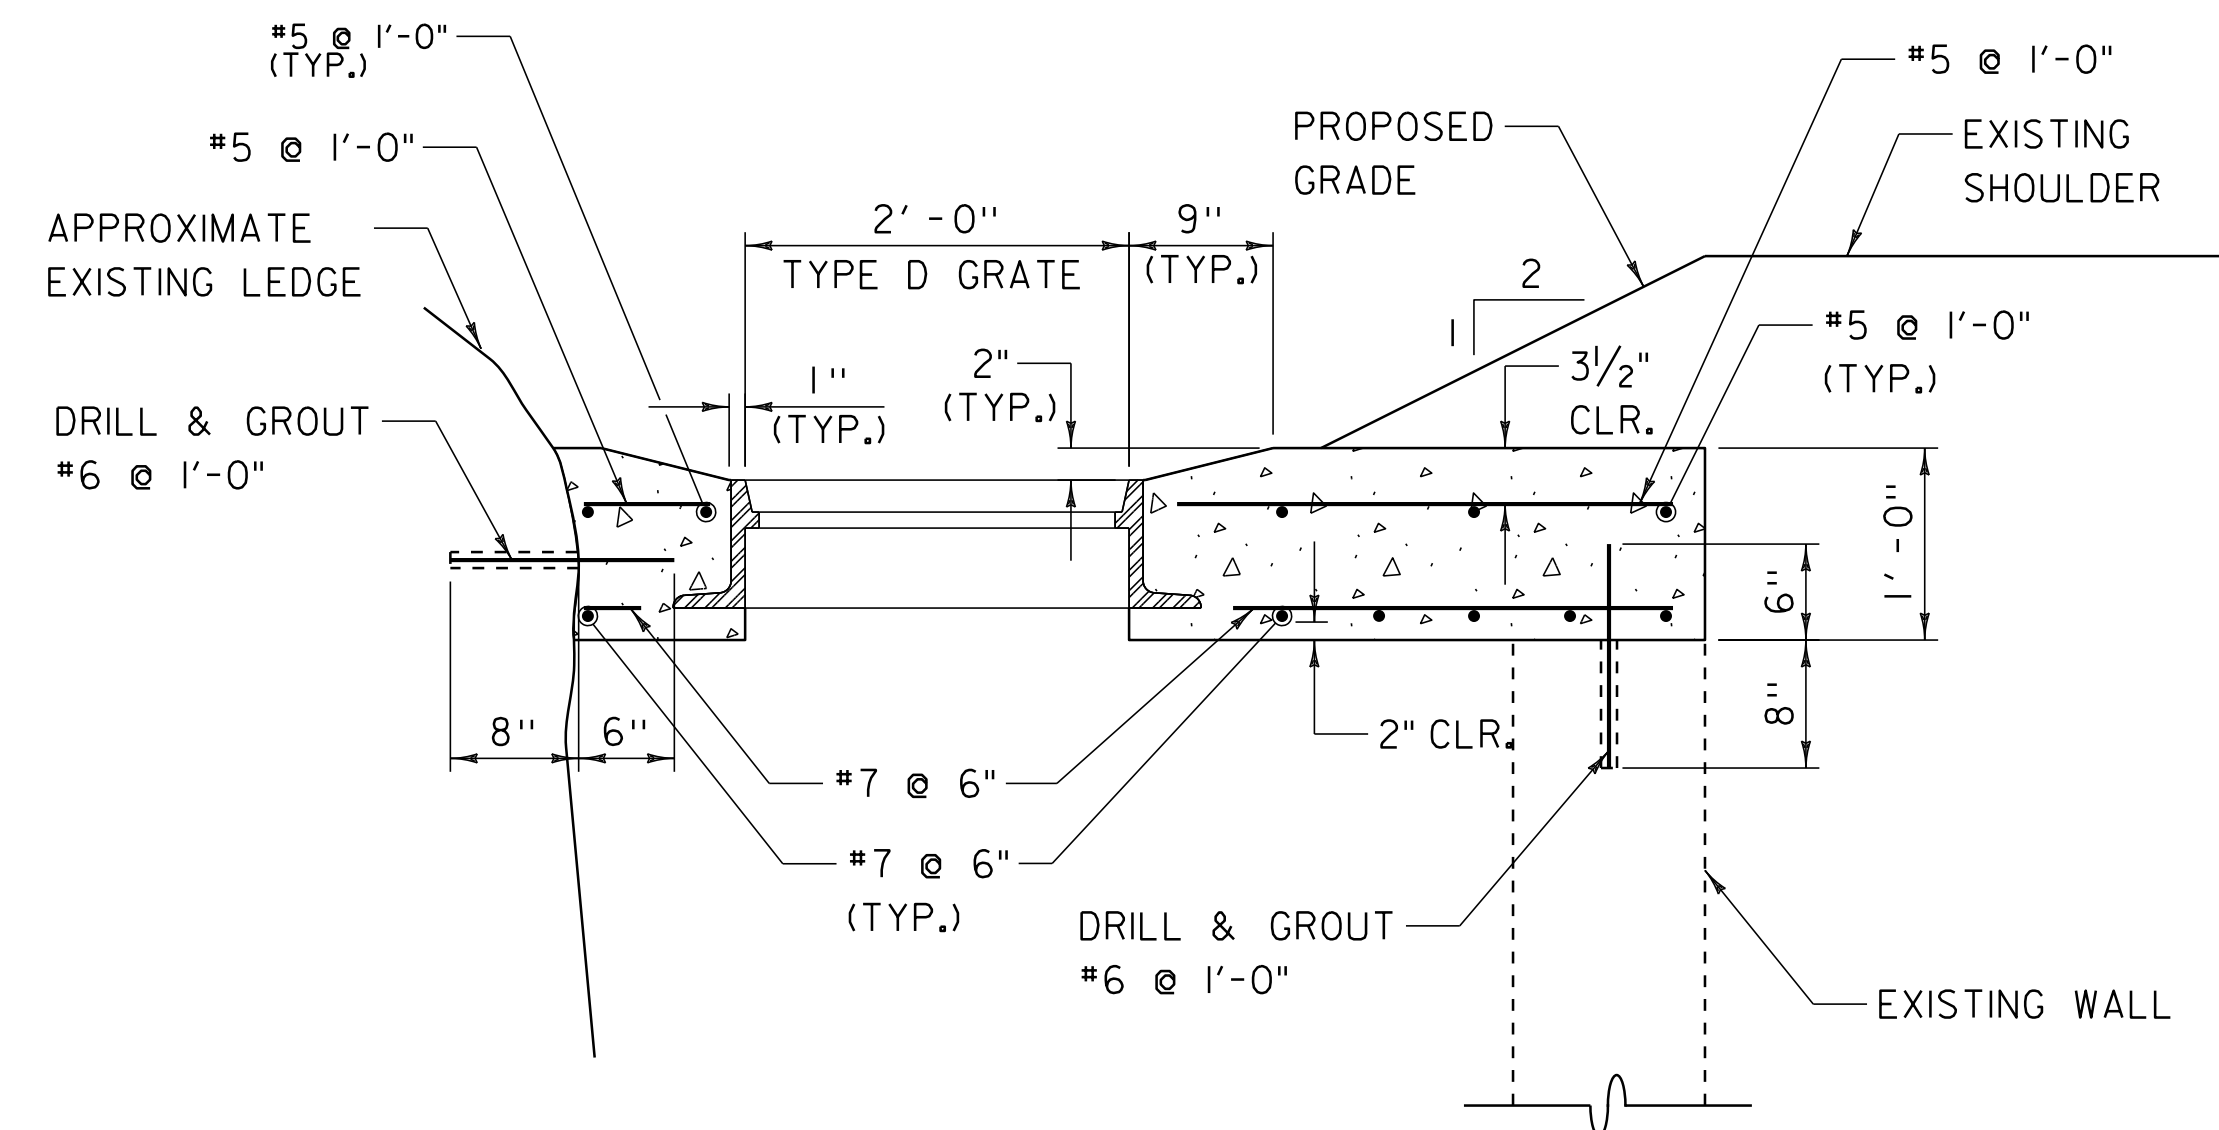


**PROPOSED SLAB & GRATE SECTION
SECTION B-B**
SCALE: 1" = 1'-0"

NOTES:

1. ALL CONCRETE SHALL BE ITEM 541.25, CONCRETE CLASS B.
2. ALL REBAR INCLUDING DOWELS SHALL BE PAID AS ITEM 507.15, REINFORCING STEEL.
3. DRILLING AND GROUTING SHALL BE PAID AS ITEM 507.16, DRILLING AND GROUTING DOWELS.
4. THE CONTRACTOR SHALL DETERMINE ALL DIMENSIONS AND ELEVATIONS FOR THE EXISTING STRUCTURE IN THE FIELD.
5. SAW CUT AND REMOVAL OF THE EXISTING CONCRETE SHALL BE PAID UNDER ITEM 529.25, REMOVAL OF CONCRETE OR MASONRY.

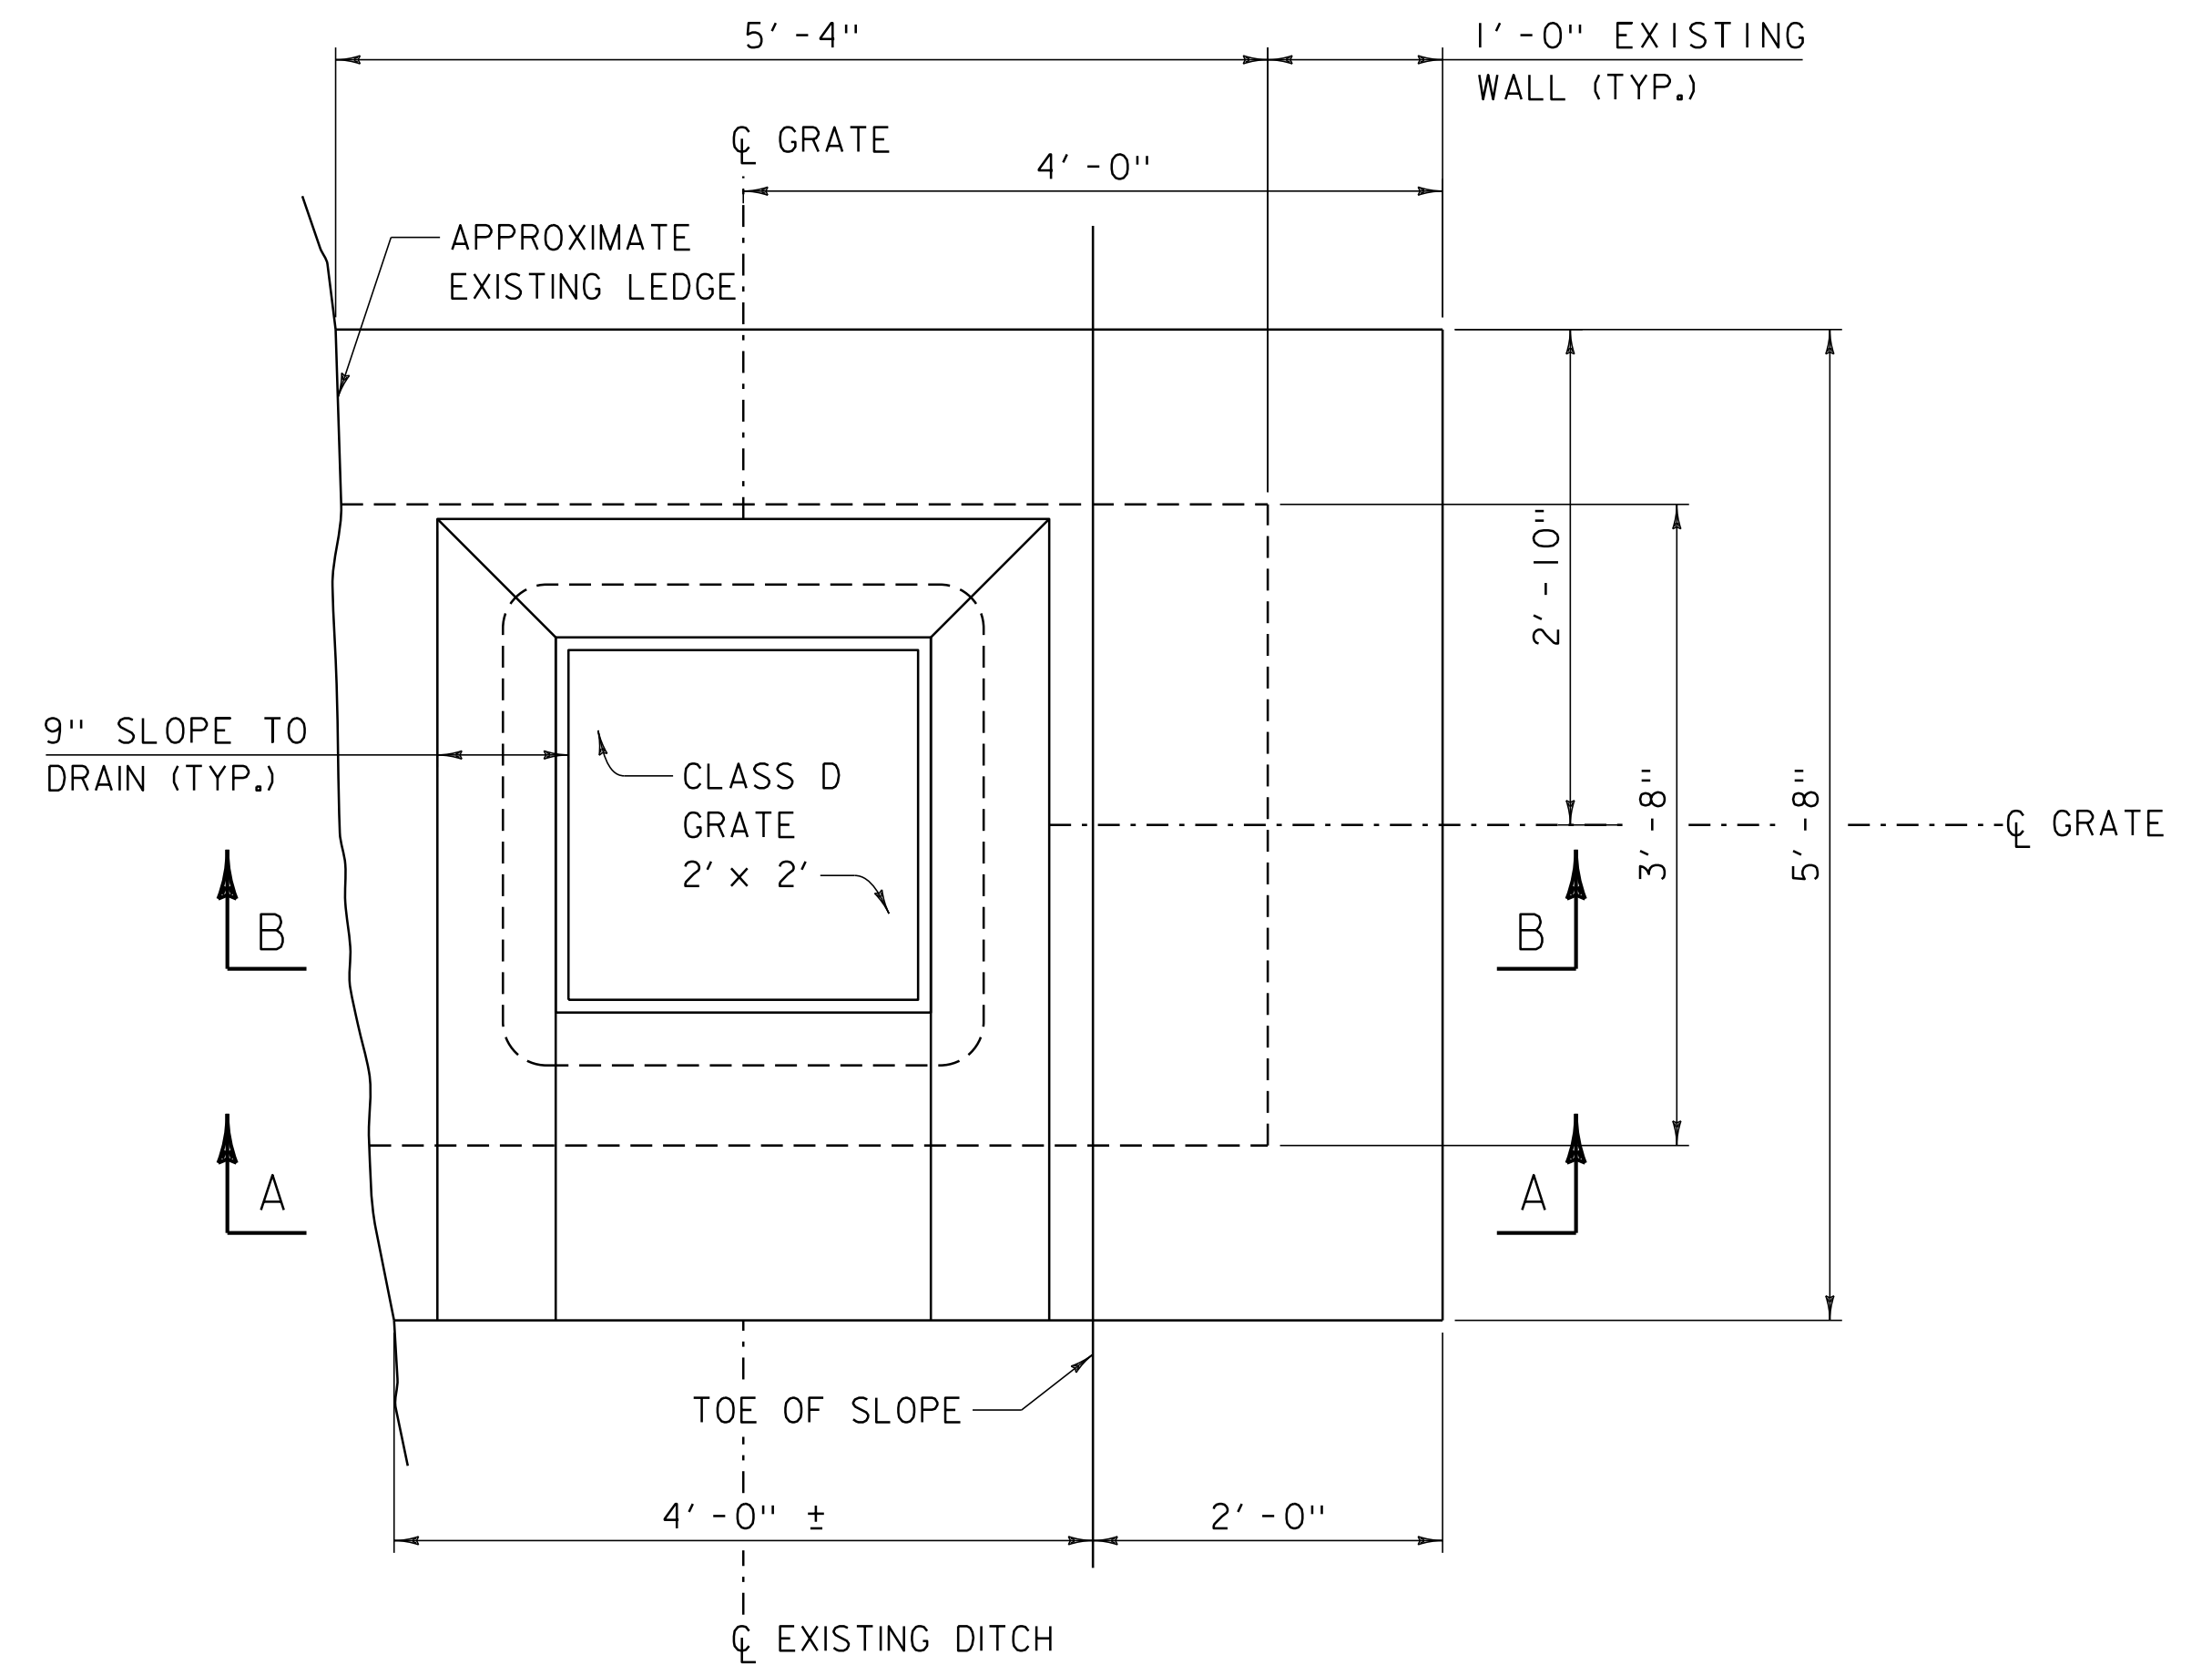

PLAN VIEW
SCALE: 1" = 1'-0"

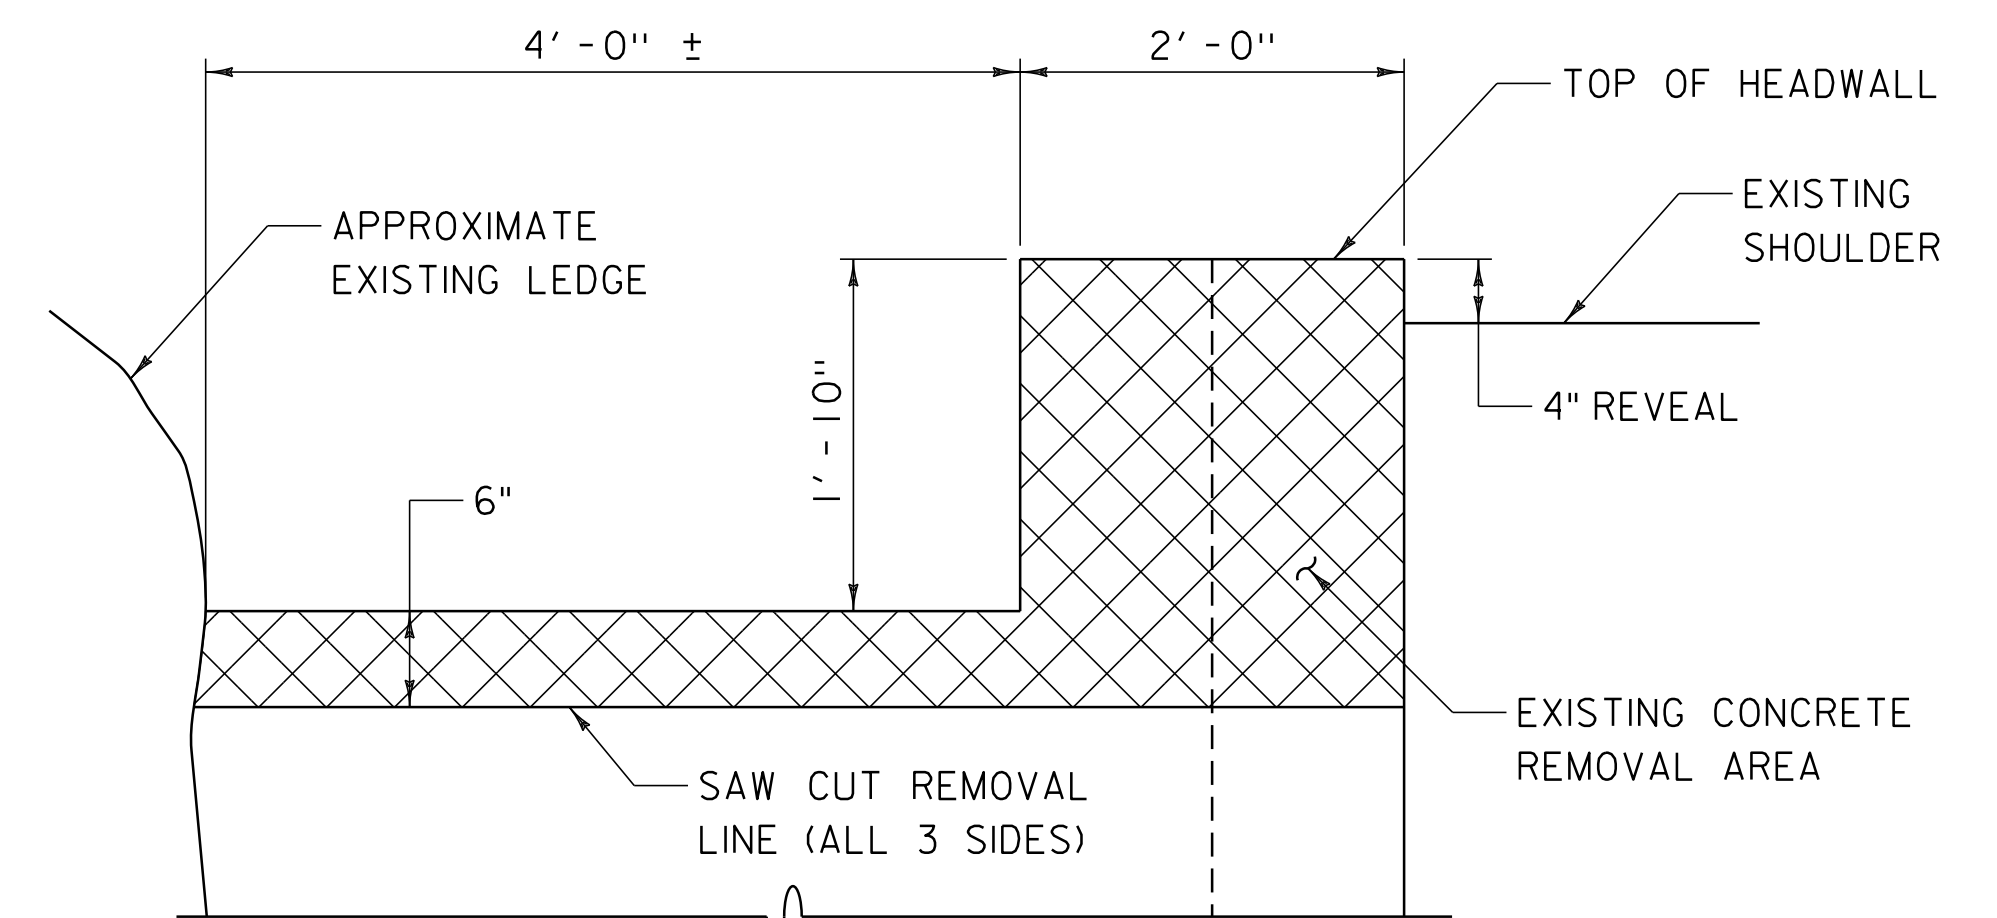

**REMOVAL LIMITS
SECTION A-A**
SCALE: 1" = 1'-0"

CONCRETE DROP INLET RETRO-FIT

**STA 180+26 RT
DROP INLET RETRO-FIT DETAIL SHEET**

PROJECT NAME: BRATTLEBORO-PUTNEY	FILE NAME: /pave/01c032/pc032	PLOT DATE: 02-MAY-2012 17:2
PROJECT NUMBER: STP 2310(I)	PROJECT LEADER: PTS	DRAWN BY: MWS
	DESIGNED BY: JPB	CHECKED BY: JLF
	IPARM FILE NAME: 01C032_08	SHEET 8 OF 118