



ARROW DETAILS

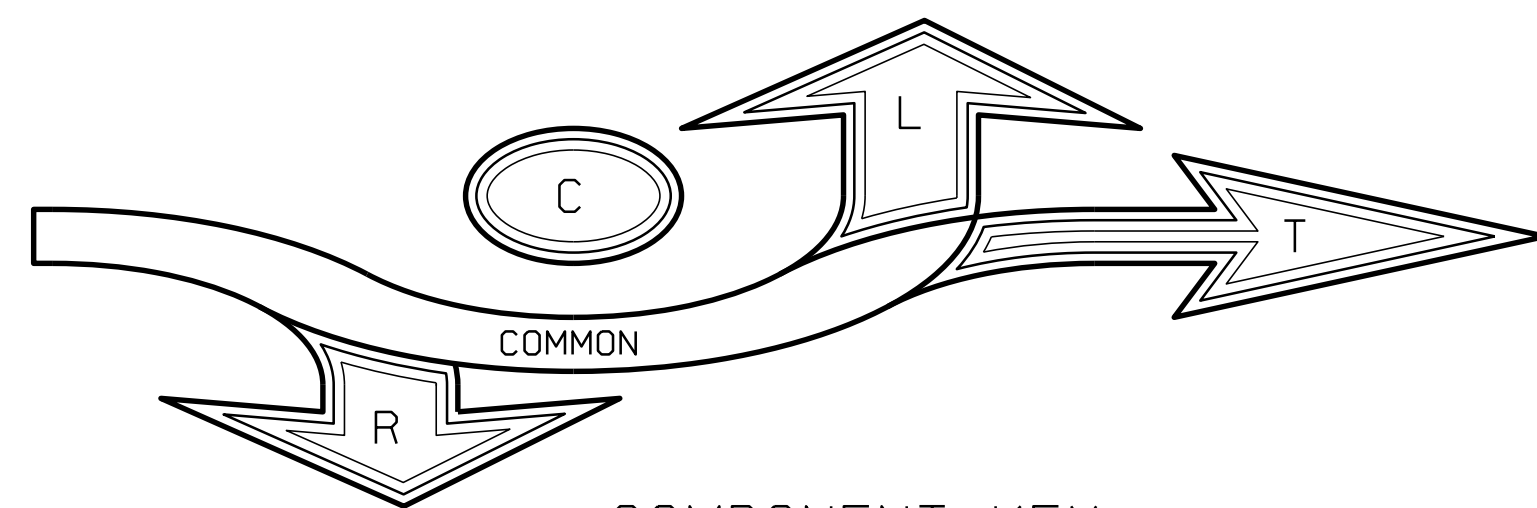

COMPONENT KEY


THE LABELED AREAS ABOVE CORRESPOND TO THE PORTIONS NEEDED FOR EACH TYPE OF ROUNDABOUT TRAFFIC ARROW.

FOR EXAMPLE: THE ROUNDABOUT TRAFFIC ARROW TYPE TRC REQUIRES THE 'COMMON', 'T', 'R', AND 'C' AREAS.

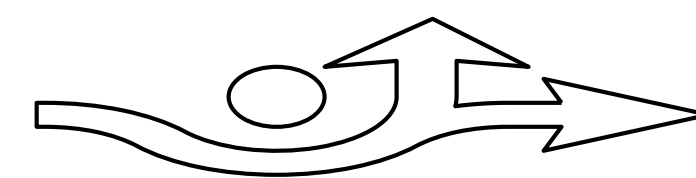

TYPE LTC
24.19 SQ.FT.

PAYMENT WILL BE MADE UNDER ITEM 646.493

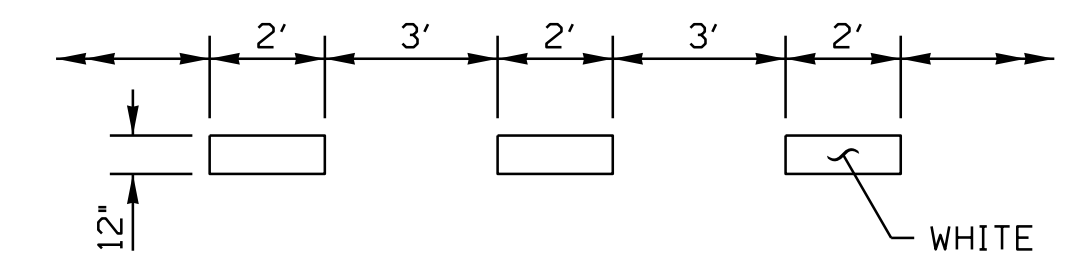

WIDE DOTTED YIELD LINE
DETAIL

PAYMENT WILL BE MADE UNDER ITEM 646.466

NOT TO SCALE

**ROUNDABOUT PAVEMENT
MARKING DETAIL SHEET**

PROJECT NAME: BRATTLEBORO-PUTNEY	FILE NAME: /pave/01c032/pc032	PLOT DATE: 02-MAY-2012 17:2
PROJECT NUMBER: STP 2310(I)	PROJECT LEADER: PTS	DRAWN BY: WWG
	DESIGNED BY: NLL	CHECKED BY: NLL/PTS
	IPARM FILE NAME: 01C032.II	SHEET 10 OF 118