




PLAN

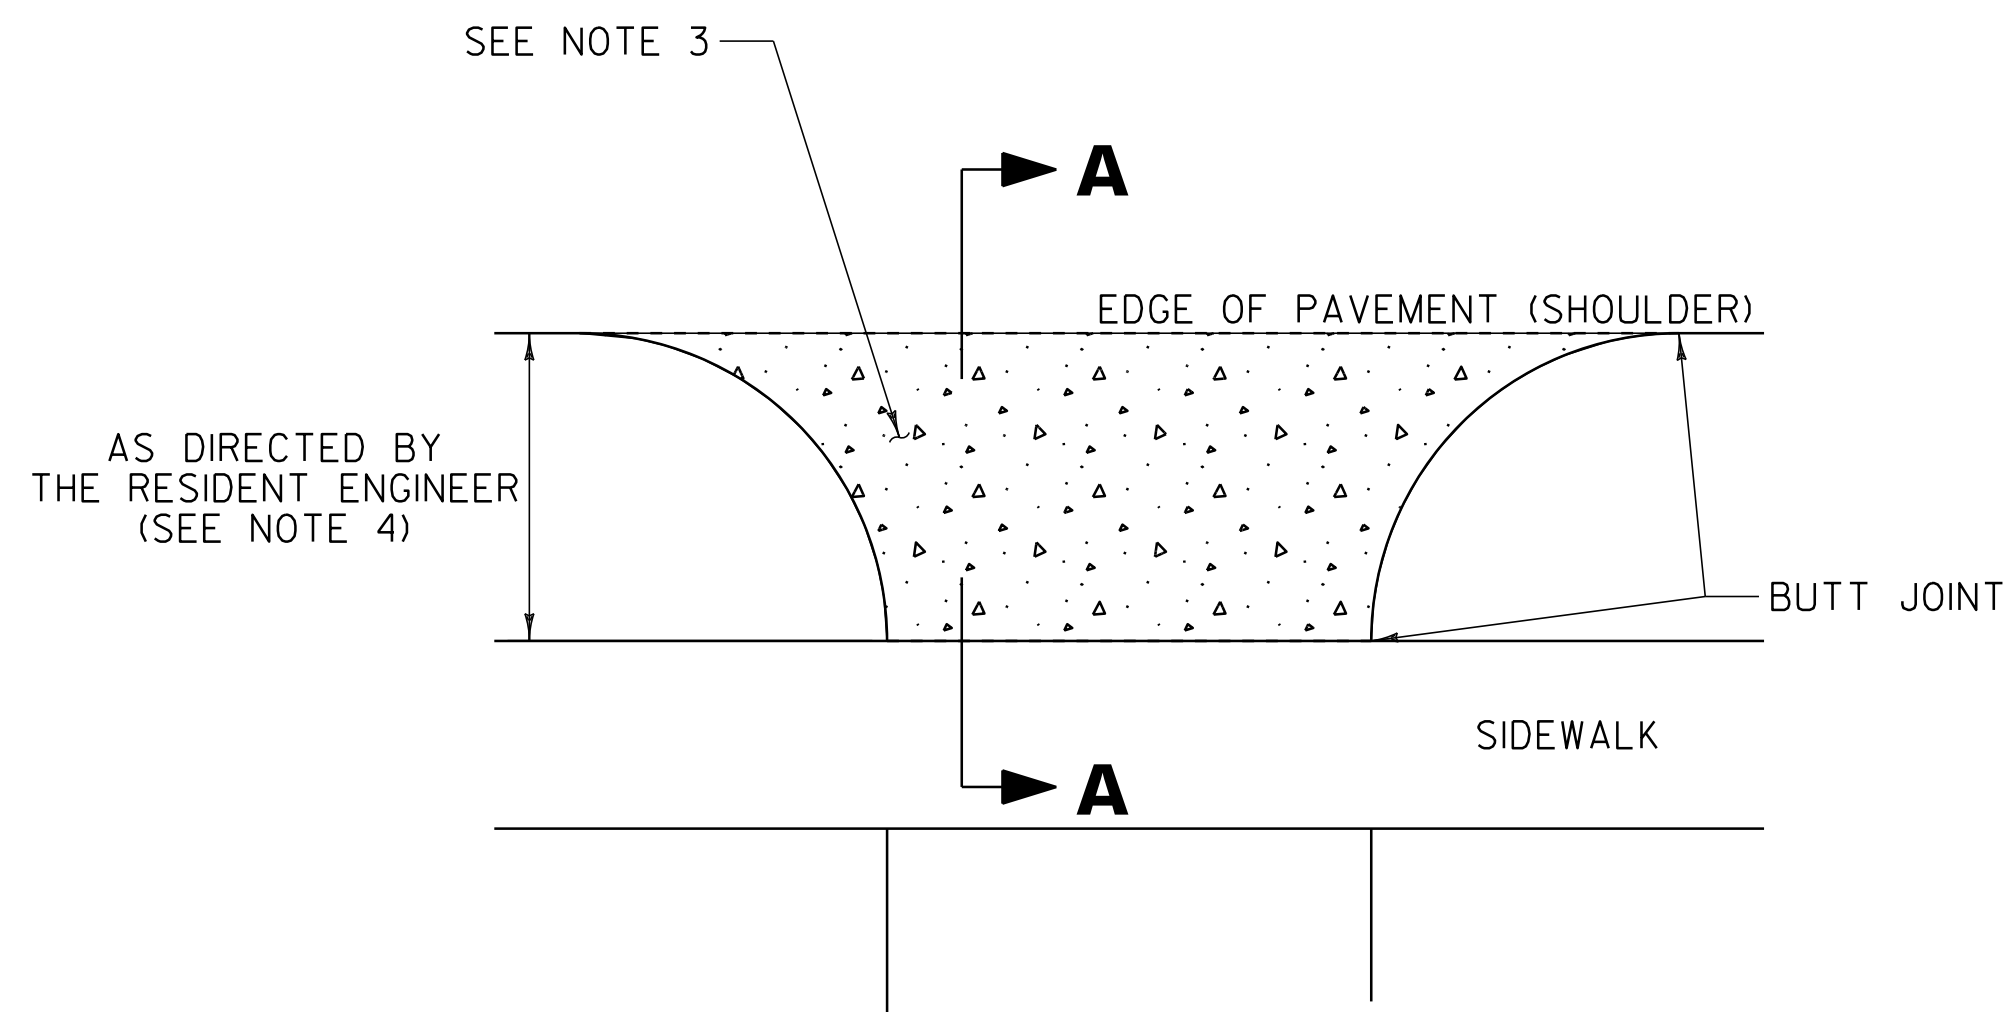


**DRIVEWAY WITH SIDEWALK
IN COLD PLANE AREAS**

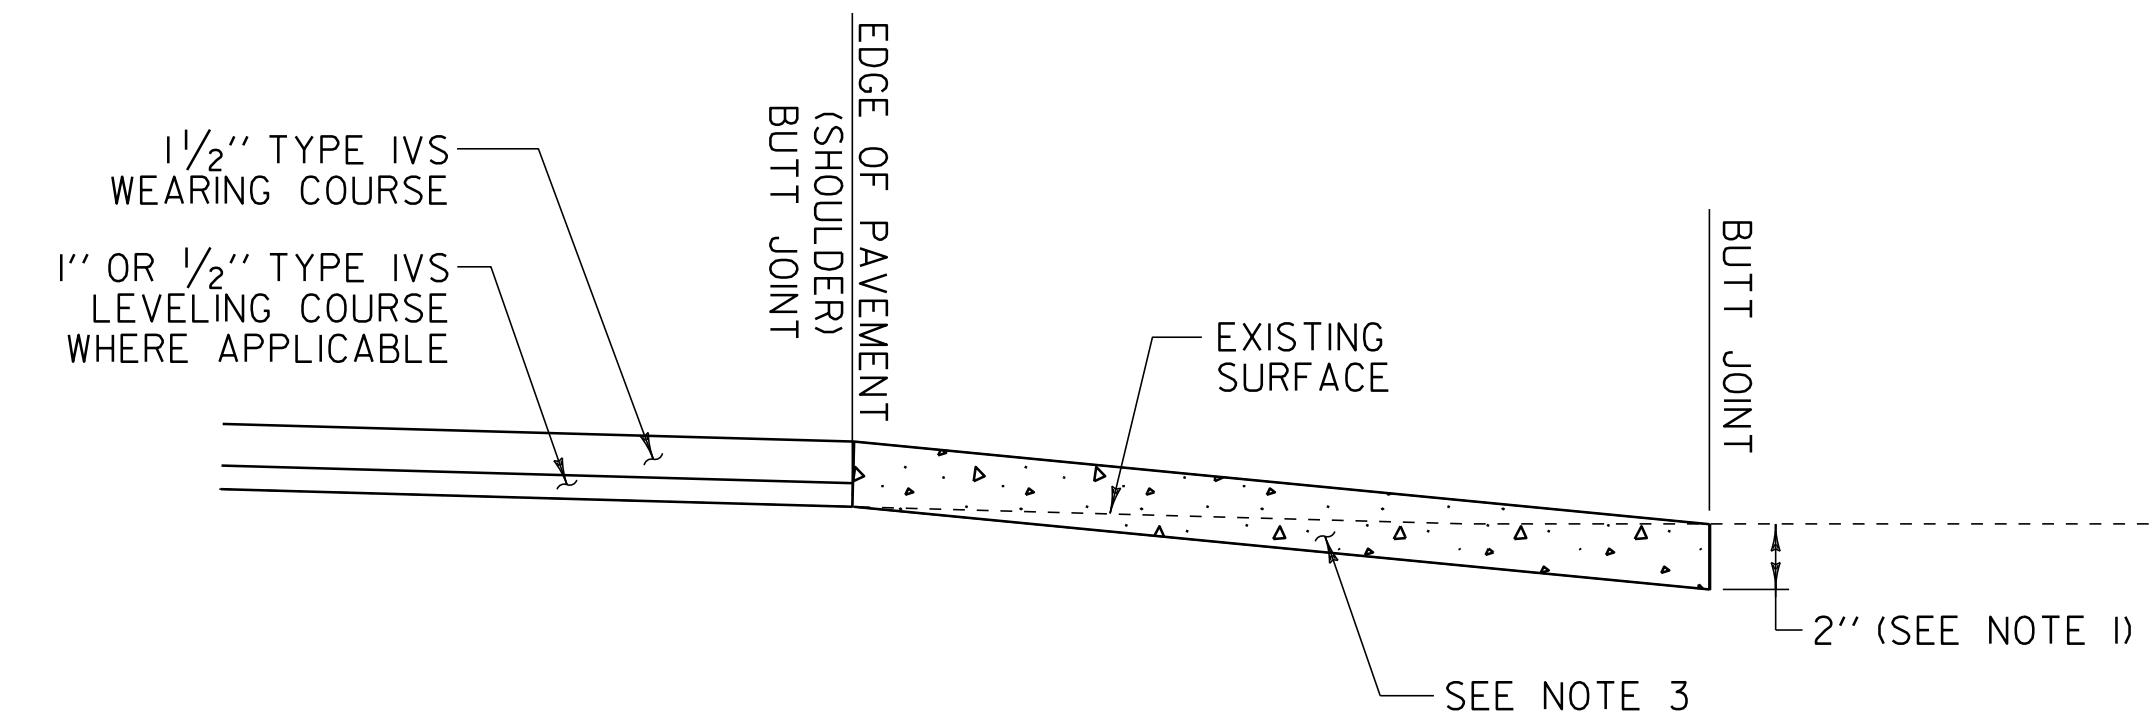

**SECTION A-A
OVERLAY AREAS**

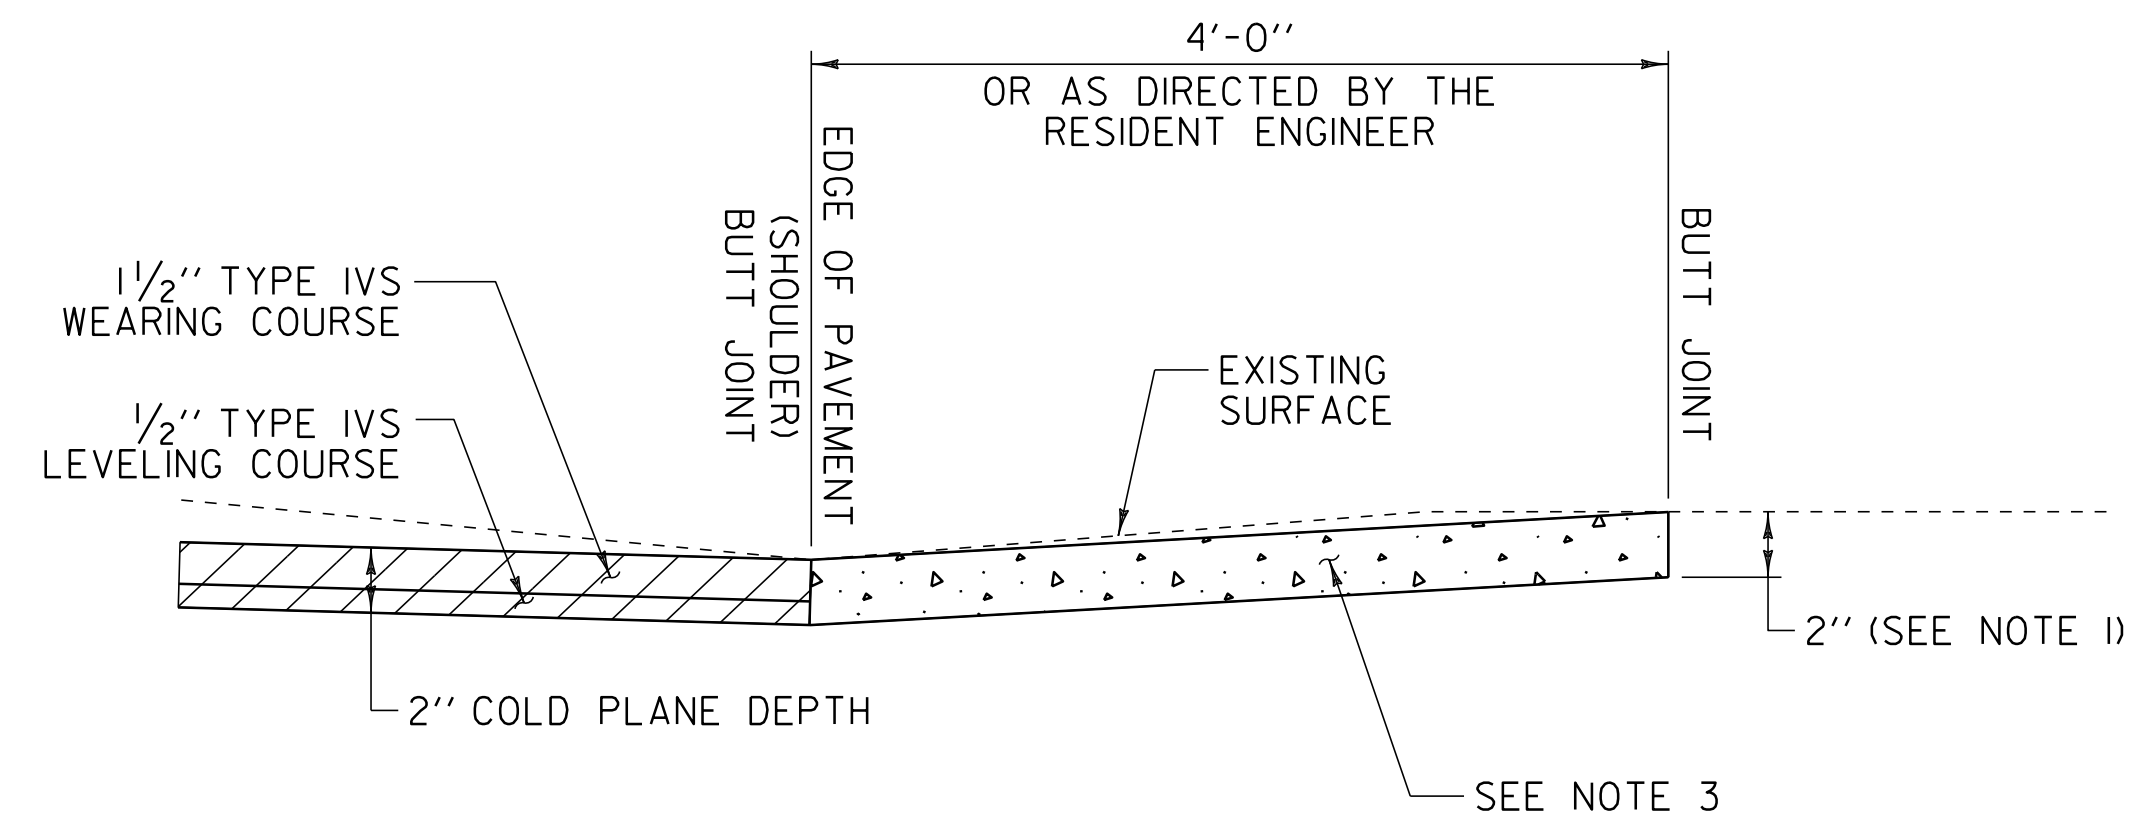

**SECTION A-A
DRIVEWAYS IN
COLD PLANE AREAS**

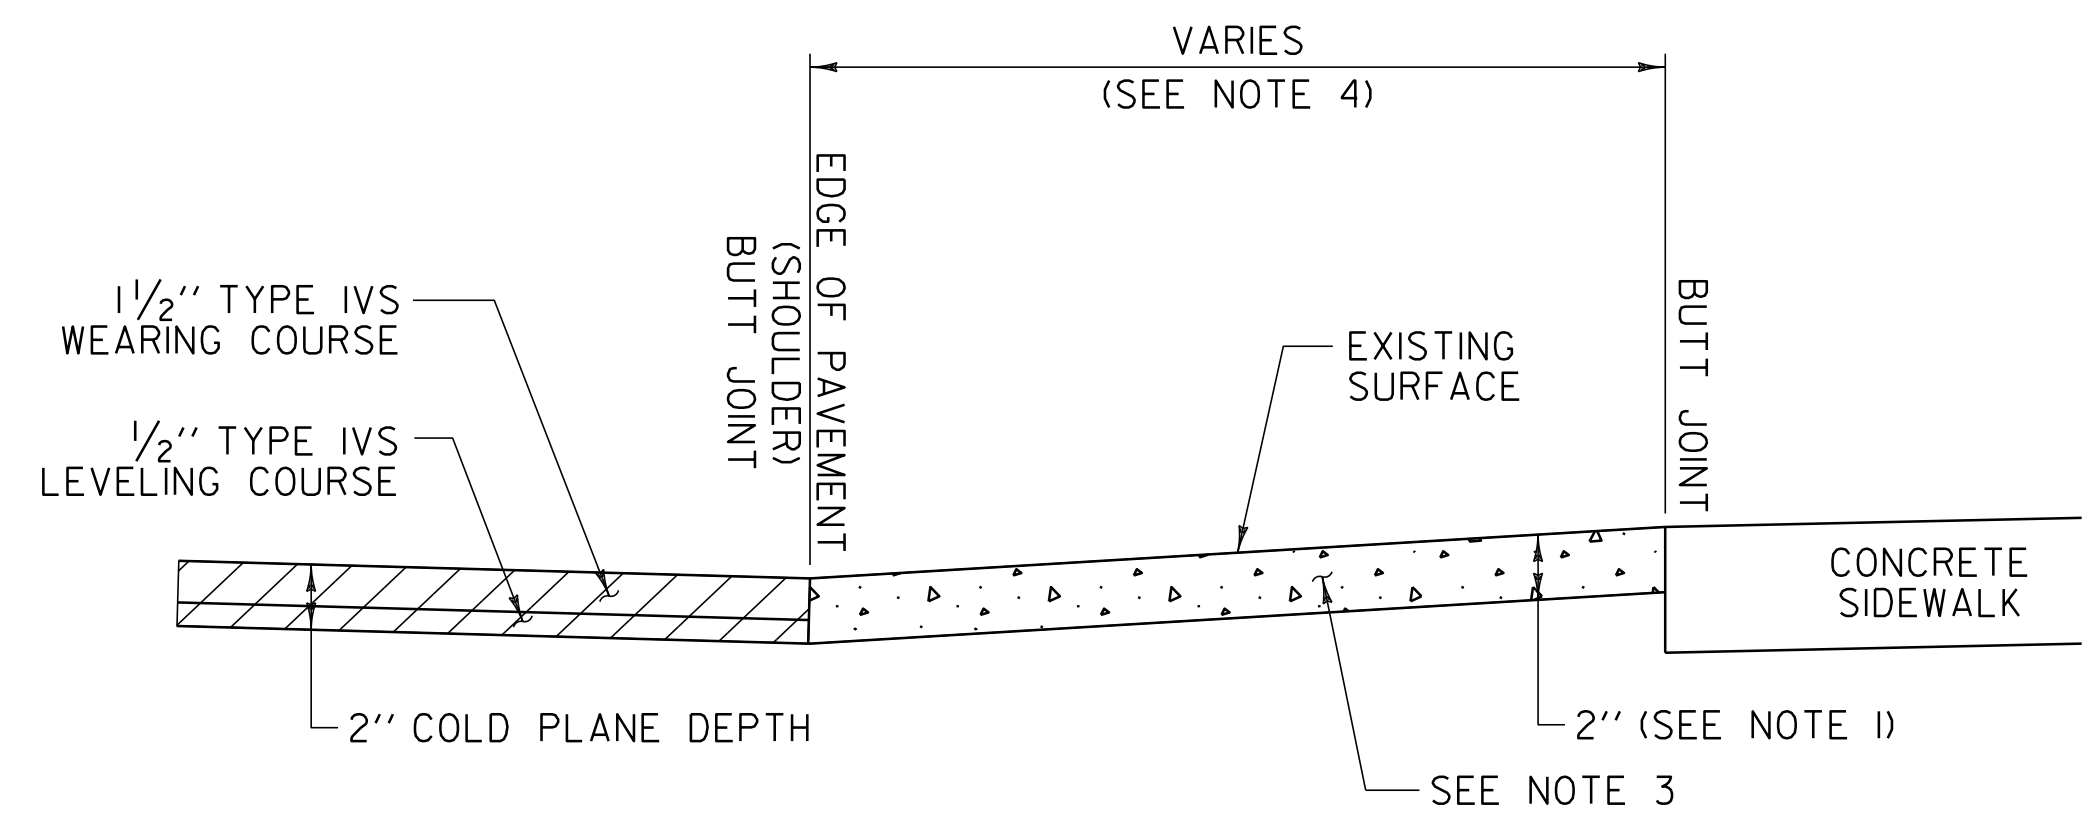

**SECTION A-A
DRIVEWAYS IN COLD PLANE
AREAS WITH SIDEWALK**

NOTES:

1. PAVING LIFT NOT TO EXCEED 2".
2. THE COST OF PLACING SUBBASE MATERIAL, CLEANING EXISTING PAVED SURFACES, INCLUDING POWER EQUIPMENT, AND FOR FILLING JOINTS, CRACKS AND HOLES WILL BE INCLUDED IN THE UNIT PRICE BID FOR ITEM 900.675 SPECIAL PROVISION (HAND-PLACED BITUMINOUS CONCRETE MATERIAL, DRIVES).
3. EXCAVATION OR COLD PLANING NEEDED TO ACHIEVE PROPER DRIVE SLOPES WILL BE INCLUDED IN THE UNIT PRICE BID FOR ITEM 900.675 SPECIAL PROVISION (HAND-PLACED BITUMINOUS CONCRETE MATERIAL, DRIVES).
4. THE CONTRACTOR SHALL PAVE TO THE EXISTING CONCRETE SIDEWALK AS DIRECTED BY THE RESIDENT ENGINEER.

NOT TO SCALE

**COMPOSITE
DRIVEWAY
HANDWORK
DETAILS
SHEET**

PROJECT NAME:	ARLINGTON & ARLINGTON-DORSET
PROJECT NUMBER:	STP 2334(I) & STP 2625(I)
FILE NAME:	OIC042.dgn
PROJECT LEADER:	D.E.G.
DESIGNED BY:	M.J.M.
IPARM FILE:	p0lc042dhw.d.i
PLOT DATE:	20-FEB-2013 16:33
DRAWN BY:	C.A.K.
CHECKED BY:	D.W.E.
SHEET	8 OF 143