


COLOR: WHITE BORDER & TEXT (REFLECTORIZED)
GREEN BACKGROUND (REFLECTORIZED)

MATERIAL: PER VAOT STANDARD E-131

LOCATION: VT. ROUTE 313
ARLINGTON:
STA 1+22.0, RT




NOTE:
FOR THE WORDS "WELCOME TO" USE GERBER FONT MURRAY HILL BOLD OR EQUIVALENT. TEXT COLOR IS GREEN. ALL OTHER TEXT USE GERBER FONT SOUVENIR DEMIBOLD OR EQUIVALENT. TEXT COLOR IS WHITE.

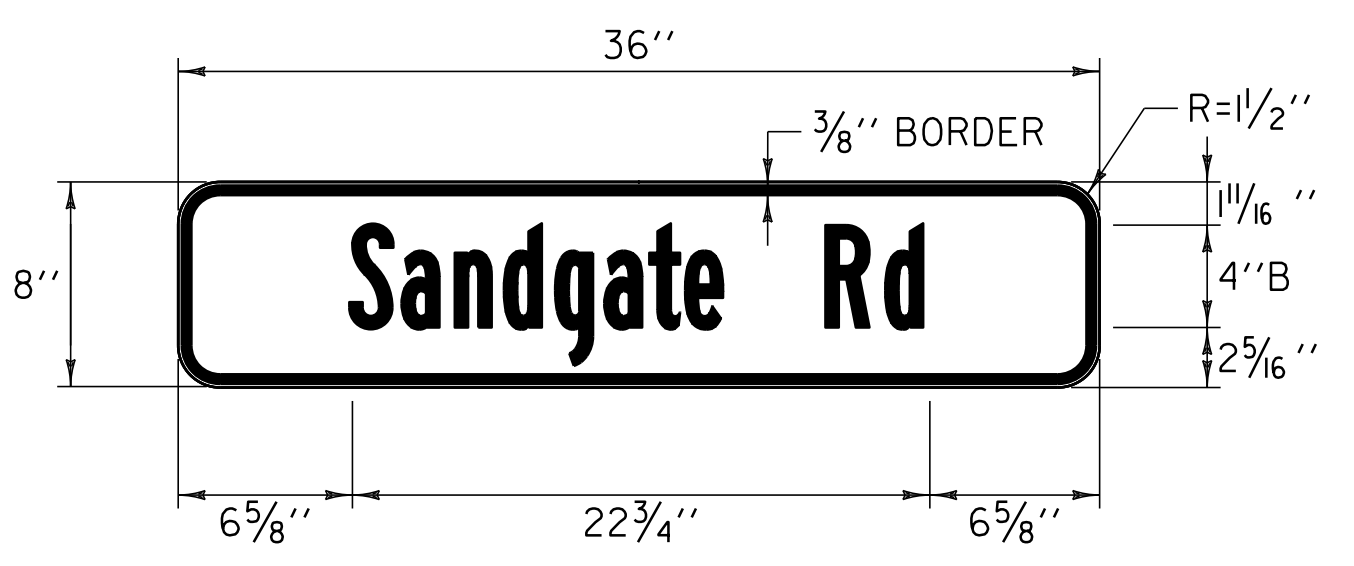

COLOR: BLACK BORDER & TEXT
YELLOW BACKGROUND (REFLECTORIZED)

MATERIAL: PER VAOT STANDARD E-155


LOCATION: VT. ROUTE 313
ARLINGTON:
STA 144+75.0, RT
STA 153+00.0, LT

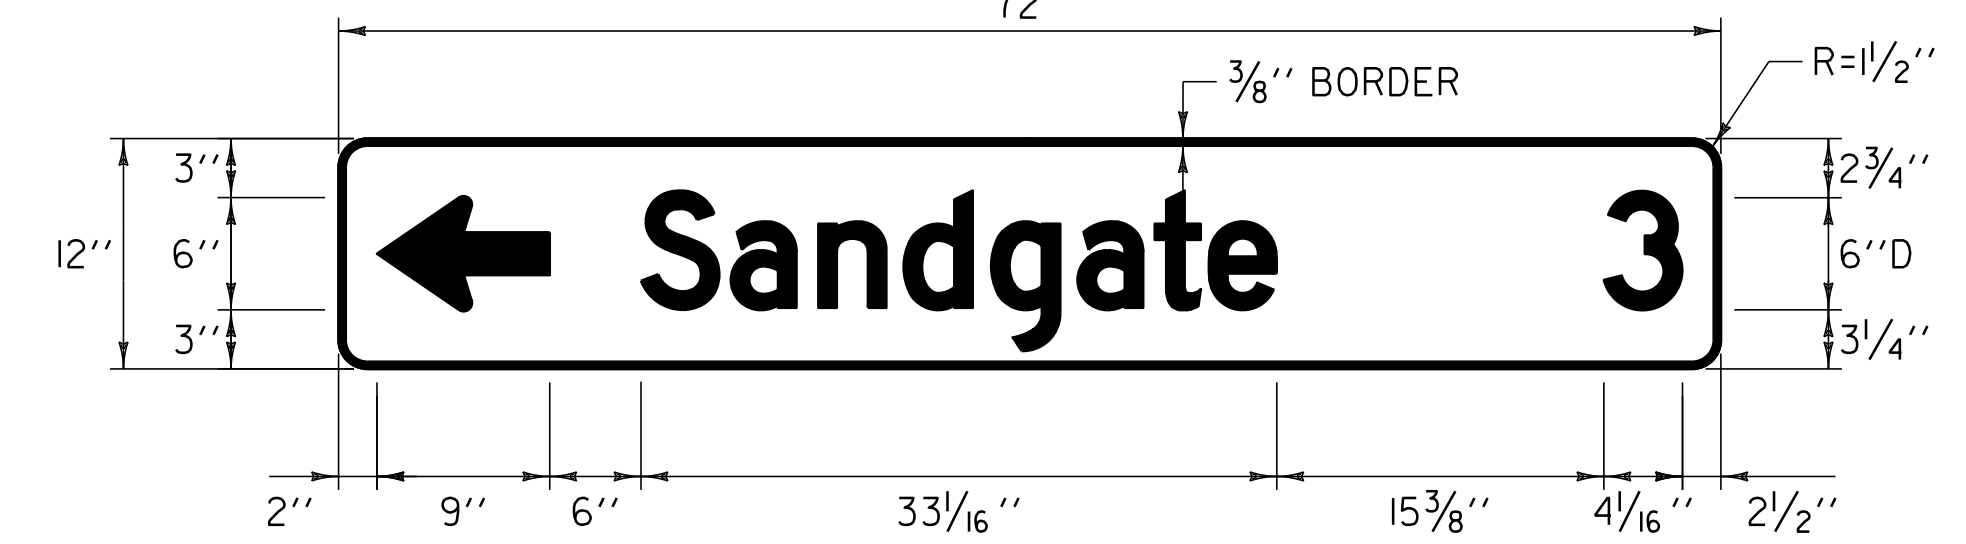

COLOR: WHITE BORDER & TEXT (REFLECTORIZED)
GREEN BACKGROUND (REFLECTORIZED)

MATERIAL: PER VAOT STANDARD E-123


LOCATION: VT. ROUTE 313
ARLINGTON:
STA 146+98.0, RT

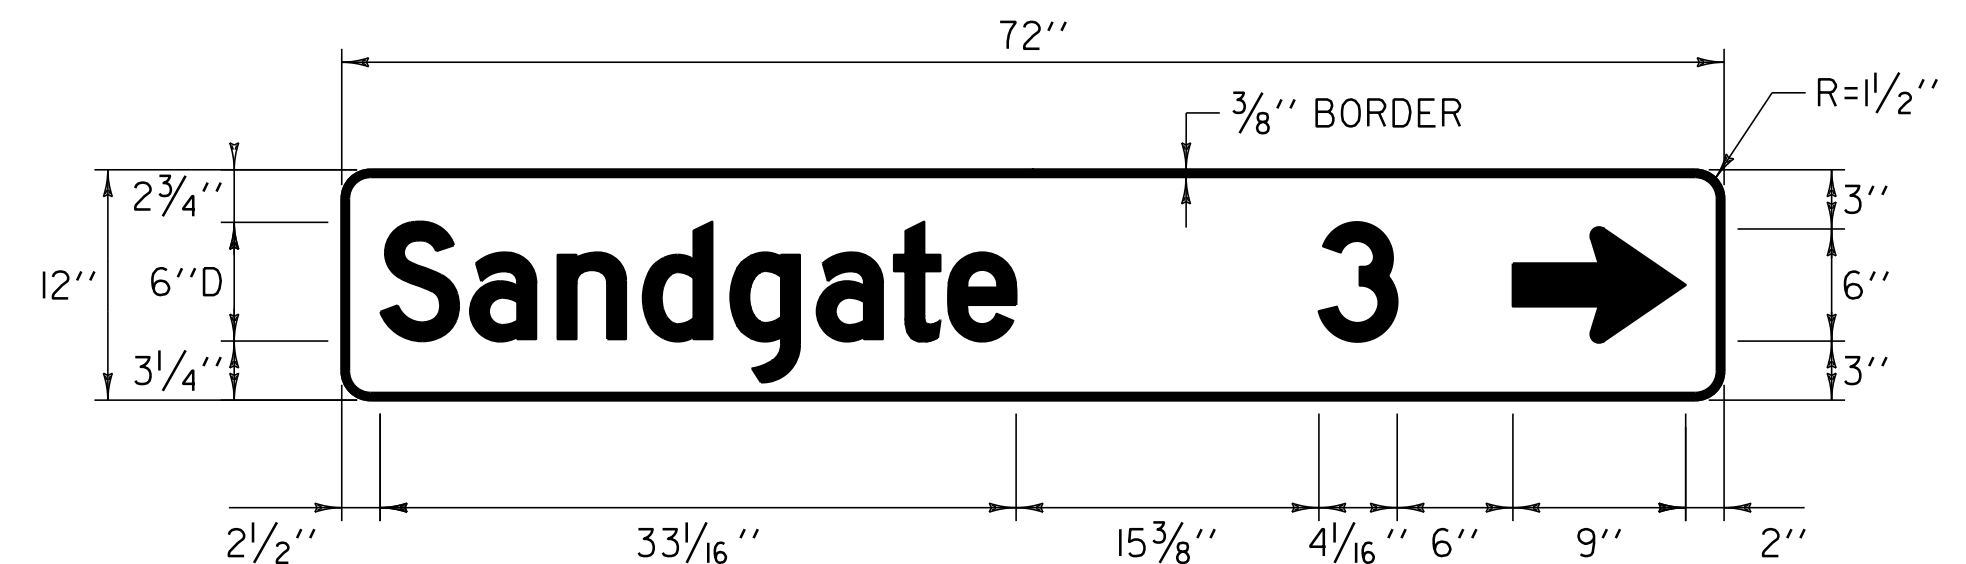

COLOR: WHITE BORDER & TEXT (REFLECTORIZED)
GREEN BACKGROUND (REFLECTORIZED)

MATERIAL: PER VAOT STANDARD E-123


LOCATION: VT. ROUTE 313
ARLINGTON:
STA 152+00.0, LT

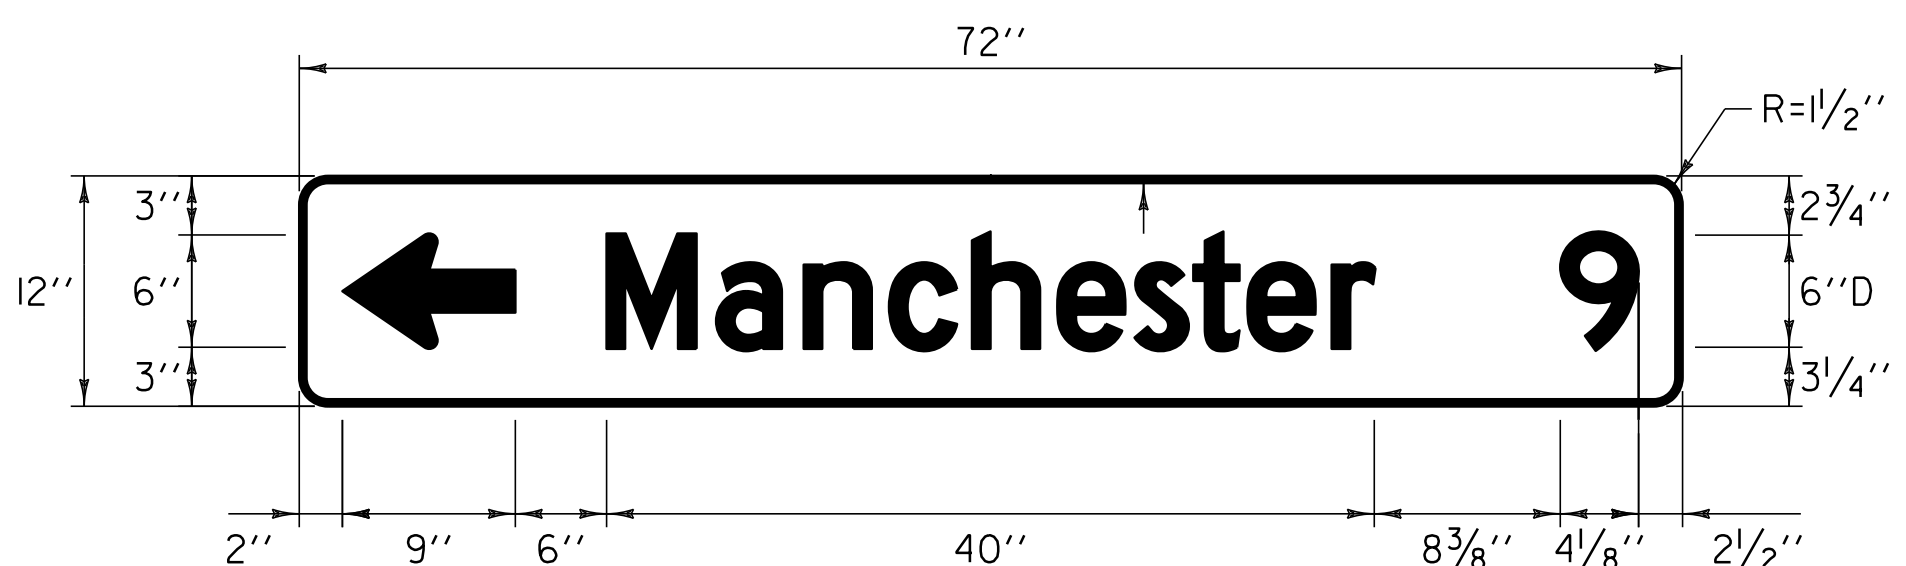

COLOR: WHITE BORDER & TEXT (REFLECTORIZED)
GREEN BACKGROUND (REFLECTORIZED)

MATERIAL: PER VAOT STANDARD E-123


LOCATION: VT. ROUTE 313
ARLINGTON:
STA 349+63.0, RT

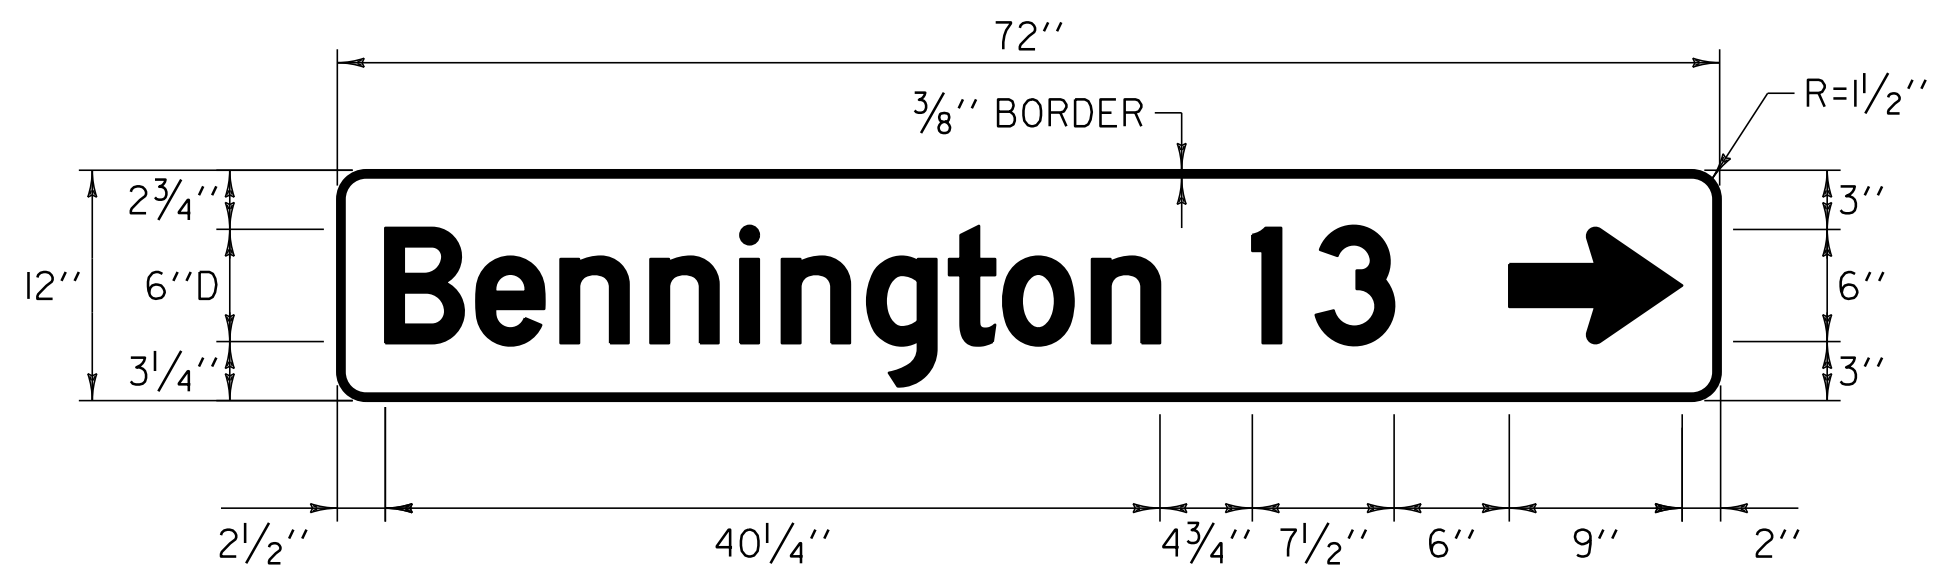

COLOR: WHITE BORDER & TEXT (REFLECTORIZED)
GREEN BACKGROUND (REFLECTORIZED)

MATERIAL: PER VAOT STANDARD E-123


LOCATION: VT. ROUTE 313
ARLINGTON:
STA 349+63.0, RT

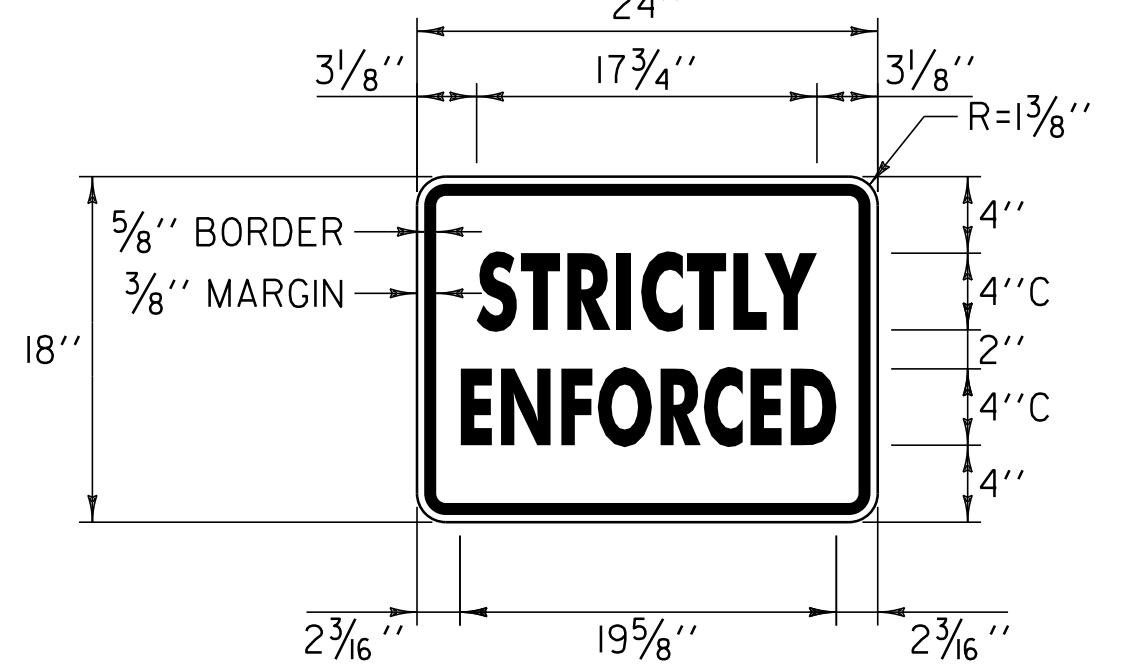

COLOR: BLACK BORDER & TEXT
WHITE BACKGROUND (REFLECTORIZED)

MATERIAL: PER VAOT STANDARD E-141


LOCATION: VT. ROUTE 313
ARLINGTON:
STA 14+00.0, RT

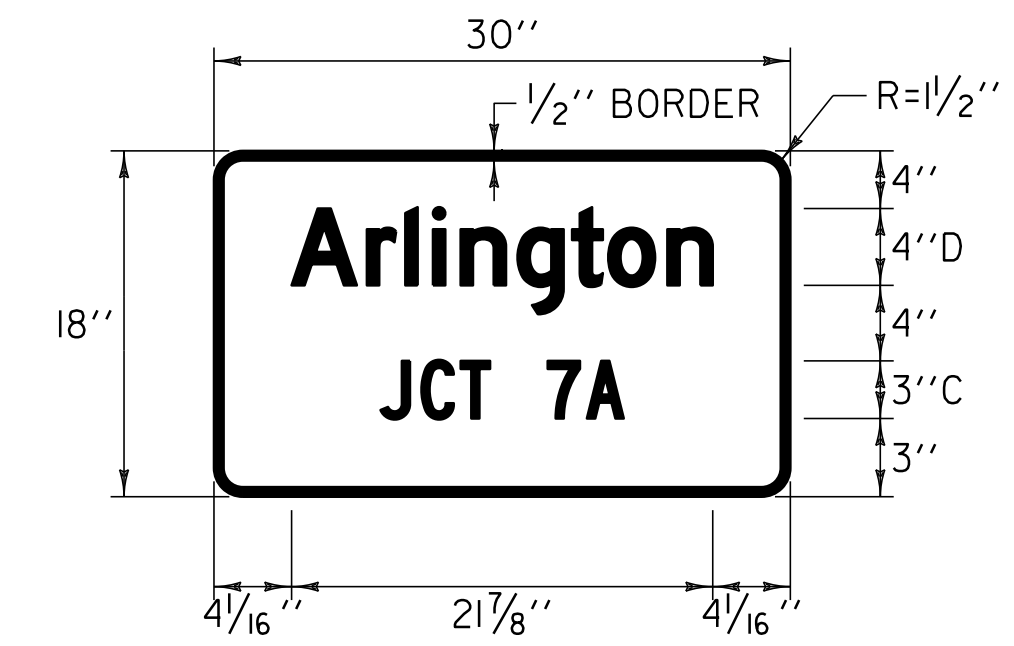

COLOR: BLACK BORDER & TEXT
WHITE BACKGROUND (REFLECTORIZED)

MATERIAL: PER VAOT STANDARD E-128A


LOCATION: VT. ROUTE 313
ARLINGTON:
STA 305+28.0, RT

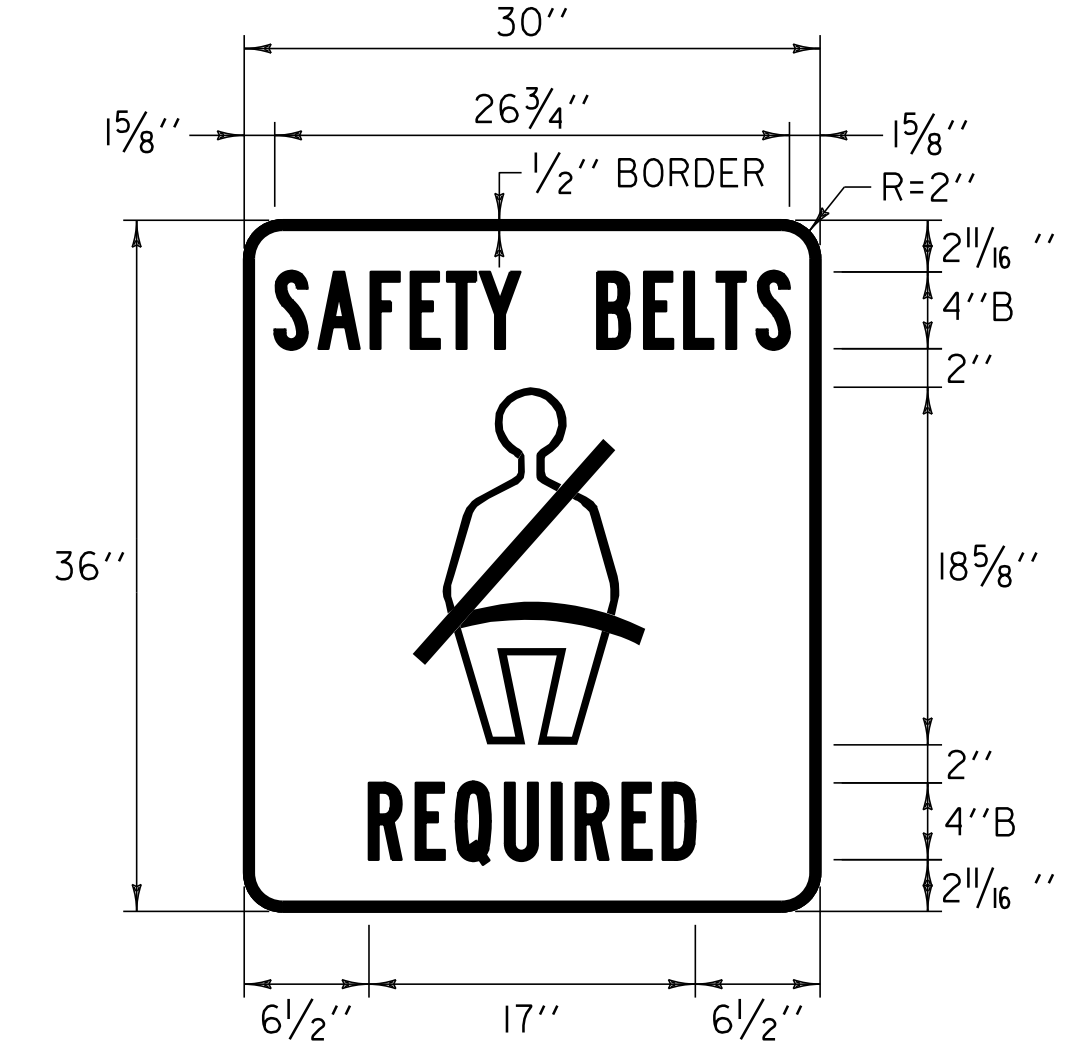

COLOR: BLACK BORDER & TEXT
WHITE BACKGROUND (REFLECTORIZED)

MATERIAL: PER VAOT STANDARD E-141


LOCATION: VT. ROUTE 313
ARLINGTON:
STA 7+28.0, RT

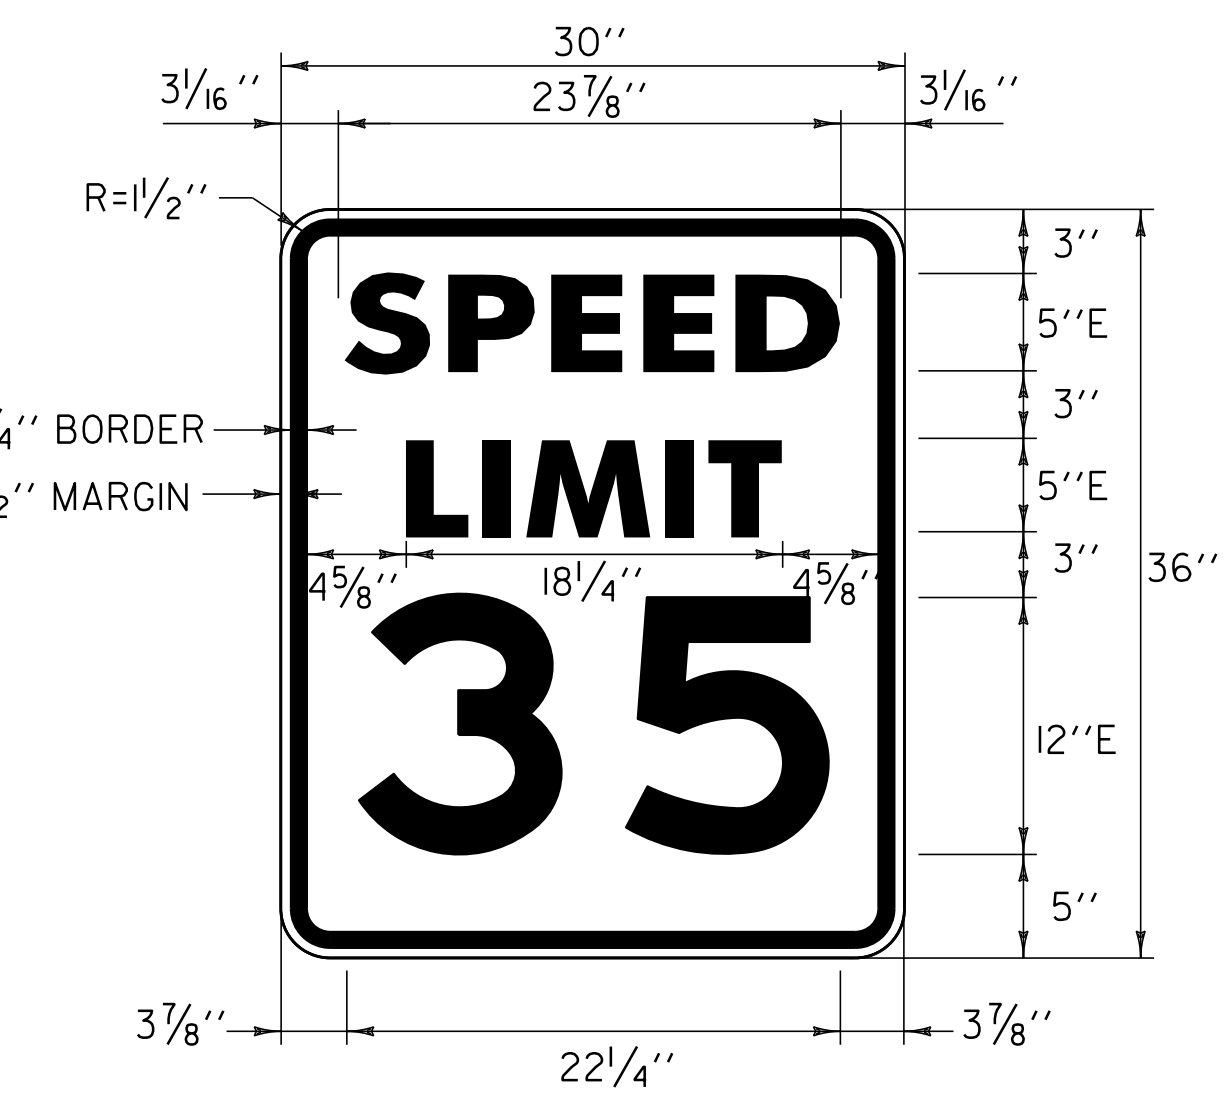

COLOR: BLACK BORDER & TEXT
WHITE BACKGROUND (REFLECTORIZED)

MATERIAL: PER VAOT STANDARD E-142

LOCATION: VT. ROUTE 313
ARLINGTON:
STA 310+69.0, RT

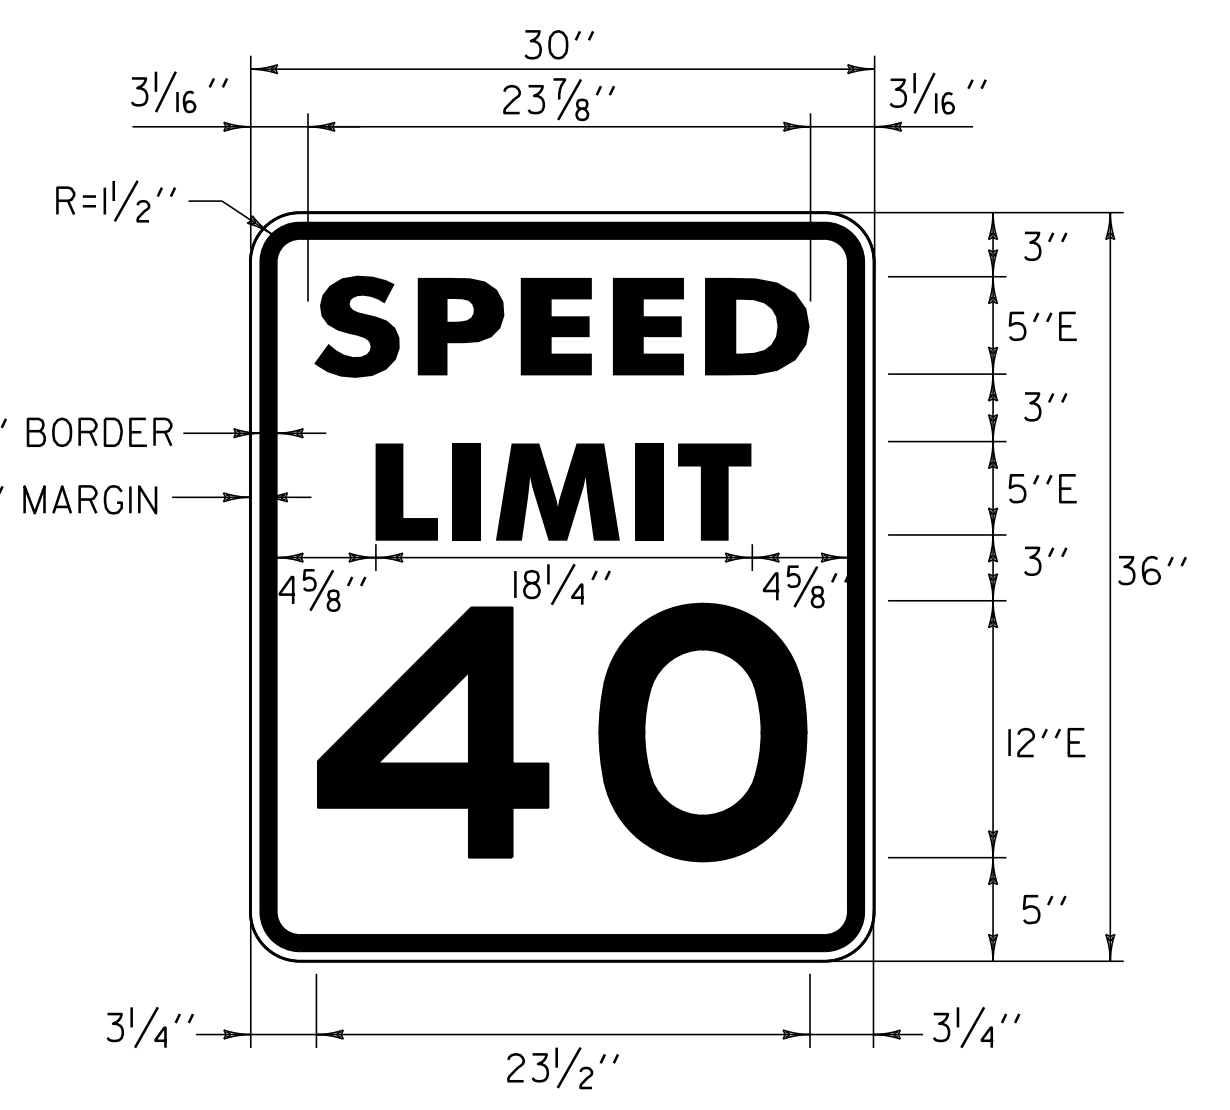

COLOR: BLACK BORDER & TEXT
WHITE BACKGROUND (REFLECTORIZED)

MATERIAL: PER VAOT STANDARD E-142

LOCATION: VT. ROUTE 313
ARLINGTON:
STA 141+59.0, RT
STA 196+89.0, LT
STA 300+95.0, RT

NOT TO SCALE

TRAFFIC SIGN DETAILS SHEET #1	PROJECT NAME: ARLINGTON	FILE NAME: OIC042.dgn	PLOT DATE: 20-FEB-2013 16:41
	PROJECT NUMBER: STP 2334(0)	PROJECT LEADER: D.E.G.	DRAWN BY: C.A.K.
		DESIGNED BY: M.J.M.	CHECKED BY: D.W.E.
		IPARM FILE: p0lc042tsd.i	SHEET 50 OF 143

ALL SIGNS SIZES WERE INSTALLED PER PLAN. SEE LAYOUT SHEETS FOR LOCATIONS