



- NOTES:
1. LOCATION OF EXISTING ANCHOR BOLTS TO BE VERIFIED IN THE FIELD BY THE CONTRACTOR PRIOR TO ORDERING BRIDGE POSTS.
 2. POSTS SHALL BE SHOP CUT AND DRILLED PRIOR TO GALVANIZING.
 3. SEE STANDARD SHEET SB-R6-82 FOR ADDITIONAL DETAILS.
 4. NON-SHRINKING GROUT SHALL CONFORM TO SUBSECTION 707.03 MORTAR TYPE IV OF THE STANDARD SPECIFICATIONS. PACK UNDER BASE PLATE. PAYMENT WILL BE INCIDENTAL TO ITEM 525.55 BRIDGE RAILING REPAIR, TYPE II.

BR 4 ARLINGTON MM 2.916 = STA 153+96.48

* QUANTITIES INCLUDE PAY FACTORS
SEE LAYOUT SHEET FOR MORE INFORMATION

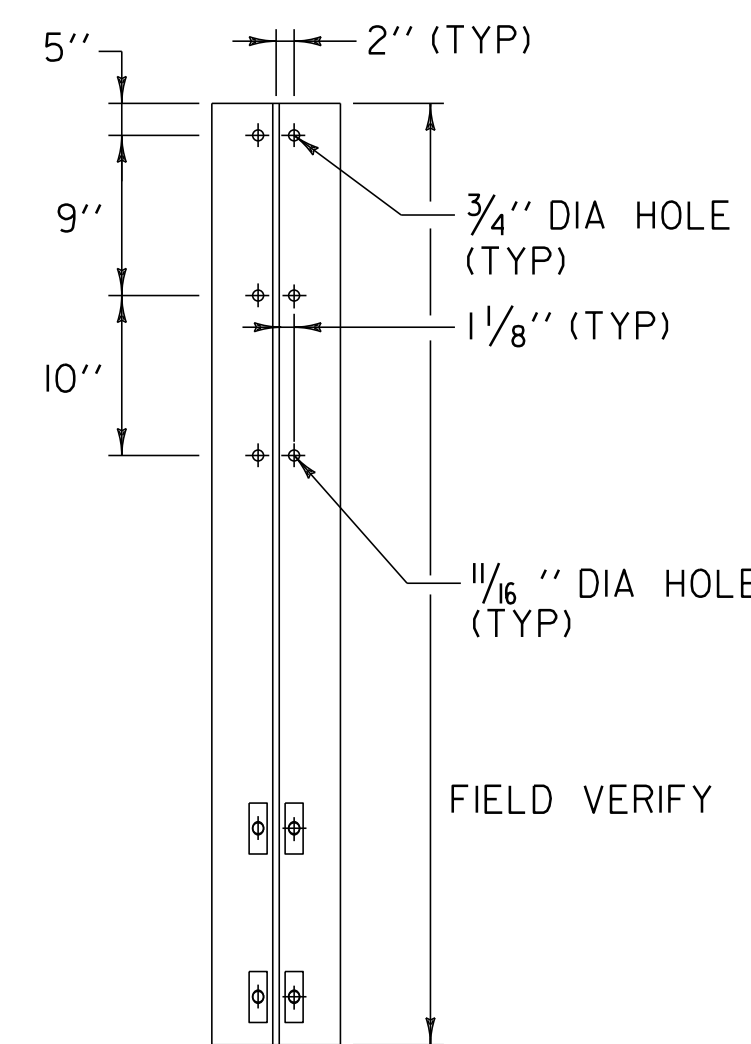

FASCIA MOUNTED POST DETAIL

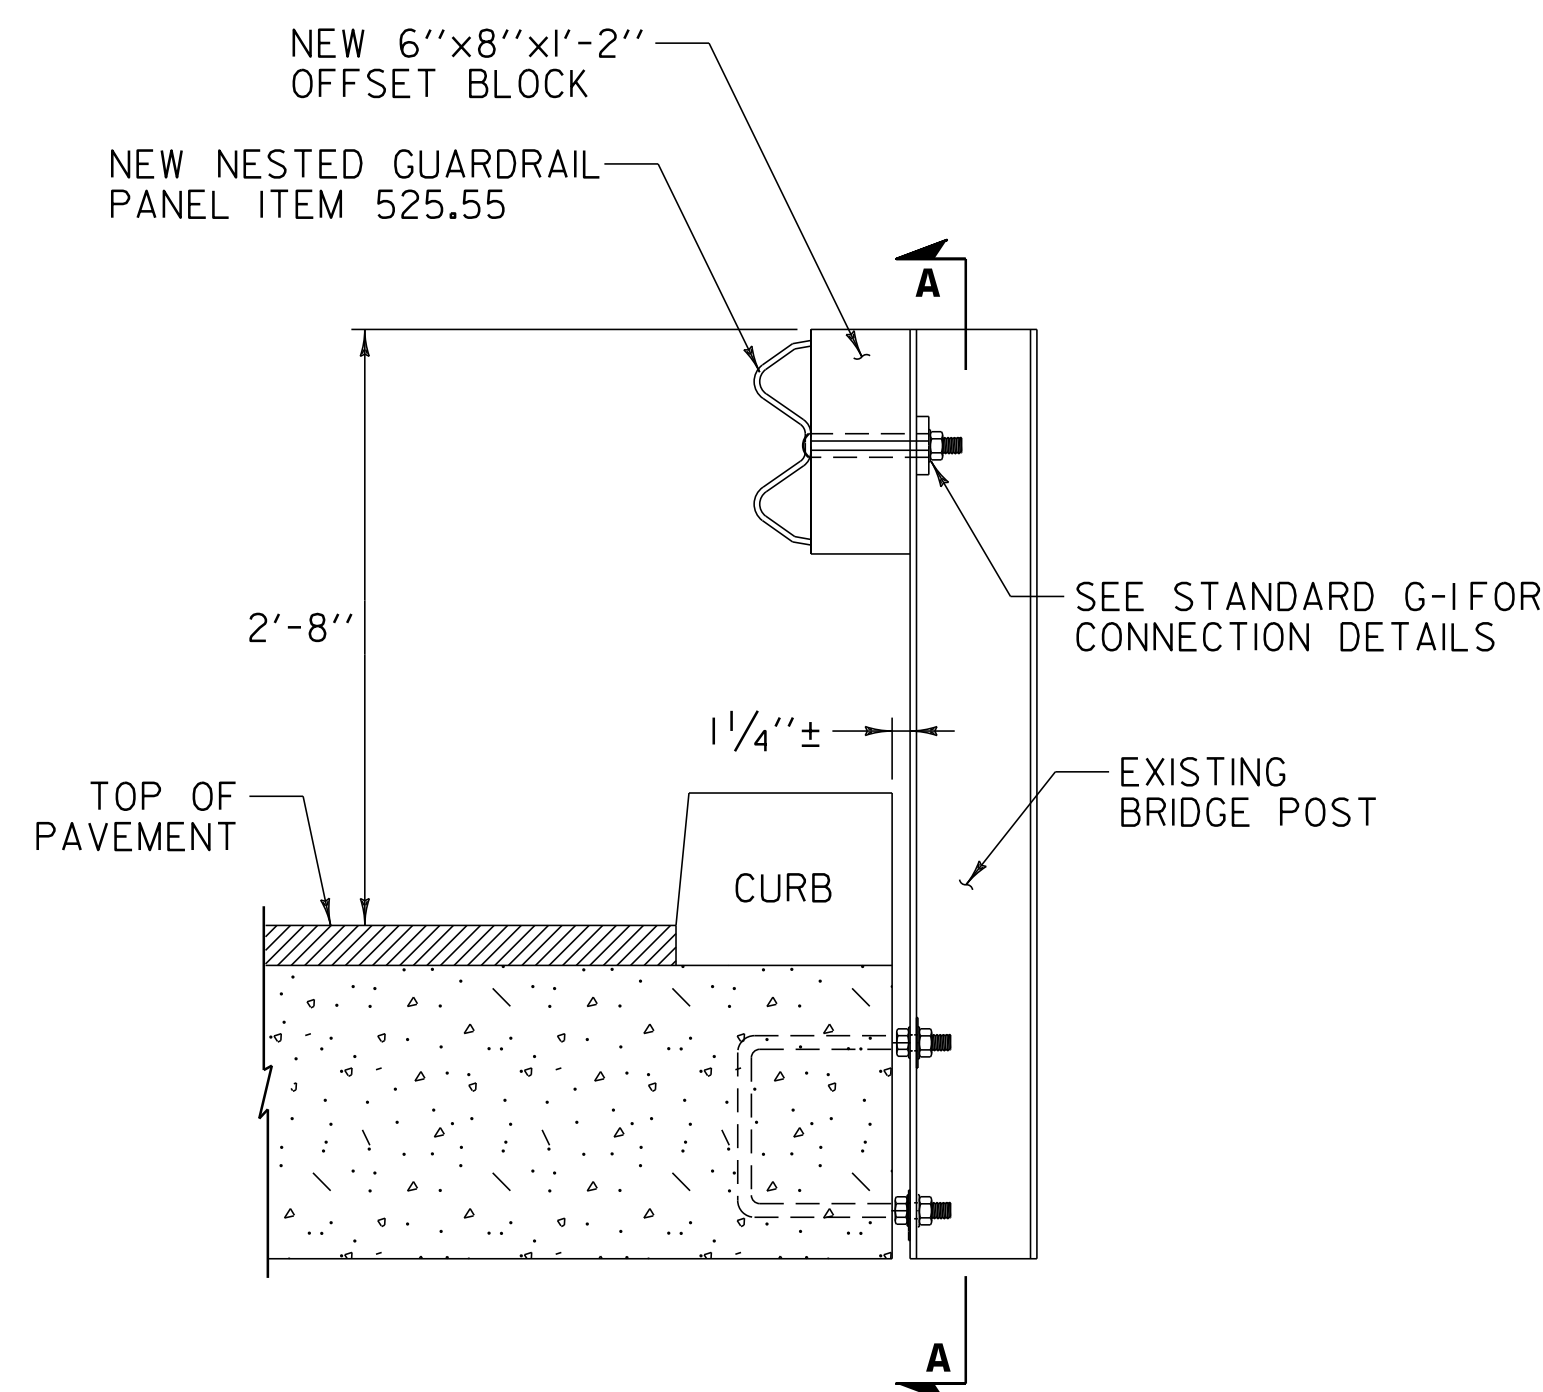

FASCIA MOUNTED STEEL POST

NOT TO SCALE

BRIDGE DETAIL SHEET #2

PROJECT NAME: ARLINGTON
PROJECT NUMBER: STP 2334(1)

FILE NAME: OIC042.dgn
PROJECT LEADER: D.E.G.
DESIGNED BY: M.J.M.
IPARM FILE: p0lc042bd2.i

PLOT DATE: 20-FEB-2013 16:41
DRAWN BY: C.A.K.
CHECKED BY: D.W.E.
SHEET 53 OF 143