


COLOR: WHITE BORDER & TEXT (REFLECTORIZED)
GREEN BACKGROUND (REFLECTORIZED)

MATERIAL: PER VAOT STANDARD E-123


LOCATION: HISTORIC VT. ROUTE 7A
ARLINGTON:
STA 155+48.0, LT

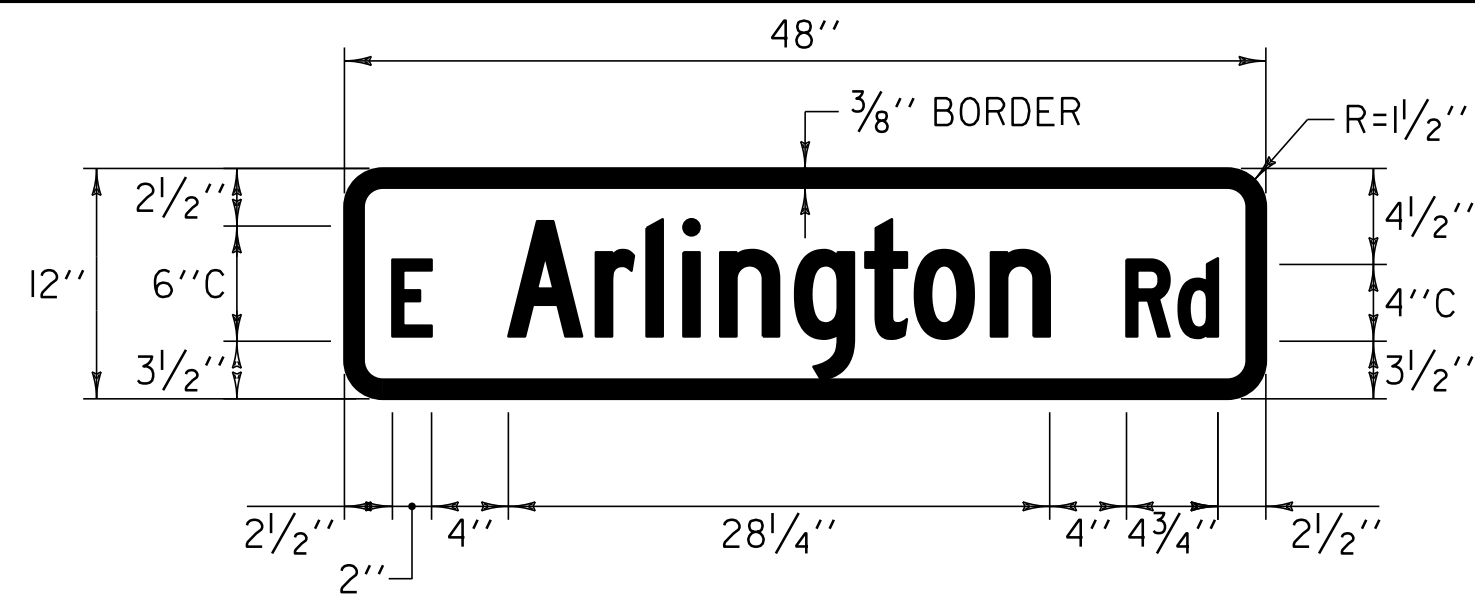

COLOR: WHITE BORDER & TEXT (REFLECTORIZED)
GREEN BACKGROUND (REFLECTORIZED)

MATERIAL: PER VAOT STANDARD E-123


LOCATION: HISTORIC VT. ROUTE 7A
ARLINGTON:
STA 195+64.0, RT

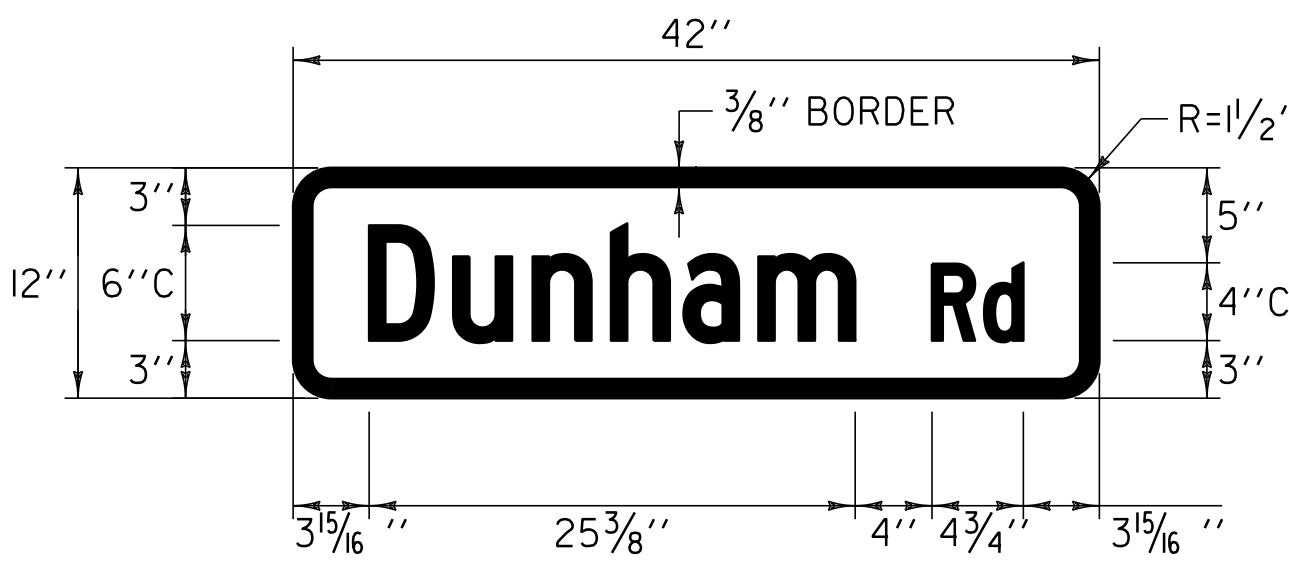

COLOR: WHITE BORDER & TEXT (REFLECTORIZED)
GREEN BACKGROUND (REFLECTORIZED)

MATERIAL: PER VAOT STANDARD E-123


LOCATION: HISTORIC VT. ROUTE 7A
ARLINGTON:
STA 288+58.0, RT

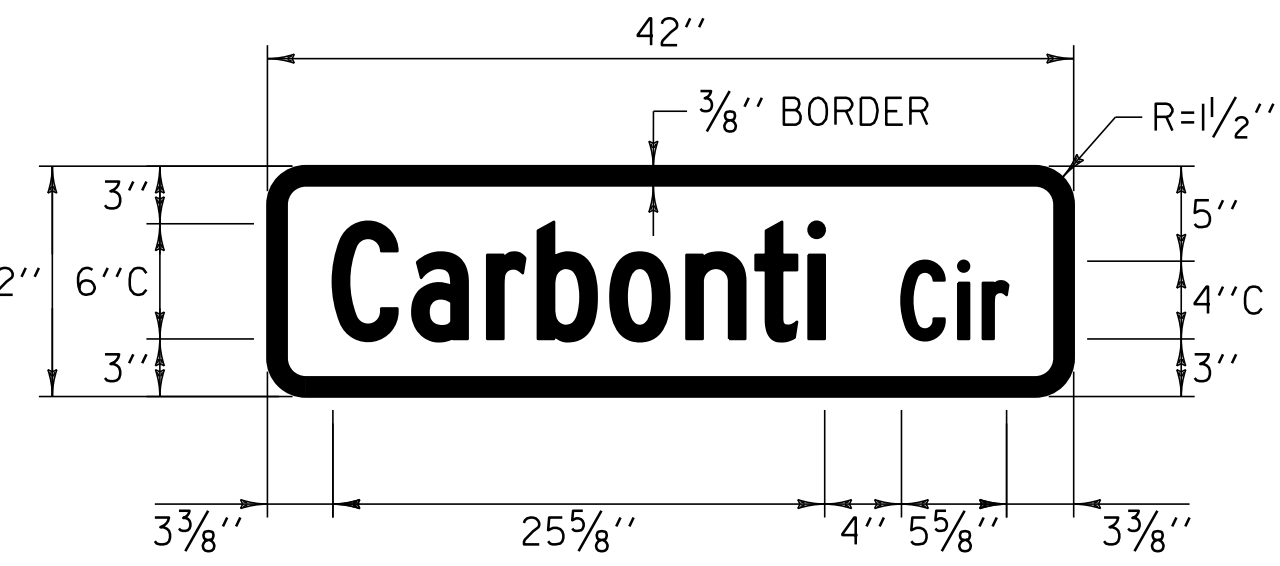

COLOR: WHITE BORDER & TEXT (REFLECTORIZED)
GREEN BACKGROUND (REFLECTORIZED)

MATERIAL: PER VAOT STANDARD E-123


LOCATION: HISTORIC VT. ROUTE 7A
ARLINGTON:
STA 158+40.0, RT
STA 160+74.0, RT

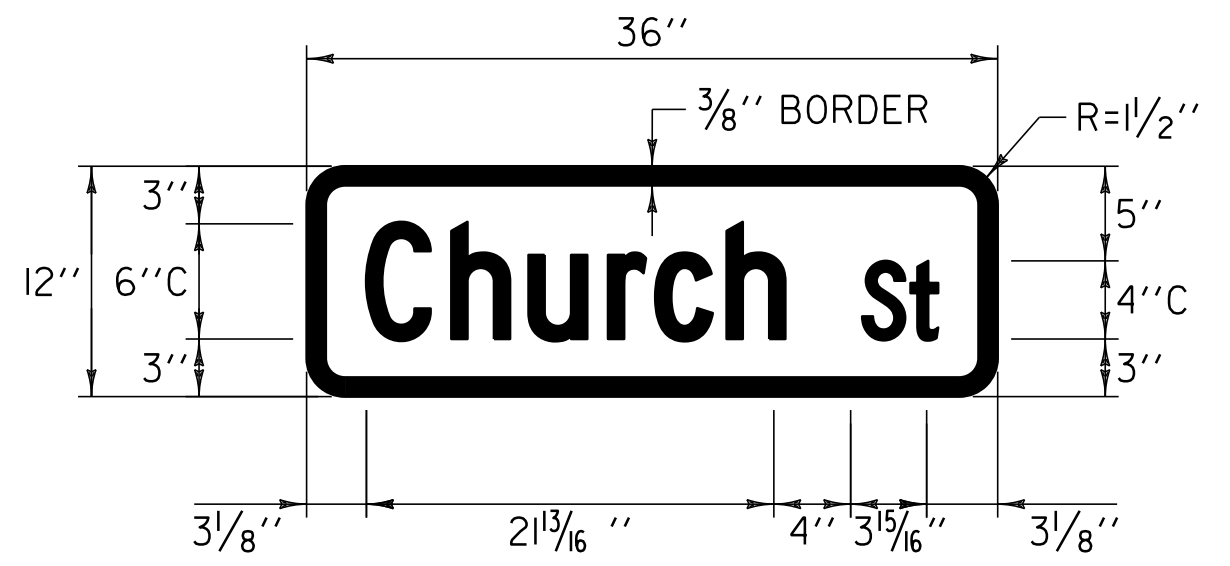

COLOR: WHITE BORDER & TEXT (REFLECTORIZED)
GREEN BACKGROUND (REFLECTORIZED)

MATERIAL: PER VAOT STANDARD E-123


LOCATION: HISTORIC VT. ROUTE 7A
ARLINGTON:
STA 197+94.0, LT

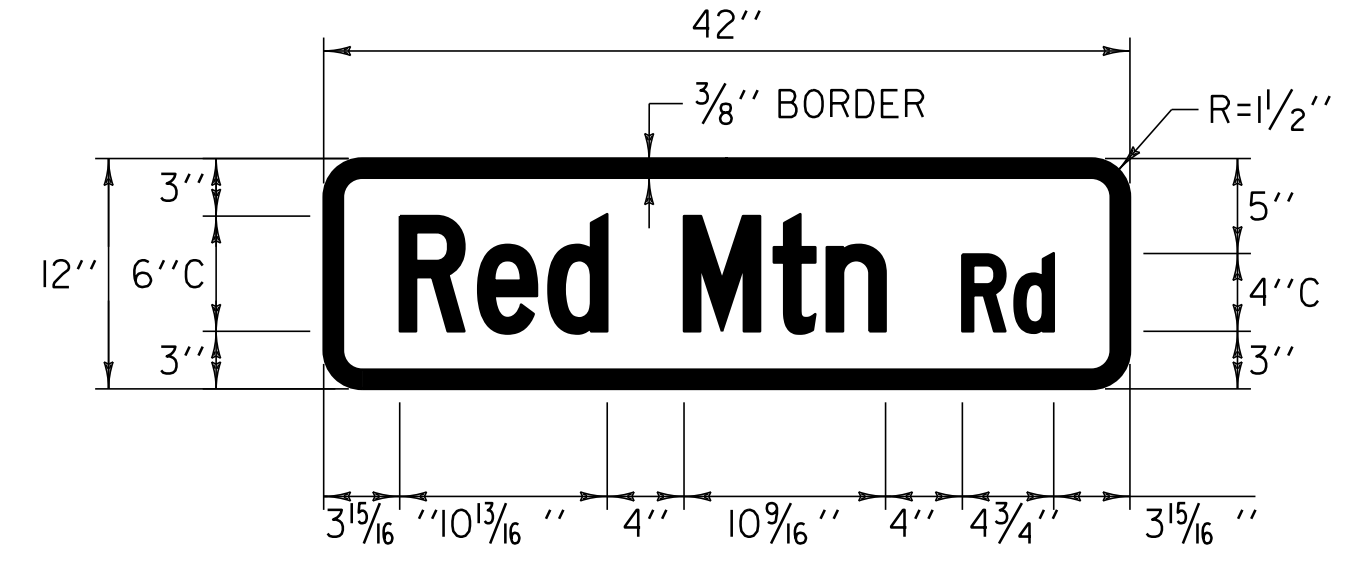

COLOR: WHITE BORDER & TEXT (REFLECTORIZED)
GREEN BACKGROUND (REFLECTORIZED)

MATERIAL: PER VAOT STANDARD E-123


LOCATION: HISTORIC VT. ROUTE 7A
ARLINGTON:
STA 323+15.0, LT

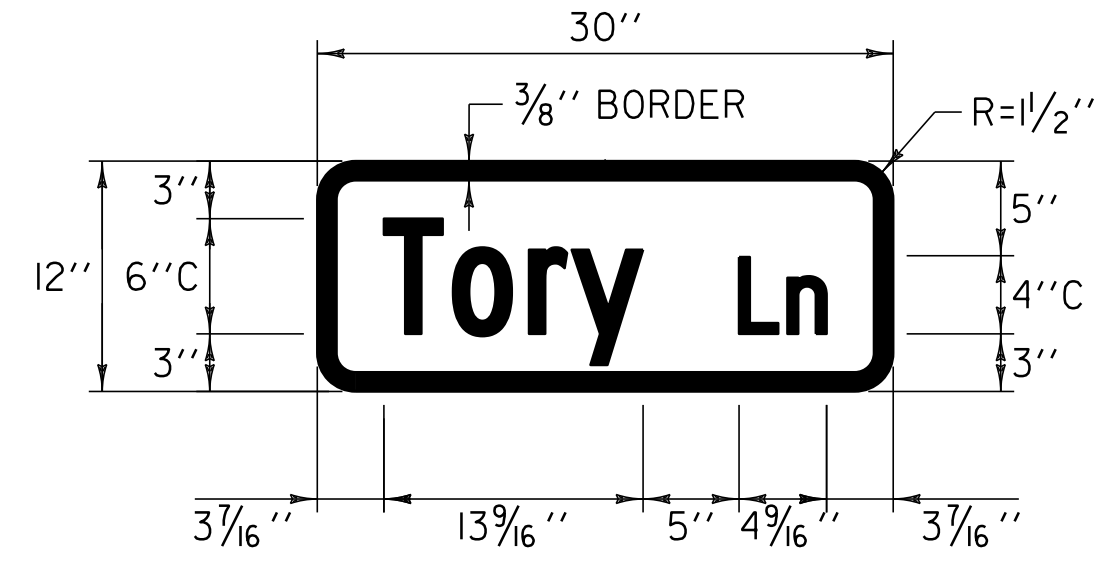

COLOR: WHITE BORDER & TEXT (REFLECTORIZED)
GREEN BACKGROUND (REFLECTORIZED)

MATERIAL: PER VAOT STANDARD E-123


LOCATION: HISTORIC VT. ROUTE 7A
ARLINGTON:
STA 305+90.0, LT

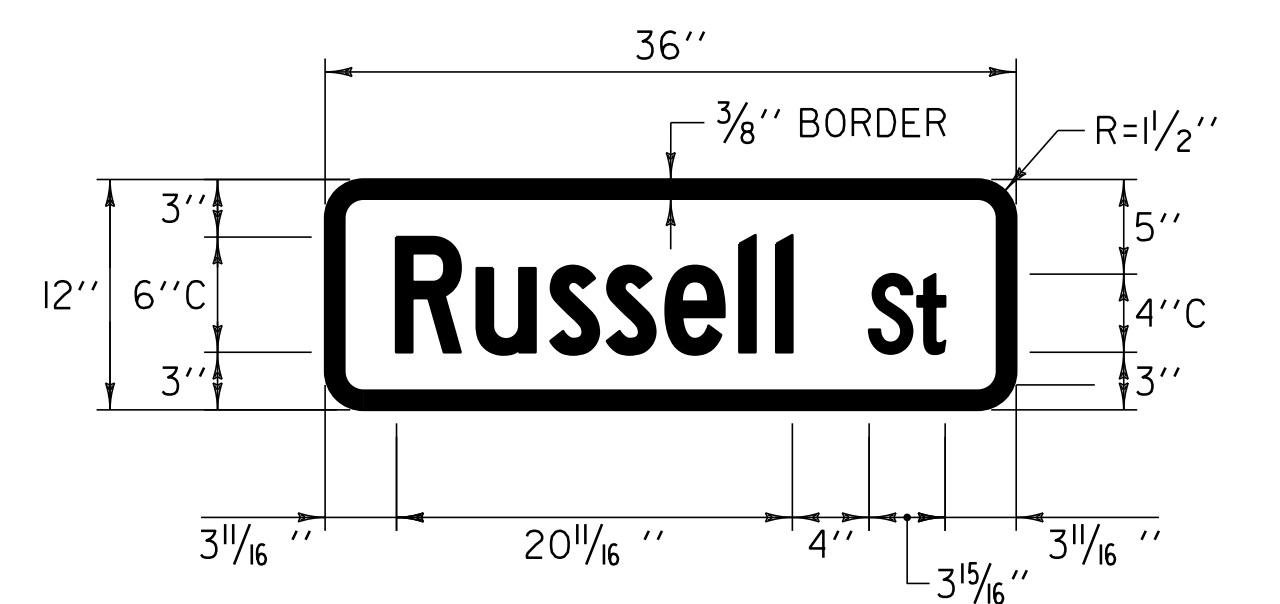

COLOR: WHITE BORDER & TEXT (REFLECTORIZED)
GREEN BACKGROUND (REFLECTORIZED)

MATERIAL: PER VAOT STANDARD E-123


LOCATION: HISTORIC VT. ROUTE 7A
ARLINGTON:
STA 195+93.0, LT

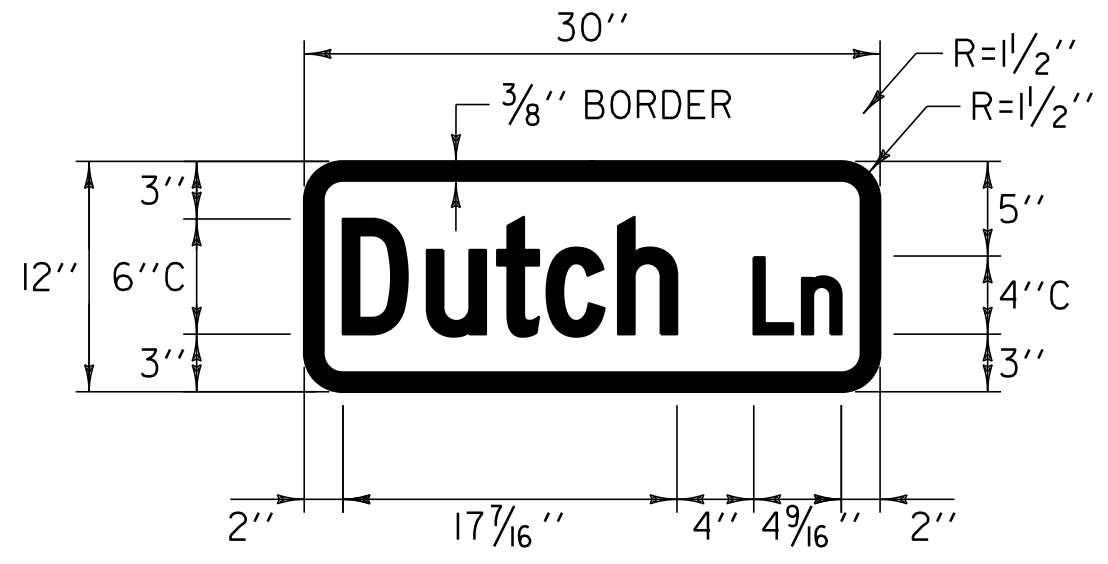

COLOR: WHITE BORDER & TEXT (REFLECTORIZED)
GREEN BACKGROUND (REFLECTORIZED)

MATERIAL: PER VAOT STANDARD E-123


LOCATION: HISTORIC VT. ROUTE 7A
ARLINGTON:
STA 230+63.0, LT

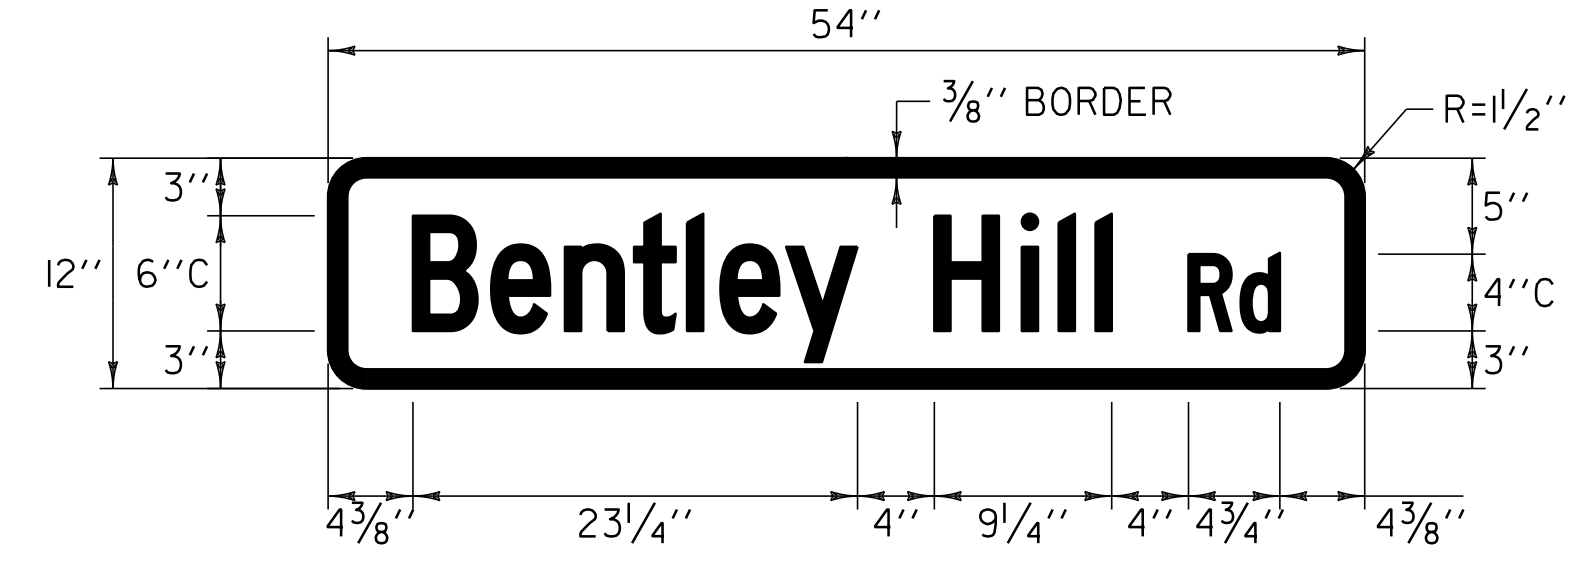

COLOR: WHITE BORDER & TEXT (REFLECTORIZED)
GREEN BACKGROUND (REFLECTORIZED)

MATERIAL: PER VAOT STANDARD E-123


LOCATION: HISTORIC VT. ROUTE 7A
SUNDERLAND:
STA 66+58.0, LT

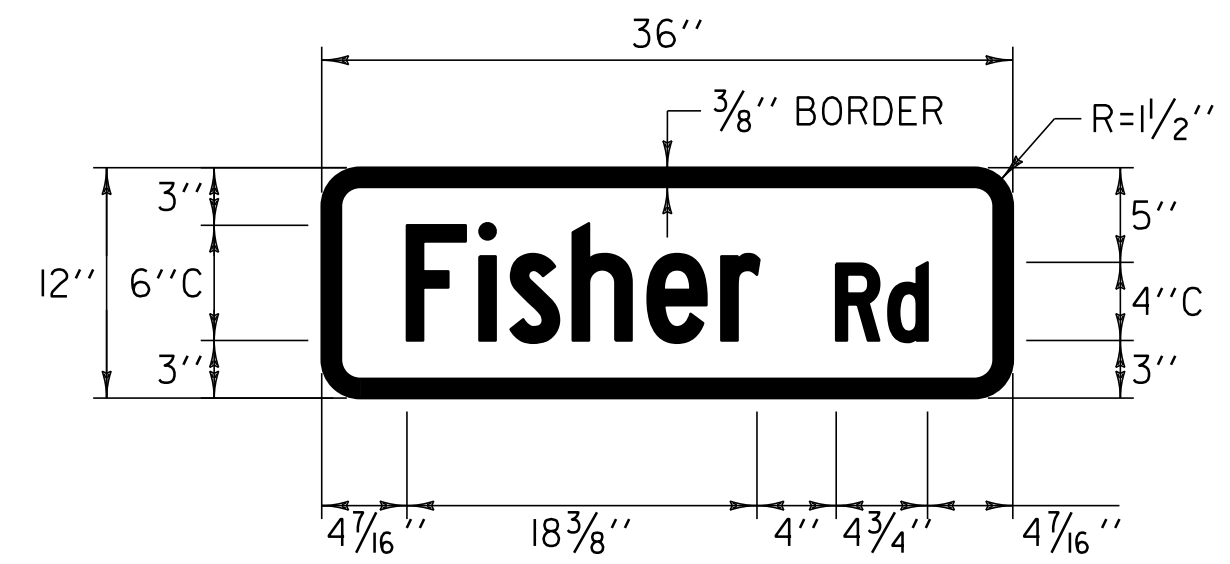

COLOR: WHITE BORDER & TEXT (REFLECTORIZED)
GREEN BACKGROUND (REFLECTORIZED)

MATERIAL: PER VAOT STANDARD E-123


LOCATION: HISTORIC VT. ROUTE 7A
ARLINGTON:
STA 311+20.0, LT

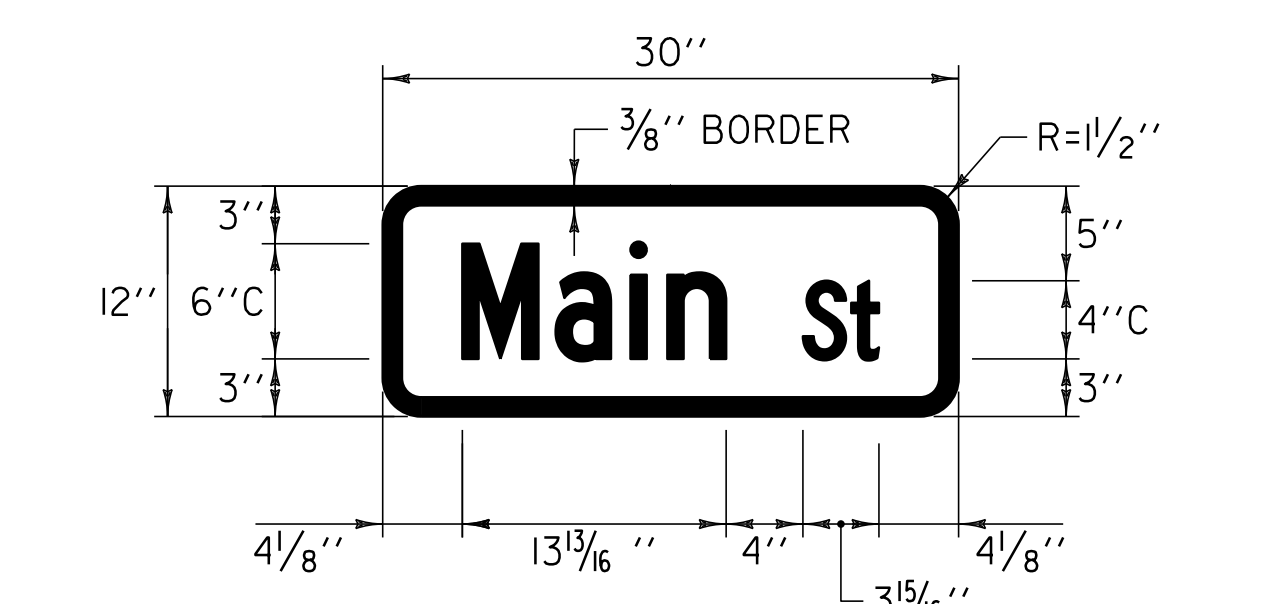

COLOR: WHITE BORDER & TEXT (REFLECTORIZED)
GREEN BACKGROUND (REFLECTORIZED)

MATERIAL: PER VAOT STANDARD E-123

LOCATION: HISTORIC VT. ROUTE 7A
ARLINGTON:
STA 195+93.0, LT

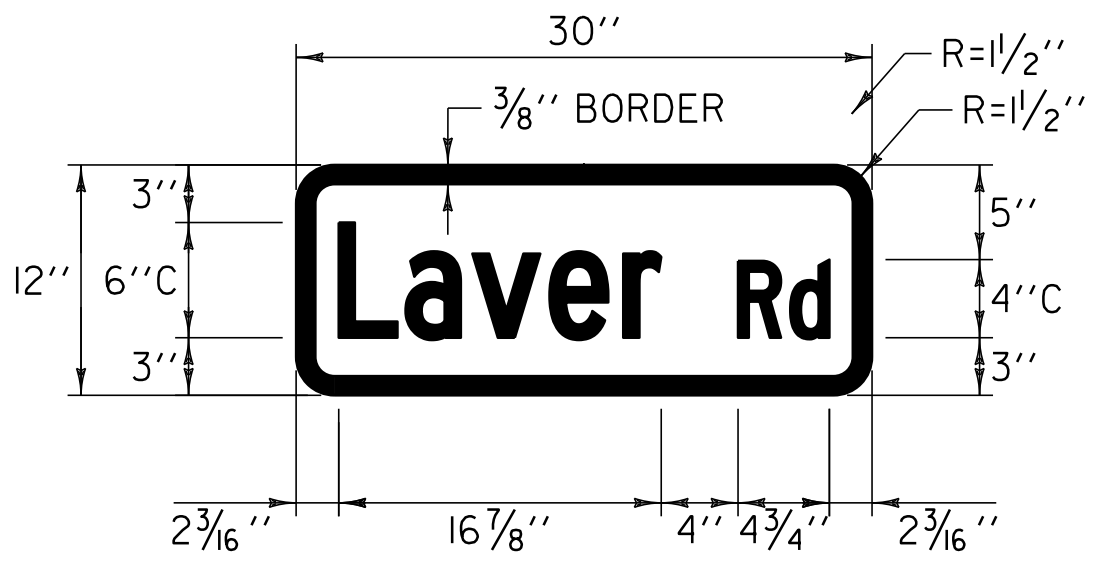

COLOR: WHITE BORDER & TEXT (REFLECTORIZED)
GREEN BACKGROUND (REFLECTORIZED)

MATERIAL: PER VAOT STANDARD E-123

LOCATION: HISTORIC VT. ROUTE 7A
ARLINGTON:
STA 251+42.0, RT

ALL SIGNS SIZES WERE INSTALLED PER
PLAN. SEE LAYOUT SHEETS FOR LOCATIONS

TRAFFIC SIGN DETAILS SHEET #1	NOT TO SCALE	
	PROJECT NAME: ARLINGTON-DORSET	
	PROJECT NUMBER: STP 2625(1)	
	FILE NAME: p06c218.dgn PROJECT LEADER: D.E.G. DESIGNED BY: D.W.E. IPARM FILE: p06c218+sd.i	PLOT DATE: \$DATE\$ DRAWN BY: C.A.K. CHECKED BY: M.J.L. SHEET 131 OF 143