
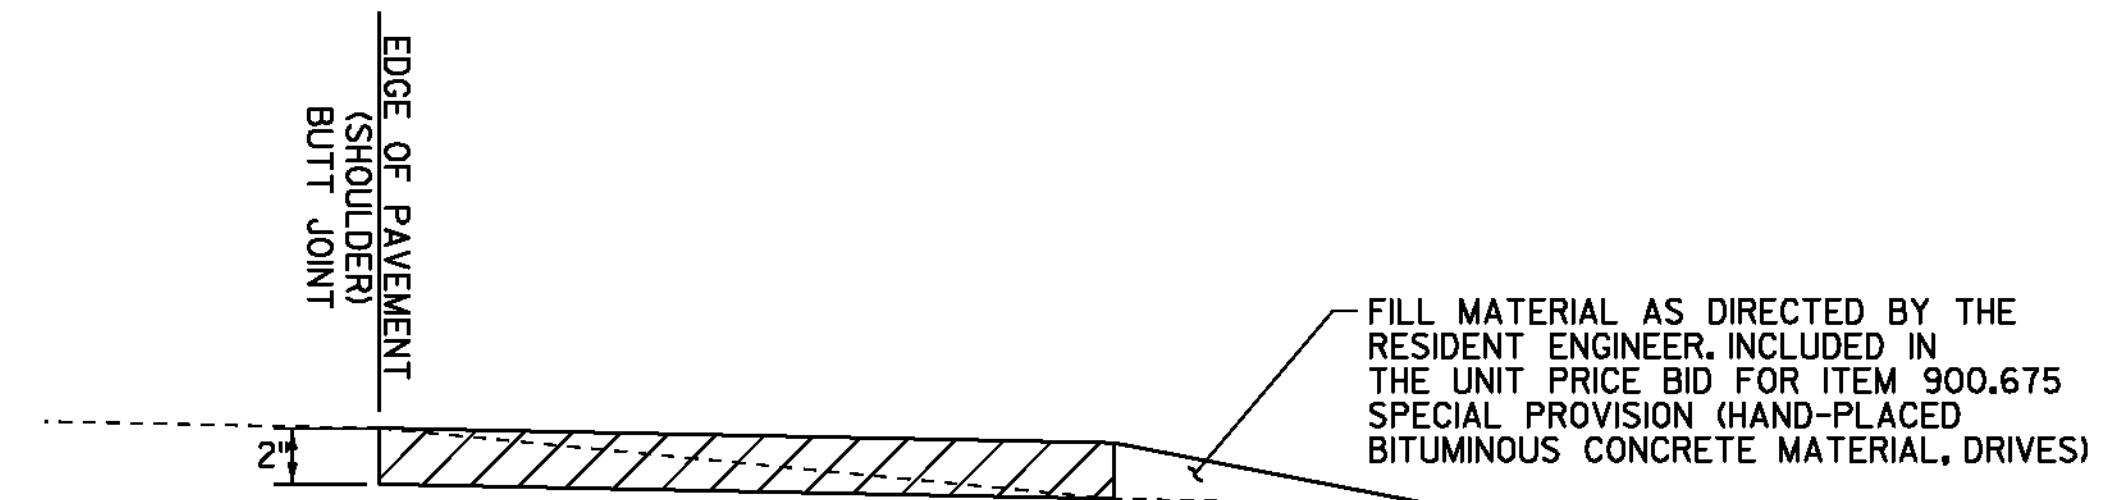


SECTION A-A

HANDWORK DETAILS FOR PAVED DRIVES

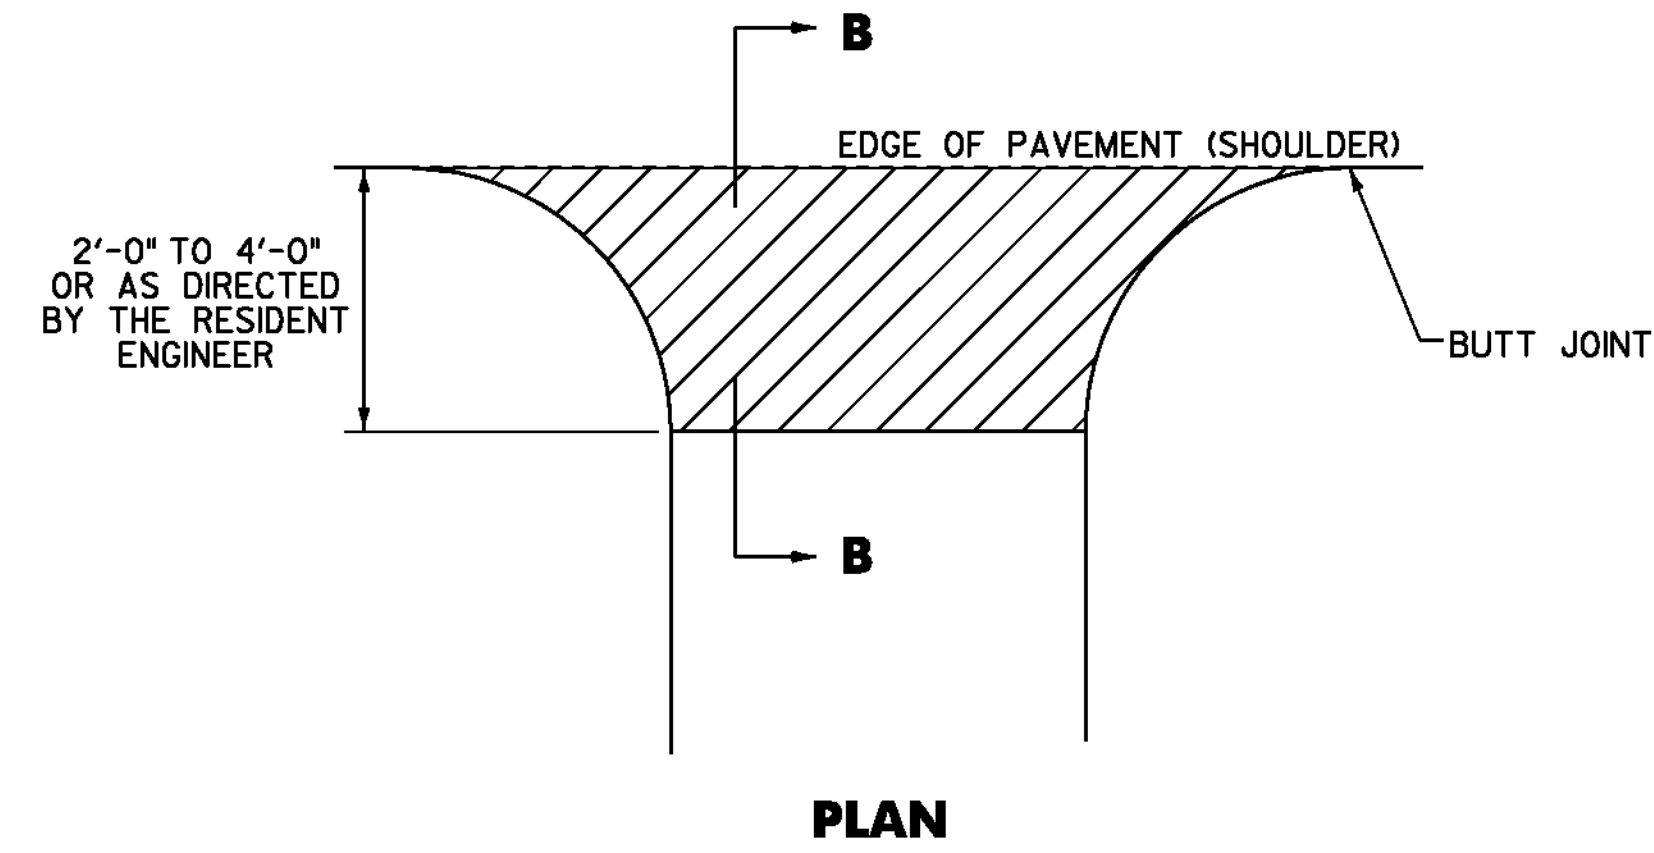

SECTION B-B

HANDWORK DETAILS FOR GRAVEL DRIVES


STATION	POSITION	QUANTITY (SY)
COVENTRY STATE HIGHWAY		
COVENTRY		
0+68	RT	12
0+96	LT	11
5+17	LT	10
7+12	RT	5
7+72	LT	12
12+28	LT	5
17+25	RT	11
20+75	RT	4
27+00	LT	31
29+64	LT	15
34+63	LT	8
36+00	RT	12
40+45	LT	5
44+66	LT	5
49+64	RT	17
51+24	RT	17
51+39	LT	5
55+29	RT	13
57+02	LT	45
63+99	LT	5
64+44	RT	17
73+87	LT	67
77+99	LT	53
87+17	LT	10
110+69	LT	3
114+37	LT	82
121+62	LT	22
133+81	LT	127
SUBTOTAL		629

STATION	POSITION	QUANTITY (SY)
COVENTRY STATE HIGHWAY (CONT.)		
NEWPORT CITY		
2+57	RT	39
3+45	LT	18
SUBTOTAL		57
SUBTOTAL		686
ROUNDING		14
TOTAL		700

NOTES:

- PAVING LIFT SHALL BE A MAXIMUM OF 2".
- THE COST OF PROVIDING AND PLACING SUBBASE MATERIAL, CLEANING EXISTING PAVED SURFACES, INCLUDING POWER EQUIPMENT, AND FOR APPLY EMULSION, FILLING JOINTS, CRACKS AND HOLES WILL NOT BE PAID DIRECTLY BUT WILL BE INCLUDED IN THE UNIT PRICE BID FOR ITEM 900.675 SPECIAL PROVISION (HAND-PLACED BITUMINOUS CONCRETE MATERIAL, DRIVES).
- EXCAVATION NEEDED TO ACHIEVE PROPER DRIVE SLOPES WILL NOT BE PAID DIRECTLY BUT WILL BE CONSIDERED INCIDENTAL TO CONTRACT ITEM 900.675 SPECIAL PROVISION (HAND-PLACED BITUMINOUS CONCRETE MATERIAL, DRIVES).
- FIELD DRIVES 2'-0"; RESIDENTIAL AND COMMERCIAL DRIVES 4'-0"; OR AS DIRECTED BY THE RESIDENT ENGINEER.

LEGEND

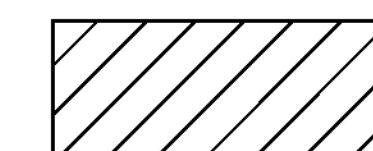

ITEM 900.675 SPECIAL PROVISION (HAND-PLACED BITUMINOUS CONCRETE MATERIAL, DRIVES)



DRIVE DETAIL SHEET	NOT TO SCALE	
	PROJECT NAME: COVENTRY-NEWPORT CITY	PROJECT NUMBER: STP 2308(I)
	FILE NAME: p01c052.dgn	PLOT DATE: 18-MAY-2012
	PROJECT LEADER: JLL	DRAWN BY: STANTEC
DESIGNED BY: STANTEC	CHECKED BY: STANTEC	
IPARM FILE: p01c052ds.i	SHEET 15 OF 107	