



TEST PIT #1 DATA

PROJECT: CSH COVENTRY-NEWPORT CITY STP 2308
 LOCATION: SB LANE MM 0.233 COVENTRY

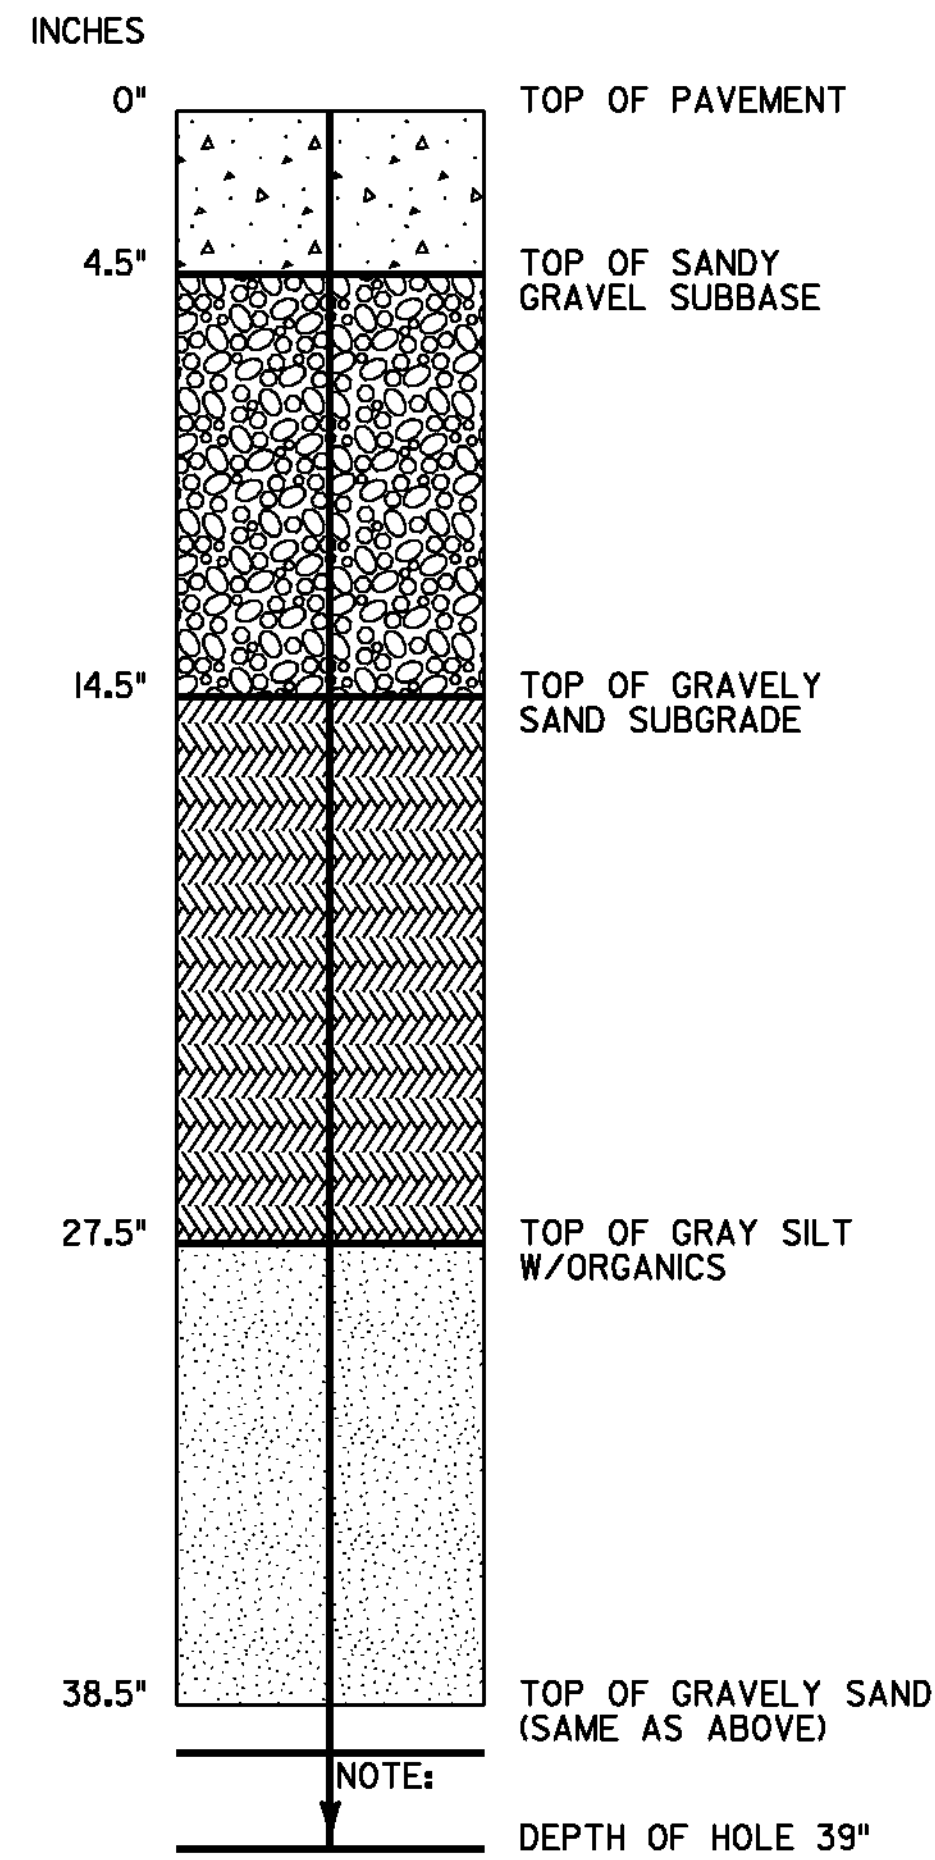


TEST PIT #2 DATA

PROJECT: CSH COVENTRY-NEWPORT CITY STP 2308
 LOCATION: SB LANE MM 0.844 COVENTRY

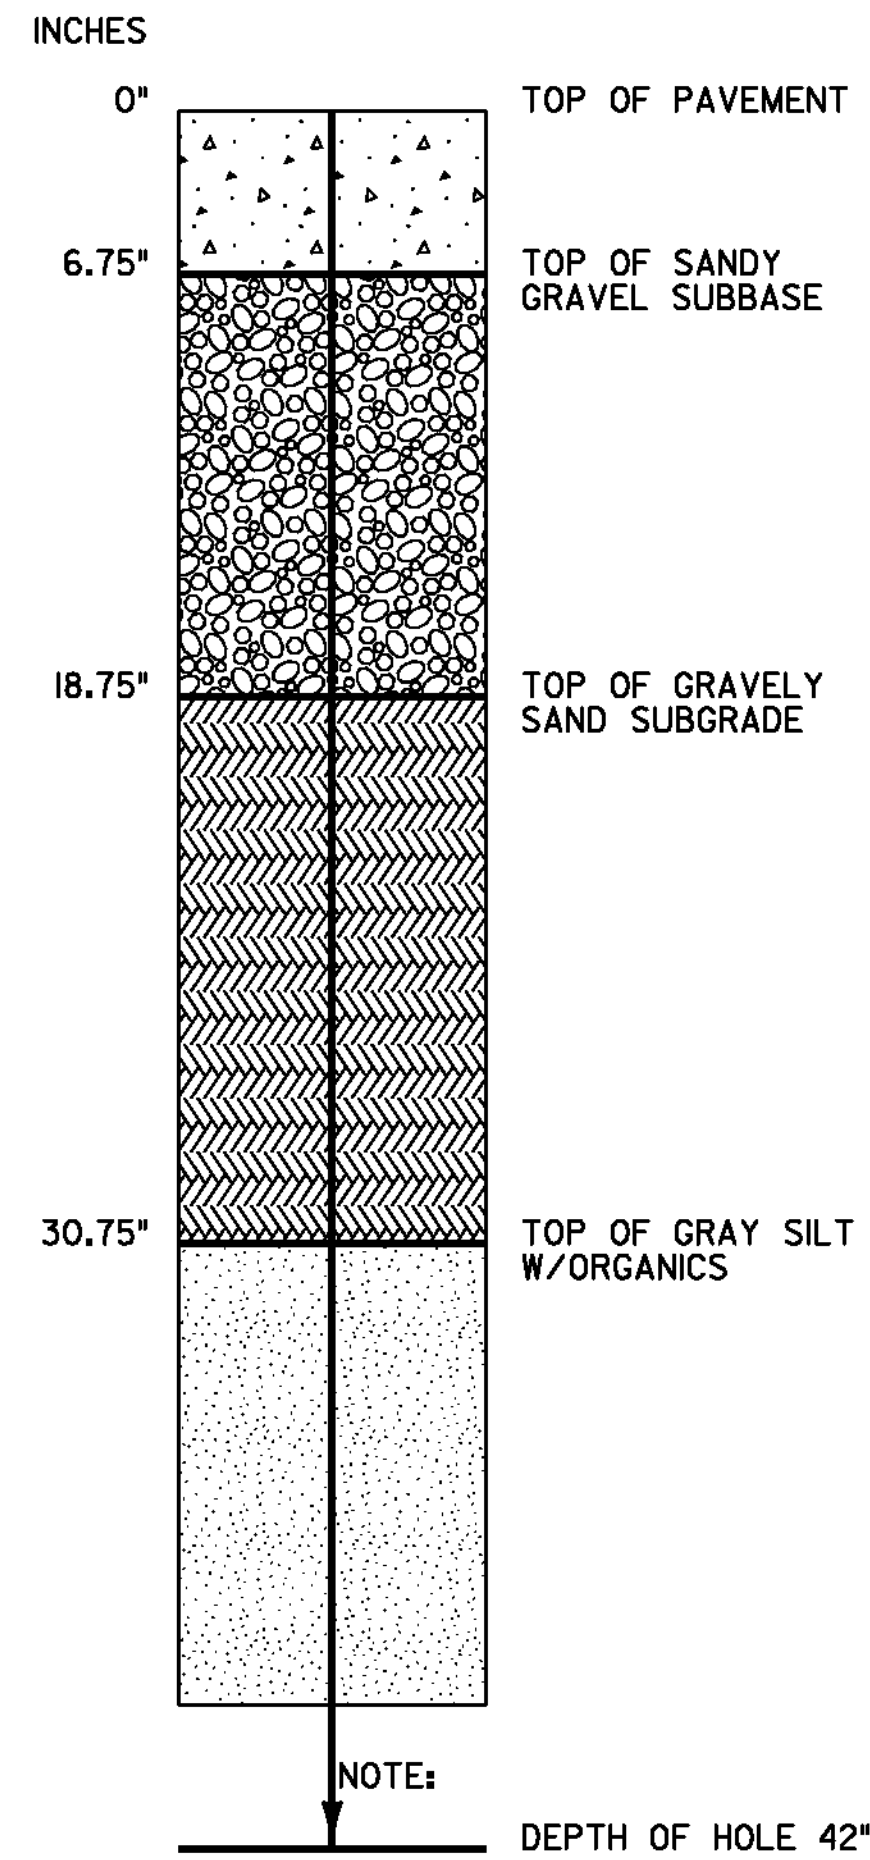


TEST PIT #3 DATA

PROJECT: CSH COVENTRY-NEWPORT CITY STP 2308
 LOCATION: SB LANE MM 1.148 COVENTRY

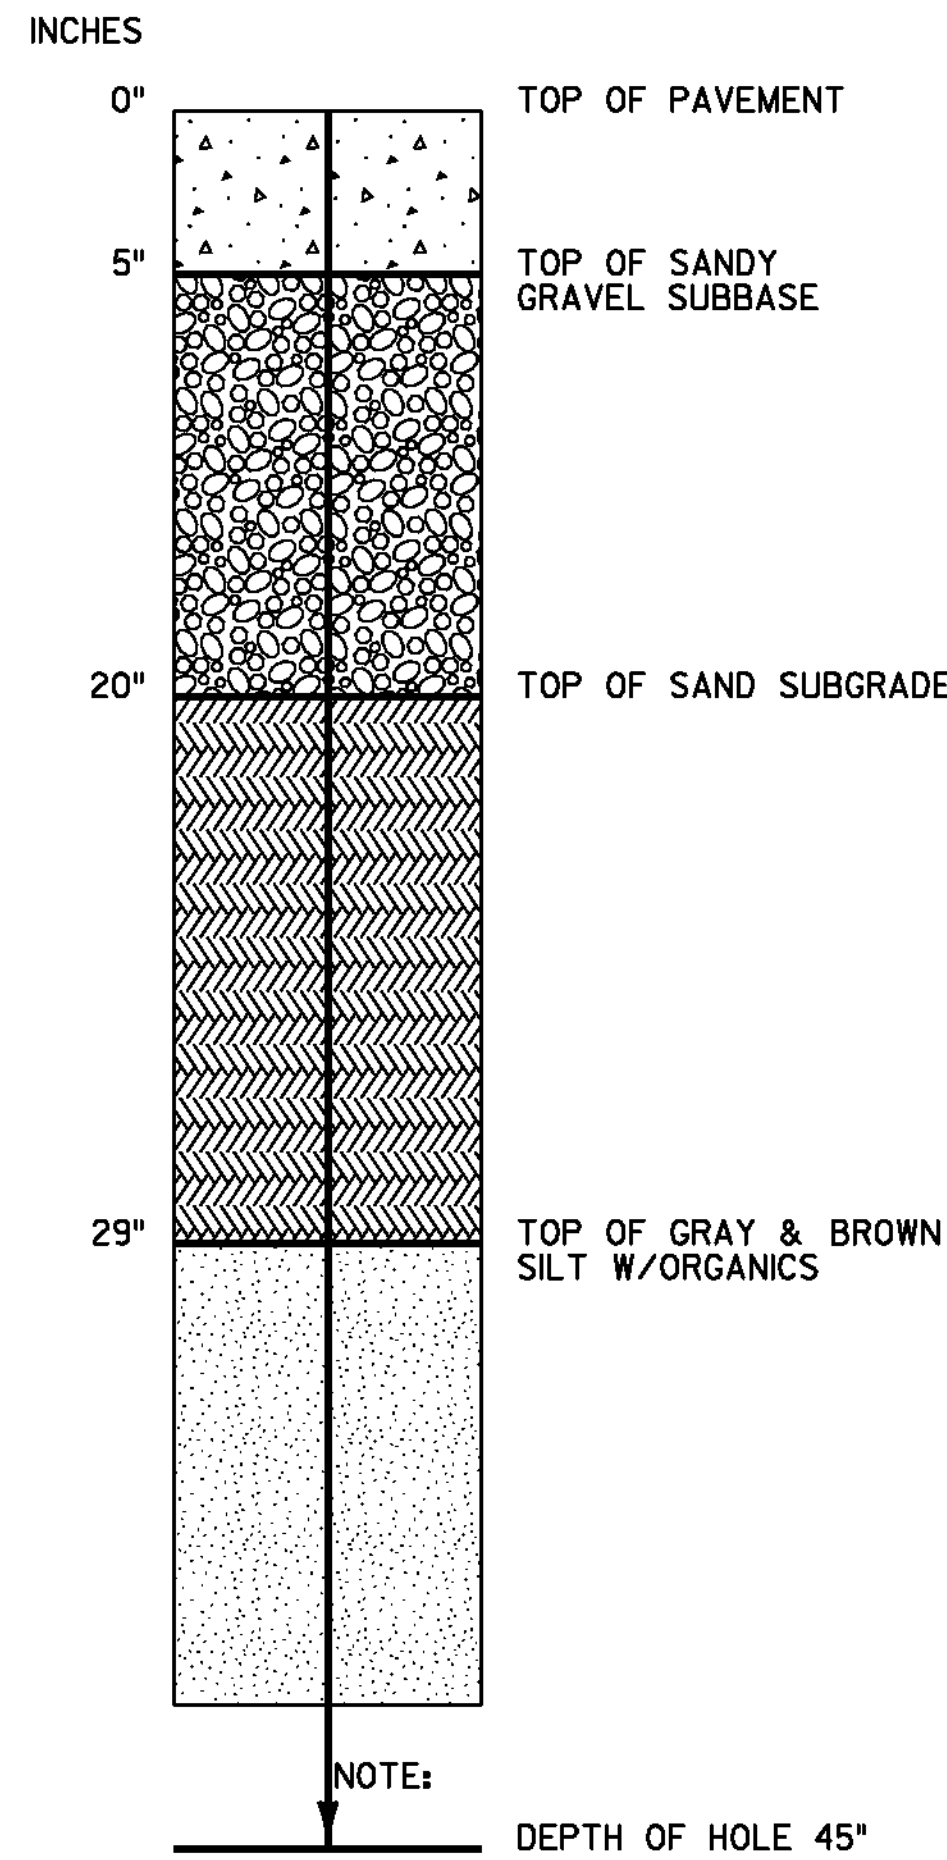


TEST PIT #4 DATA

PROJECT: CSH COVENTRY-NEWPORT CITY STP 2308
 LOCATION: SB LANE MM 1.646 COVENTRY

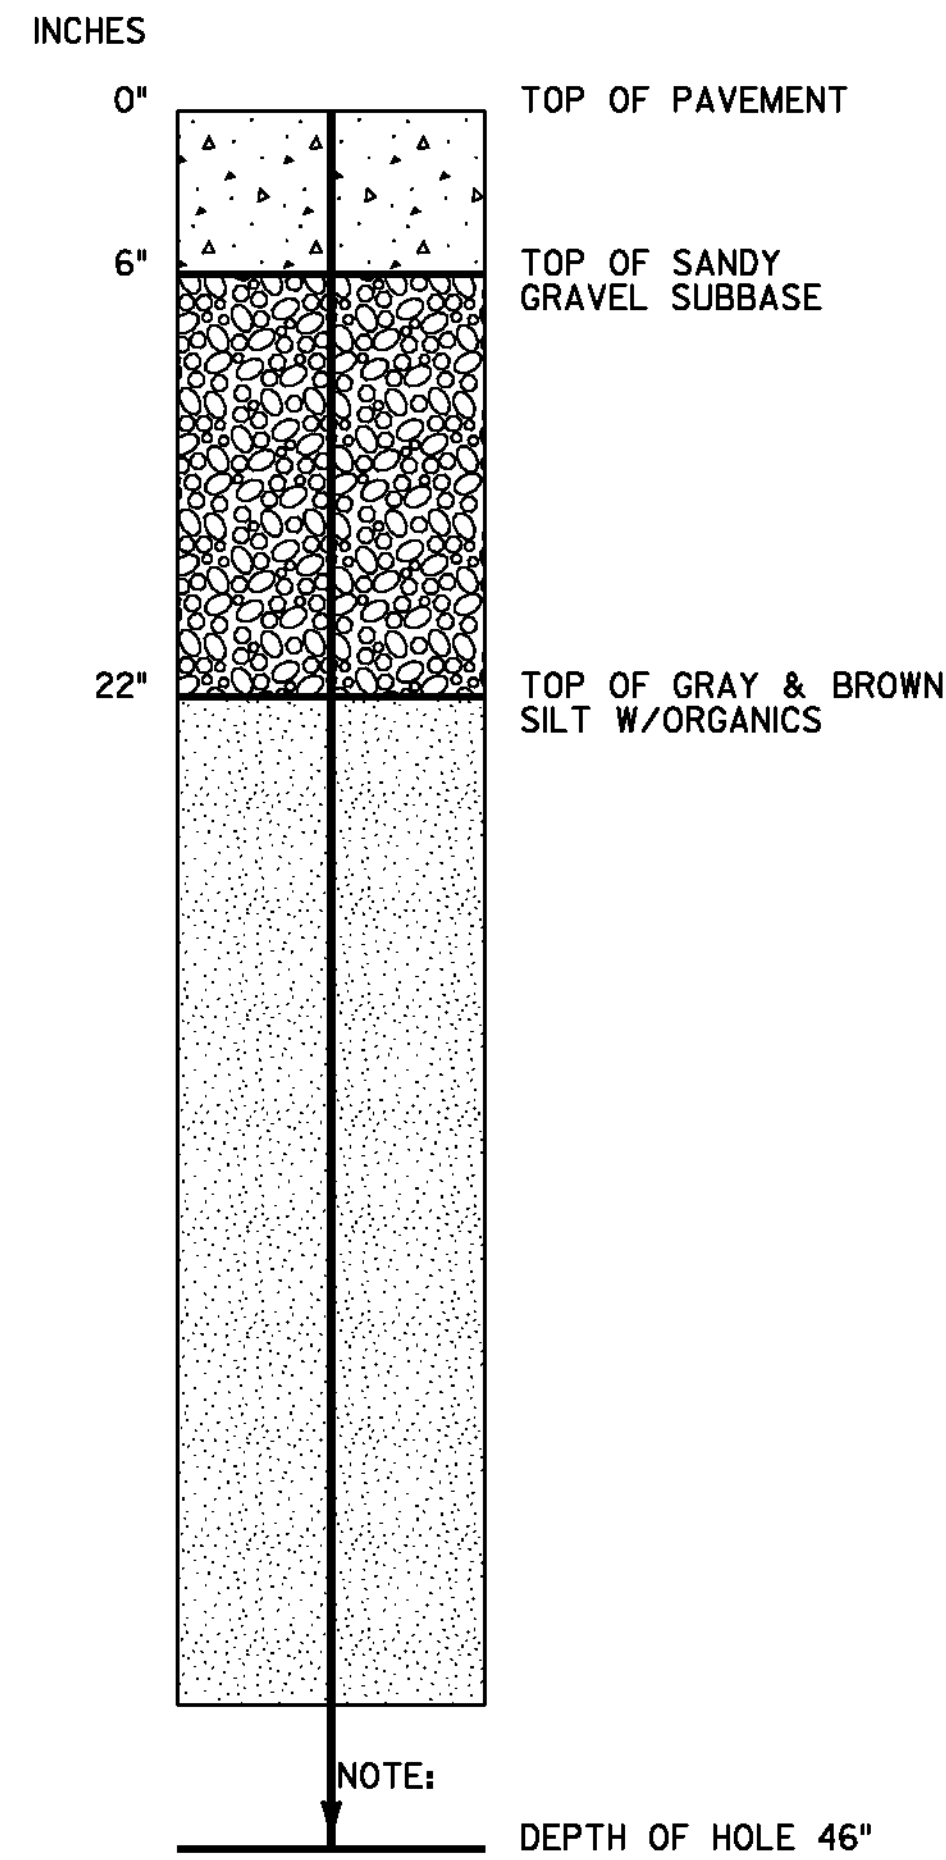

TEST PIT #5 DATA

PROJECT: CSH COVENTRY-NEWPORT CITY STP 2308
 LOCATION: NB LANE MM 2.098 COVENTRY

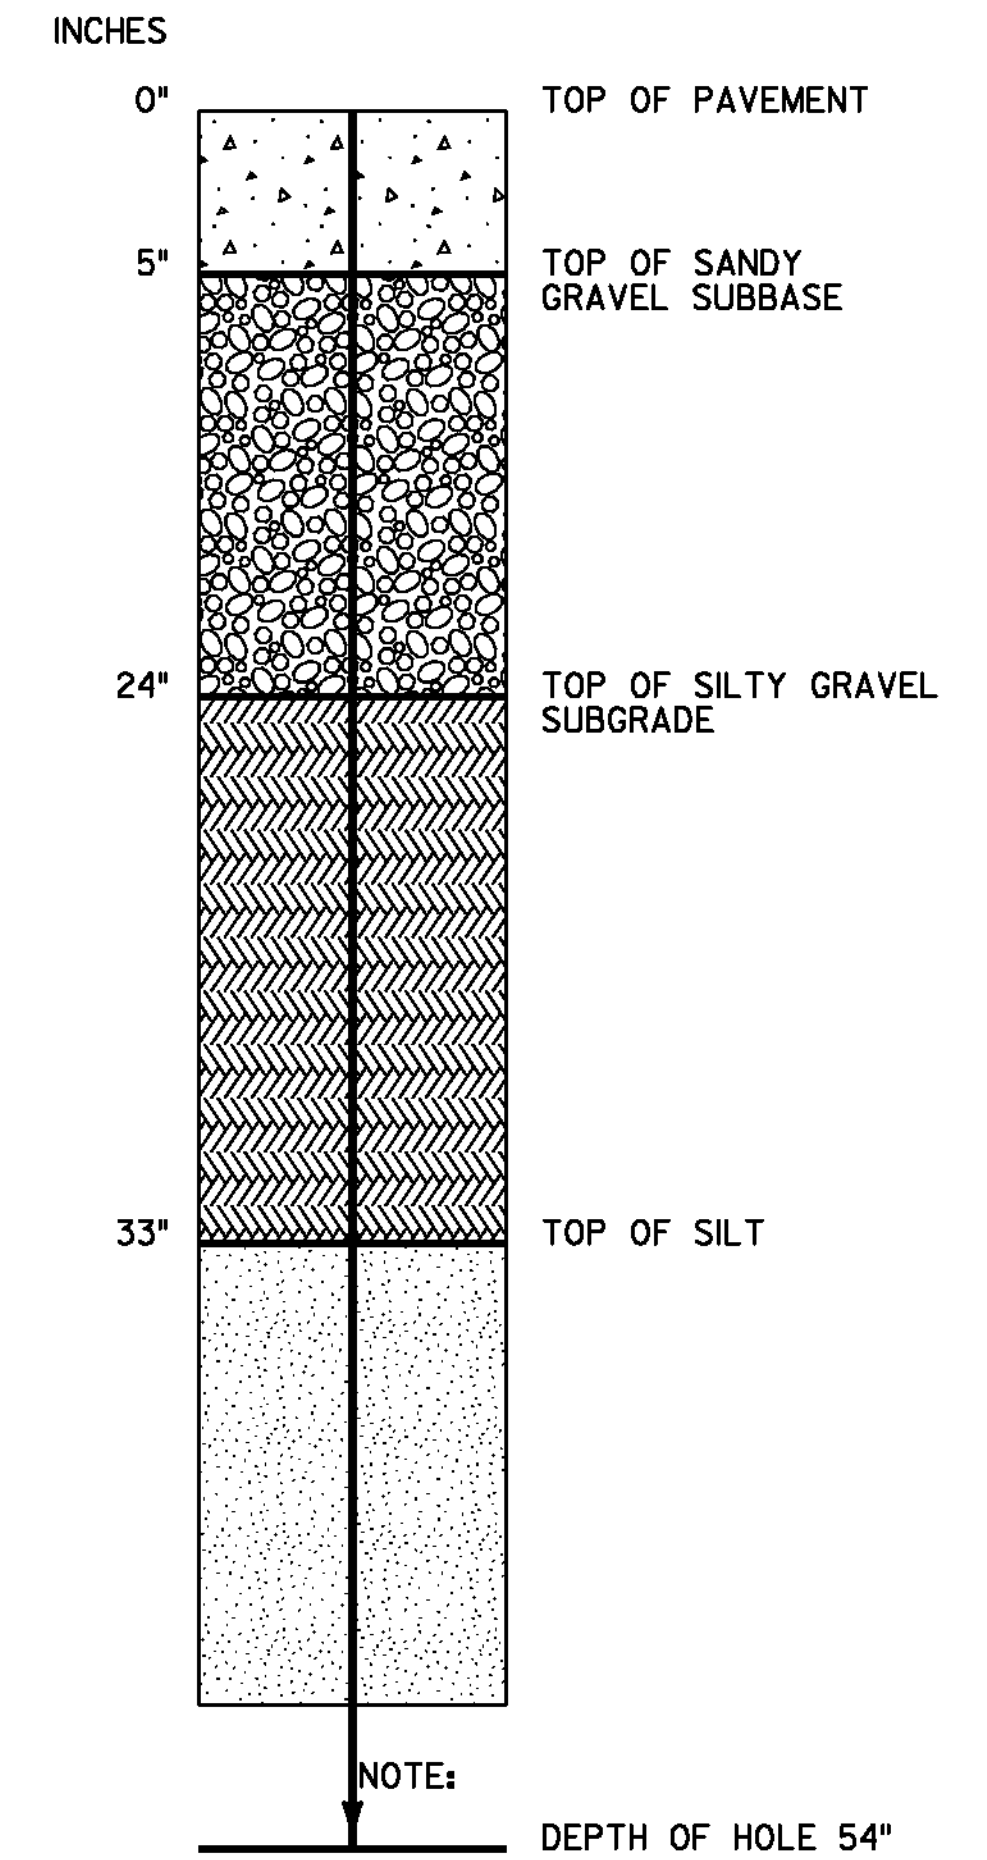

DATA SHEET FOR PAVEMENT CORES

#	TOWN	ROUTE	DIR/OS	MM	DEPTH INCHES	PCC UNDER	OVER ASPHALTED	DRAINABLE BASE	SOLID CORE	STRIPPED? WHERE?	SHOULDER CORE?	COMMENTS
1	COVENTRY	CSH	NB	0.015	3.75	NO	NO	NO	NO	YES	NO	BOTTOM 3/4" STRIPPED
2	COVENTRY	CSH	NB	0.229	5.00	NO	NO	NO	NO	YES	NO	BOTTOM 1" STRIPPED
3	COVENTRY	CSH	NB	0.533	5.00	NO	NO	NO	YES	NO	NO	
4	COVENTRY	CSH	NB	0.804	5.00	NO	NO	NO	NO	YES	NO	BOTTOM 3/4" STRIPPED
5	COVENTRY	CSH	NB	1.072	6.00	NO	NO	NO	YES	NO	NO	
6	COVENTRY	CSH	NB	1.289	5.00	NO	NO	NO	NO	YES	NO	BOTTOM 1" STRIPPED
7	COVENTRY	CSH	SB	1.172	4.75	NO	NO	NO	YES	NO	NO	
8	COVENTRY	CSH	SB	1.019	4.75	NO	NO	NO	NO	YES	NO	BOTTOM 2" STRIPPED
9	COVENTRY	CSH	SB	0.883	4.75	NO	NO	NO	YES	NO	NO	
10	COVENTRY	CSH	SB	0.664	3.50	NO	NO	NO	YES	NO	NO	
11	COVENTRY	CSH	SB	0.397	4.25	NO	NO	NO	YES	NO	NO	
12	COVENTRY	CSH	SB	0.126	4.50	NO	NO	NO	YES	NO	NO	
13	COVENTRY	CSH	NB	1.512	7.00	NO	NO	NO	NO	YES	NO	BOTTOM 1" STRIPPED
14	COVENTRY	CSH	NB	1.693	5.50	NO	NO	NO	YES	NO	NO	
15	COVENTRY	CSH	NB	1.964	6.75	NO	NO	NO	YES	NO	NO	
16	COVENTRY	CSH	NB	2.196	4.50	NO	NO	NO	YES	NO	NO	
17	COVENTRY	CSH	NB	2.375	9.00	NO	NO	NO	YES	NO	NO	
18	NEWPORT CITY	CSH	NB	0.03	4.00	NO	NO	NO	NO	YES	NO	BOTTOM 1" STRIPPED
19	COVENTRY	CSH	SB	2.437	5.00	NO	NO	NO	NO	YES	NO	BOTTOM 1" STRIPPED
20	COVENTRY	CSH	SB	1.995	6.00	NO	NO	NO	YES	NO	NO	
21	COVENTRY	CSH	SB	1.674	6.50	NO	NO	YES	YES	NO	NO	
22	COVENTRY	CSH	SB	1.557	6.00	NO	NO	NO	YES	NO	NO	



PAVEMENT CORE AND TEST PIT DATA SHEET

PROJECT NAME: COVENTRY-NEWPORT CITY
 PROJECT NUMBER: STP 2308(I)

FILE NAME: p10c052.dgn
 PROJECT LEADER: JLL
 DESIGNED BY: STANTEC
 IPARM FILE: p10b258ctps.i

PLOT DATE: 18-MAY-2012
 DRAWN BY: STANTEC
 CHECKED BY: STANTEC
 SHEET 50 OF 107