


ABUTMENT #2 PLAN

SCALE 3/8" = 1'-0"
 1 0 1 2 3 4

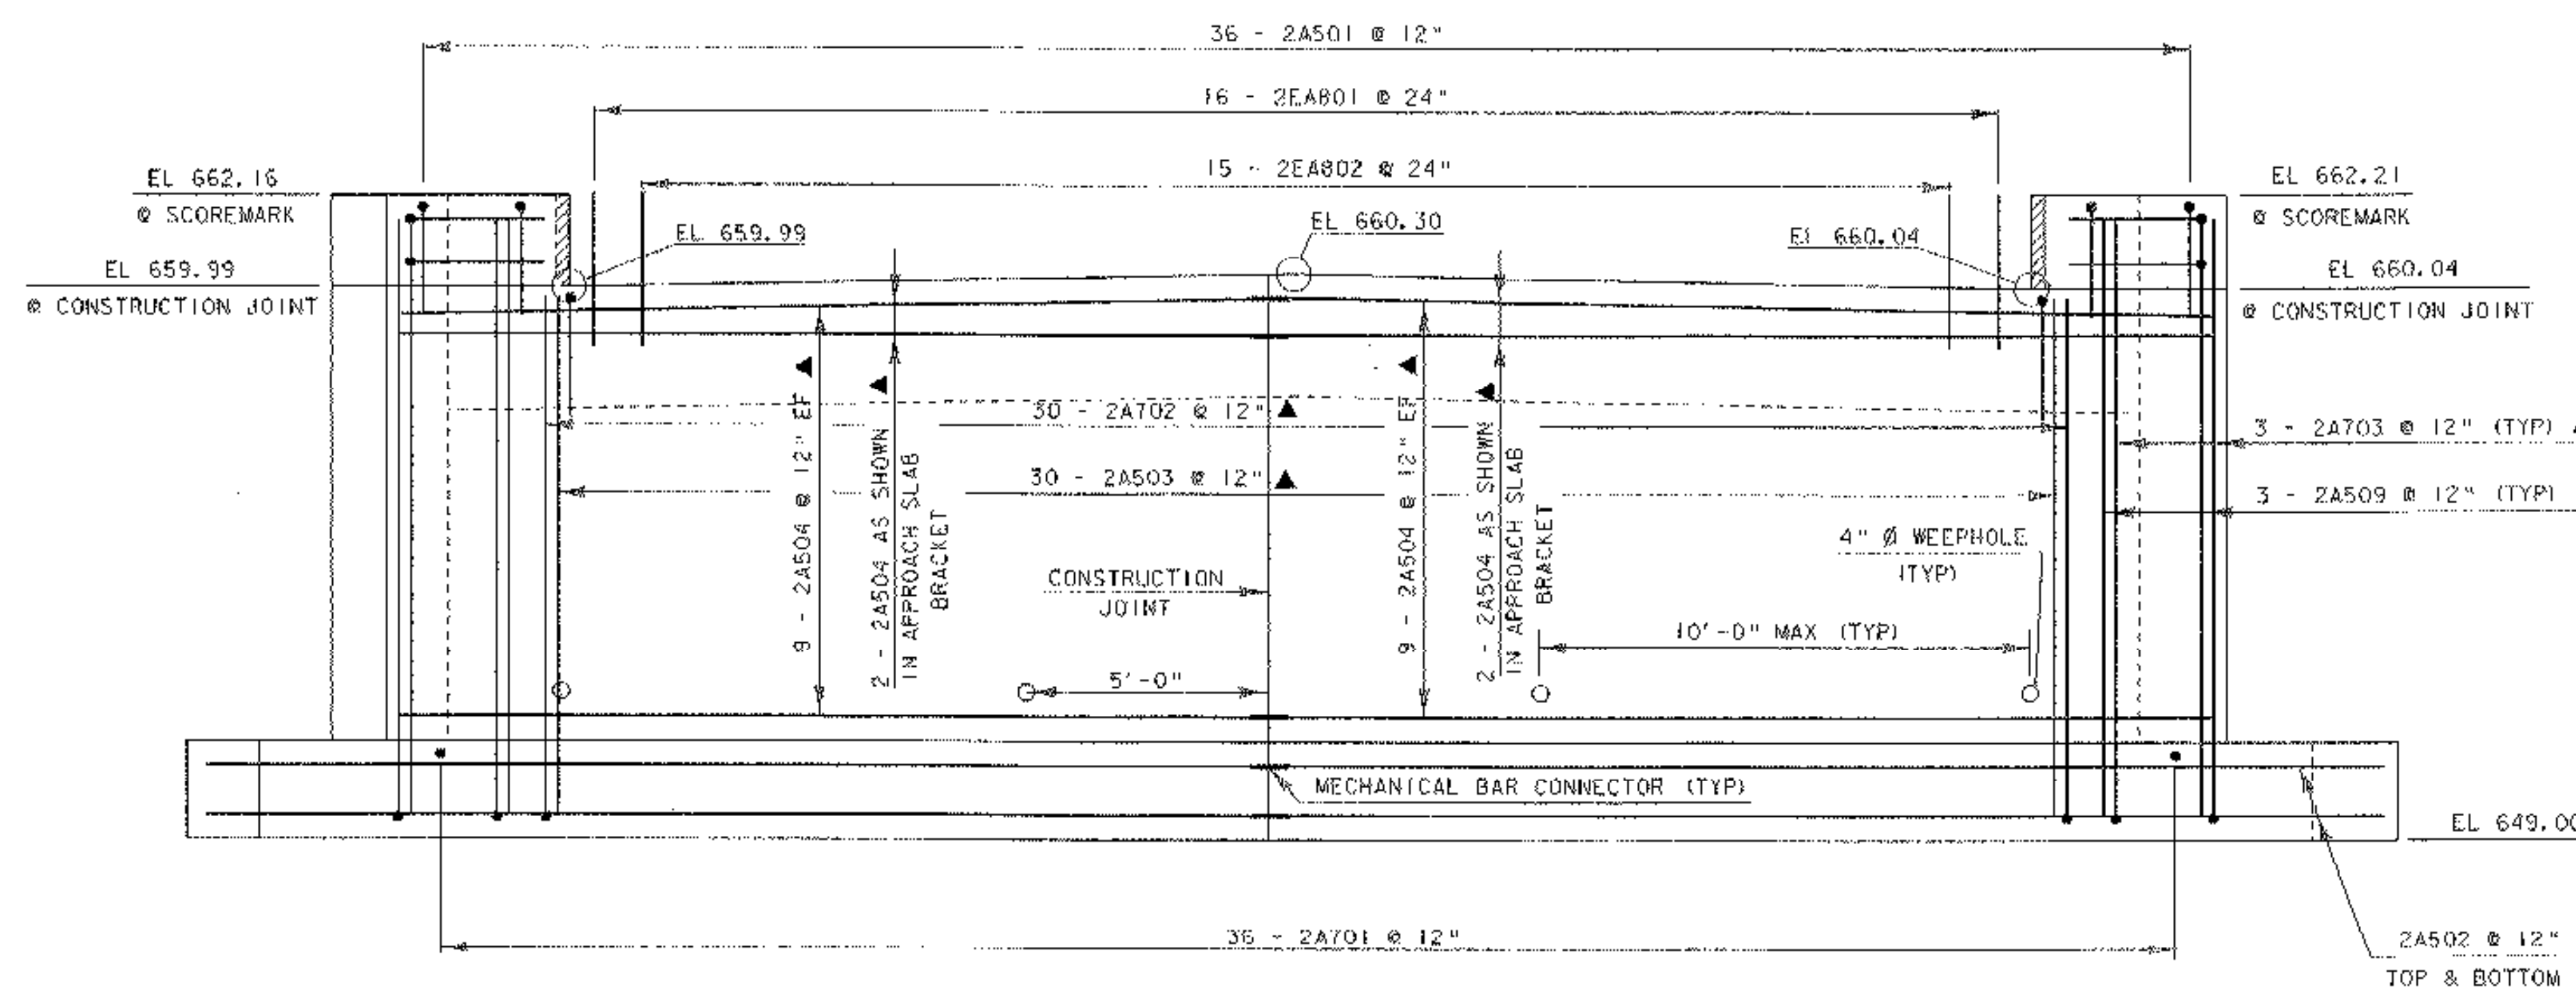

ABUTMENT #2 ELEVATION

SCALE 3/8" = 1'-0"
 1 0 1 2 3 4

NOTE:

NF = NEAR FACE
 FF = FAR FACE
 EF = EACH FACE
 ▲ = CUT TO FIT IN FIELD
 3" CLR. UNLESS OTHERWISE SPECIFIED ON THE PLANS.
 ALL LAPS ARE 2'-2" UNLESS OTHERWISE NOTED.

**ABUTMENT DETAIL:
 ABUTMENT #2**

PROJECT NAME:	FAIRFIELD	PLOT DATE:	28-APR-2005
PROJECT NUMBER:	AC STP ST 0298 (6)	DRAWN BY:	K. RUTTER
FILE NAME:	/sfr5/01c182/sc182sub.dgn	CHECKED BY:	W.B. SYMONDS
PROJECT LEADER:	C. KELLER	SHEET	26 OF 41
DESIGNED BY:	K. RUTTER		