






R2-1 STD;  
1.5" Radius, 0.6" Border, 0.4" Indent, Black on White;  
"SPEED" E; "LIMIT" E; "25" E;

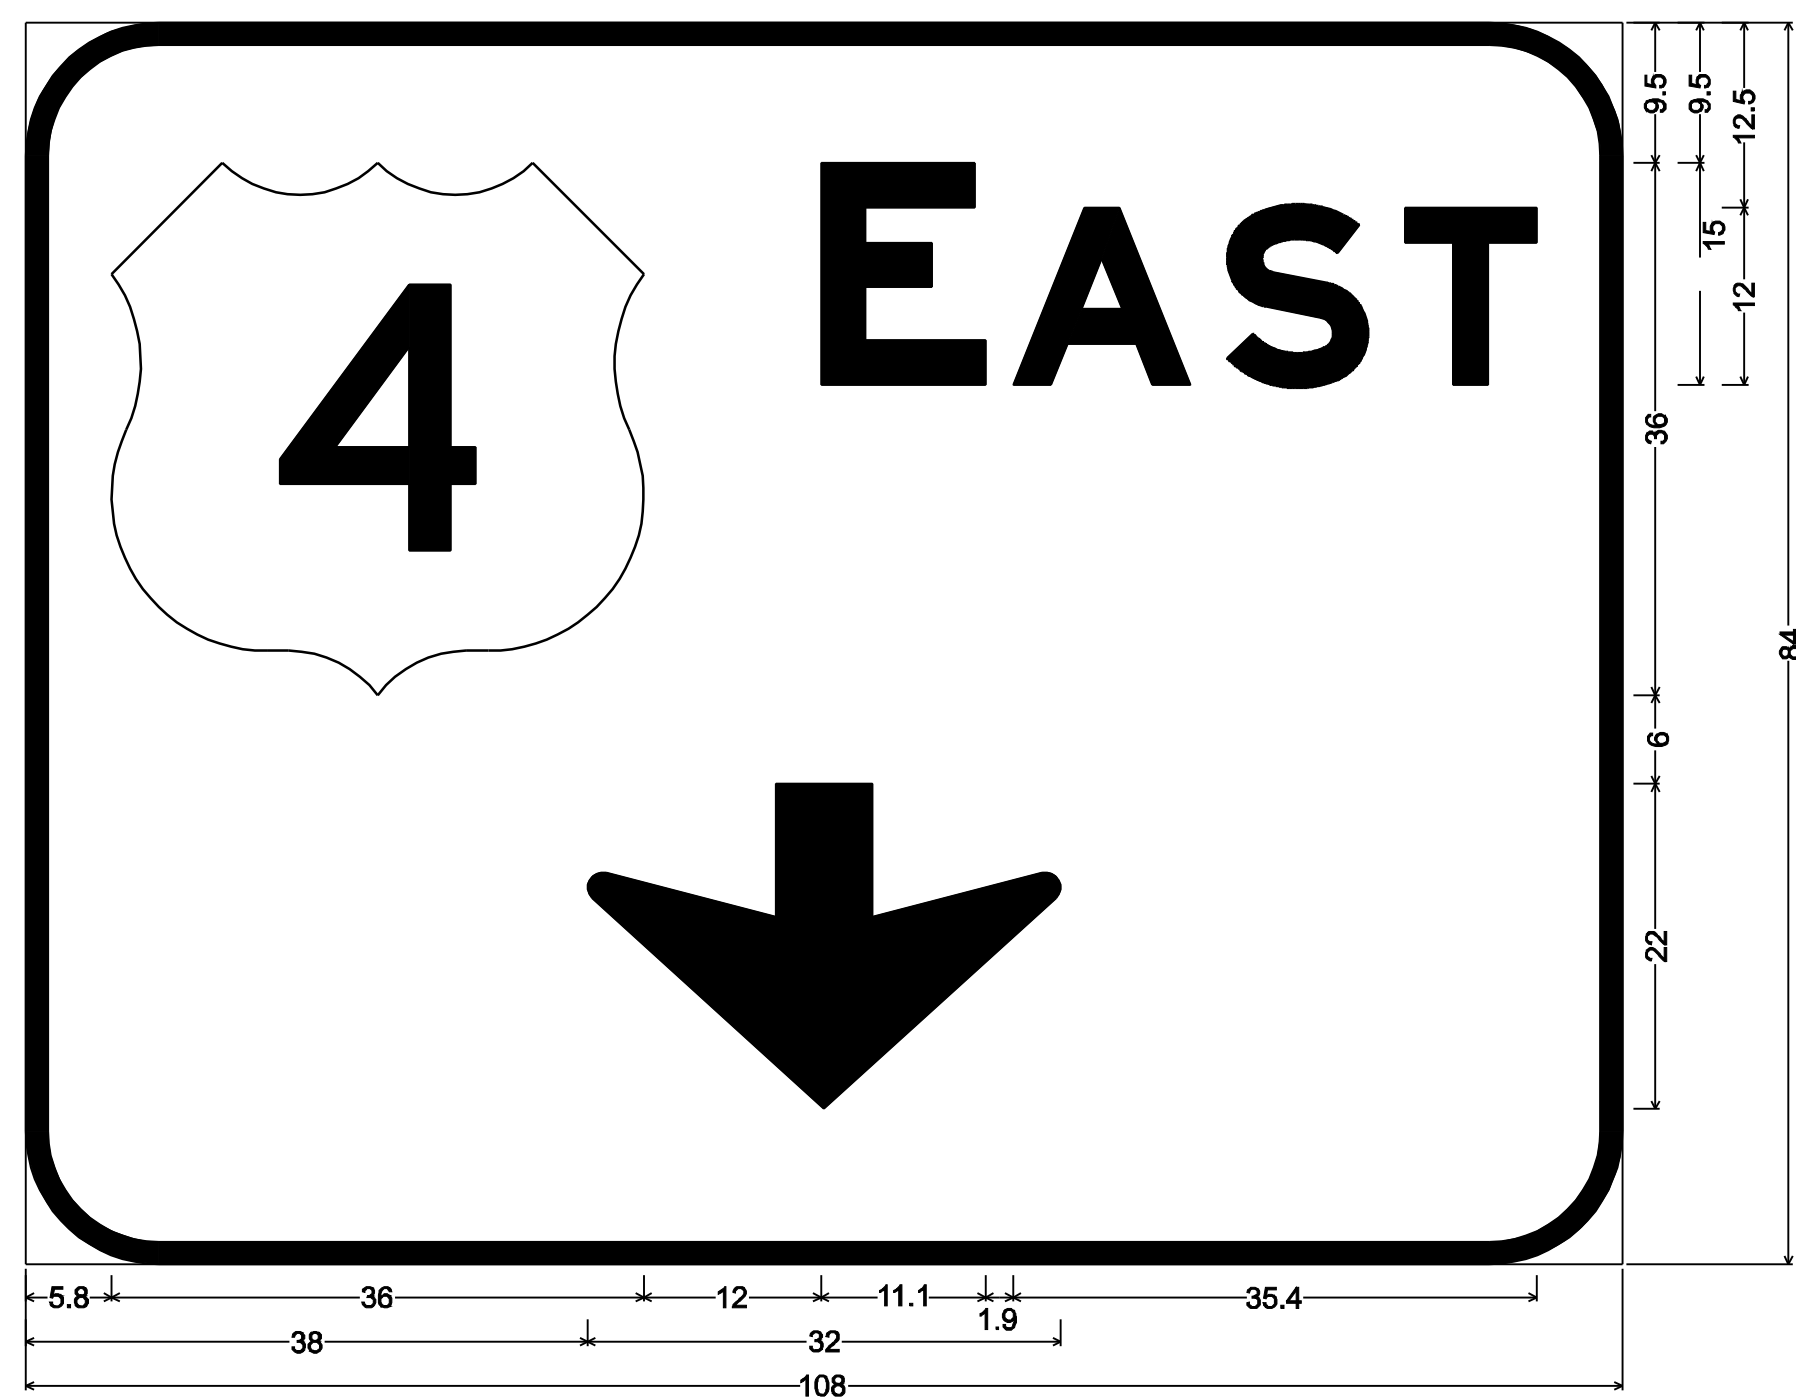


9.0" Radius, 1.5" Border, White on Green;  
"EAST" E Mod; Down Arrow 22.0" 270°

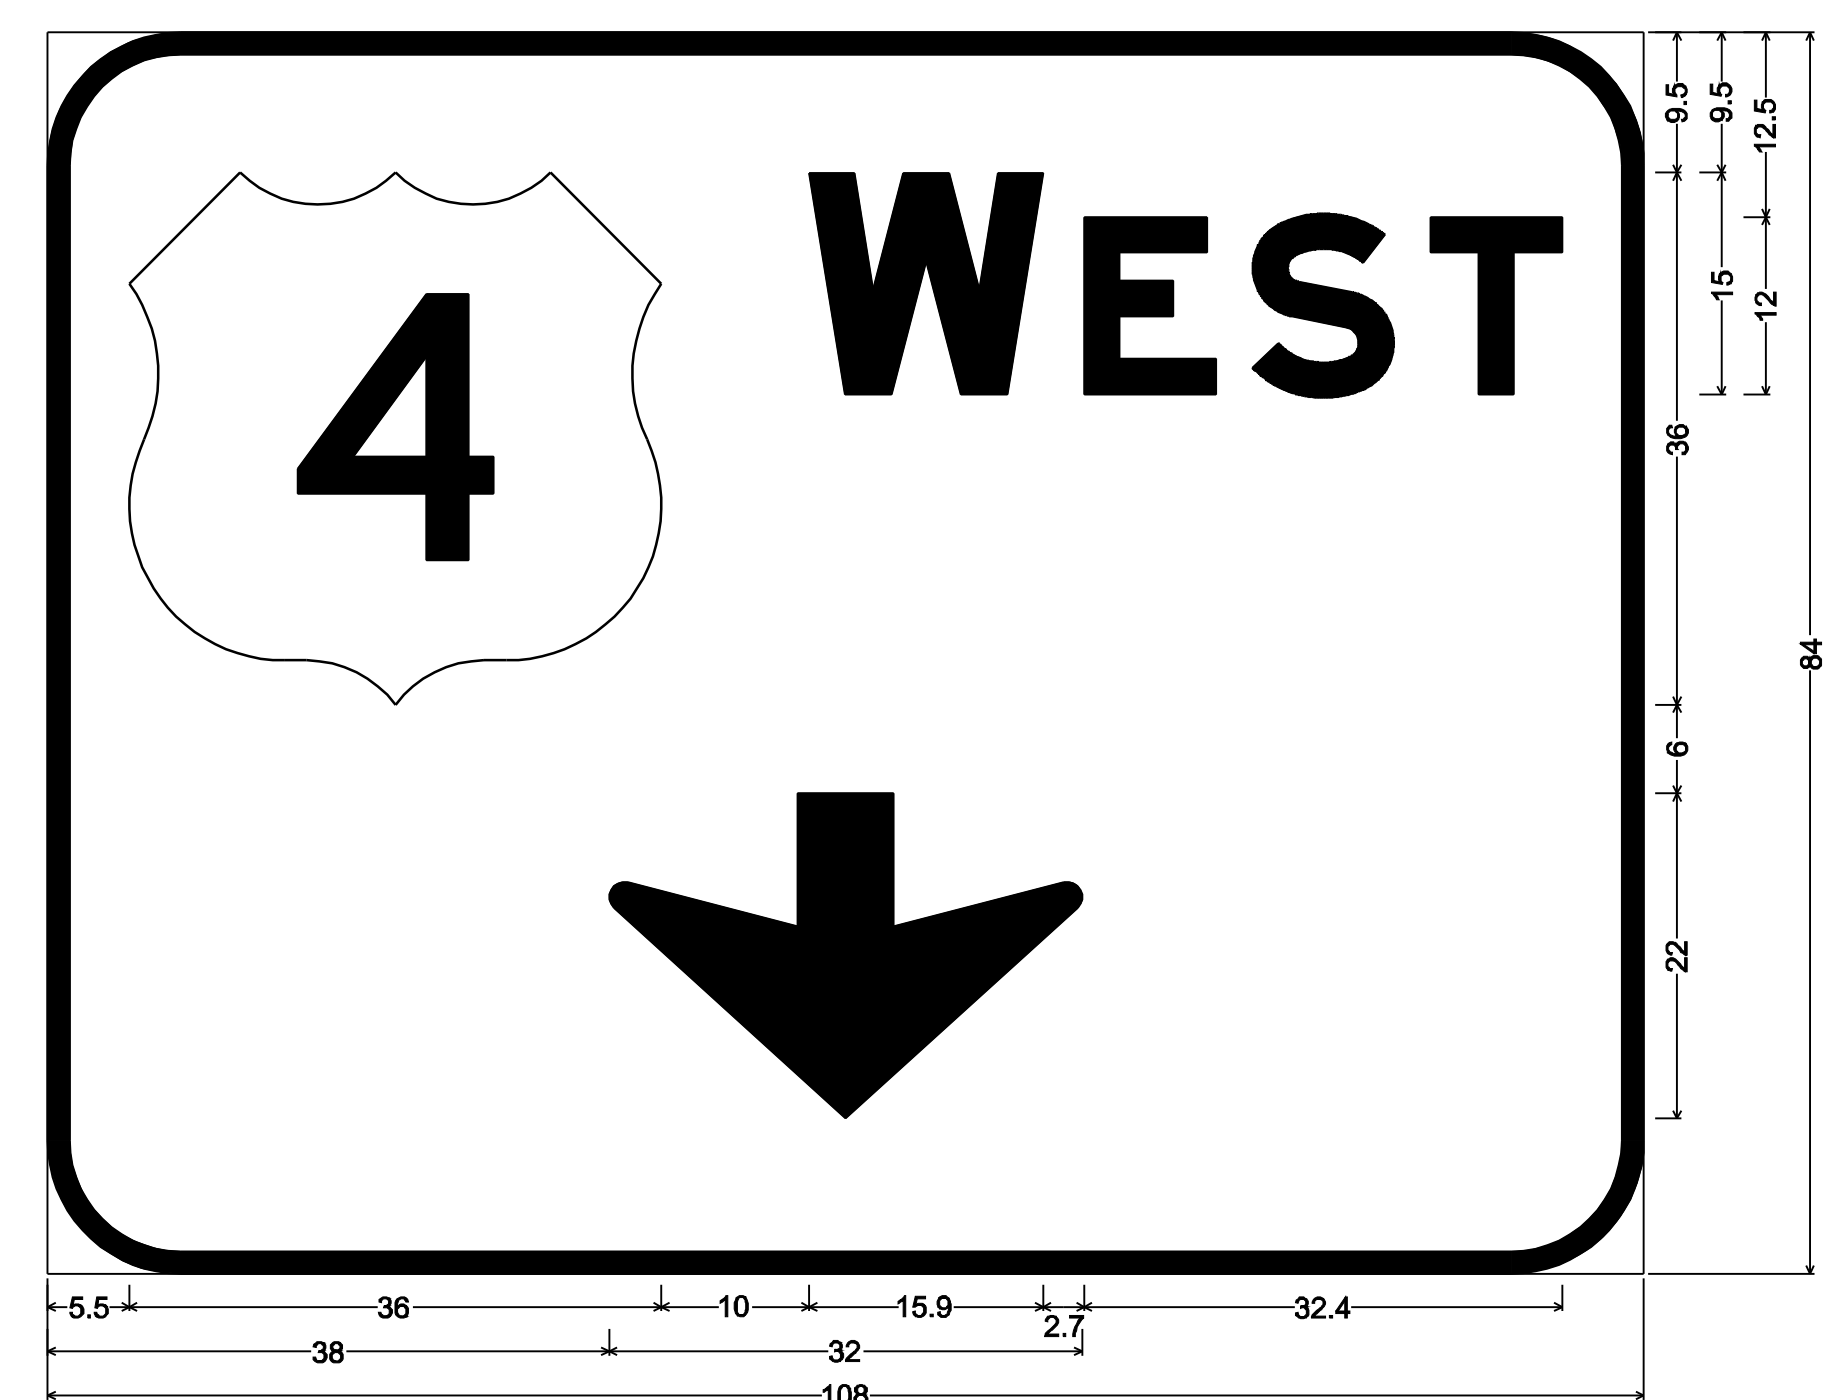


9.0" Radius, 1.5" Border, White on Green  
"WEST" E Mod; Down Arrow 22.0" 270°;

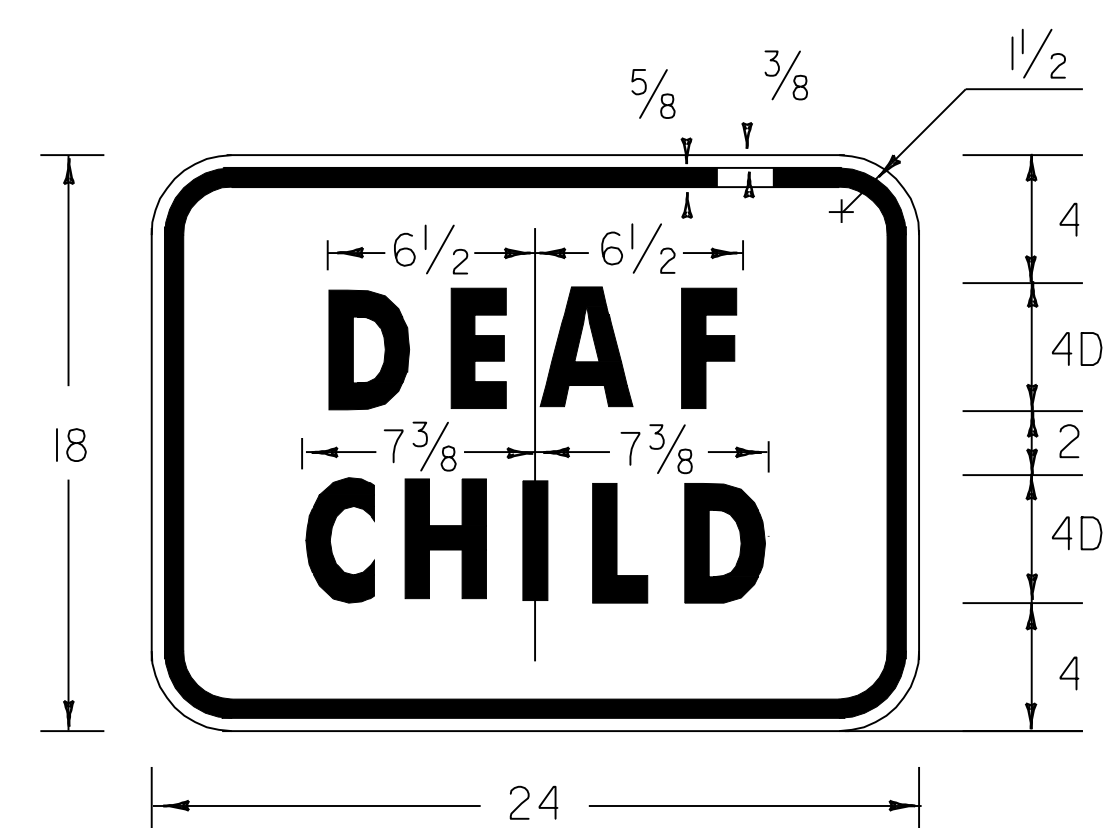


VW-279

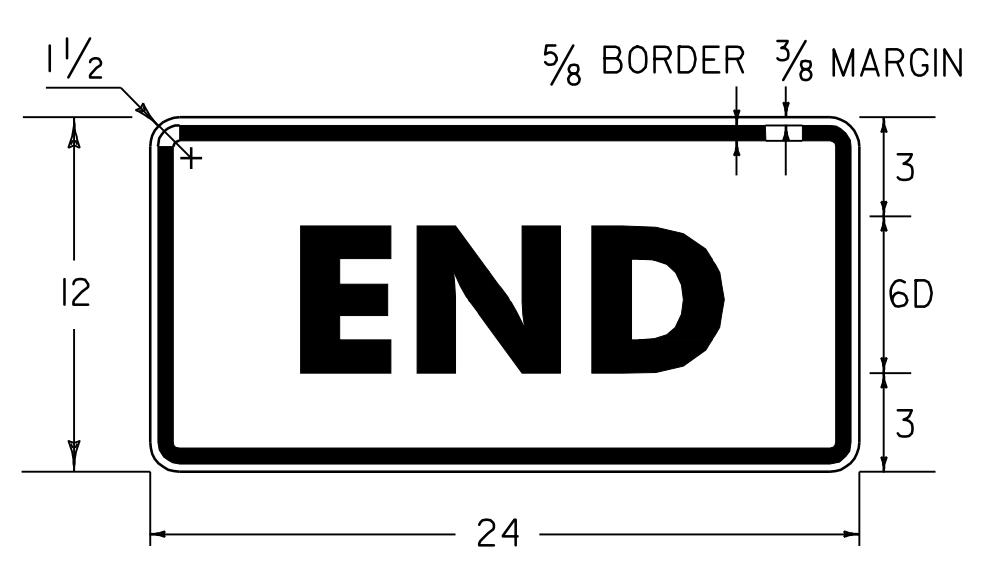

M4-6

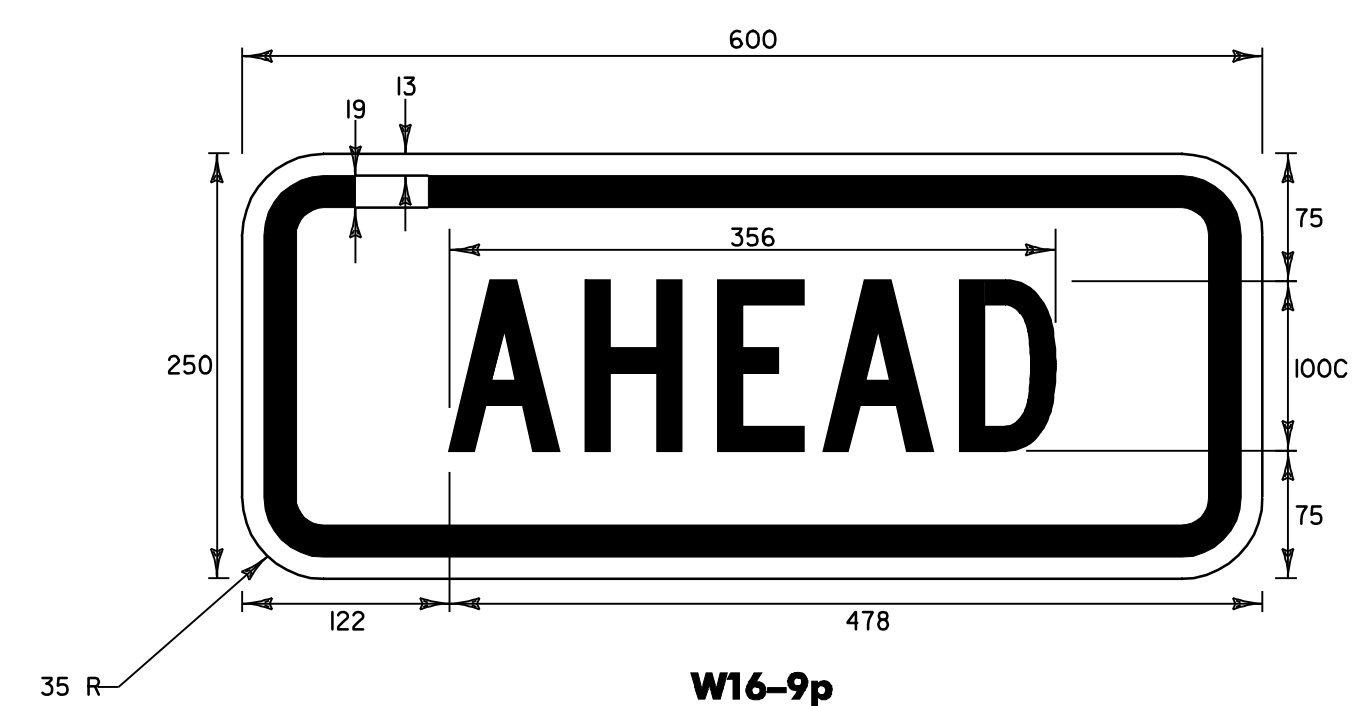

W16-9p  
BLACK BORDER & TEXT  
WITH REFLECTORIZED YELLOW BACKGROUND  
SEE VTrans STANDARD E-153M FOR MATERIALS

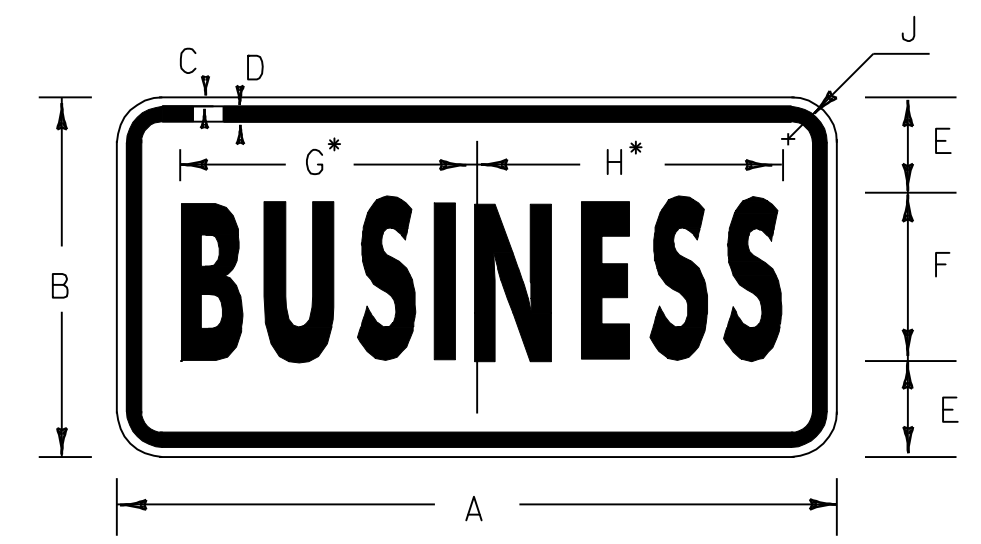

M4-3  
• REDUCE SPACING 40%

SIGN	DIMENSIONS ( INCHES )								
	A	B	C	D	E	F	G	H	J
STD.	24	12	3/8	5/8	3 1/2	5B	9 5/16	9 9/16	1 1/2
SPECIAL	30	15	3/8	5/8	4	7B	12 3/8	12 3/4	1 1/2

<b>SIGN DETAIL SHEET 1</b>	PROJECT NAME: WEST RUTLAND	PLOT DATE: 06-FEB-2009 15:2
	PROJECT NUMBER: STP 2601(1)S & STP 2601(2)S	DRAWN BY: JLR
	FILE NAME: /pave/01d046/pd046.dgn	CHECKED BY: JLR
	PROJECT LEADER: WOOLAVER	SHEET 44A OF 45
	DESIGNED BY: JLR	
	pd046d+01.i	