



**BITUMINOUS CONCRETE GUTTER  
ACROSS DRIVES**  
NOT TO SCALE

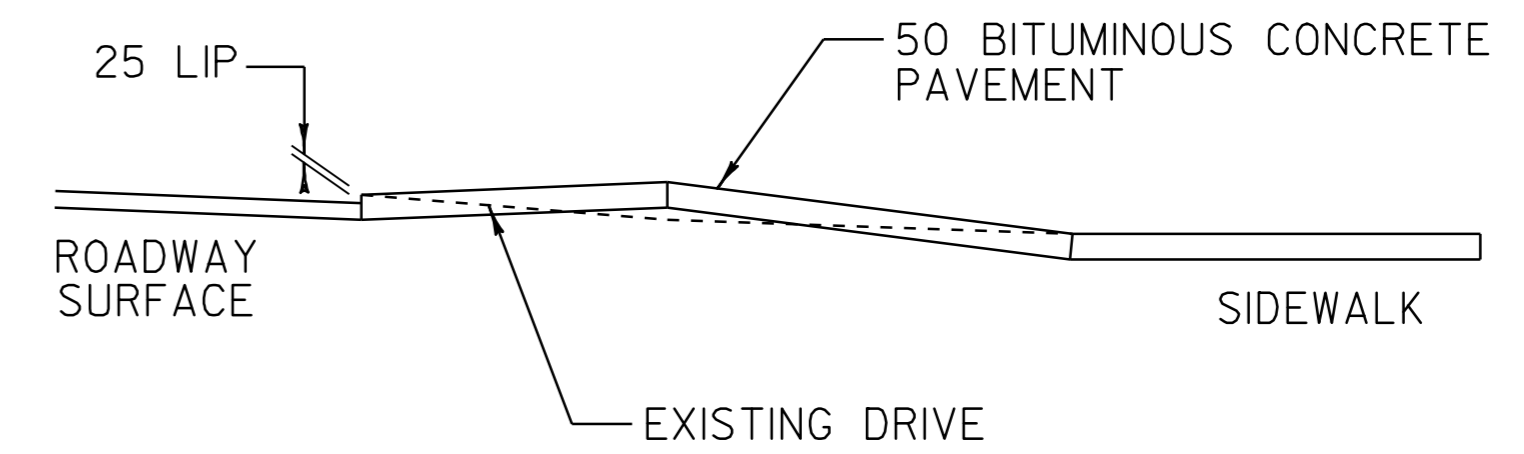

**SECTION A-A**  
NOT TO SCALE

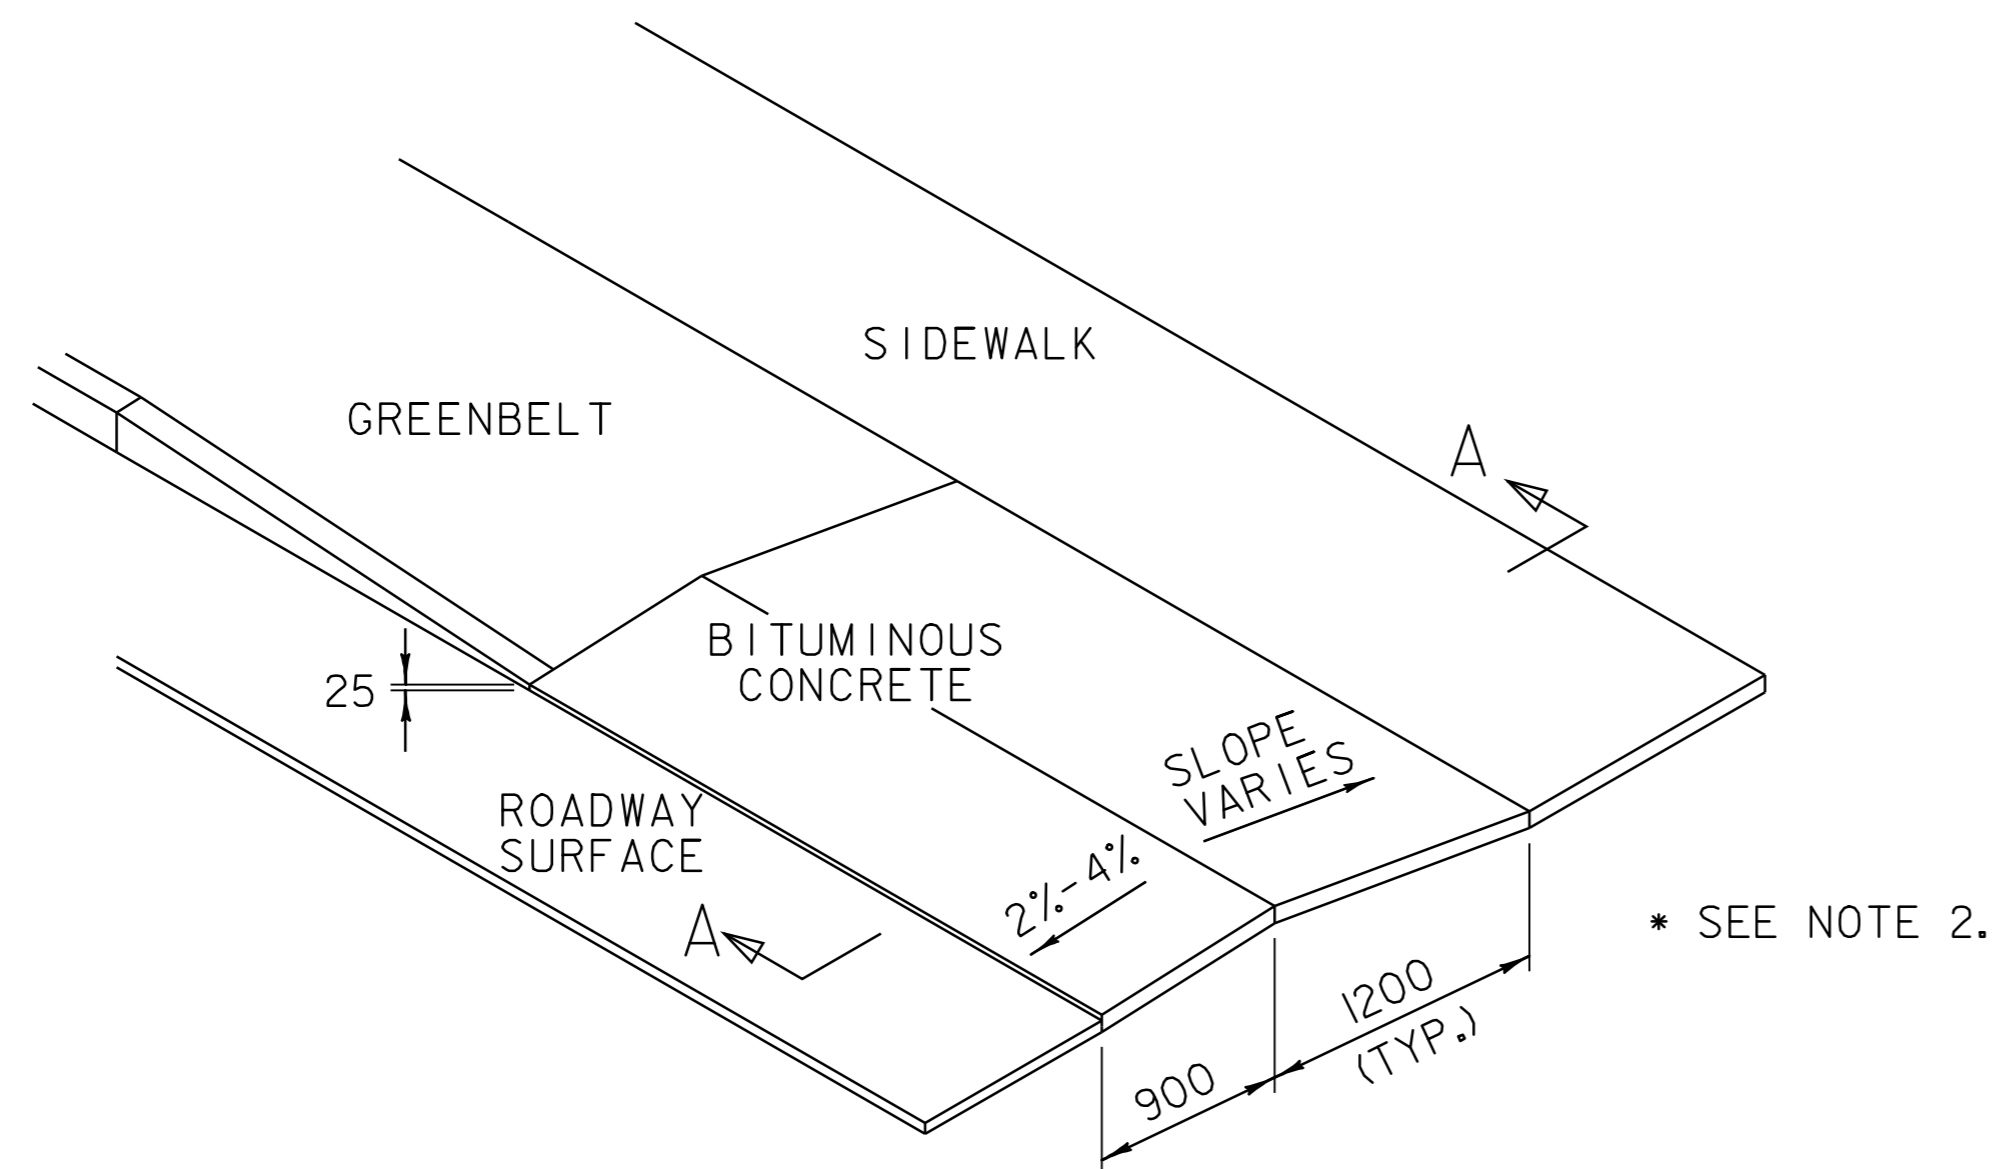


**DRIVEWAY LIP DETAIL**  
NOT TO SCALE

NOTES:

1. FOR USE AT DRIVES WHERE DRAINAGE IMPROVEMENTS ARE REQUESTED OR AS DIRECTED BY THE RESIDENT ENGINEER.
2. TYPICAL DRIVEWAY SLOPE SHOWN. ADJUST TO MATCH EXISTING CONDITIONS.

\* SEE NOTE 2.

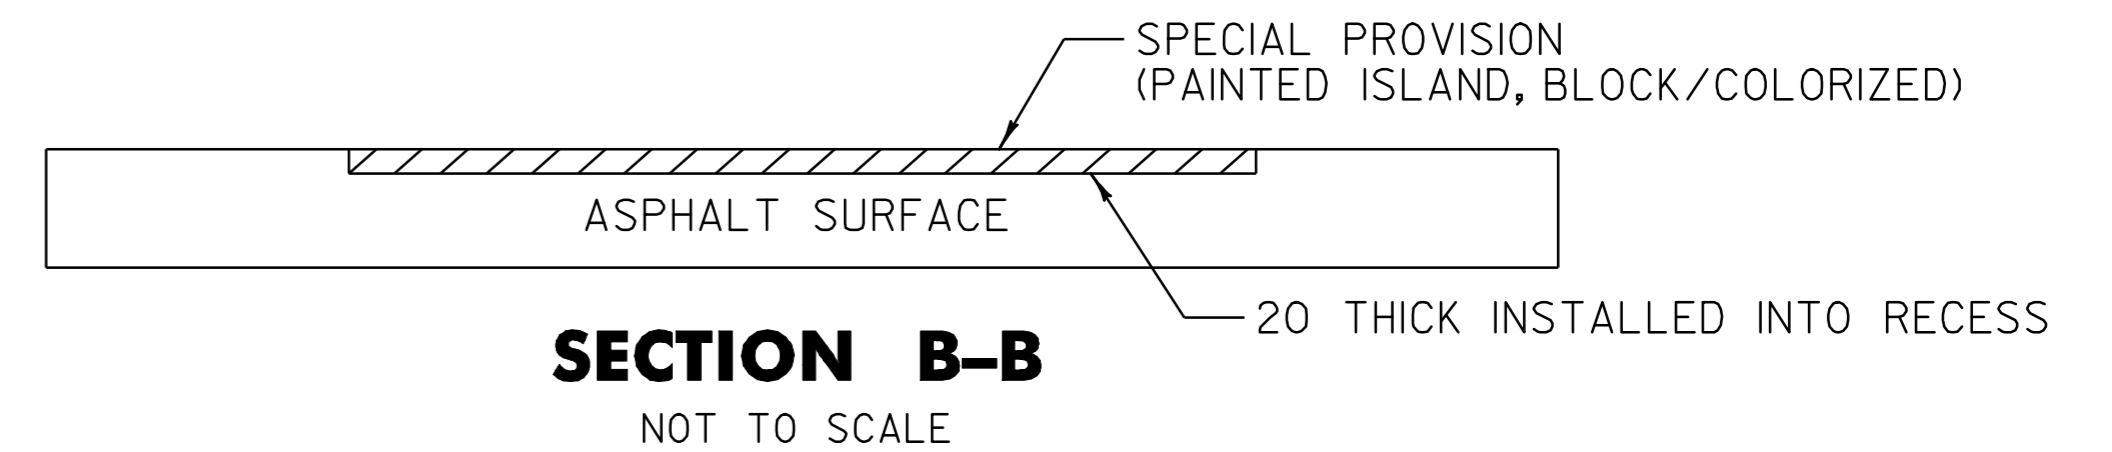

**SECTION B-B**  
NOT TO SCALE

**PROJECT  
TYPICAL  
SHEET 2**

PROJECT NAME: MIDDLEBURY	PLOT DATE: 06-OCT-2008 13:11
PROJECT NUMBER: NH 2603(1)S	DRAWN BY: MRS
FILE NAME: /pave/06b032/p06b032.dgn	CHECKED BY: NLL
PROJECT LEADER: PTS	SHEET 59 OF 103
DESIGNED BY: NLL	
IPARM FILE NAME: p06b032+s2.t	

NOTE: ALL DIMENSIONS IN MILLIMETERS EXCEPT AS INDICATED