

- INDEX OF SHEETS**
1. TITLE SHEET
  2. LOCATION MAPS SHEET
  3. GENERAL NOTES SHEET
  4. BRIDGE INFORMATION SHEET
  5. QUANTITY SHEET

- VAOT STANDARD SHEETS**
- E - 100A 01-06-97
  - E - 102 08-08-95
  - E - 102A 08-08-95
  - E - 107 08-08-95
  - E - 107A 08-08-95


# STATE OF VERMONT AGENCY OF TRANSPORTATION



## PROPOSED IMPROVEMENT BRIDGE PROJECT

### STATEWIDE - NORTH REGION BHO HBRP(9)

**PROJECT DESCRIPTION**  
REMOVE EXISTING METAL ROOF AND REPLACE WITH STANDING SEAM METAL ROOF FOR 9 COVERED BRIDGES.

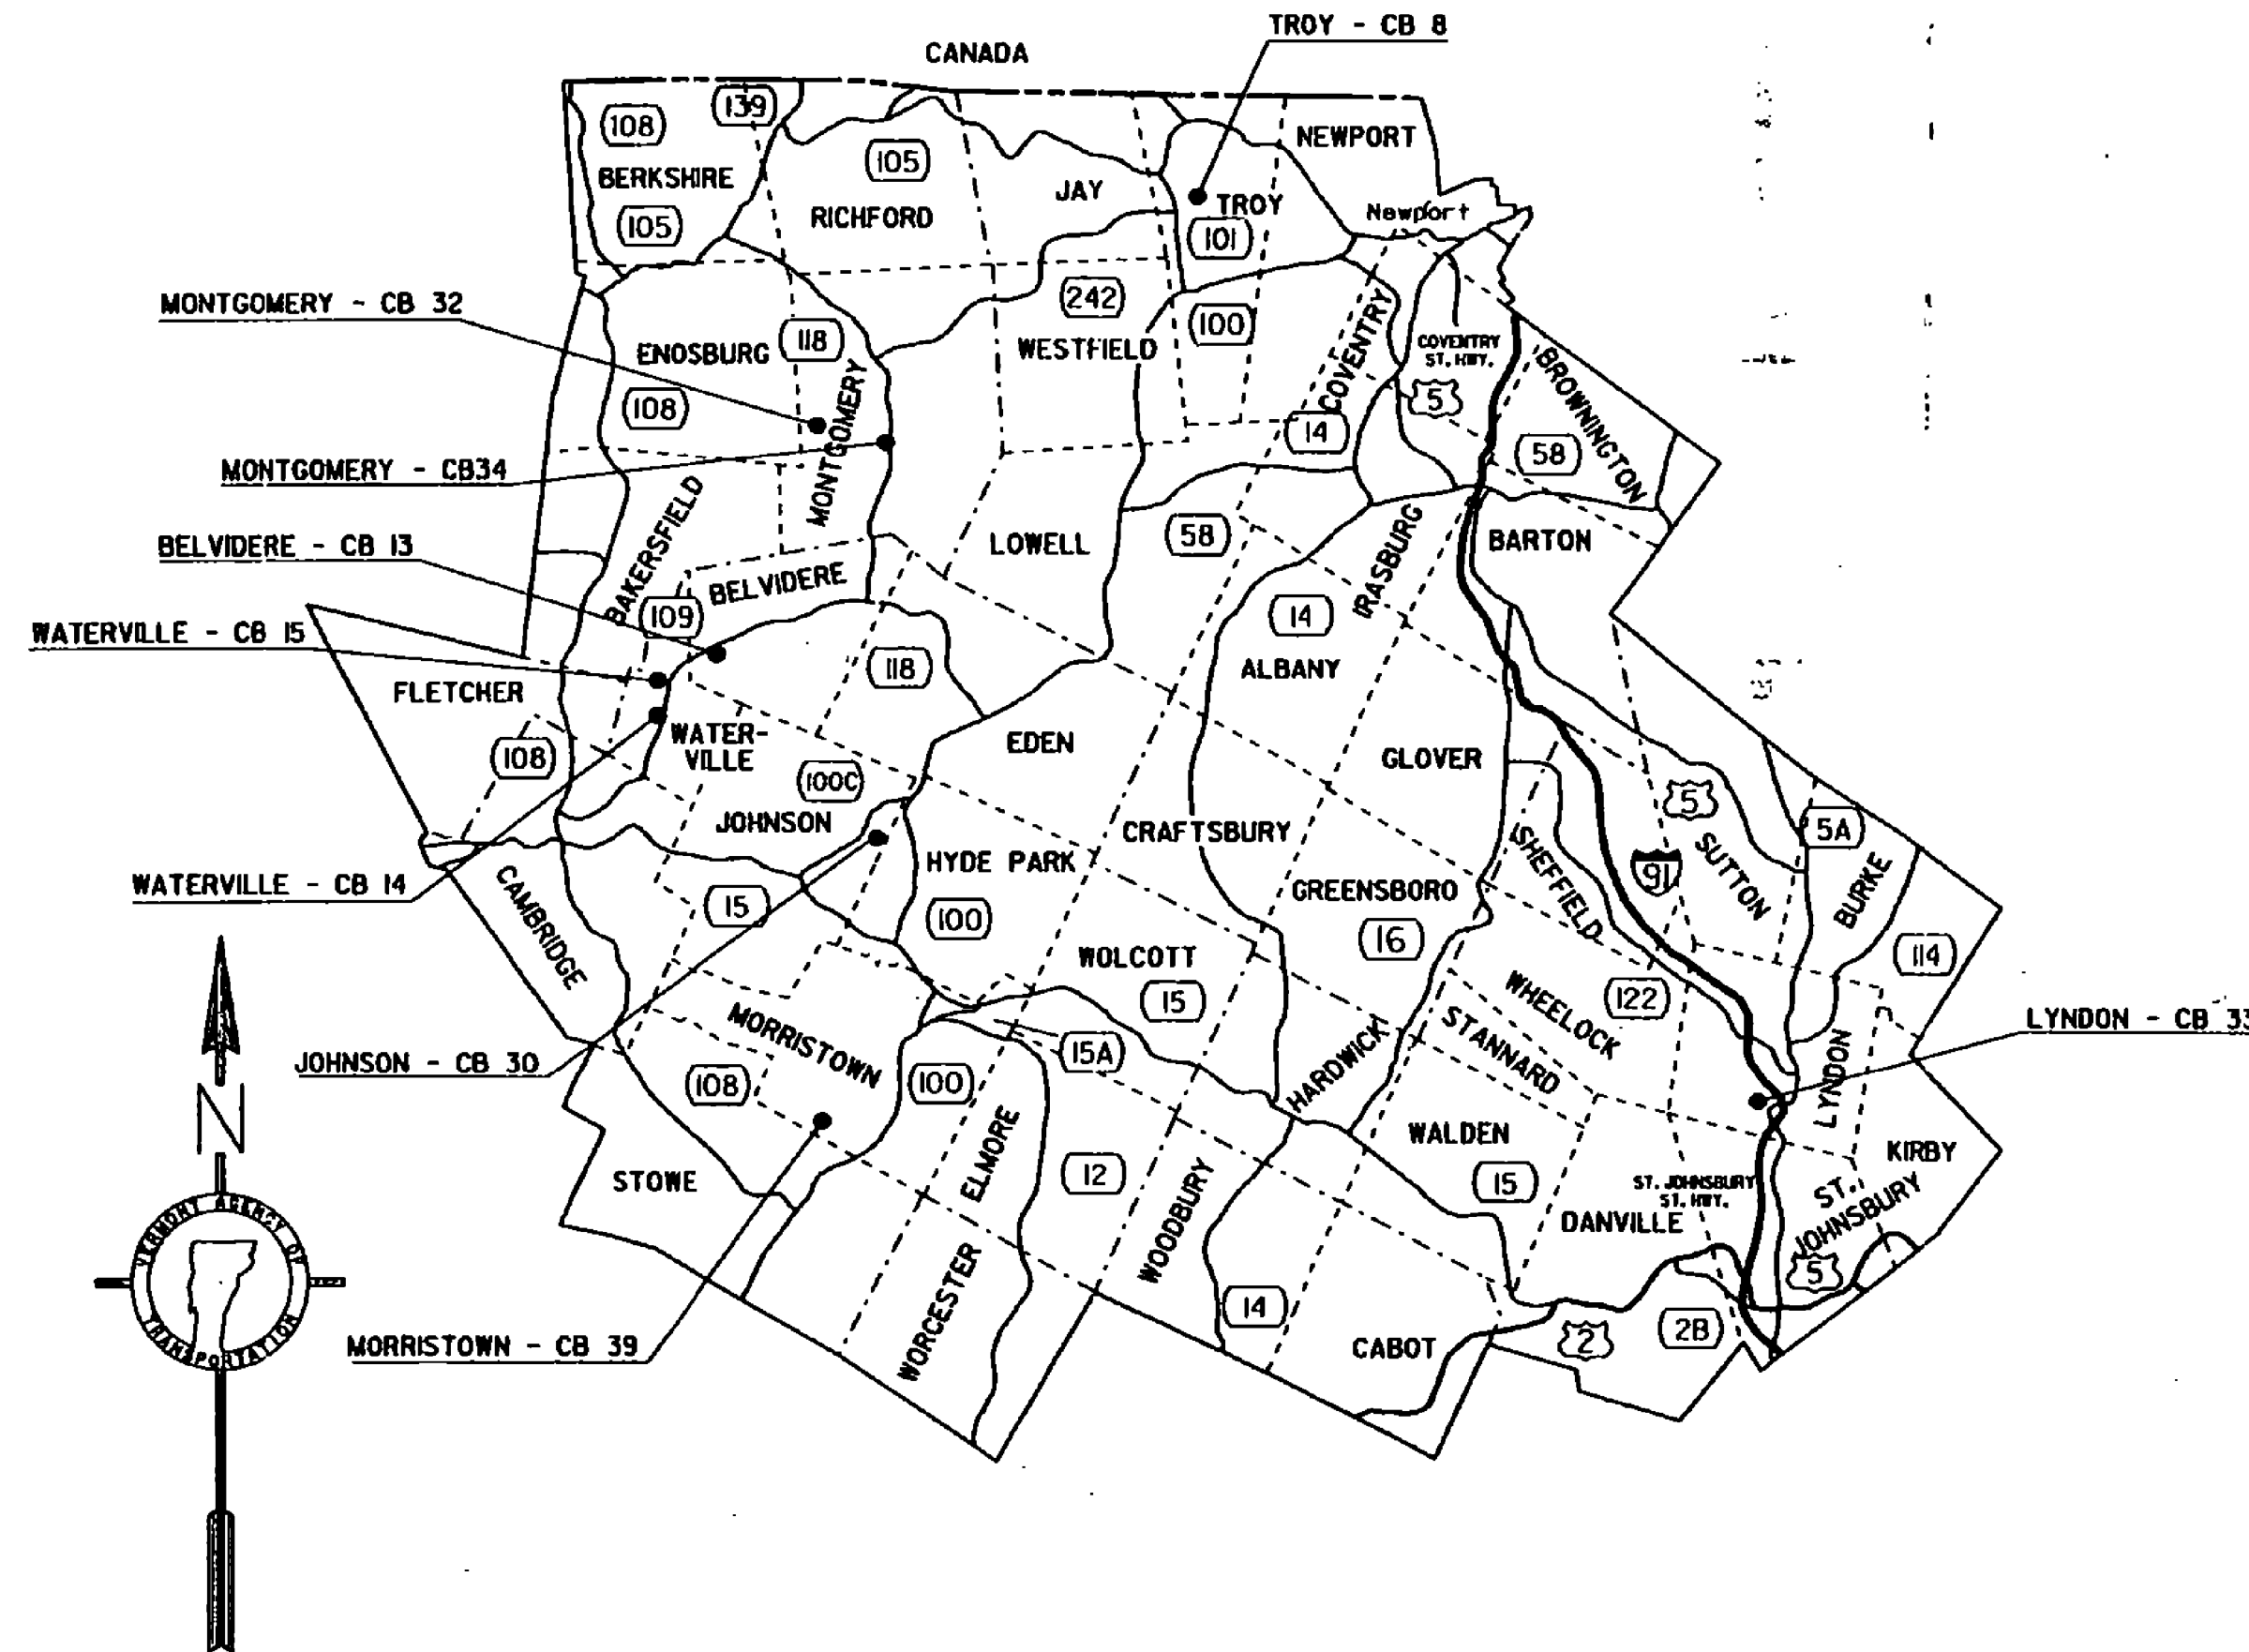


**CONVENTIONAL SYMBOLS**

COUNTY LINE	
TOWN LINE	
LIMITS OF ACCESS	
POINT OF ACCESS	
FENCE LINE	
STONE WALL	
TRAVELED WAY	
GUARD RAIL	
RAILROAD	
SURVEY LINE	
CULVERT	
POWER POLE	
TELEPHONE POLE	
TREES	
CONTROL OF ACCESS	
PROPERTY LINE	
R.O.W. TAKING LINE	
SLOPE RIGHTS	
TOP OF CUT	
TOE OF SLOPE	

SURVEYED BY : N/A  
SURVEYED DATE : N/A

DATUM  
VERTICAL N/A  
HORIZONTAL N/A

**CONTRACT PLANS**  
THESE PLANS DO NOT REFLECT  
CHANGES MADE ON THE PROJECT.

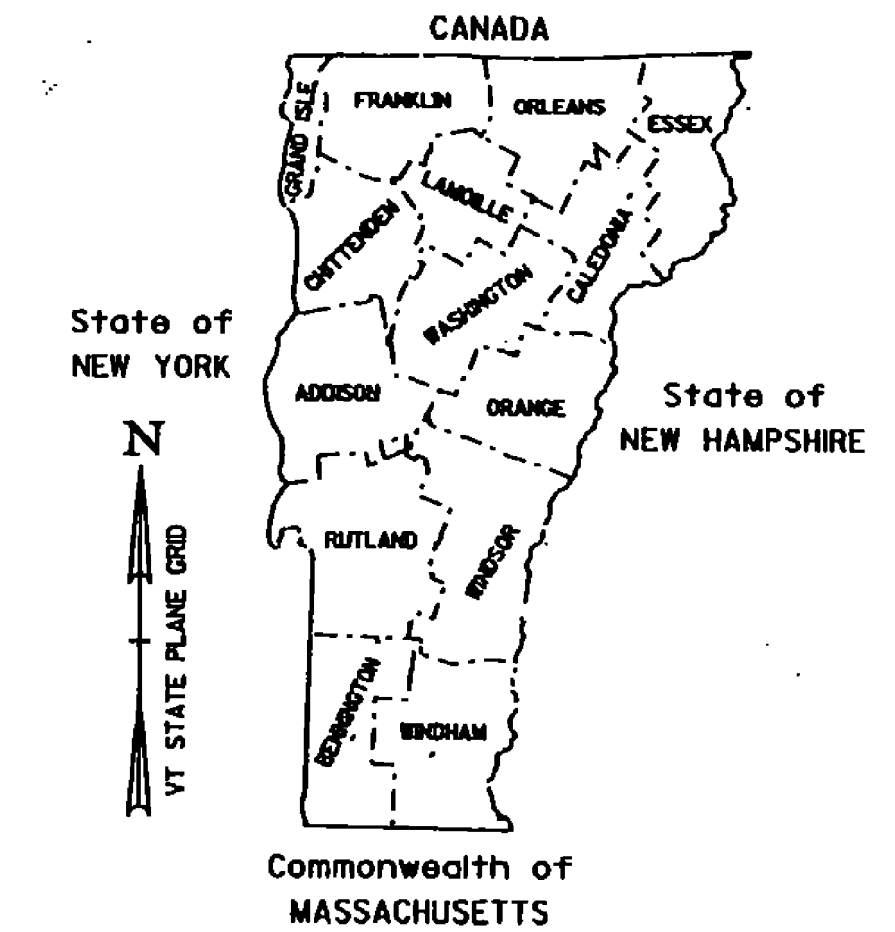

R.T.D. Enterprises  
Contractor  
*[Signature]*  
Signature  
President  
Title

*[Signature]*  
Director of Finance and Administration  
or Duly Authorized Agent  
7-65-02  
Date

THESE PLANS ARE SUBJECT TO SUCH ENGINEERING CHANGES AS MAY BE REQUIRED BY THE FEDERAL HIGHWAY ADMINISTRATION OR THE DIRECTOR OF PROJECT DEVELOPMENT.  
CONSTRUCTION IS TO BE CARRIED ON IN ACCORDANCE WITH THESE PLANS AND THE STANDARD SPECIFICATIONS FOR CONSTRUCTION DATED 2001, AS APPROVED BY THE FEDERAL HIGHWAY ADMINISTRATION ON JANUARY 4, 2001 FOR USE ON THIS PROJECT, INCLUDING ALL SUBSEQUENT REVISIONS AND SUCH REVISED SPECIFICATIONS AND SPECIAL PROVISIONS AS ARE INCORPORATED IN THESE PLANS.

DEPARTMENT OF TRANSPORTATION FEDERAL HIGHWAY ADMINISTRATOR	APPROVED <i>[Signature]</i> DATE 12-17-2002
DIRECTOR OF PROJECT DEVELOPMENT	APPROVED <i>[Signature]</i> DATE 1/16/02
PROJECT MANAGER : SUE SCRIBNER	
PROJECT NAME : STATEWIDE - NORTH REGION	
PROJECT NUMBER : BHO HBRP(9)	
SHEET 1 OF 5 SHEETS	