

**INDEX OF SHEETS**

1. TITLE SHEET
2. LOCATION MAPS SHEET
3. GENERAL NOTES SHEET
4. BRIDGE INFORMATION SHEET
5. QUANTITY SHEET

**VAOT STANDARD SHEETS**


- |          |          |
|----------|----------|
| E - 100A | 01-06-97 |
| E - 102  | 08-08-95 |
| E - 102A | 08-08-95 |
| E - 107  | 08-08-95 |
| E - 107A | 08-08-95 |

# STATE OF VERMONT AGENCY OF TRANSPORTATION



CONTRACT PLANS

THESE PLANS DO NOT REFLECT  
CHANGES MADE ON THE PROJECT.

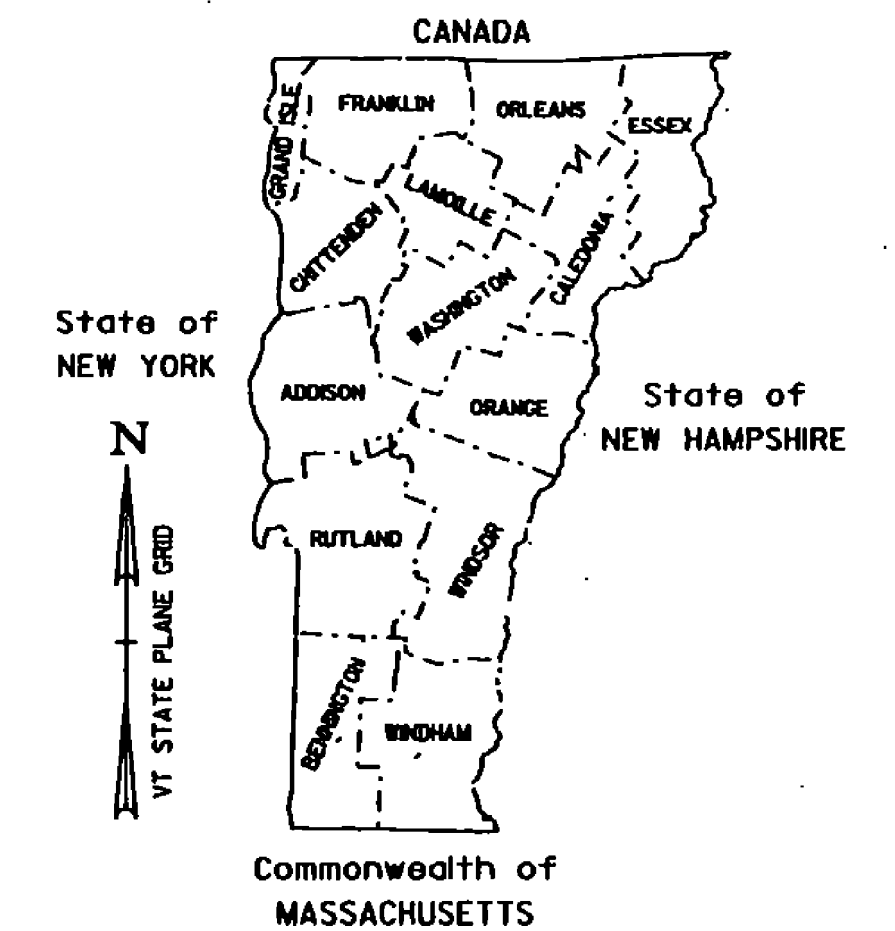



## PROPOSED IMPROVEMENT BRIDGE PROJECT

### STATEWIDE - WEST REGION BHO HBRP(10)

**PROJECT DESCRIPTION**  
REMOVE EXISTING METAL ROOF AND REPLACE WITH STANDING SEAM METAL ROOF FOR 5' COVERED BRIDGES.

R.T.D. Enterprises  
Contractor  
*[Signature]*  
Signature  
President  
Title

*[Signature]*  
Director of Finance and Administration  
or Duly Authorized Agent  
7-15-02  
Date

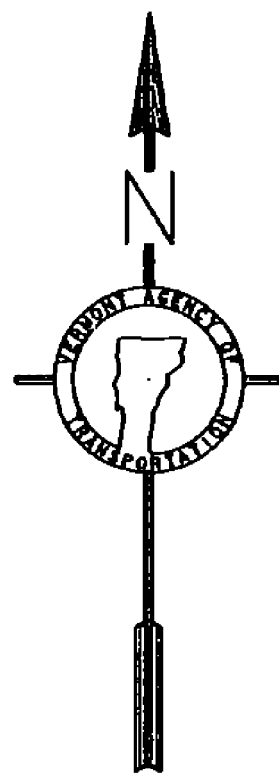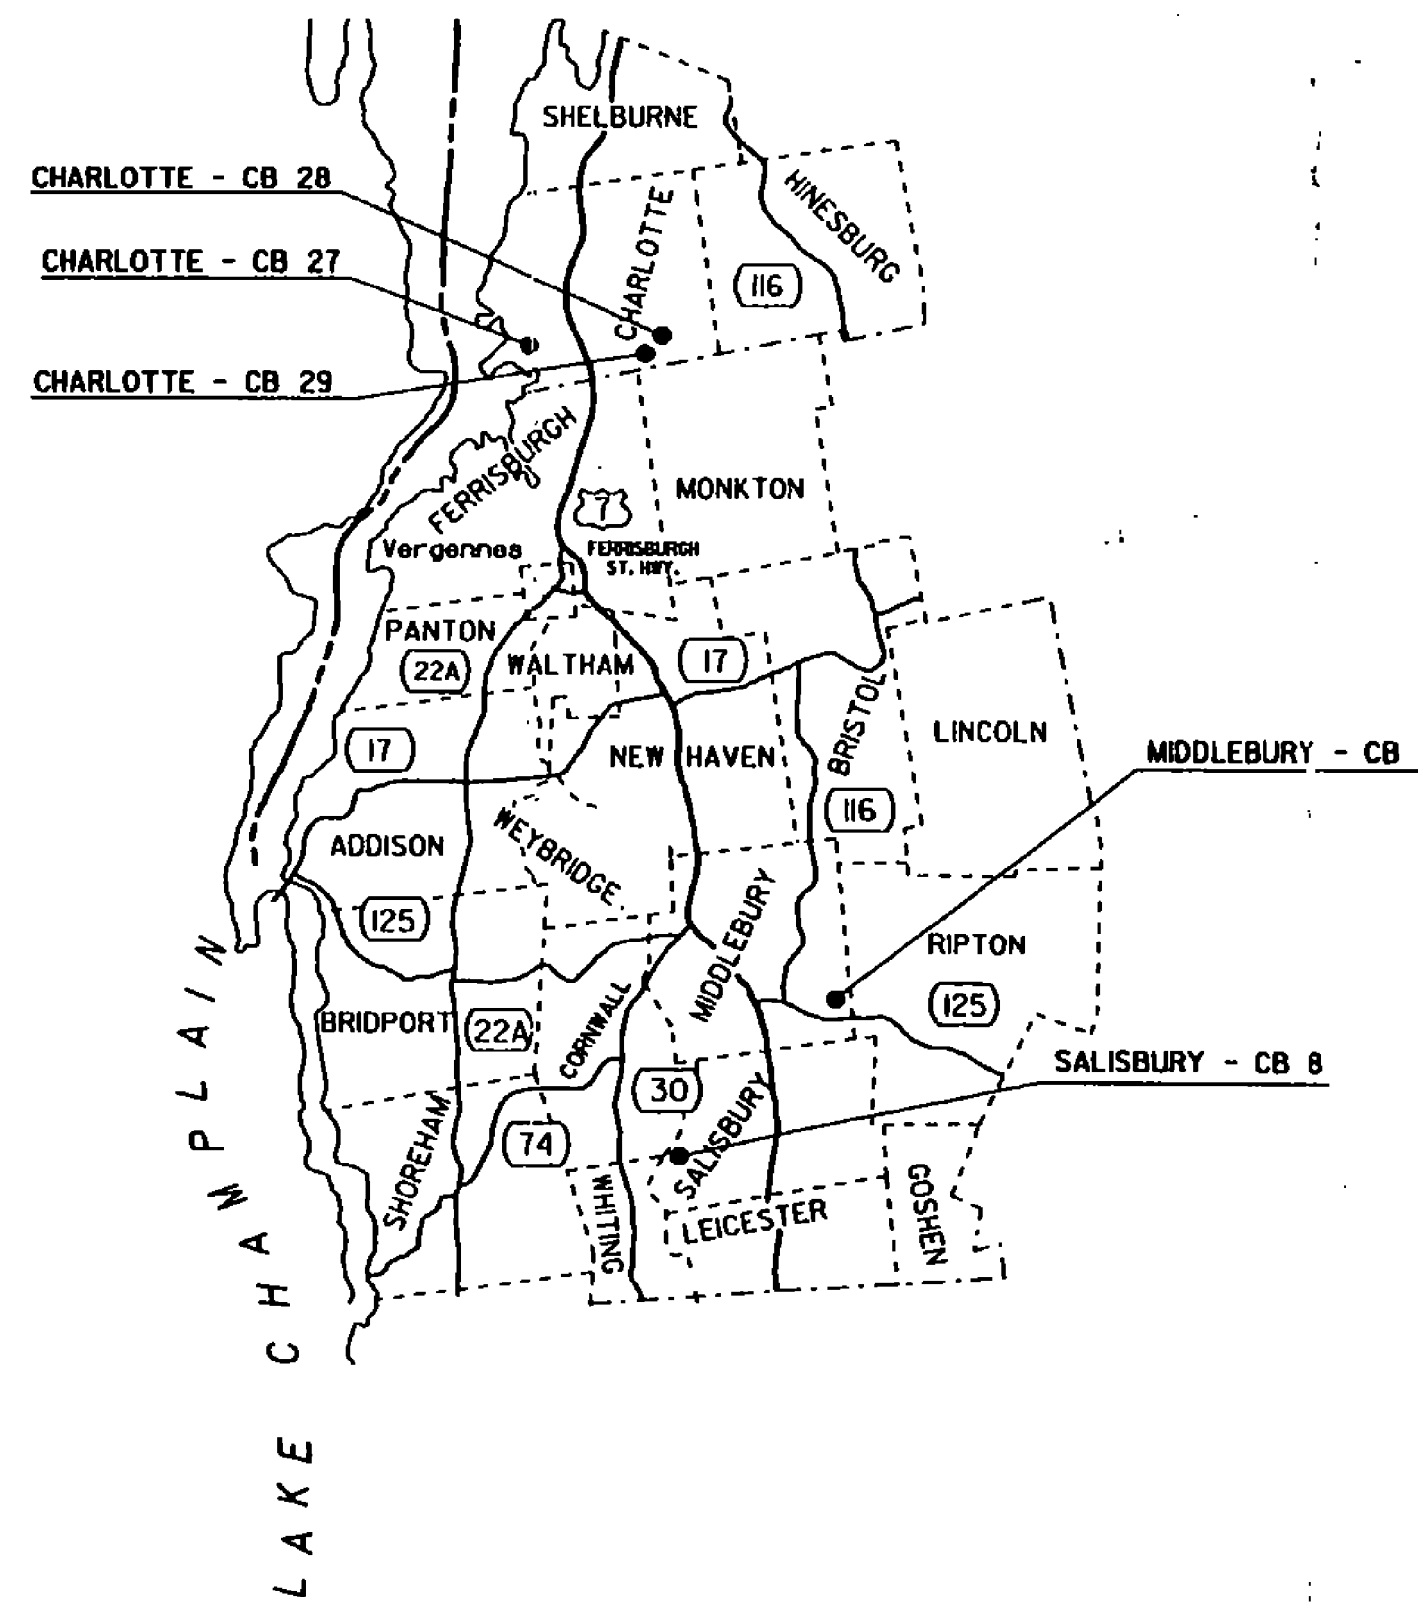

**CONVENTIONAL SYMBOLS**

COUNTY LINE	
TOWN LINE	
LIMITS OF ACCESS	
POINT OF ACCESS	
FENCE LINE	
STONE WALL	
TRAVELED WAY	
GUARD RAIL	
RAILROAD	
SURVEY LINE	
CULVERT	
POWER POLE	
TELEPHONE POLE	
TREES	
CONTROL OF ACCESS	
PROPERTY LINE	
R.O.W. TAKING LINE	
SLOPE RIGHTS	
TOP OF CUT	
TOE OF SLOPE	

SURVEYED BY : N/A  
SURVEYED DATE : N/A

DATUM  
VERTICAL N/A  
HORIZONTAL N/A

THESE PLANS ARE SUBJECT TO SUCH ENGINEERING CHANGES AS MAY BE REQUIRED BY THE FEDERAL HIGHWAY ADMINISTRATION OR THE DIRECTOR OF PROJECT DEVELOPMENT.  
CONSTRUCTION IS TO BE CARRIED ON IN ACCORDANCE WITH THESE PLANS AND THE STANDARD SPECIFICATIONS FOR CONSTRUCTION DATED 2004, AS APPROVED BY THE FEDERAL HIGHWAY ADMINISTRATION ON JANUARY 4, 2001 FOR USE ON THIS PROJECT, INCLUDING ALL SUBSEQUENT REVISIONS AND SUCH REVISED SPECIFICATIONS AND SPECIAL PROVISIONS AS ARE INCORPORATED IN THESE PLANS.

/OIJ250/str/sj250t1t.dgn sj250t1t-10.1

DEPARTMENT OF TRANSPORTATION FEDERAL HIGHWAY ADMINISTRATOR
APPROVED <i>[Signature]</i> DATE 10/7/2002
DIRECTOR OF PROJECT DEVELOPMENT
APPROVED <i>[Signature]</i> DATE 4/16/02
PROJECT MANAGER : SUE SCRIBNER
PROJECT NAME : STATEWIDE - WEST REGION
PROJECT NUMBER : BHO HBRP(10)
SHEET 1 OF 5 SHEETS