


INDEX OF SHEETS

1. TITLE SHEET
2. LOCATION MAPS SHEET
3. GENERAL NOTES SHEET
4. BRIDGE INFORMATION SHEET
5. QUANTITY SHEET

VAOT STANDARD SHEETS


- | | |
|----------|----------|
| E - 100A | 01-06-97 |
| E - 102 | 08-08-95 |
| E - 102A | 08-08-95 |
| E - 107 | 08-08-95 |
| E - 107A | 08-08-95 |

STATE OF VERMONT AGENCY OF TRANSPORTATION

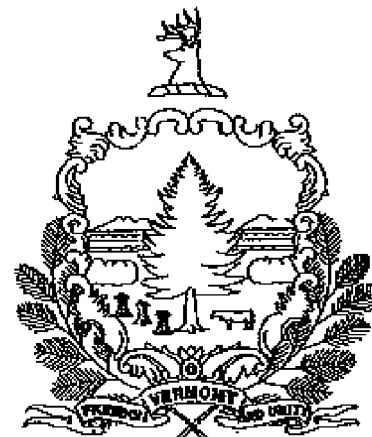

CONTRACT PLANS

THESE PLANS DO NOT REFLECT
CHANGES MADE ON THE PROJECT.

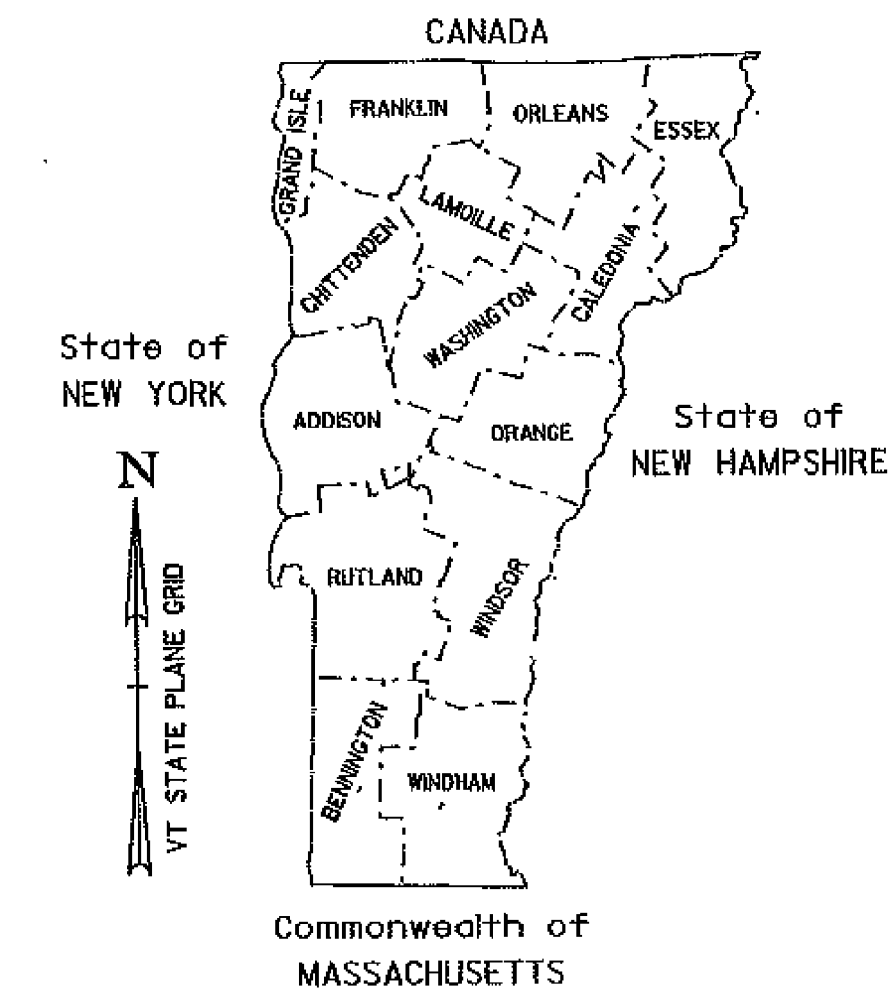

PROPOSED IMPROVEMENT BRIDGE PROJECT



STATEWIDE - CENTRAL REGION BHO HBRP(8)

PROJECT DESCRIPTION

REMOVE EXISTING METAL ROOF AND REPLACE WITH STANDING SEAM METAL ROOF FOR 8 COVERED BRIDGES.

ALPINE CONSTRUCTION L.L.C.
Contractor
William P. Patenaude
Signature
Member
Title

Michelle Rene
Director of Finance and Administration
or Duly Authorized Agent
6/13/02
Date

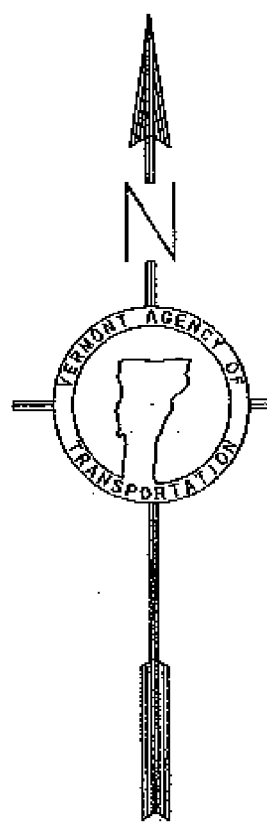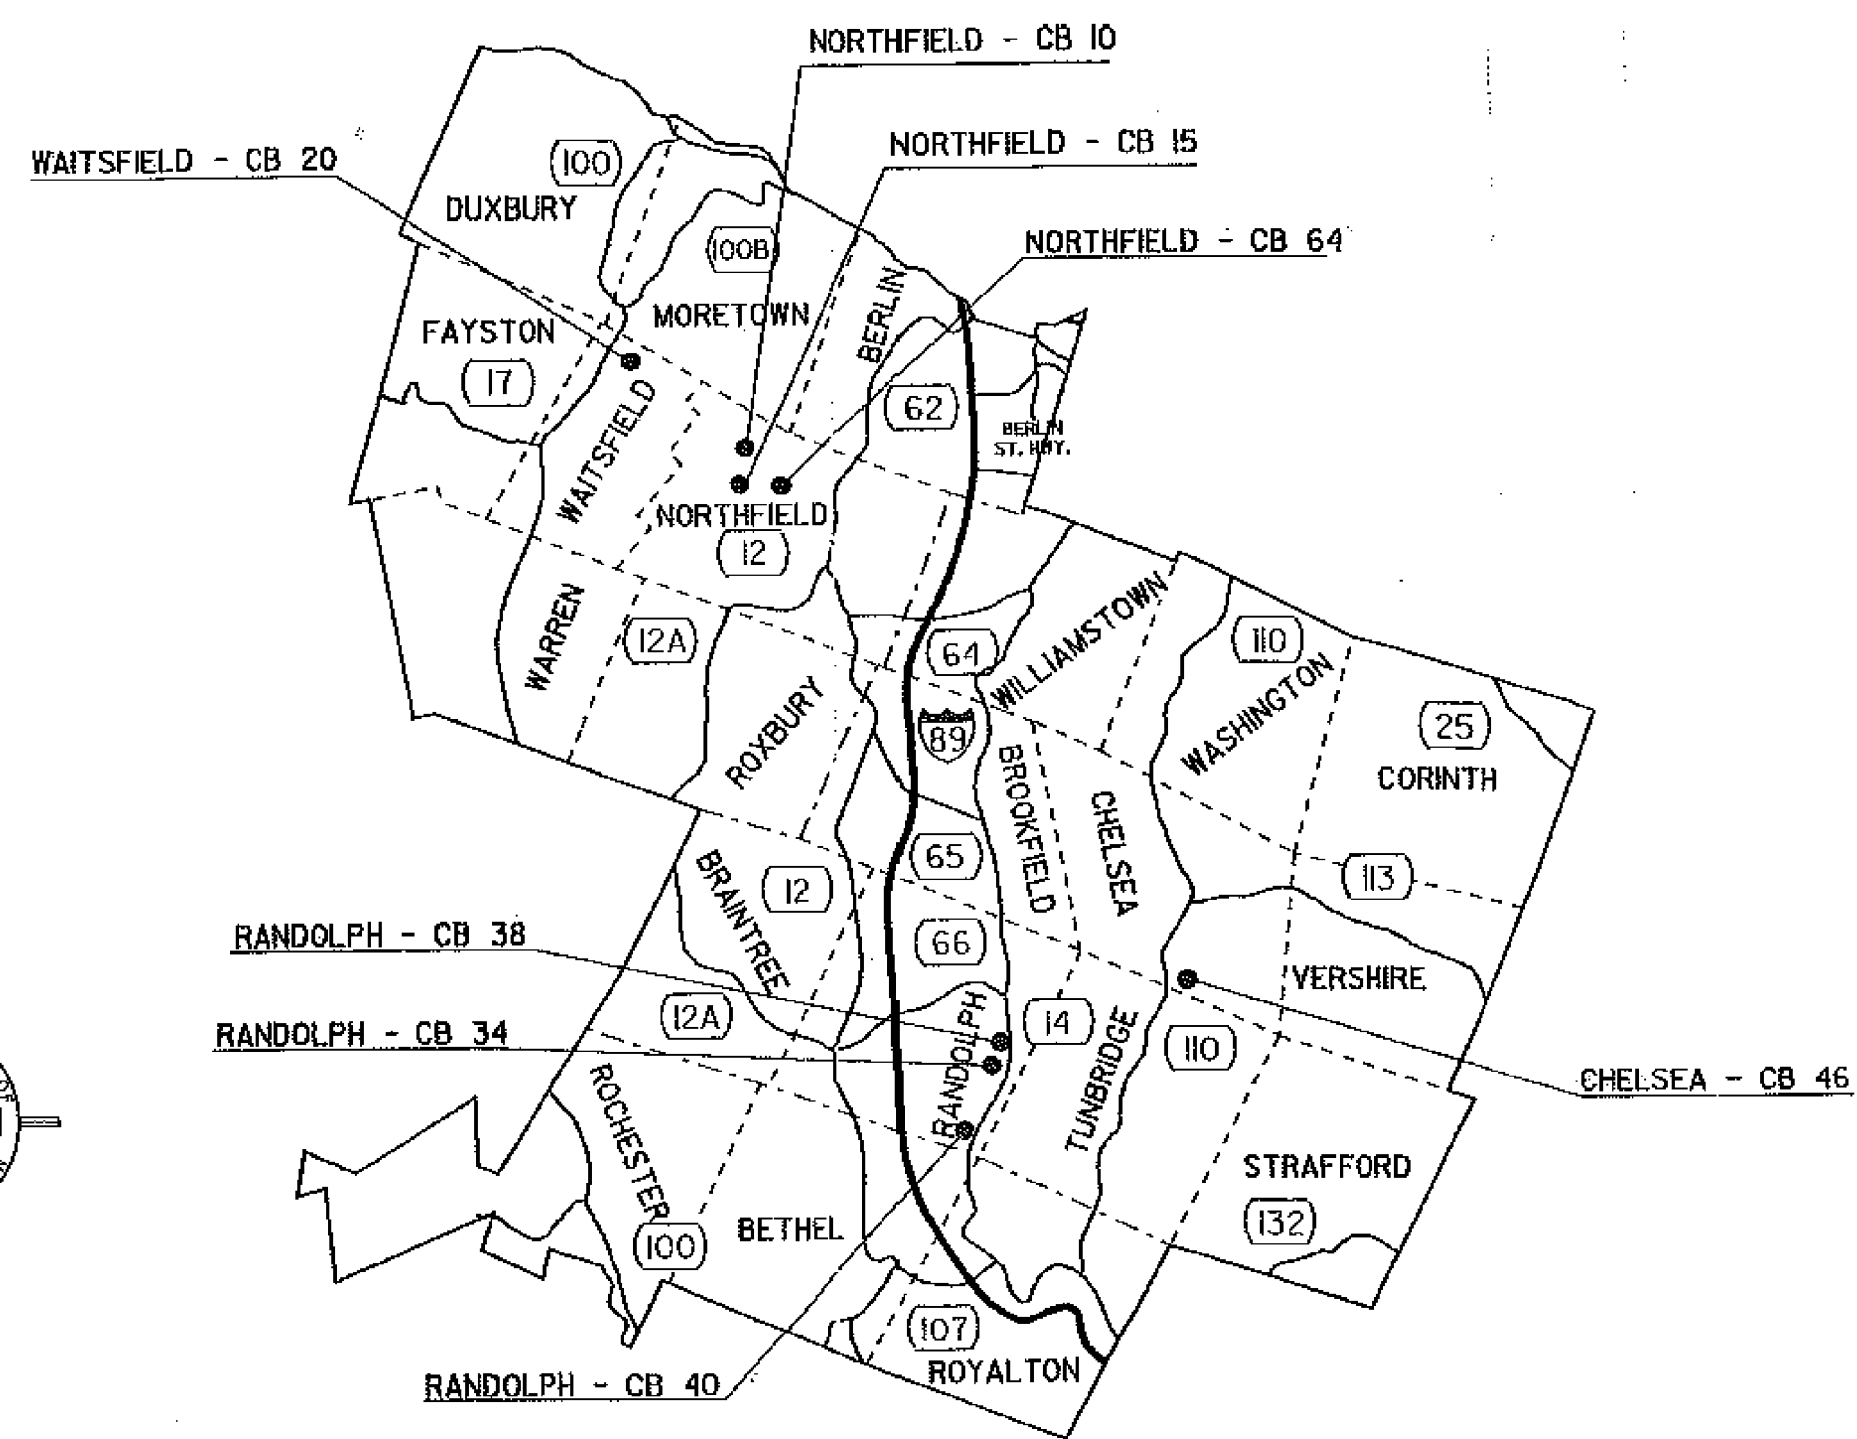

CONVENTIONAL SYMBOLS	
COUNTY LINE	
TOWN LINE	
LIMITS OF ACCESS	
POINT OF ACCESS	
FENCE LINE	
STONE WALL	
TRAVELED WAY	
GUARD RAIL	
RAILROAD	
SURVEY LINE	
CULVERT	
POWER POLE	
TELEPHONE POLE	
TREES	
CONTROL OF ACCESS	
PROPERTY LINE	
R.O.W. TAKING LINE	
SLOPE RIGHTS	
TOP OF CUT	
TOE OF SLOPE	

SURVEYED BY : N/A
SURVEYED DATE : N/A

DATUM
VERTICAL N/A
HORIZONTAL N/A

THESE PLANS ARE SUBJECT TO SUCH ENGINEERING CHANGES AS MAY BE REQUIRED BY THE FEDERAL HIGHWAY ADMINISTRATION OR THE DIRECTOR OF PROJECT DEVELOPMENT.
CONSTRUCTION IS TO BE CARRIED ON IN ACCORDANCE WITH THESE PLANS AND THE STANDARD SPECIFICATIONS FOR CONSTRUCTION DATED 2001, AS APPROVED BY THE FEDERAL HIGHWAY ADMINISTRATION ON JANUARY 4, 2001 FOR USE ON THIS PROJECT, INCLUDING ALL SUBSEQUENT REVISIONS AND SUCH REVISED SPECIFICATIONS AND SPECIAL PROVISIONS AS ARE INCORPORATED IN THESE PLANS.

/01j250/str/sj250tit.dgn sj250tit-08.J

APPROVED for FEDERAL participation
For The Division Administrator
Federal Highway Administration
Date: Apr 24, 2002

DEPARTMENT OF TRANSPORTATION FEDERAL HIGHWAY ADMINISTRATOR	
APPROVED	DATE <u>April 24, 2002</u>
DIRECTOR OF PROJECT DEVELOPMENT	
APPROVED	DATE <u>4/16/02</u>
PROJECT MANAGER : SUE SCRIBNER	
PROJECT NAME : STATEWIDE-CENTRAL REGION	
PROJECT NUMBER : BHO HBRP(8)	
SHEET 1 OF 5 SHEETS	