

INDEX OF SHEETS

- 1 TITLE SHEET
- 2 CRACK FILLING TYPICAL
- 3 QUANTITY SHEET
- 4 LOCATION LAYOUT
- 5 CRACK FILL LOCATION DETAIL

STANDARDS


E-100M	CONSTRUCTION APPROACH SIGNS	06/13/97
E-101M	CONSTRUCTION SIGN DETAIL	06/13/97
E-102AM	CONSTRUCTION SIGN DETAIL	06/13/97
E-102M	CONSTRUCTION SIGN DETAIL	06/13/97
E-103M	MAINLINE TRAFFIC CONTROL, DIVIDED HIGHWAY ONE LANE CLOSED	06/13/97
E-105M	TRAFFIC CONTROL FOR CONSTRUCTION VEHICLE U-TURNS ON DIVIDED HIGHWAY	06/13/97
E-106M	TRAFFIC CONTROL MISCELLANEOUS DETAILS	06/13/97
E-110M	MAJOR MAINTENANCE OPERATION LANE CLOSURE	06/13/97
E-111M	TRAFFIC SIGNS, TYPICAL MINOR MAINTENANCE OPERATION APPROACH SIGNS	06/13/97

STATE OF VERMONT AGENCY OF TRANSPORTATION




PROPOSED IMPROVEMENT STATEWIDE CRACK SEALING NORTHWEST REGION

WORK TO BE PERFORMED UNDER THIS PROJECT INCLUDES THE ROUTING AND SEALING OF CRACKS IN BITUMINOUS CONCRETE PAVEMENT ON EXISTING STATE HIGHWAYS AND THE APPROPRIATE TRAFFIC CONTROL.

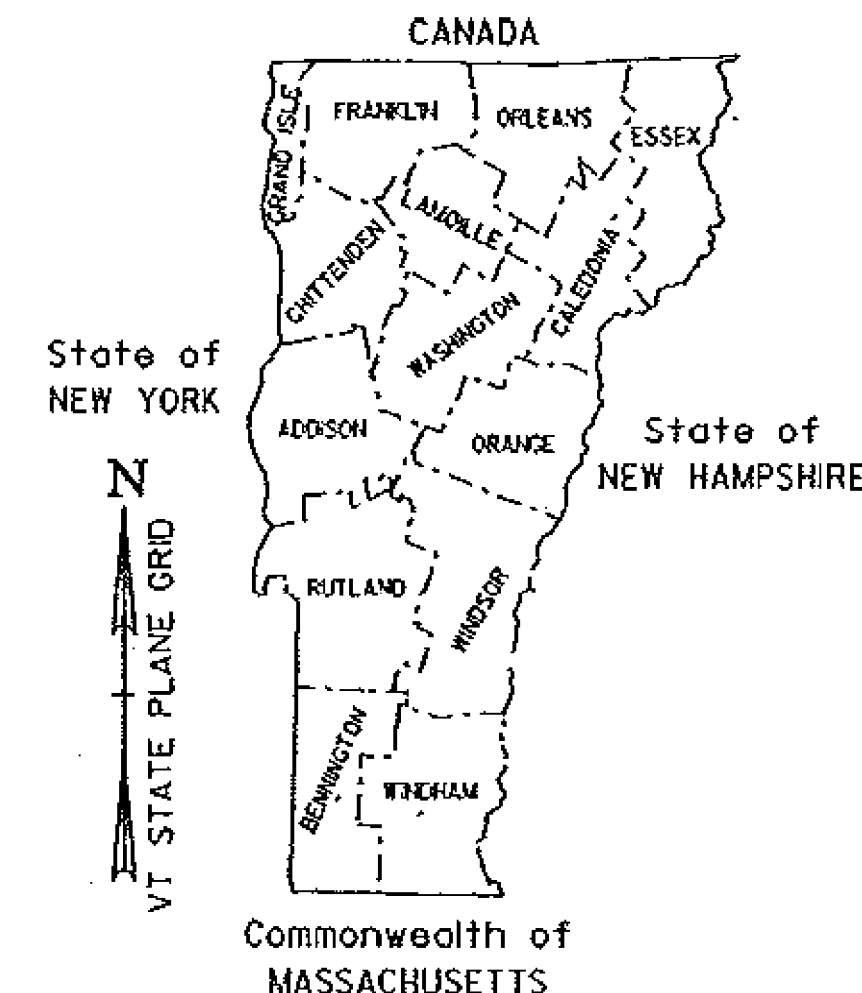

Nicom Coatings Corp
Contractor
Robin Cheek
Signature
President
Title

Ellen Kemmel
Director of Finance and Administration
or Duly Authorized Agent
7/6/01
Date

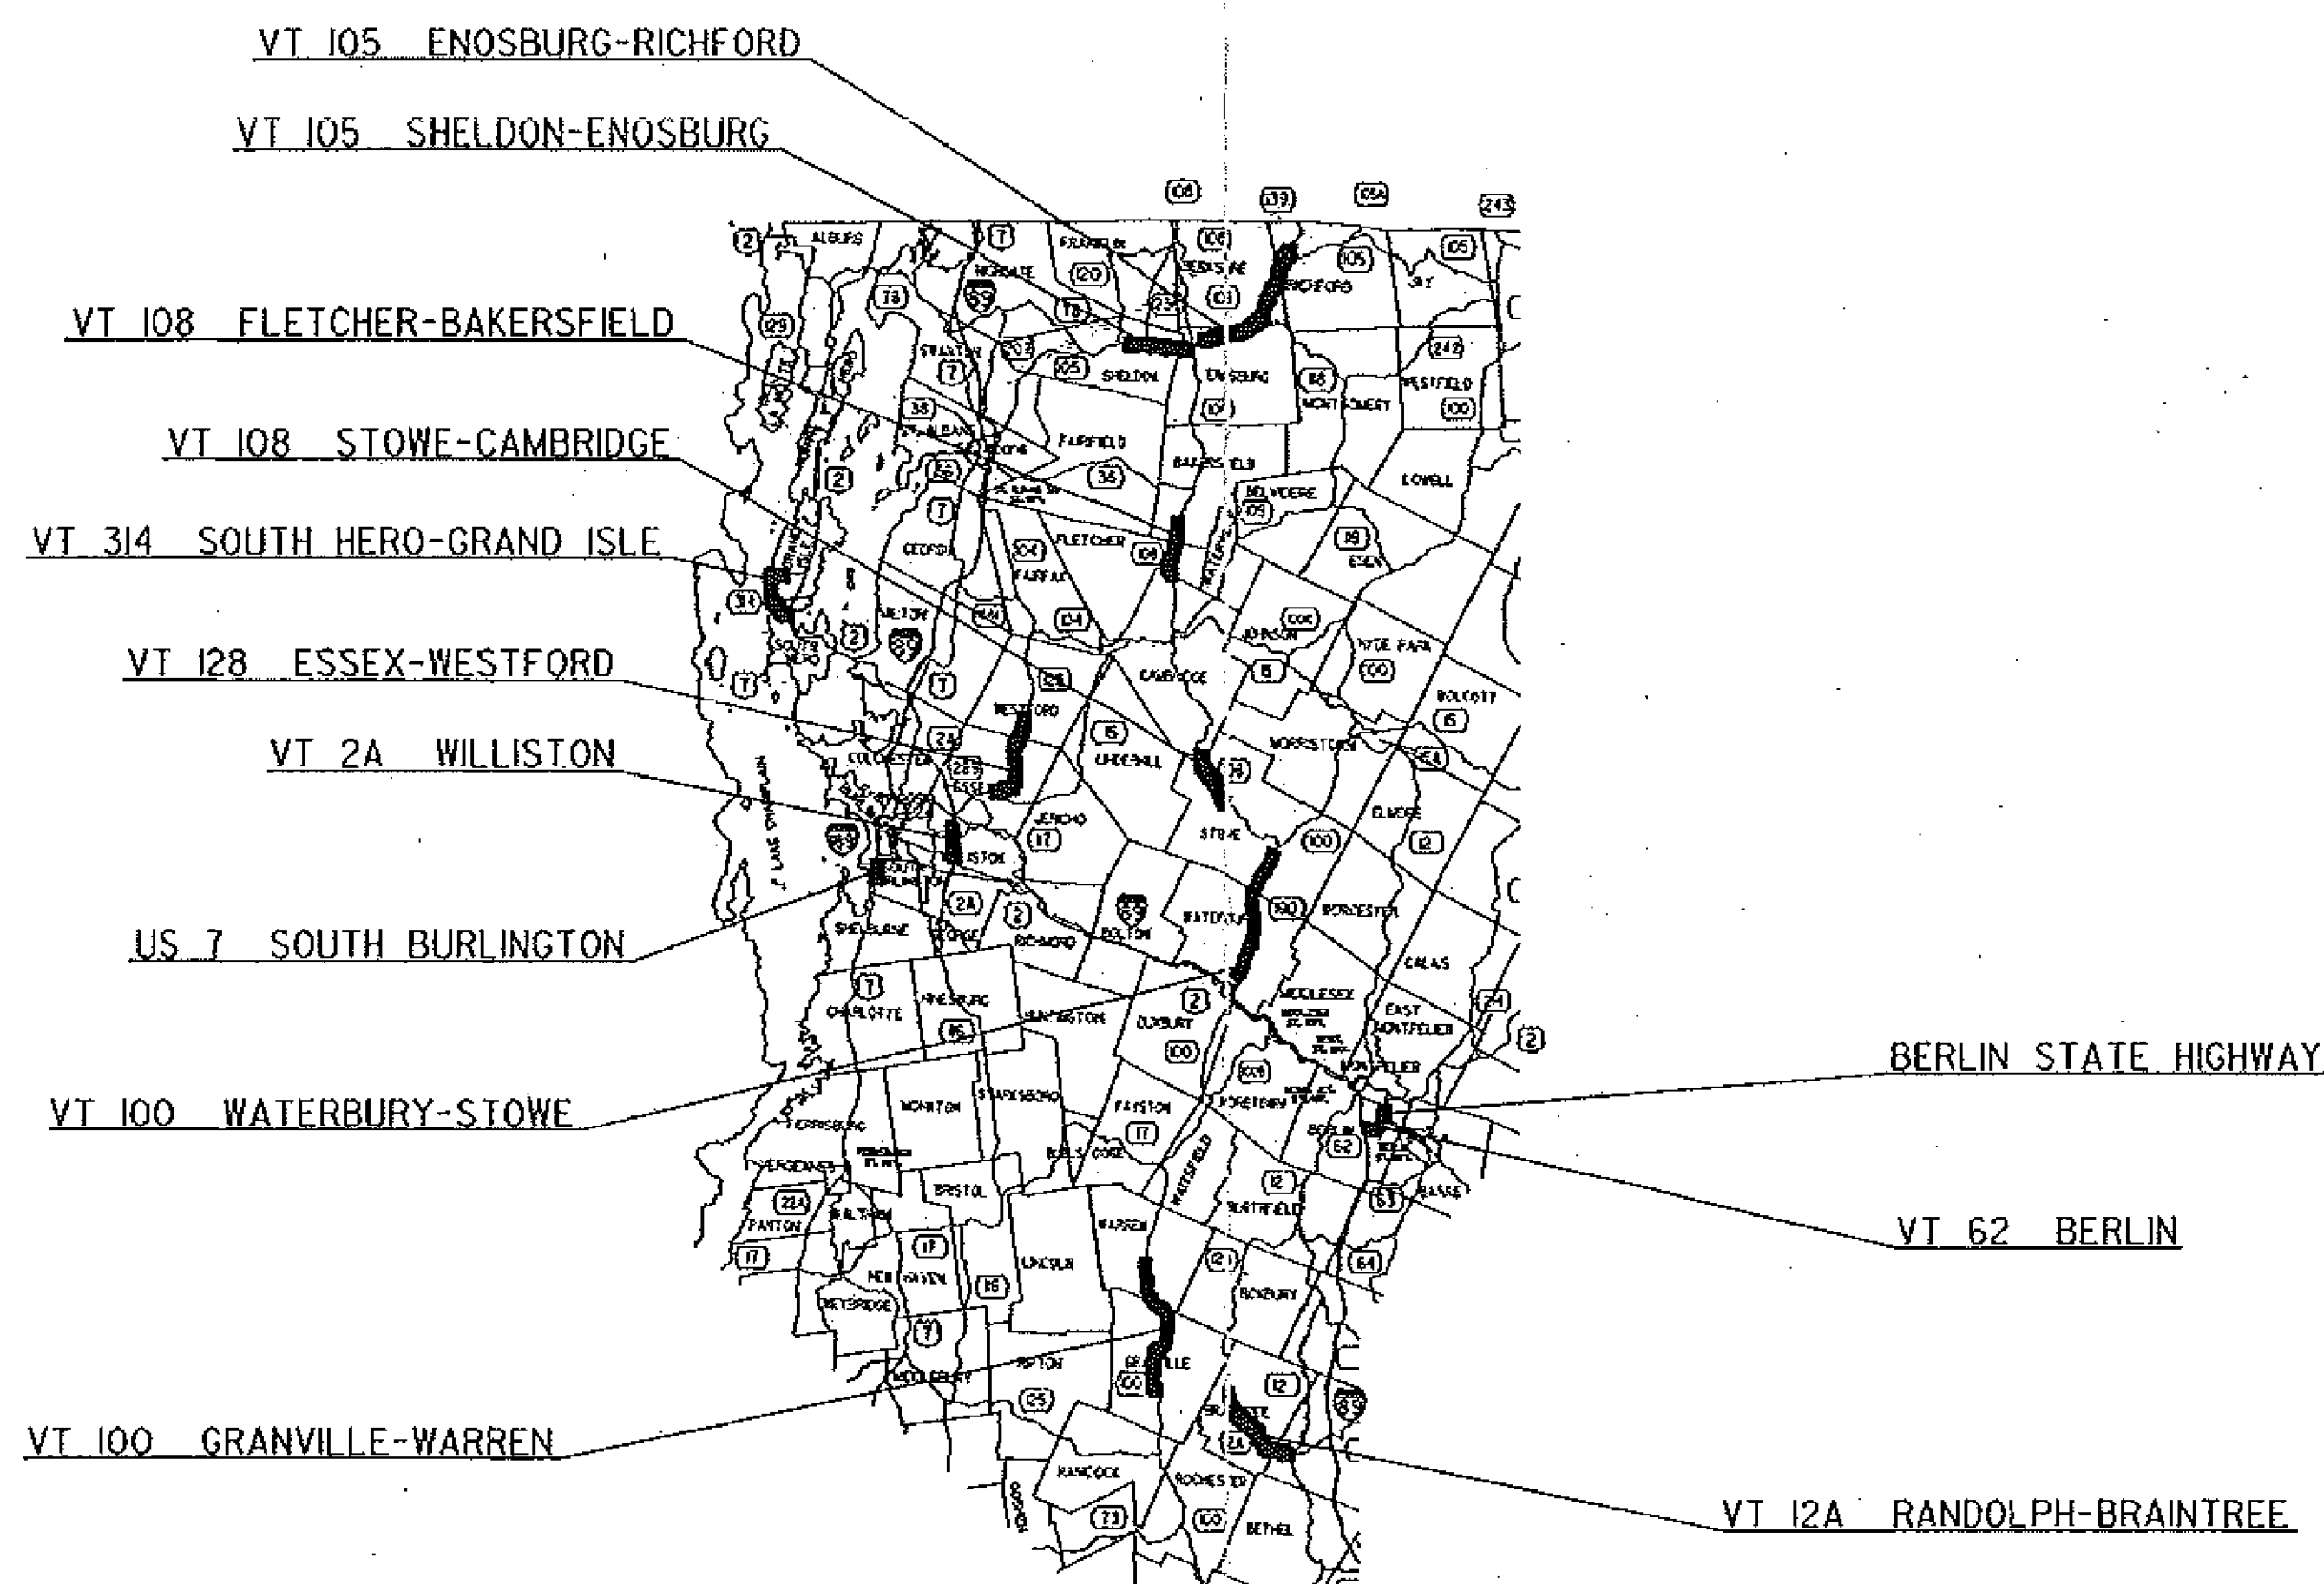

CONTRACT PLANS

THESE PLANS DO NOT REFLECT CHANGES MADE ON THE PROJECT AS "RECORD PLANS" WOULD.

CONVENTIONAL SIGNS

COUNTY LINE	---
TOWN LINE	---
LIMITS OF ACCESS	○—○
POINT OF ACCESS	X
FENCE LINE	-x-x-
STONE WALL	o-o-o-o-o-o
TRAVELED WAY	---
GUARD RAIL	o-o-o-o-o
RAILROAD	
SURVEY LINE	---
CULVERT	---
POWER POLE	⊕
TELEPHONE POLE	⊙
TREES	⊗ *
CONTROL OF ACCESS	///
PROPERTY LINE	---
R.O.W. TAKING LINE	SR
SLOPE RIGHTS	○—△
TOP OF CUT	△—△
TOE OF SLOPE	○—○

DATUM

VERTICAL	---
HORIZONTAL	---



THESE PLANS ARE SUBJECT TO SUCH ENGINEERING CHANGES AS MAY BE REQUIRED BY THE FEDERAL HIGHWAY ADMINISTRATION OR THE DIR. OF PROJECT DEVELOPMENT. CONSTRUCTION IS TO BE CARRIED ON IN ACCORDANCE WITH THESE PLANS AND THE STANDARD SPECIFICATIONS FOR CONSTRUCTION DATED 1995, AS APPROVED BY THE FEDERAL HIGHWAY ADMINISTRATION ON AUGUST 21, 1995 FOR USE ON THIS PROJECT, INCLUDING ALL SUBSEQUENT REVISIONS AND SUCH REVISED SPECIFICATIONS AND SPECIAL PROVISIONS AS ARE INCORPORATED IN THESE PLANS.

APPROVED	<i>[Signature]</i>	DATE	4/30/01
DEPARTMENT OF TRANSPORTATION FEDERAL HIGHWAY ADMINISTRATION			
APPROVED	_____	DATE	_____
DIVISION ADMINISTRATOR			
PROJECT	STATEWIDE STP CRACK(14)		
	SHEET 1 OF 5 SHEETS		