


### DECIDUOUS TREE PLANTING DETAIL

#### NOTES

1. STAKE THOSE TREES PLANTED IN WINDY, EXPOSED LOCATIONS, WHERE THEY MIGHT BE BLOWN OVER OR VANDALIZED. STAKE TREES WHERE SOIL NEEDS TO BE REMOVED TO EXPOSE ROOT FLARE AND MAIN ORDER ROOTS DURING PLANTING, RESULTING IN A SMALLER ROOT BALL.
2. COMPLETELY REMOVE ALL GUY WIRES, RUBBER HOSE, AND STAKES ONE YEAR AFTER PLANTING.

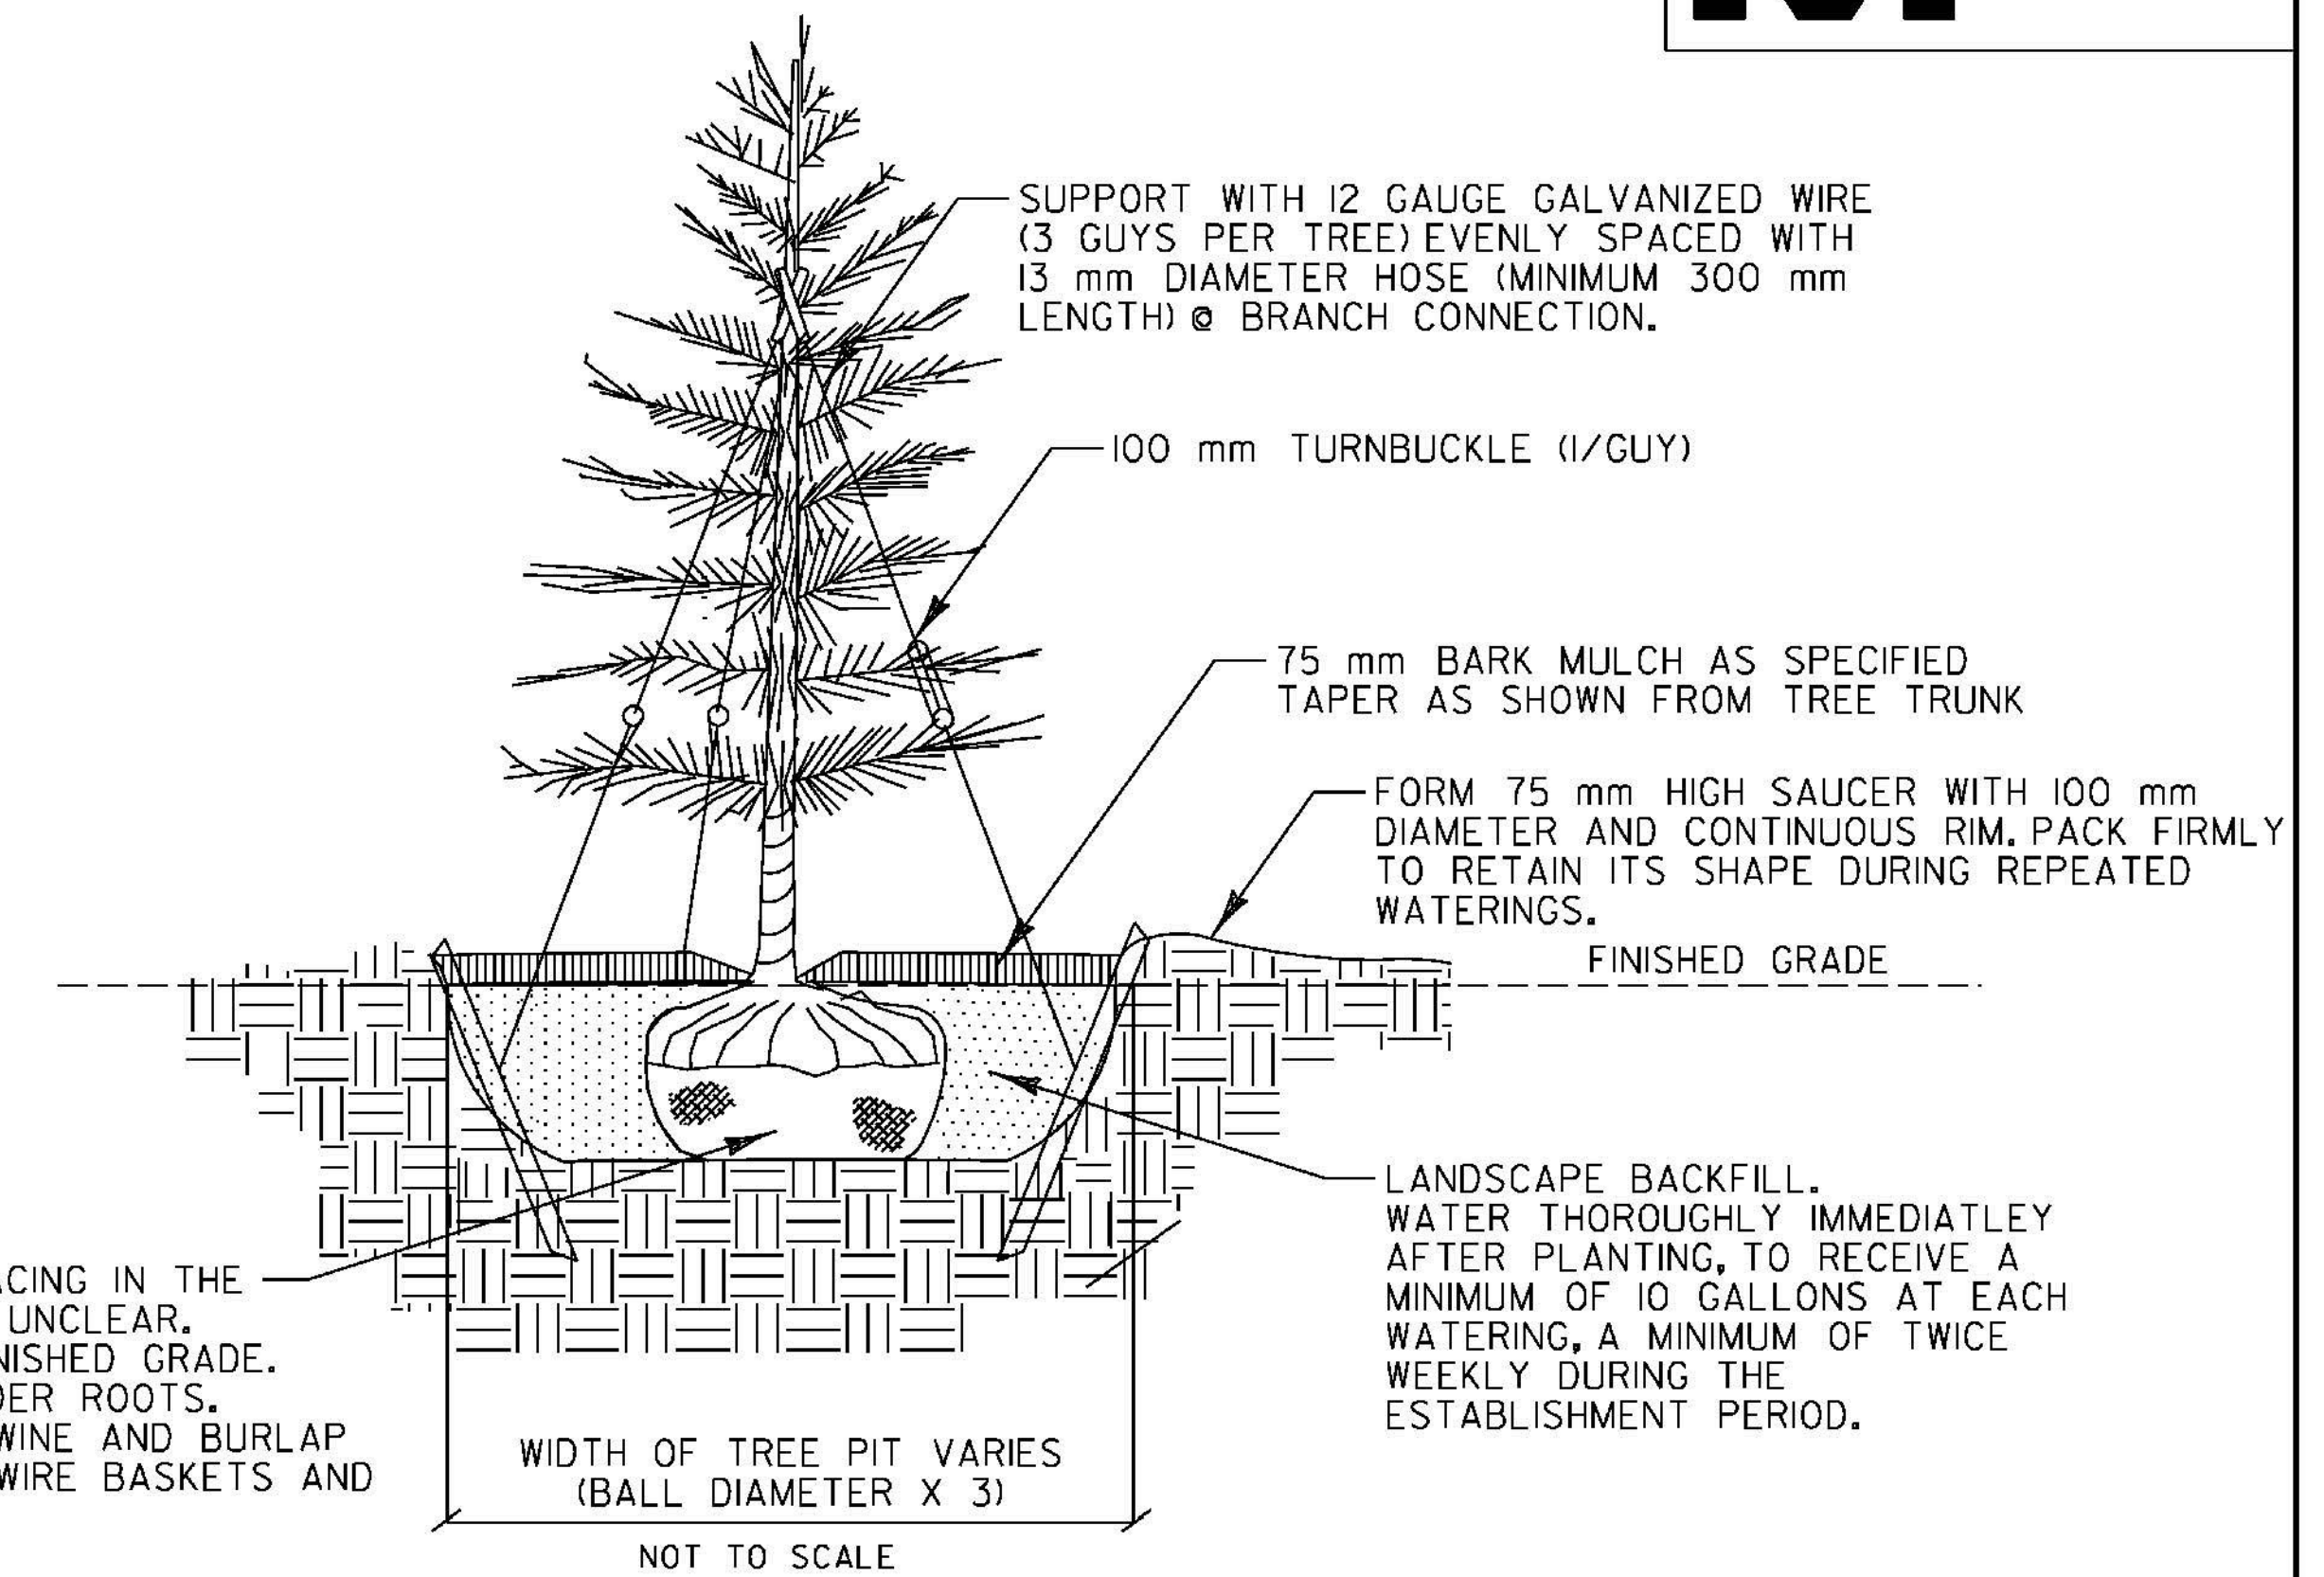

### EVERGREEN TREE PLANTING DETAIL

#### NOTES

1. ANTI-DESICCANT SPRAY IS TO BE APPLIED TO ALL EVERGREENS PER MANUFACTURER SPECIFICATIONS.
2. COMPLETELY REMOVE ALL GUY-WIRES AND TURNBUCKLE ONE YEAR AFTER PLANTING.

#### GENERAL LANDSCAPE NOTES

1. FOLLOW STATE OF VERMONT AGENCY OF TRANSPORTATION STANDARD SPECIFICATIONS FOR CONSTRUCTION, SECTION 656 AND SECTION 755.
2. SEE SPECIFICATION 755.01 FOR THE APPLICATION OF MYCORRHIZAL FUNGIPER MANUFACTURER'S RECOMMENDATIONS AND LANDSCAPING BACKFILL MIX SHALL COMPLY WITH SPECIFICATION 755.01. TOPSOIL 755.02 AND COMPOST 755.05 SHALL COMPLY WITH THE RECOMMENDED AMOUNT OF ORGANIC MATERIAL AS SPECIFIED.
3. LANDSCAPE BACKFILL MIX SHALL BE TESTED FOR ORGANIC MATERIAL OF 8.6%.
4. CONTRACTOR SHALL PROVIDE A LOG TO THE RESIDENT SHOWING DATES OF WATERING AND NOTING NATURAL RAINFALL EVENTS WHEN NO WATER OCCURS. WATERING SHALL COMPLY WITH VTRANS 2006 SPECIFICATION 656.08 (F.) WATERING.
5. BARK MULCH SHALL CONFORM TO THE MATERIALS REQUIREMENTS OF SUBSECTION 755.10 (C) FOR CEDAR AND PINE ONLY.

#### LANDSCAPE DETAIL SHEET 2

PROJECT NAME:	BRANDON	PLOT DATE:	9/3/2009
PROJECT NUMBER:	NH 019-3(495)	DRAWN BY:	VTRANS
FILE NAME:	zb008ldscDe+02-5.dgn	CHECKED BY:	VTRANS
PROJECT LEADER:	CRB	CLD 02-0149	SHEET 211 OF 546