


DETOUR ROADWAY TYPICAL SECTION


SCALE = 1 : 40

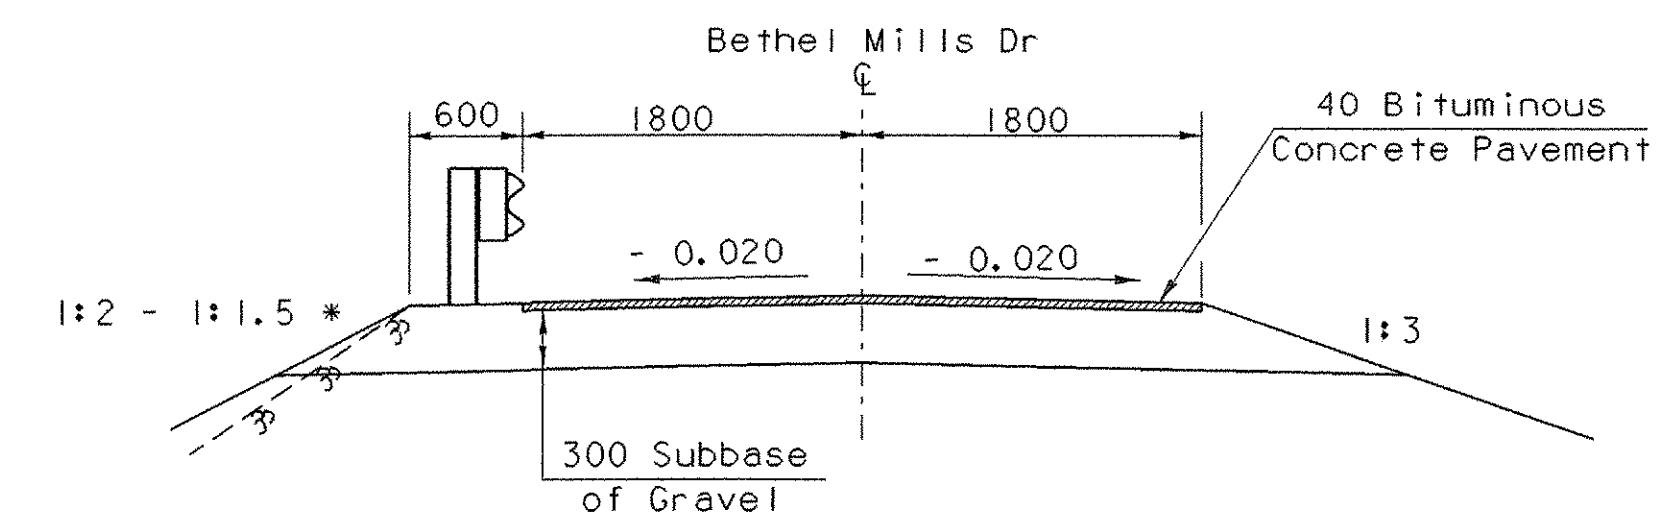

* On slopes greater than 1:2 use Stone Fill Type I

BETHEL MILLS DRIVE TYPICAL SECTION


SCALE = 1 : 40

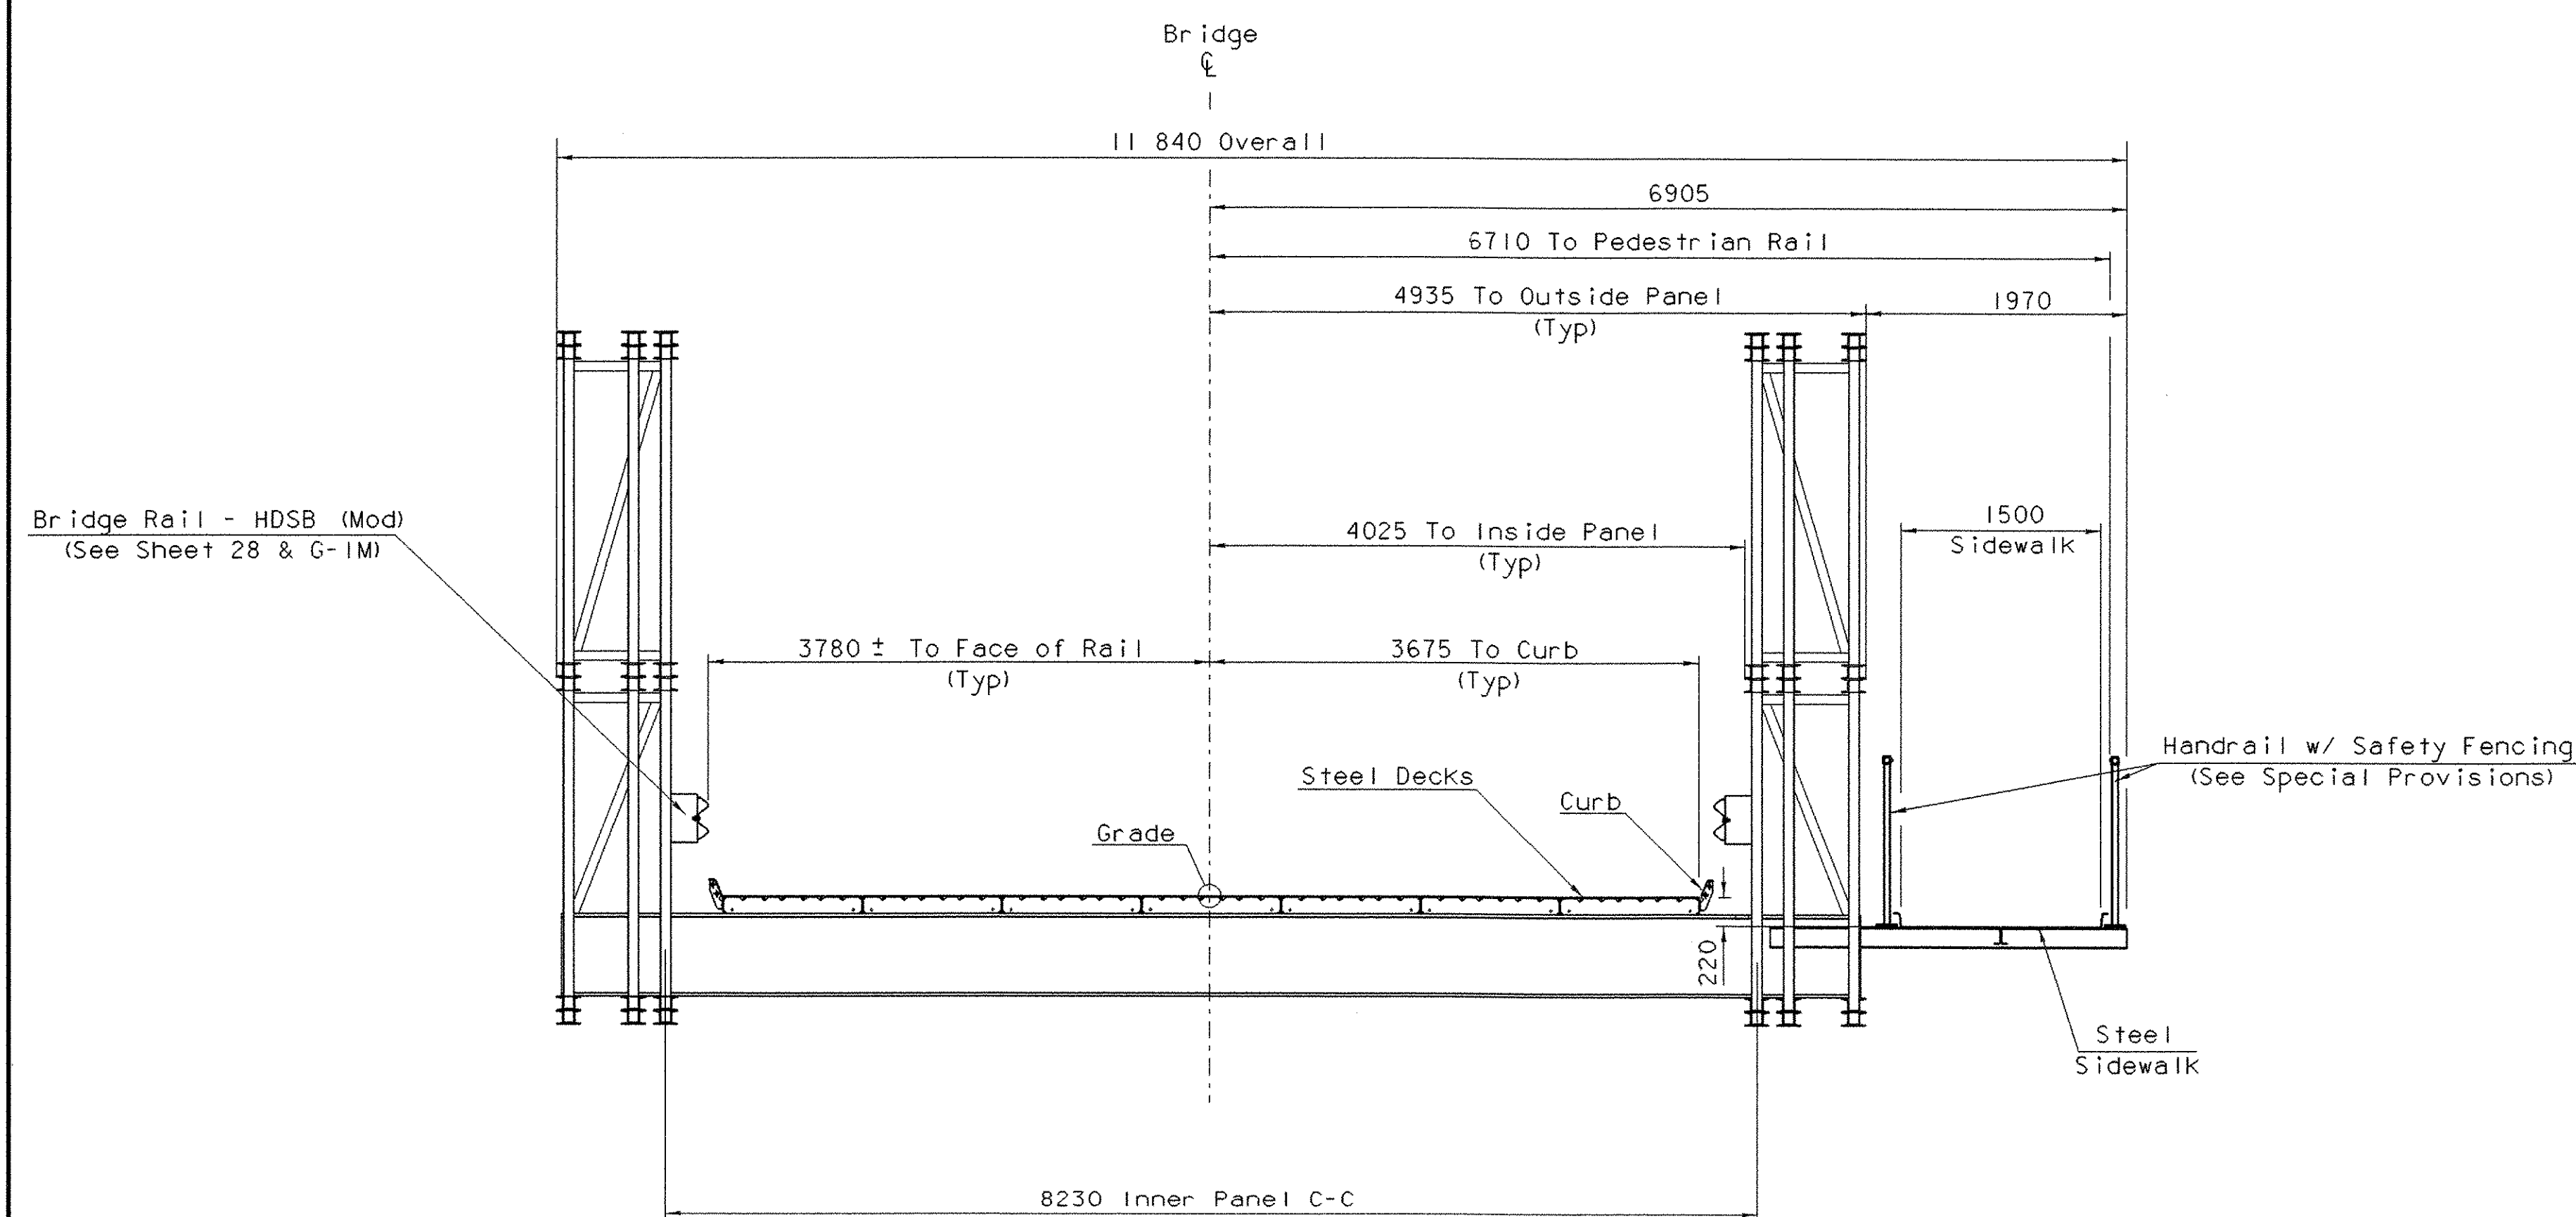

TEMPORARY BRIDGE TYPICAL SECTION

SCALE = 1 : 40

MATERIAL ITEM	TOLERANCE
PAVEMENT	±5 mm TOTAL THICKNESS
AGGREGATE SURFACE COURSE	±10 mm
BASE COURSE	±10 mm
SUBBASE	±30 mm
SAND BORROW	±30 mm
GRANULAR BORROW	±30 mm

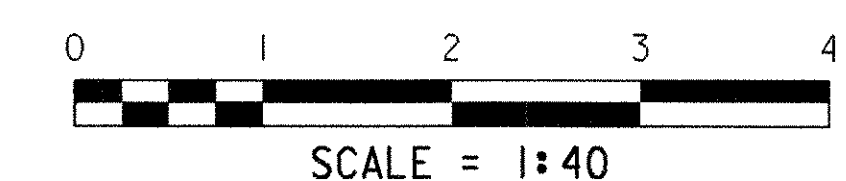

PROJECT: BETHEL	REFERENCE SHEET 7	PROJECT NO. : BRF 0241 (33) - C1
DESIGN FILE NAME: 96j250/structures/s96j250typ-cl.dgn	IPARM FILE NAME: s96j250typ-cl.i	PLOT DATE: 14-APR-2005
DESIGNED BY: C. P. WILLIAMS	SQUAD LEADER: C. P. WILLIAMS	DRAWN BY: K.M.HIGGINS
TYPICAL SECTIONS		CHECKED BY:
		SHEET: 123 OF 130