

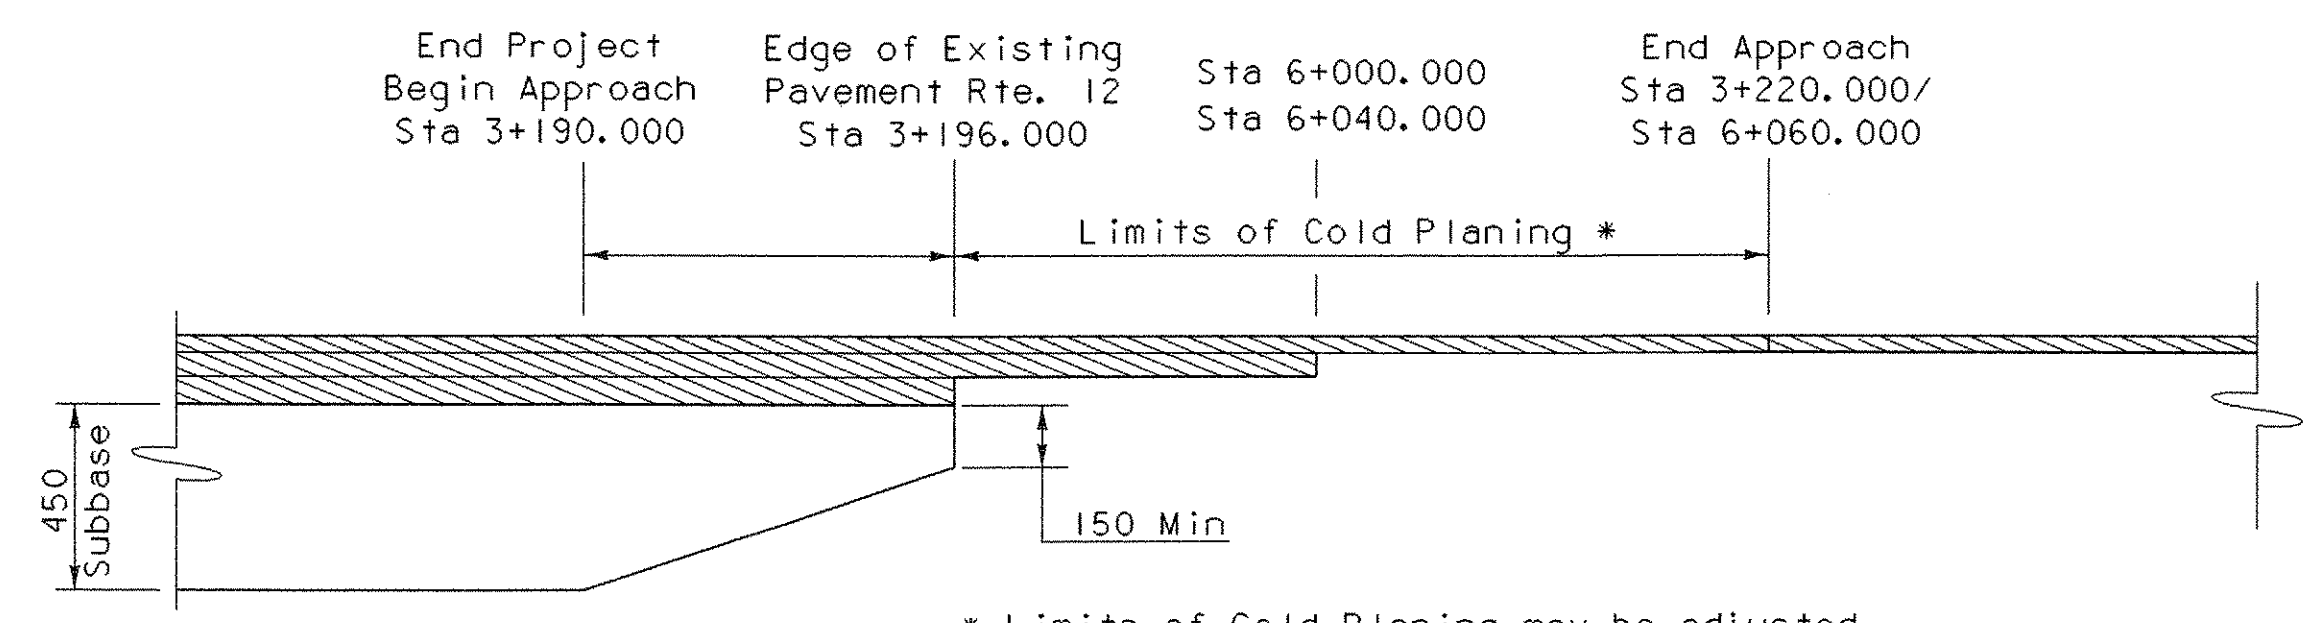


Profile Along Temporary Detour

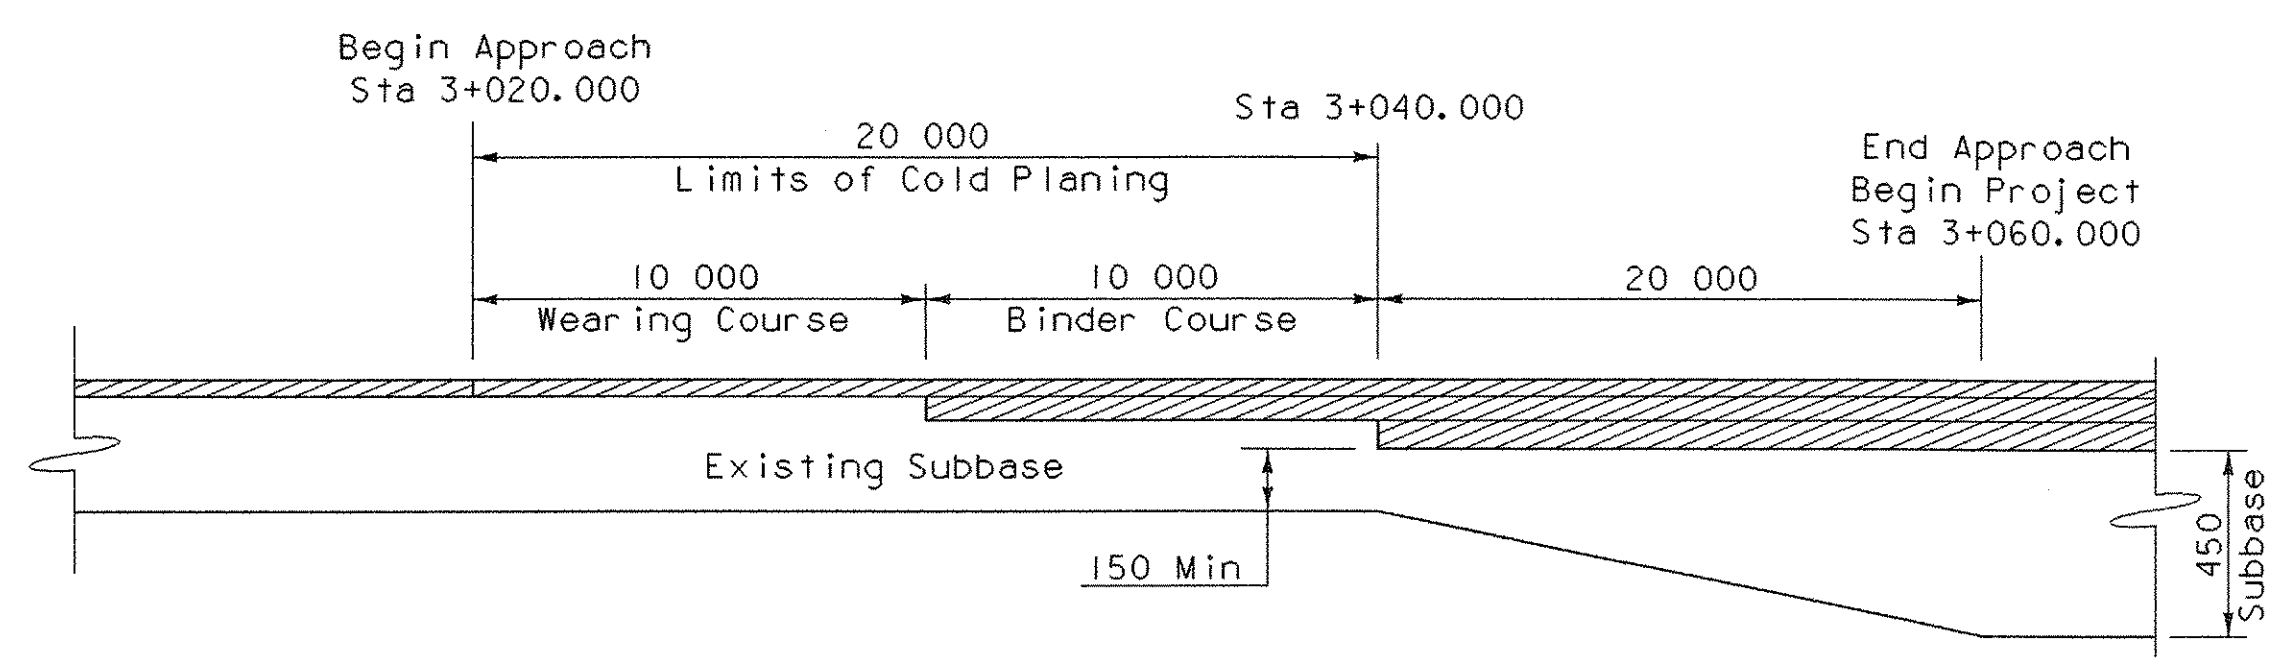

* Limits of Cold Planing may be adjusted in the field as deemed necessary by the resident engineer.

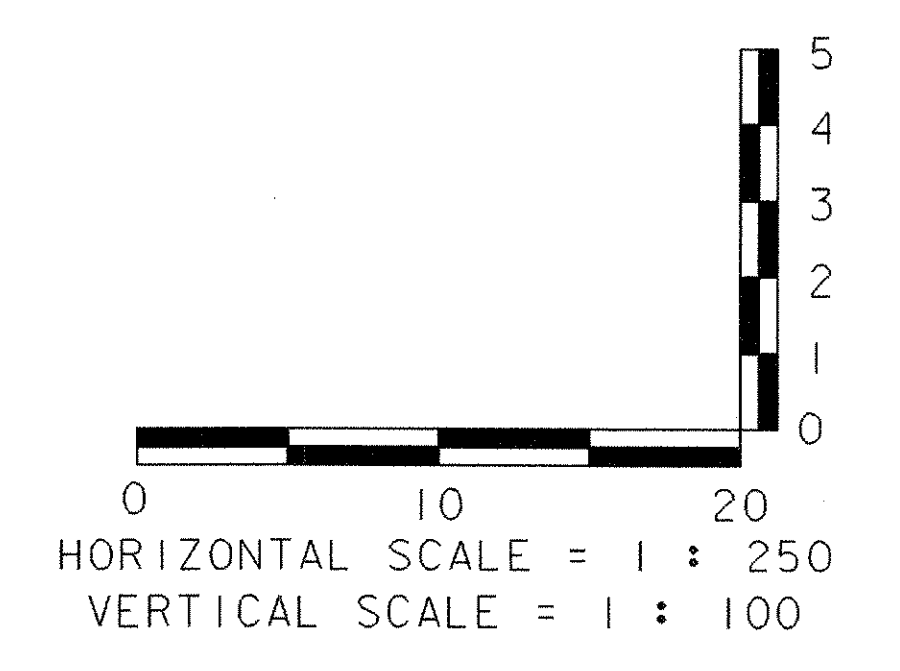

DATUM
VERTICAL NAVD 88
HORIZONTAL NAD 83/92

SUBBASE TAPER AT BEGIN PROJECT
NTS

SUBBASE TAPER AT END PROJECT
NTS

PROJECT: BETHEL	REFERENCE SHEET 9	PROJECT NO. : BRF 0241 (33) - C1
DESIGN FILE NAME: 96j250/structures/s96j250pro-cl.dgn		PLOT DATE: 14-APR-2005
IPARM FILE NAME: s96j250pr1-cl.i		SURVEY DATE: 10/99
SURVEYED BY: ORVIS		DRAWN BY: KMH
SQUAD LEADER: C. P. WILLIAMS		
TEMPORARY DETOUR PROFILE		SHEET: 125 OF 130