


COLORS:
 LEGEND AND BORDER-GREEN
 WHITE SYMBOL ON BLUE BACKGROUND
 BACKGROUND WHITE (REFL.)
 SEE VTRANS STANDARD E-143 FOR MATERIALS

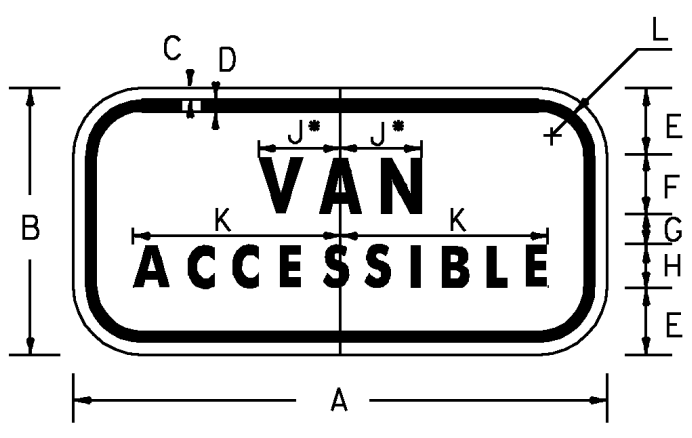



R7-8A
 * INCREASE SPACING 50%

SIGN	DIMENSIONS (INCHES)										
	A	B	C	D	E	F	G	H	J	K	L
MIN	12	6	3/8	3/8	1/2	1/2D	1/2	1D	2 1/2	4	1 1/2
STD	18	9	3/8	5/8	2 1/4	2D	1	1 1/2D	2 3/4	7	1 1/2

COLORS

REGULATORY (COLORS MAY BE REVERSED)
 LEGEND - GREEN OR BLACK
 BACKGROUND - WHITE (RETROREFLECTIVE)


DIRECTIONAL
 LEGEND - WHITE (RETROREFLECTIVE)
 BACKGROUND - BLUE (RETROREFLECTIVE)

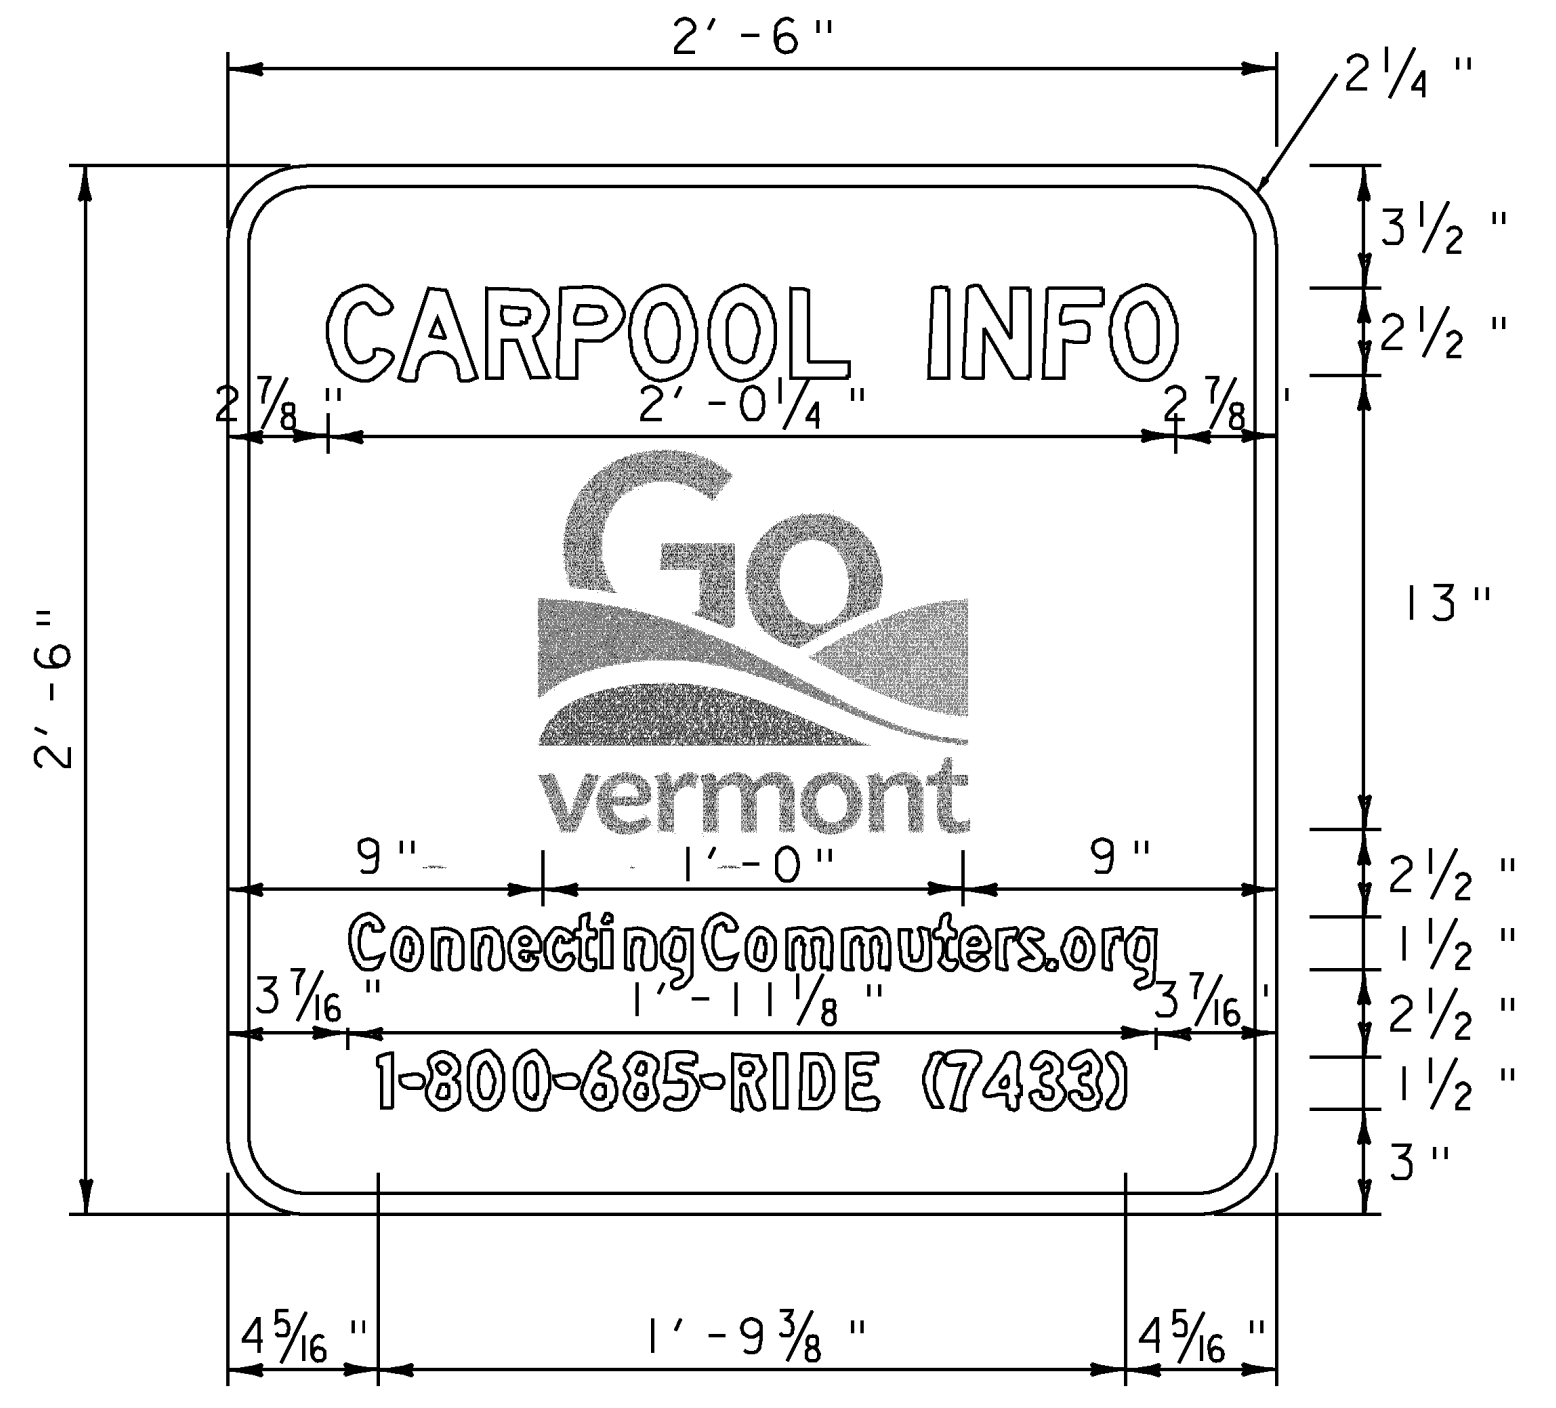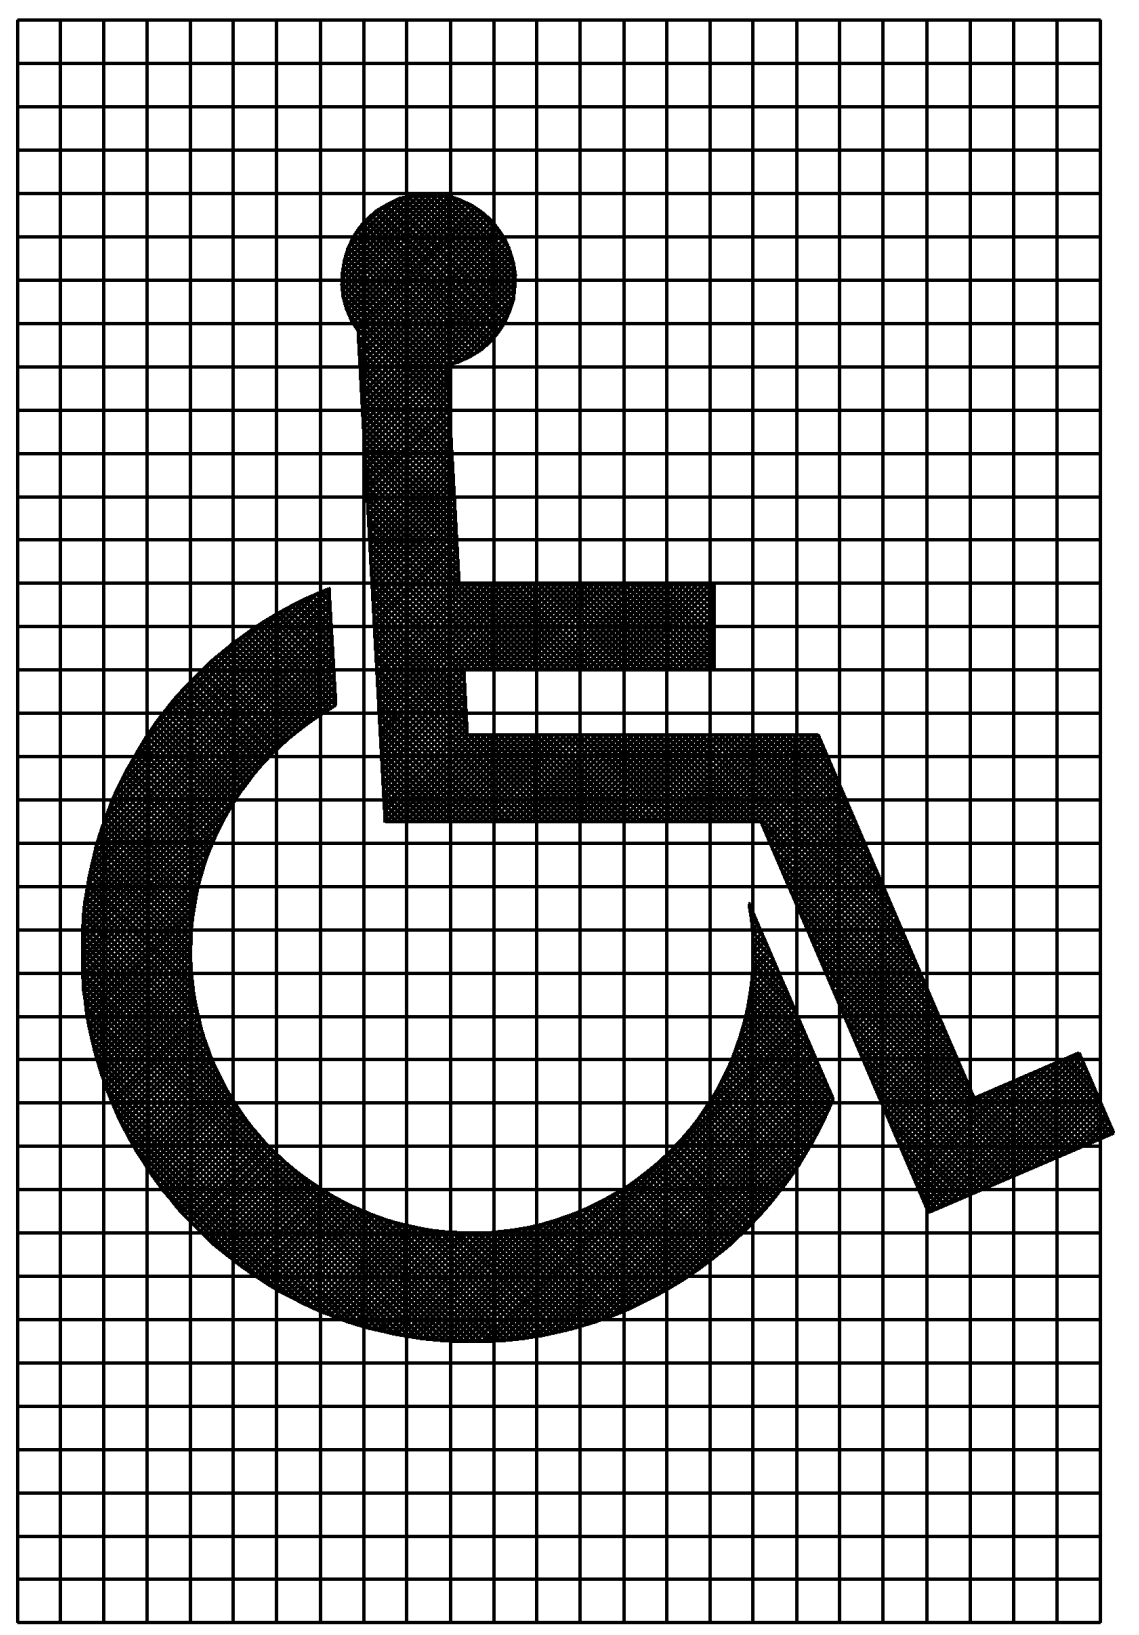

WHITE BORDER AND TEXT (RETROREFLECTIVE) (MINIMUM TYPE IX)
 WITH BLUE BACKGROUND (RETROREFLECTIVE) (MINIMUM TYPE III)
 SEE VTRANS STANDARD E-131 FOR MATERIALS

* INCREASE SPACING BY 60%

NOTE: THE "GO VERMONT" LOGO WILL BE PROVIDED TO THE CONTRACTOR BY VAOT IN JPEG FORMAT.

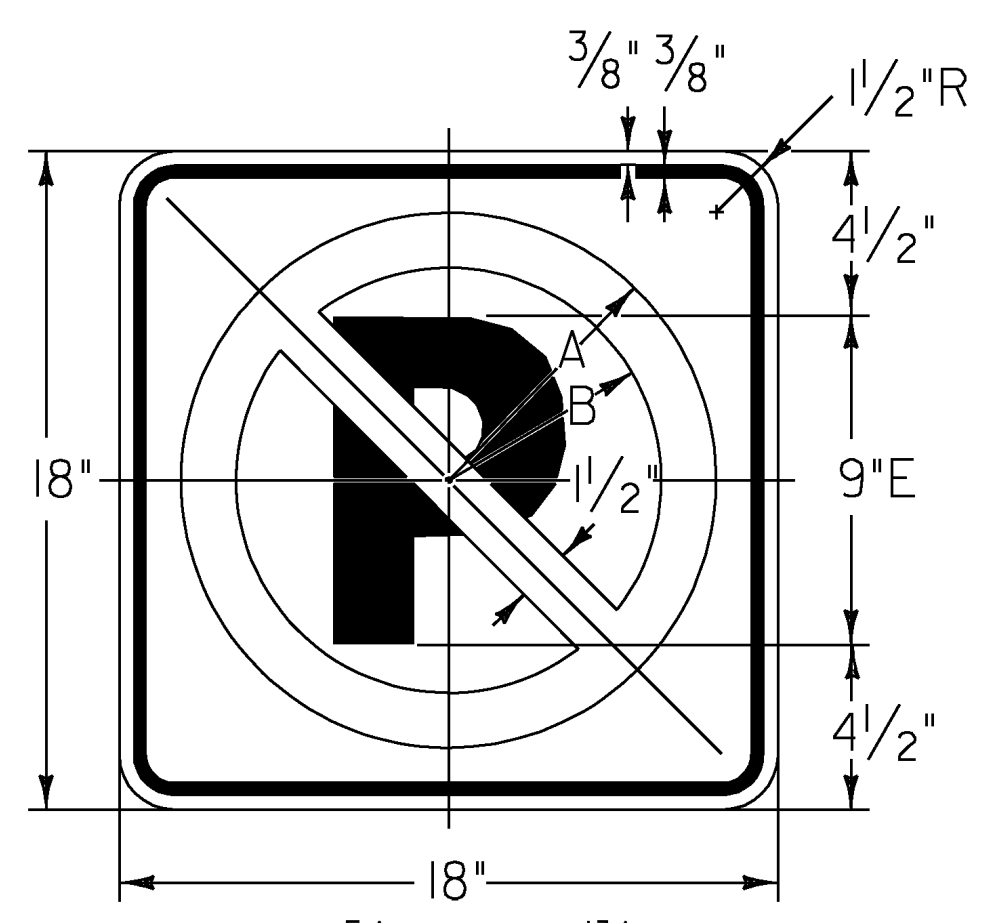

A = 7 5/16 " B = 5 13/16 "

R8-3A

SYMBOL & BORDER-BLACK
 CIRCLE & DIAGONAL-RED
 BACKGROUND-WHITE

Hoyle, Tanner & Associates, Inc.

HTA PROJECT	MODEL
904221	Traffic Sign Detail

PROJECT NAME: HARTLAND	PLOT DATE: 9/16/2013
PROJECT NUMBER: CMG PARK(25)	DRAWN BY: JCC
FILE NAME: Z20K154TRAF.dgn	CHECKED BY: CRM
PROJECT LEADER: WAYNE L. DAVIS	SHEET 14 OF 30
DESIGNED BY: JCC	
TRAFFIC SIGN DETAILS	