


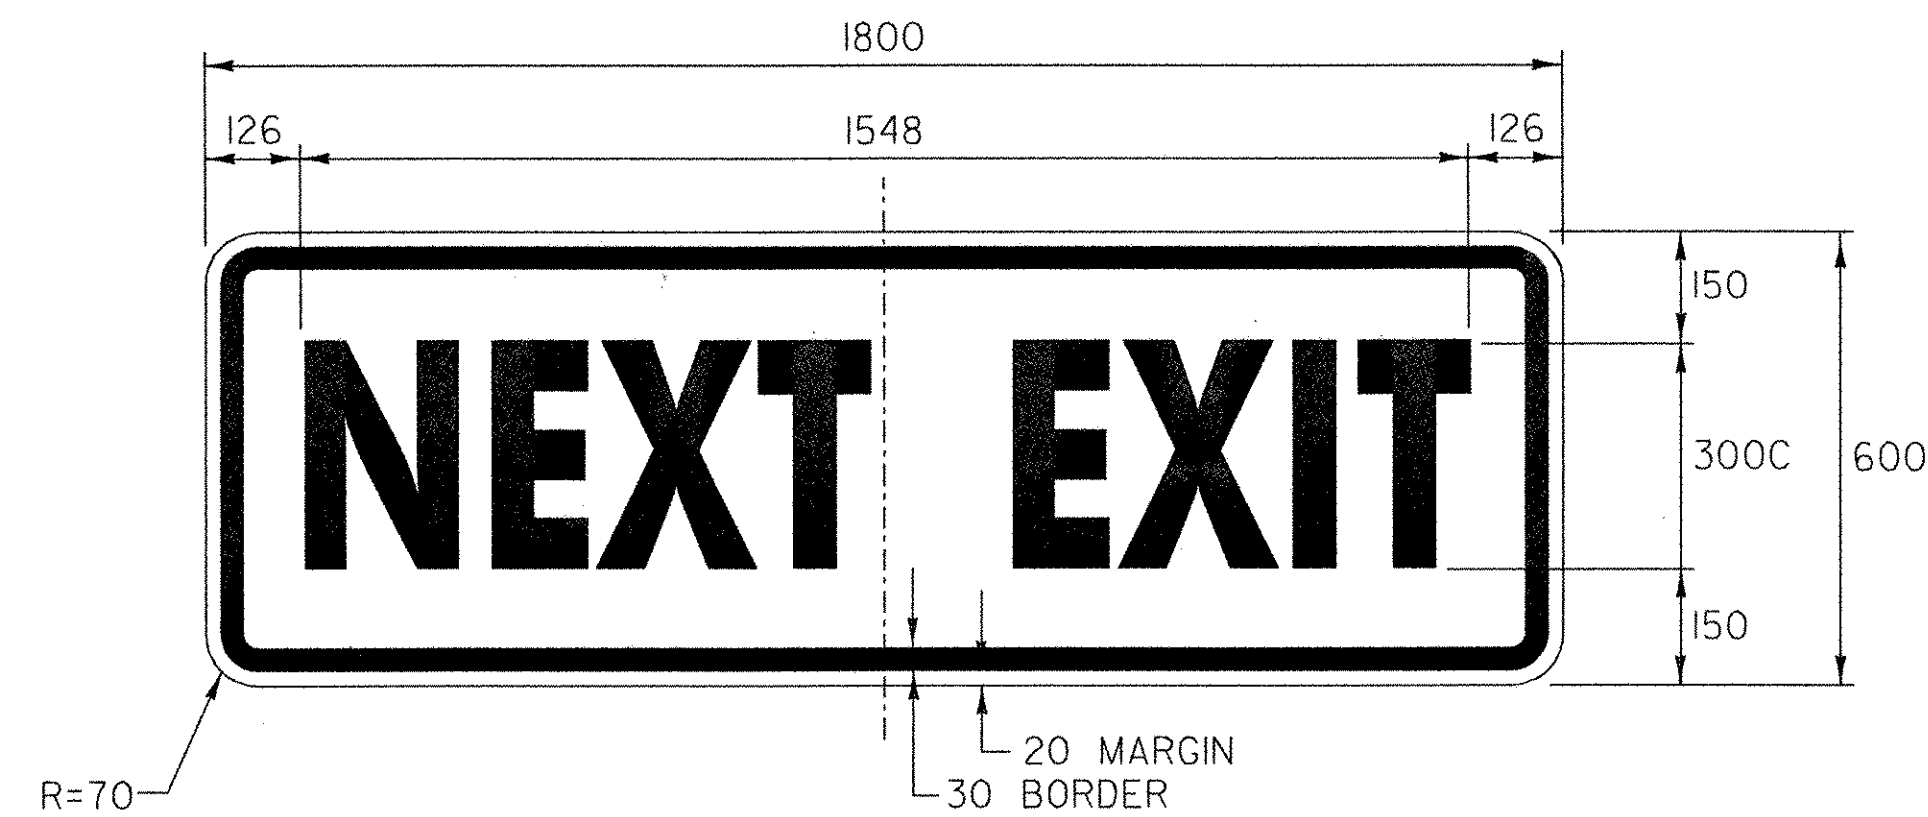

COLOR: BLACK BORDER & TEXT (REFLECTORIZED)
ORANGE BACKGROUND (REFLECTORIZED)

MATERIAL: PER VAOT STANDARD E-131M
* 50% REDUCTION IN SPACING



COLOR: BLACK BORDER & TEXT (REFLECTORIZED)
ORANGE BACKGROUND (REFLECTORIZED)

MATERIAL: PER VAOT STANDARD E-155M

ALL DIMENSIONS IN MILLIMETERS UNLESS OTHERWISE NOTED.

CONSTRUCTION SIGN DETAILS

SURVEYED BY C.H.A. & V.S.E. DATE 12/93
DESIGNED BY D.W.E. DATE 2/04
DRAWN BY C.A.K. DATE 2/04
CHECKED BY D.E.G. DATE 2/04

DESIGN FILE NO. DETPLO6.DGN
PROJ. NAME BENNINGTON - HOOSICK
D.P.I. 0146(II) C/6
PROJ. NO. P.I.N.1306.60
DWG NO. CSP-12 SHEET 35 OF 83

TEXT LAYOUT DIMENSIONS ARE BASED ON THE "LETTER & NUMERAL WIDTHS AND SPACE" TABLES FOUND IN THE "STANDARD HIGHWAY SIGNS" BOOKLET. MINOR VARIATIONS IN TEXT DIMENSIONS ARE ACCEPTABLE BASED ON INDIVIDUAL MANUFACTURER'S LETTER FABRICATION. SIGNIFICANT CHANGES WHICH AFFECT SIGN APPEARANCE SHALL BE BROUGHT TO THE ATTENTION OF THE VAOT'S TRAFFIC OPERATIONS SECTION AND RESIDENT ENGINEER FOR APPROVAL BEFORE FABRICATION.

FILE NAME =u:\5116\vaot\contr-act6\detp106.dgn
DATE/TIME =2/16/2004
USER =2225

DATUM	
VERTICAL	NAVD 88
HORIZONTAL	NAD 83 (1992)