


STA. 15+930.0 RT

NOTE:
N.T.S.
1. THE CONTRACTOR SHALL FIELD VERIFY ALL DIMENSIONS PRIOR TO FABRICATION AND INSTALLATION OF THE PROPOSED SIGN.

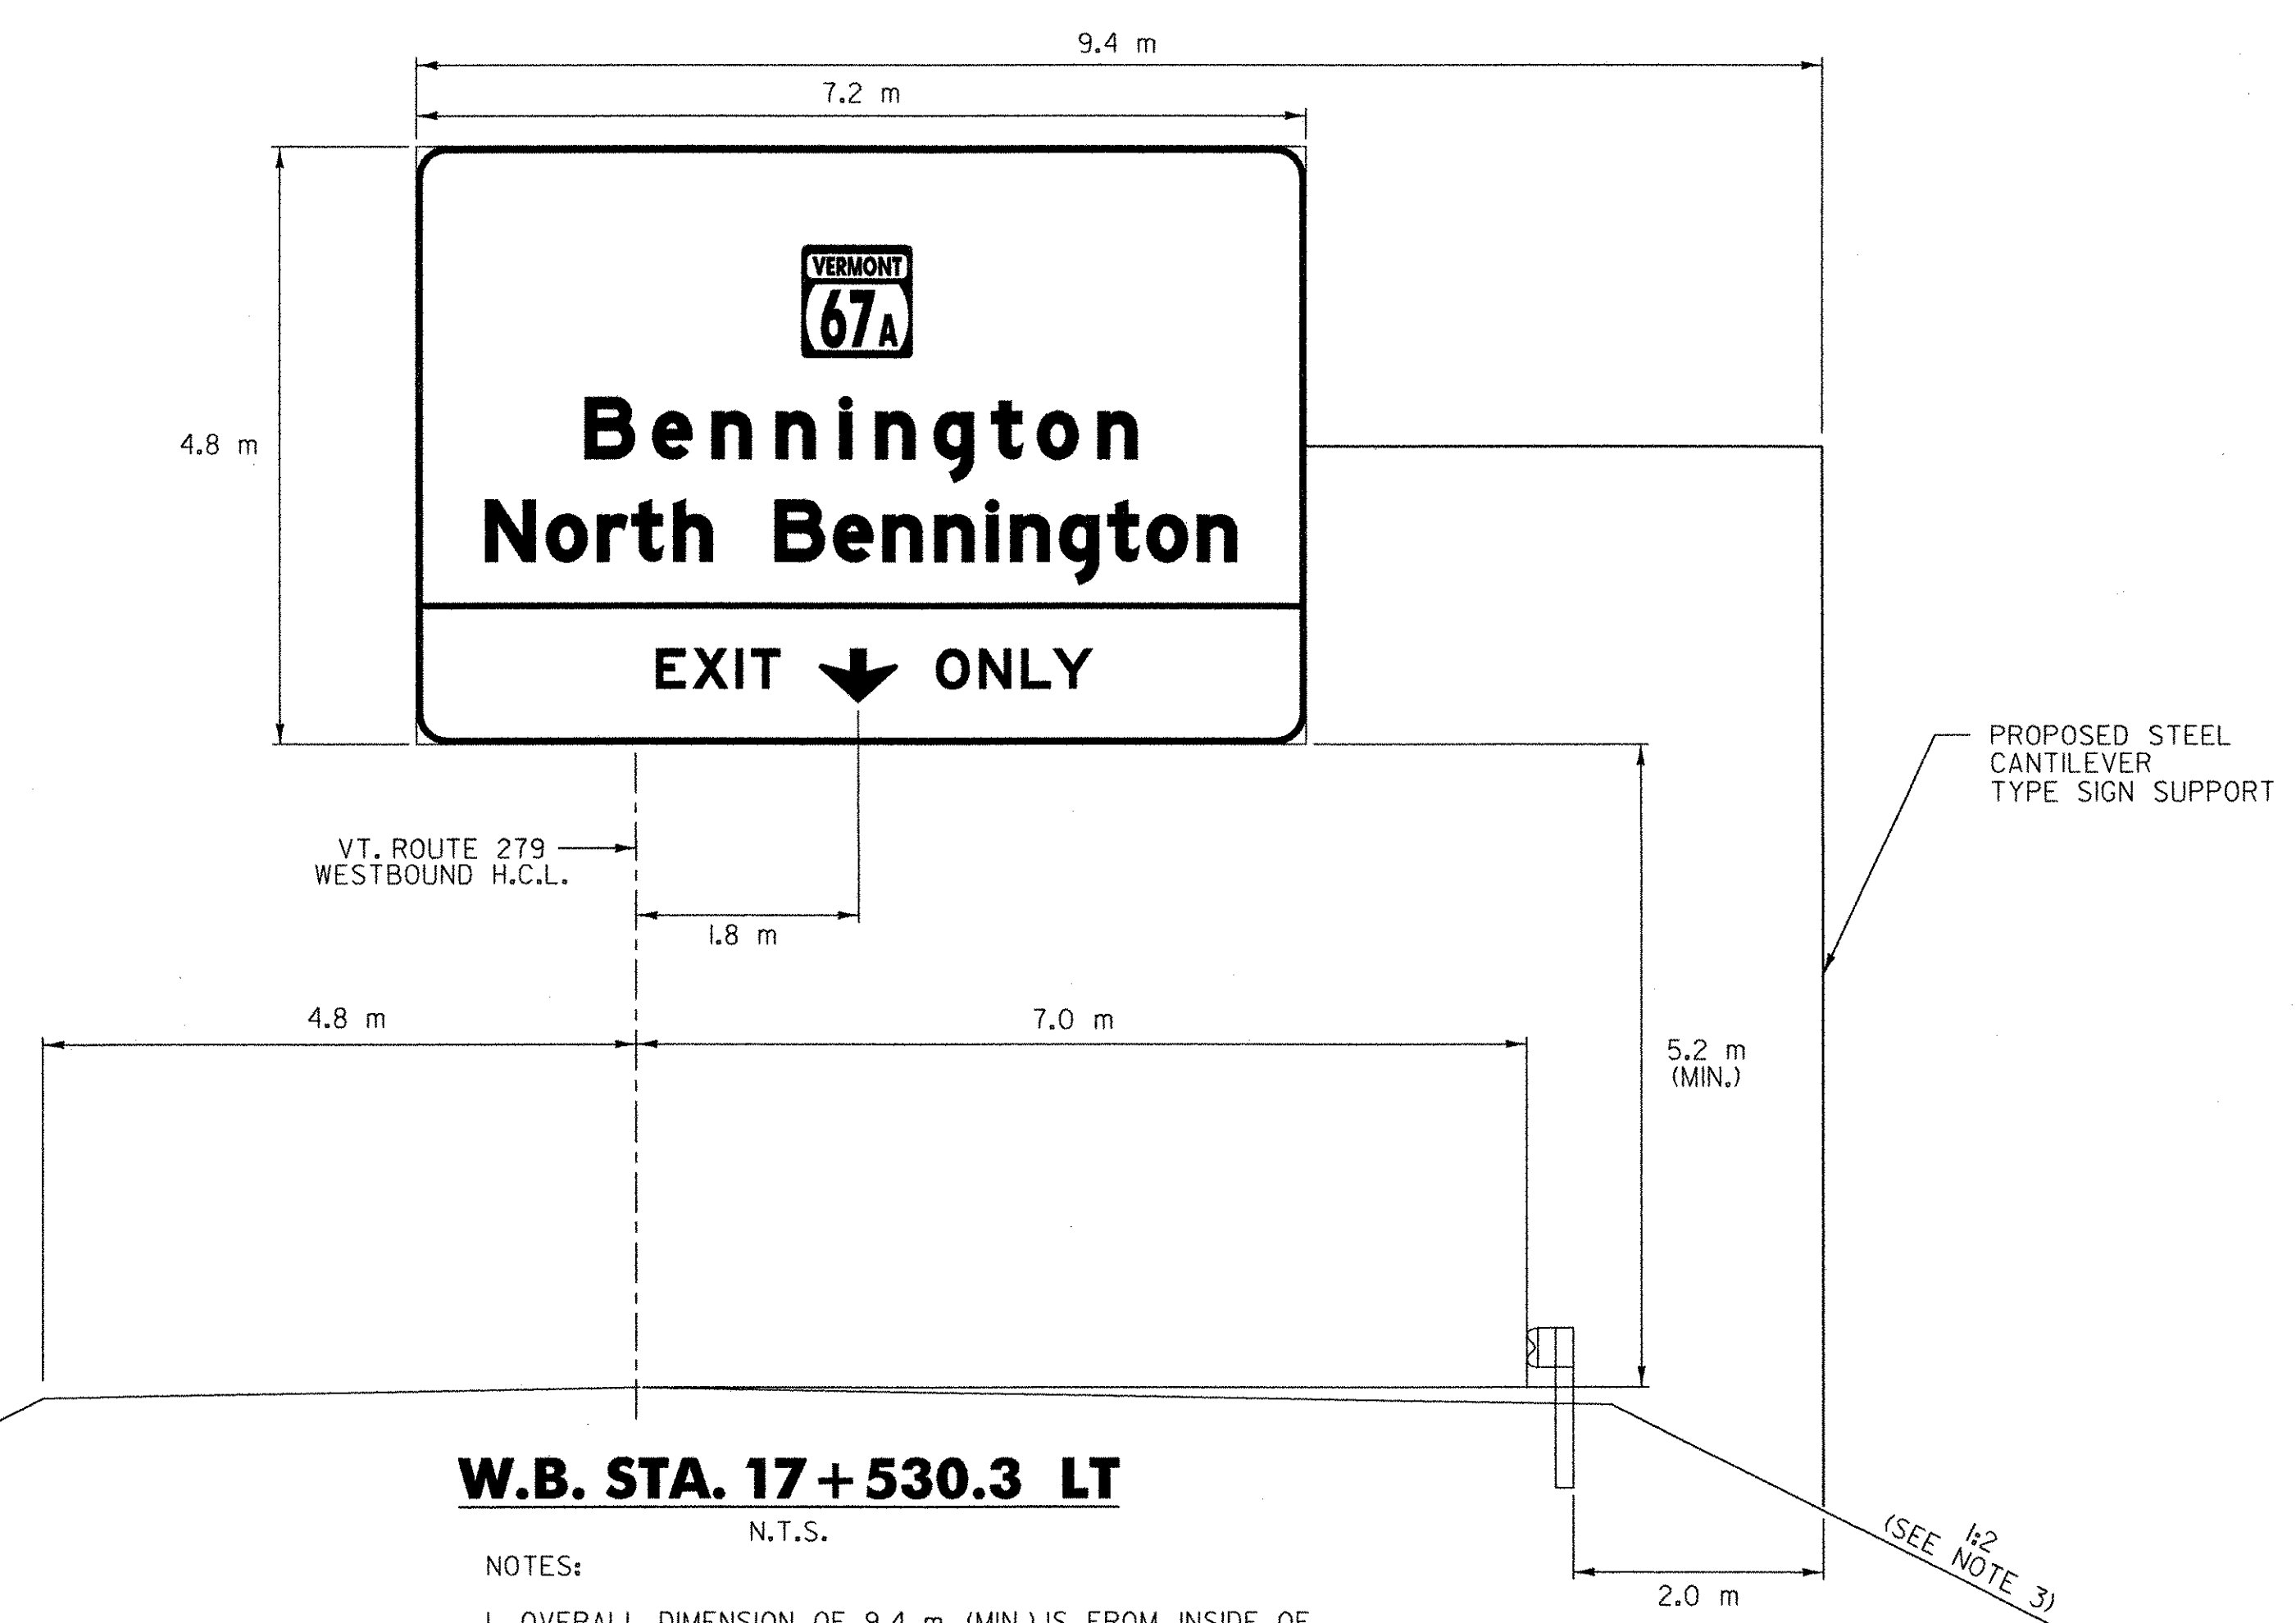

W.B. STA. 17+530.3 LT

NOTES:
N.T.S.
1. OVERALL DIMENSION OF 9.4 m (MIN.) IS FROM INSIDE OF SUPPORT TO OUTSIDE EDGE OF SIGN FACE.
2. THIS STRUCTURE SHALL BE A STEEL CANTILEVER TYPE SIGN SUPPORT PAID FOR UNDER ITEM 677J2 OVERHEAD TRAFFIC SIGN SUPPORT, CANTILEVER.
3. THE CONTRACTOR SHALL FIELD VERIFY ALL DIMENSIONS TO ASSURE PROPER SUPPORT OF THE OVERHEAD SIGN STRUCTURE PRIOR TO FABRICATION.

SIGN PLACEMENT DETAIL SHEET	SURVEYED BY	C.H.A. & V.S.E.	DATE	12/93
	DESIGNED BY	D.W.E.	DATE	2/04
	DRAWN BY	C.A.K.	DATE	2/04
	CHECKED BY	D.E.G.	DATE	2/04
DESIGN FILE NO. TSD02.DGN				
PROJ. NAME BENNINGTON - HOOSICK D.P.I. 0146(II) C/6				
PROJ. NO. P.I.N. 1306.60				
DWG NO. SPD-1 SHEET 51 OF 83				

DATUM	
VERTICAL	NAVD 88
HORIZONTAL	NAD 83 (1992)

FILE NAME = u:\5116\svoot\contract6\tsd02.dgn
 DATE / TIME = 1/16/2004 12:22:25
 USER = 2225