


LOCATION				FEET OF DITCHING			MISC. ITEMS			REMARKS
SITE	STATION	STATION	POS.	PERCENT GRADE			654.10	613.10	649.31	
				0-1	1-2.5	2.5-10	EROS. MATT.	STONE FILL TYP. I	GEOT. UNDER STONE FILL	
VT 289 ESSEX							SY	CY	SY	
1	1+00	5+94	RT			494		73	220	EXIT 12 OFF RAMP D
2	4+00	11+00	LT			700		104	311	EXIT 12 OFF RAMP D
3	6+75	10+55	LT			380		56	169	EXIT 12 ON RAMP B
4	12+50	14+90	RT			240		36	107	EXIT 12 ON RAMP B
TOTAL						1814		269	807	
							500			ESTIMATED FOR USE IN LOCATIONS AS DIRECTED BY THE RESIDENT ENGINEER.

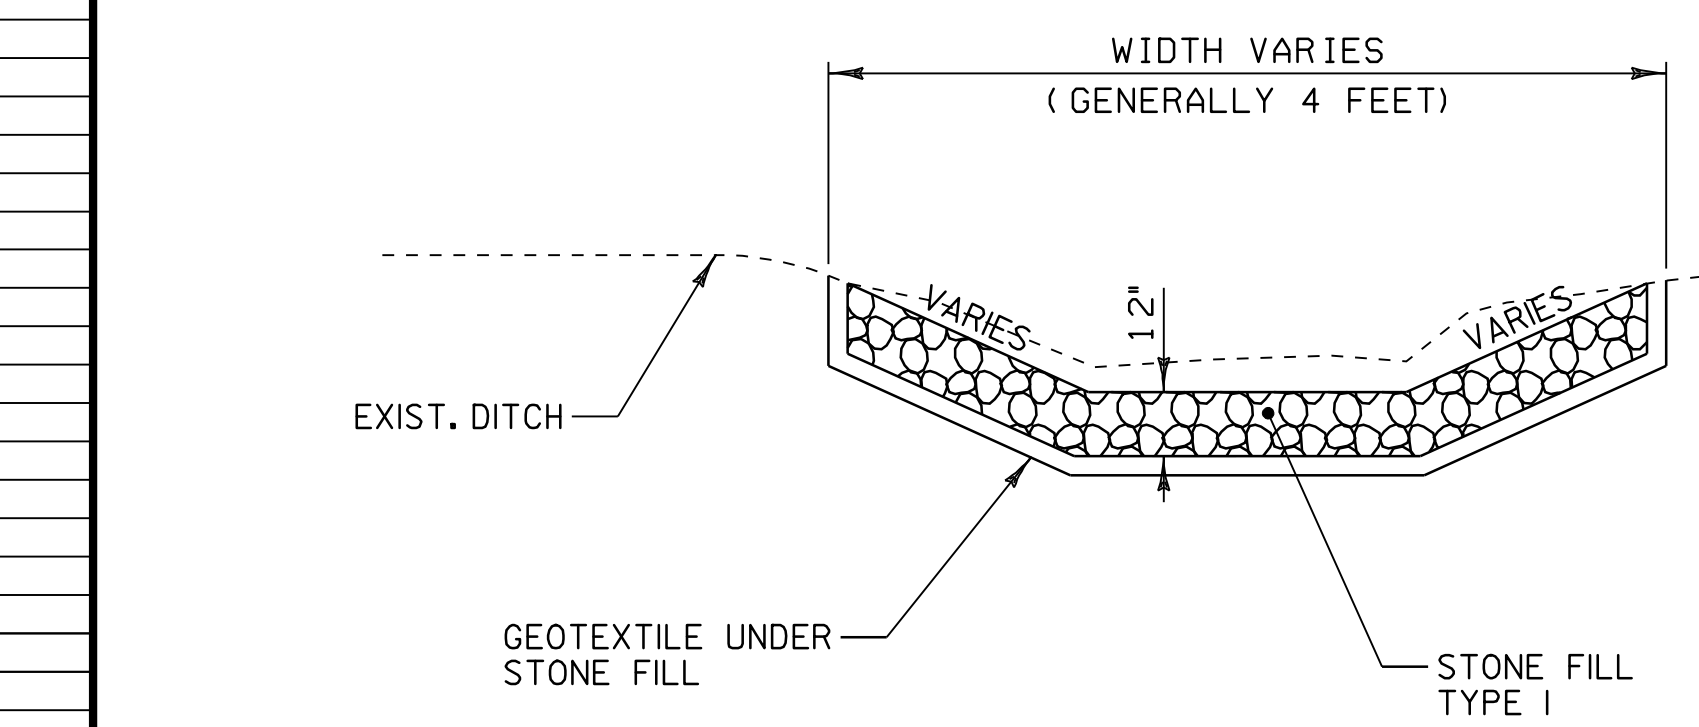

DITCH DETAIL
NOT TO SCALE

- NOTES:**
- PIPE INLET AND OUTLET AREAS, AND DITCH CLEANING THROUGH PROJECT, SHALL BE PERFORMED AT LOCATIONS AND AS DIRECTED BY THE RESIDENT ENGINEER. PAYMENT WILL BE UNDER THE APPLICABLE EQUIPMENT RENTAL ITEM(S).
 - ESTIMATED QUANTITIES OF EROSION MATTING, SEED, AND STONE FILL TYPE I HAVE BEEN INCLUDED. DITCHES WITH A GRADE LESS THAN 1 PERCENT SHALL BE SEEDED. EROSION MATTING SHALL BE USED IN ALL DITCHES WITH A GRADE BETWEEN 1 AND 2.5 PERCENT. STONE FILL TYPE I SHALL BE USED IN ALL DITCHES WITH A GRADE BETWEEN 2.5 AND 10 PERCENT.