



BORDER  
 R=12"  
 W=2"  
 COLORS: THE SIGN SHALL HAVE A REFLECTORIZED WHITE TEXT AND BORDER ON A REFLECTORIZED GREEN BACKGROUND. SIGN SHALL BE FABRICATED ON GREEN ASTM TYPE III SHEETING WITH ASTM TYPE IX LETTERS AND NUMERALS.

STA. 566+80.69 RT

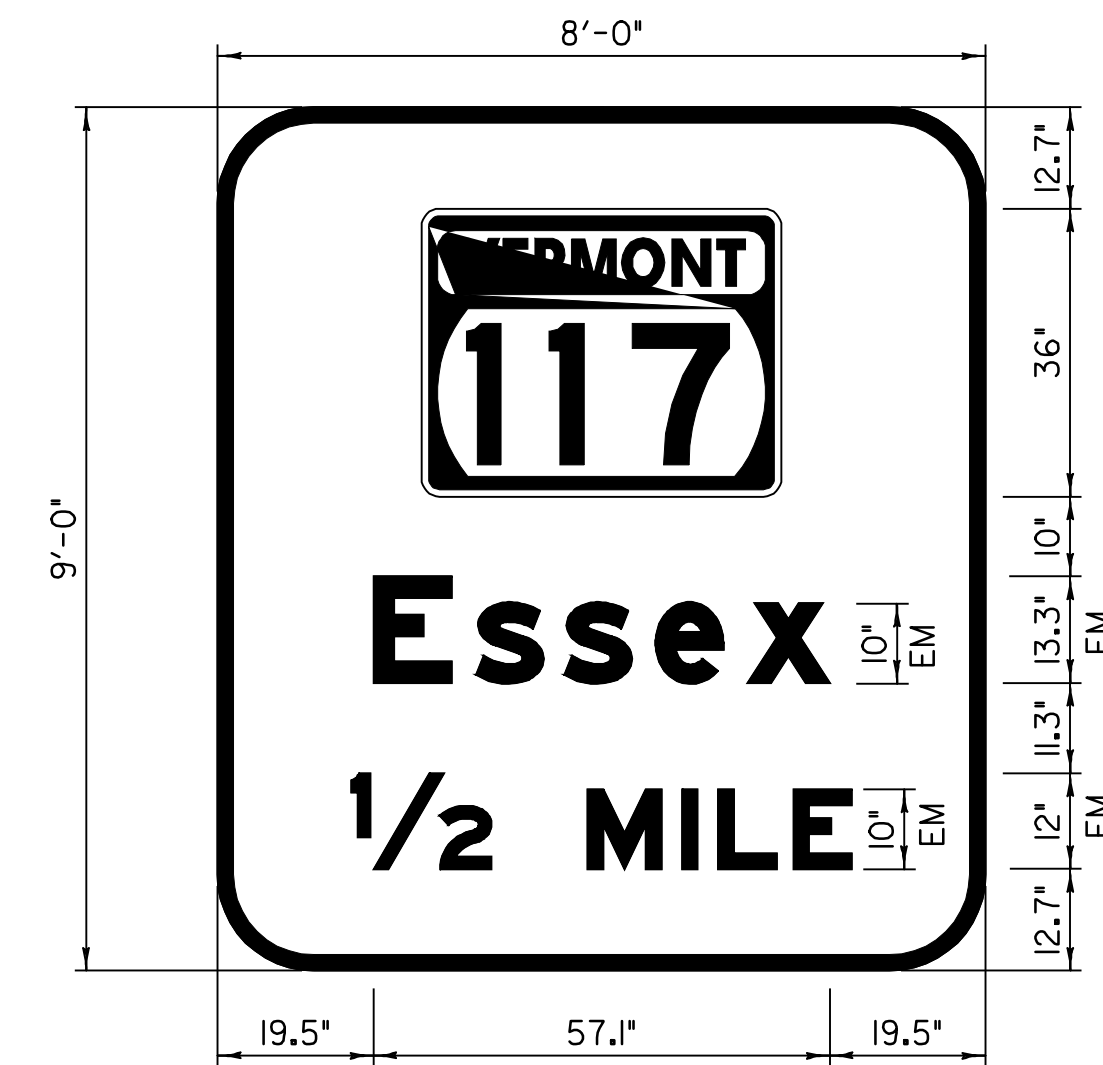


BORDER  
 R=12"  
 W=2"  
 COLORS: THE SIGN SHALL HAVE A REFLECTORIZED WHITE TEXT AND BORDER ON A REFLECTORIZED GREEN BACKGROUND. SIGN SHALL BE FABRICATED ON GREEN ASTM TYPE III SHEETING WITH ASTM TYPE IX LETTERS AND NUMERALS.

STA. 595+50.00 RT

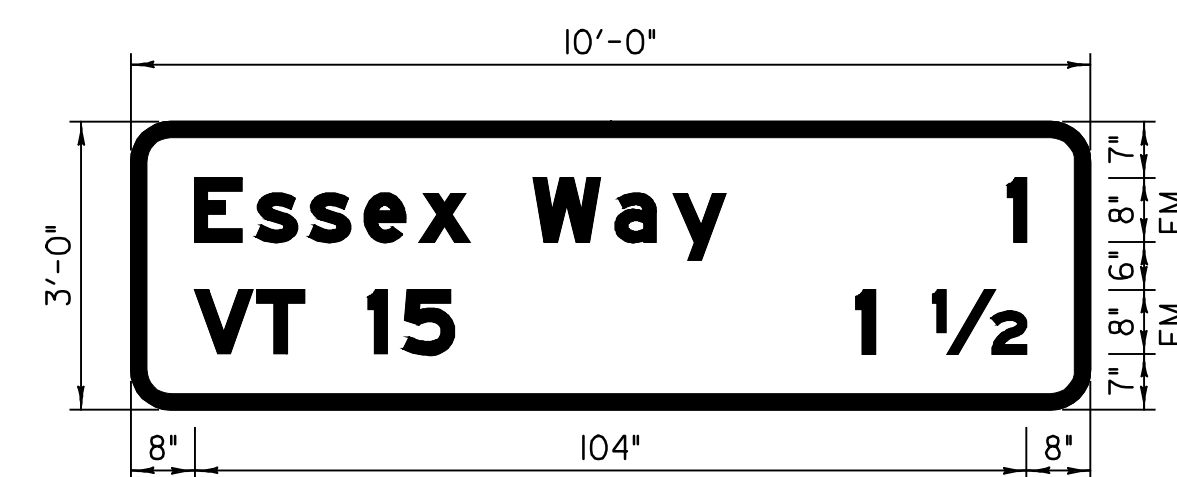

BORDER  
 R=8"  
 W=1.75"  
 COLORS: THE SIGN SHALL HAVE A REFLECTORIZED WHITE TEXT AND BORDER ON A REFLECTORIZED GREEN BACKGROUND. SIGN SHALL BE FABRICATED ON GREEN ASTM TYPE III SHEETING WITH ASTM TYPE IX LETTERS AND NUMERALS.

STA. 589+01.53 LT

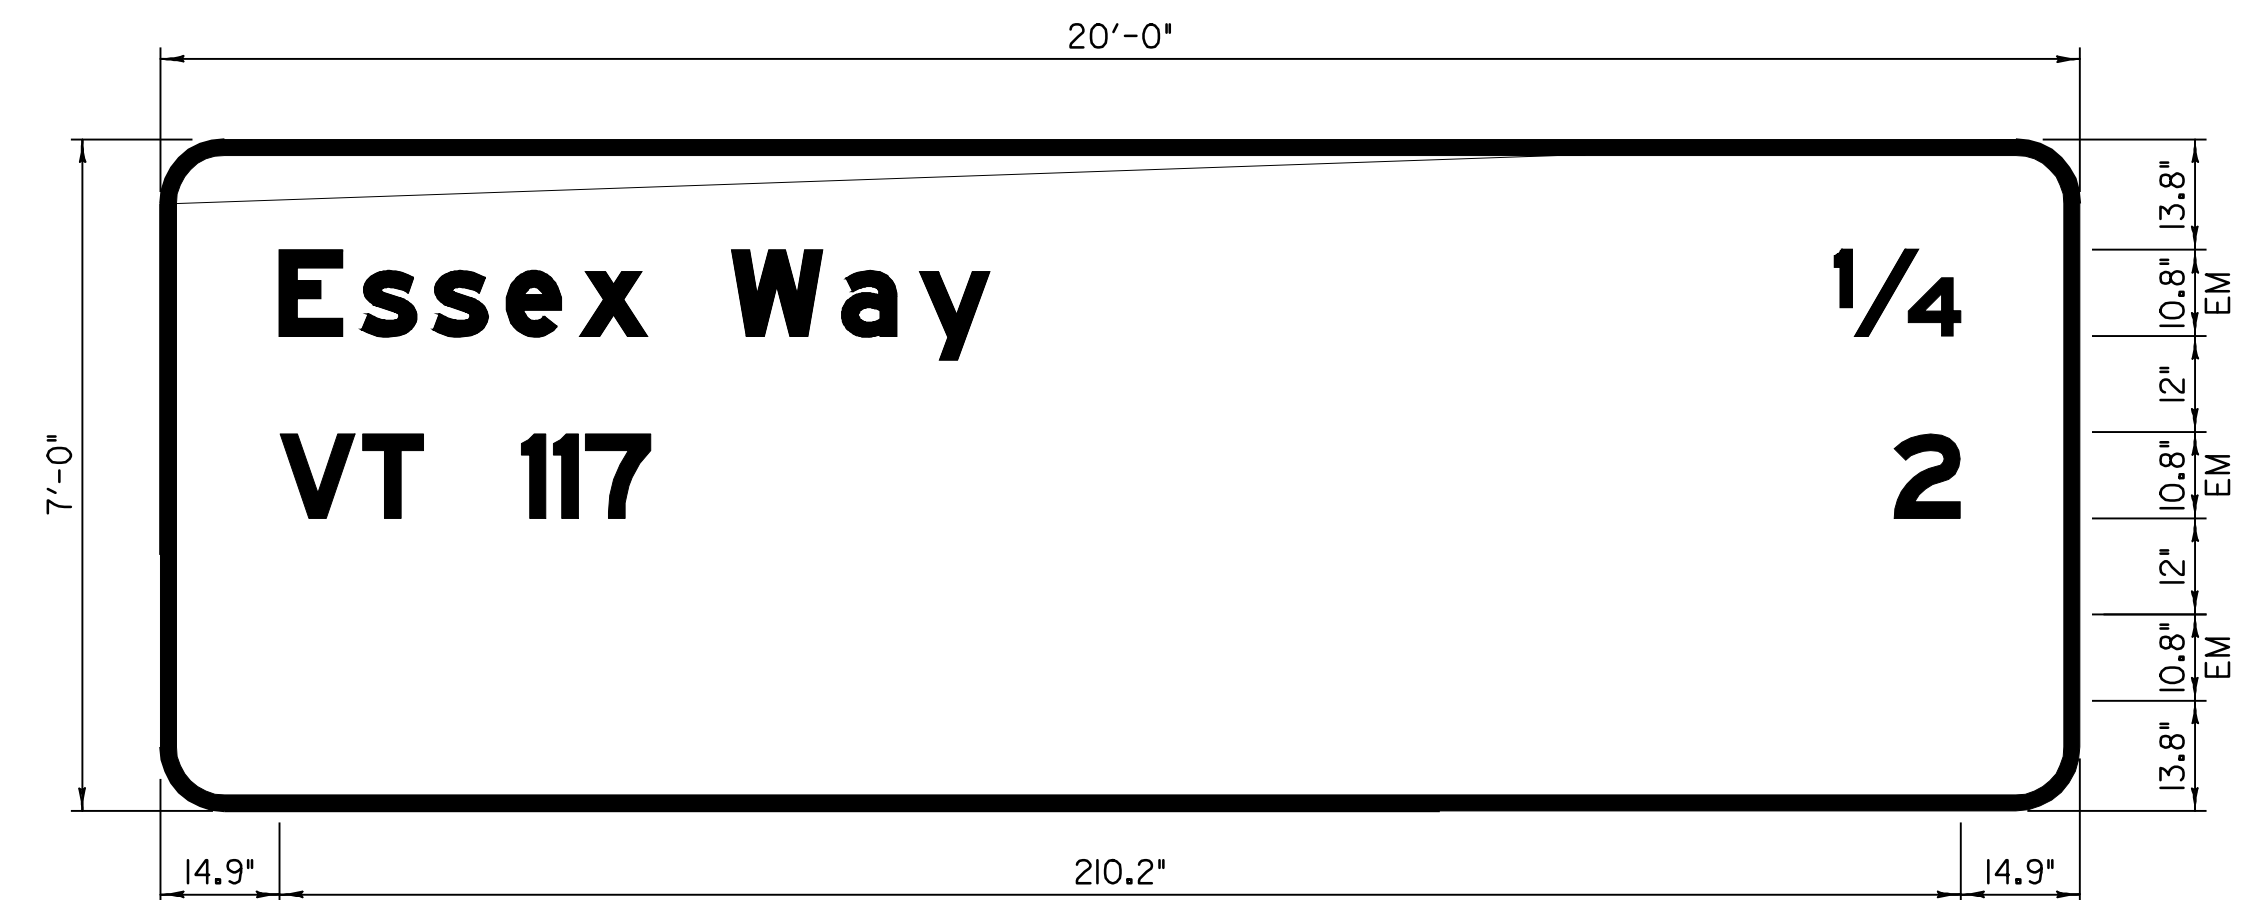

BORDER  
 R=8"  
 W=1.75"  
 COLORS: THE SIGN SHALL HAVE A REFLECTORIZED WHITE TEXT AND BORDER ON A REFLECTORIZED GREEN BACKGROUND. SIGN SHALL BE FABRICATED ON GREEN ASTM TYPE III SHEETING WITH ASTM TYPE IX LETTERS AND NUMERALS.

MOUNTED ON EXIT 9 BRIDGE STA. 501+00.00

TEXT LAYOUT DIMENSIONS ARE BASED ON THE 'LETTER & NUMERAL WIDTHS AND SPACE' TABLES FOUND IN THE 'STANDARD HIGHWAY SIGNS' BOOKLET. MINOR VARIATIONS IN THE TEXT DIMENSIONS ARE ACCEPTABLE BASED ON INDIVIDUAL MANUFACTURER'S LETTER FABRICATION. SIGNIFICANT CHANGES WHICH AFFECT SIGN APPEARANCE SHALL BE BROUGHT TO THE ATTENTION OF VTRANS PRIOR TO FABRICATION.

<b>TYPE B SIGN</b>  <b>DETAIL SHEET 3</b>	PROJECT NAME: ESSEX	
	PROJECT NUMBER: NH 2403 (1)S	
	FILE NAME: pave/04b032/p04b032.dgn	PLOT DATE: 23-APR-2009 15:5
	PROJECT LEADER: EPD	DRAWN BY: SJB, RHB
DESIGNED BY: JDA	CHECKED BY: EPD	
PLOT FILE: p04b032sd3.l		SHEET 42 OF 48