



STOP BAR DETAIL

* ADJUST SPACING (12"-24") TO AVOID WHEEL PATHS

BLOCK PATTERN CROSSWALK DETAIL

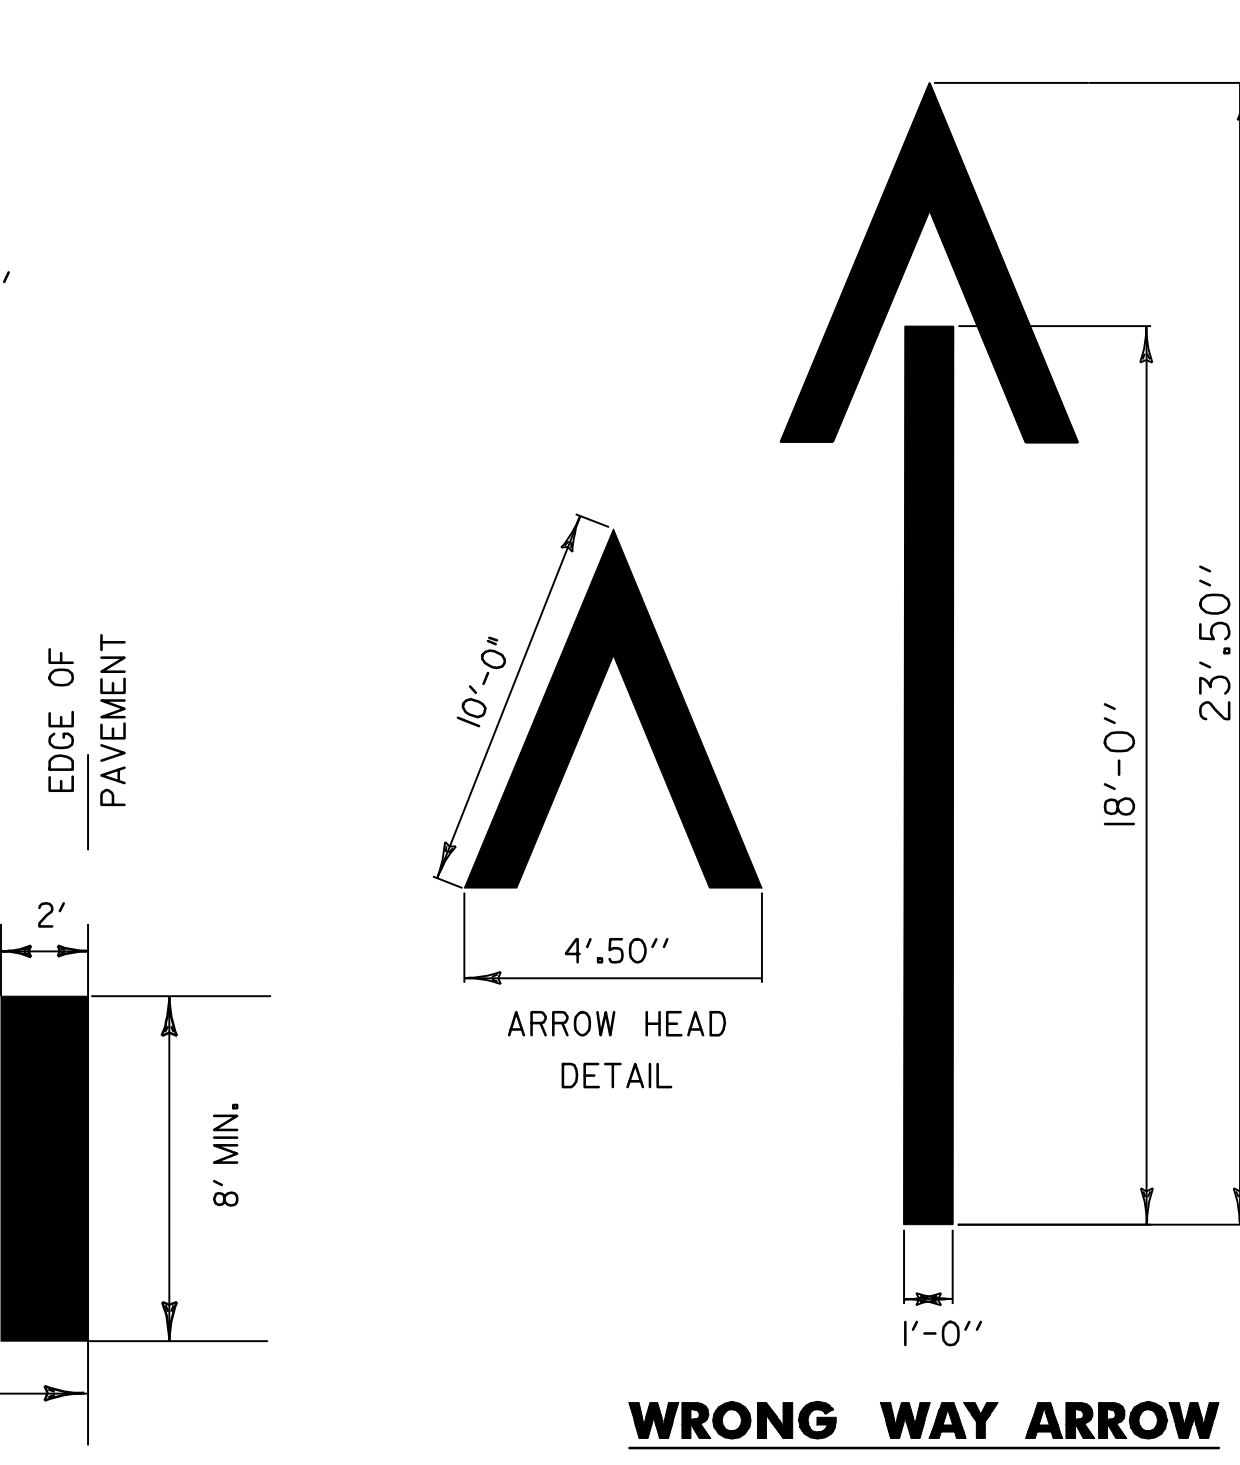


WRONG WAY ARROW

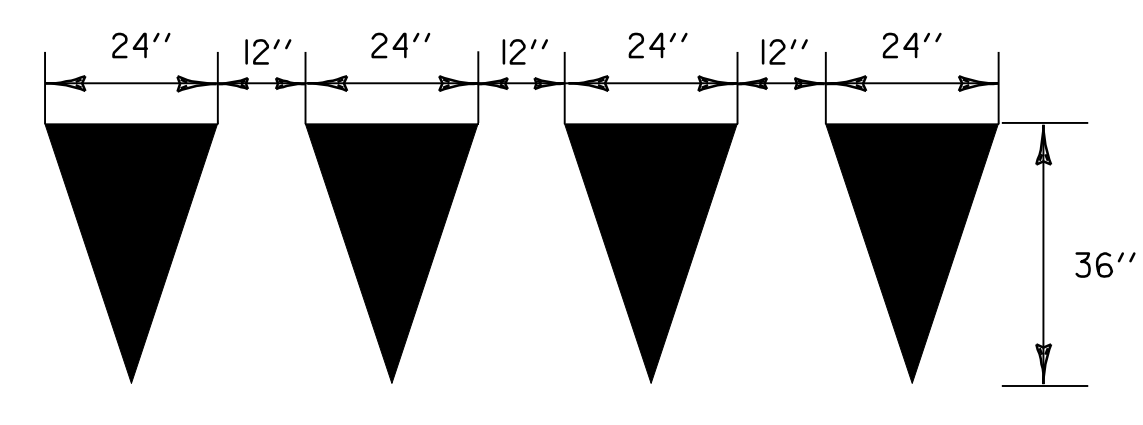


YIELD LINE DETAILS


TO BE PAID AS ONE LETTER OR SYMBOL PER TRIANGLE.

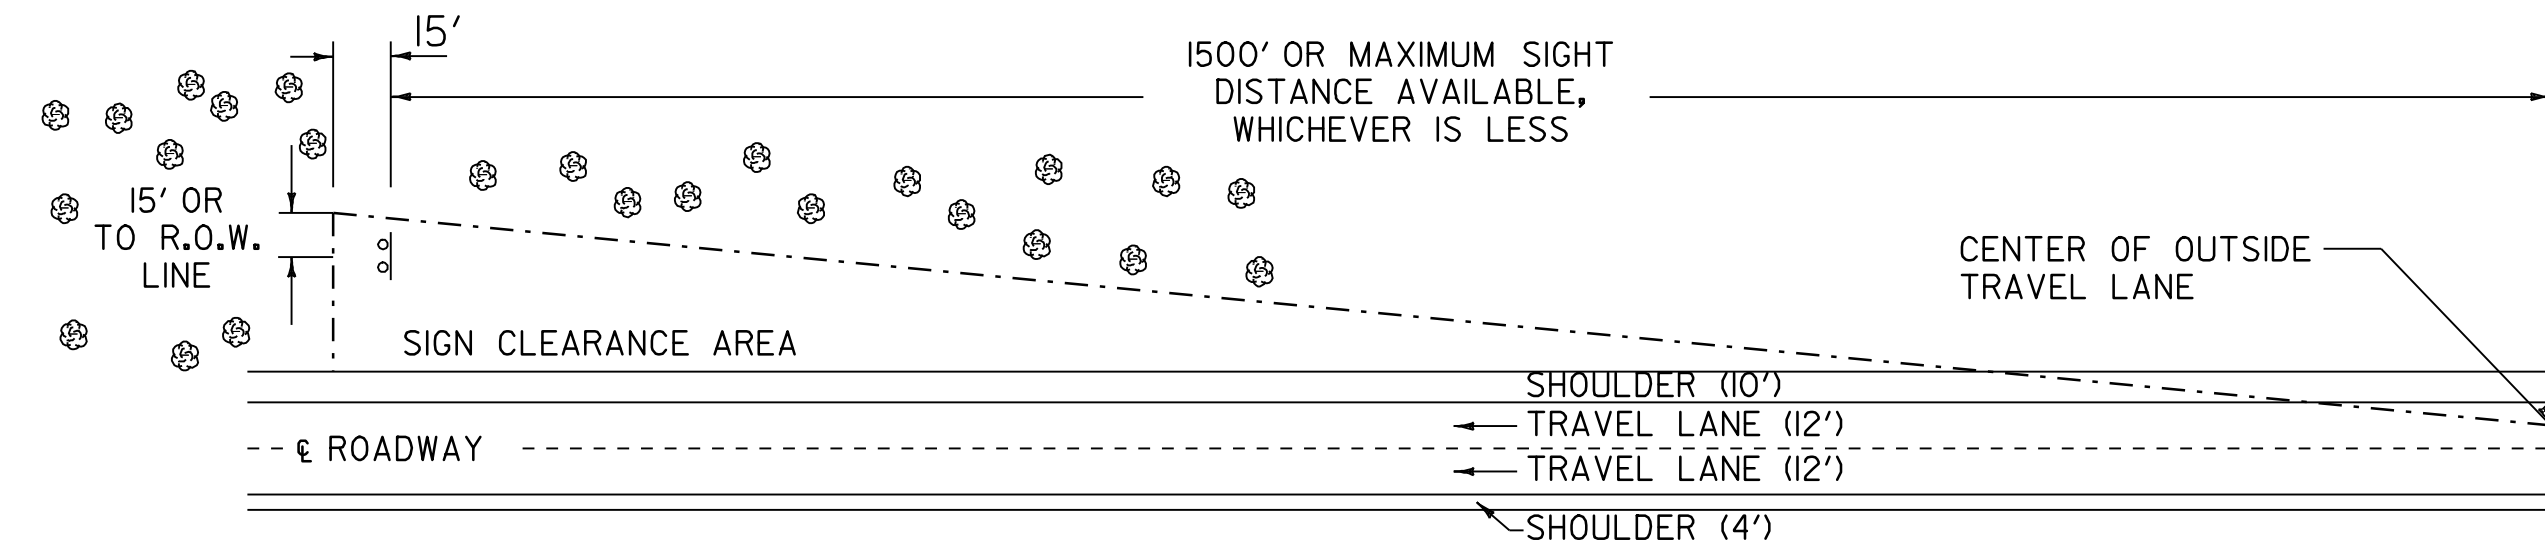

THINNING AND TRIMMING DETAIL (INTERSTATE)

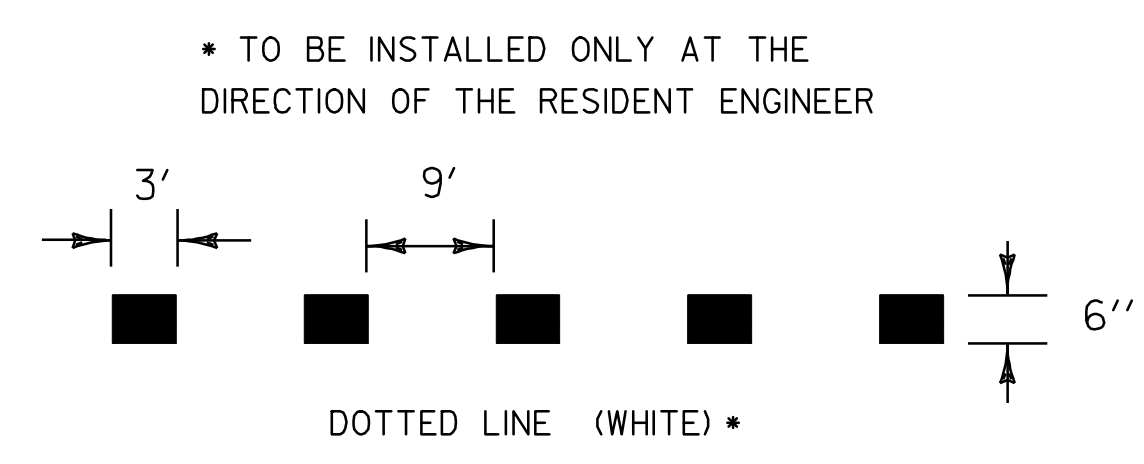

TYPICAL TWO-WAY RAMP CENTERLINE MARKING

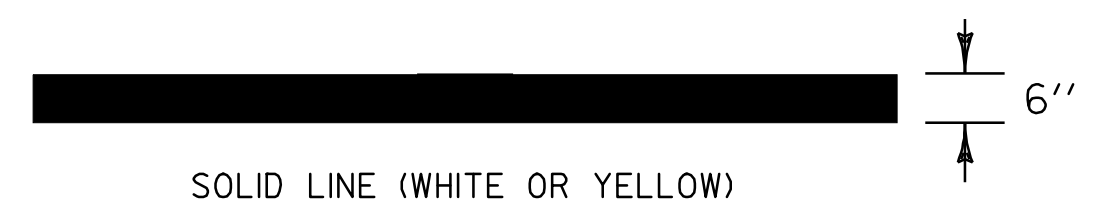


SOLID LINE (WHITE OR YELLOW)



CHANNELIZING LINE (WHITE)

PAVEMENT MARKING LINE DETAILS

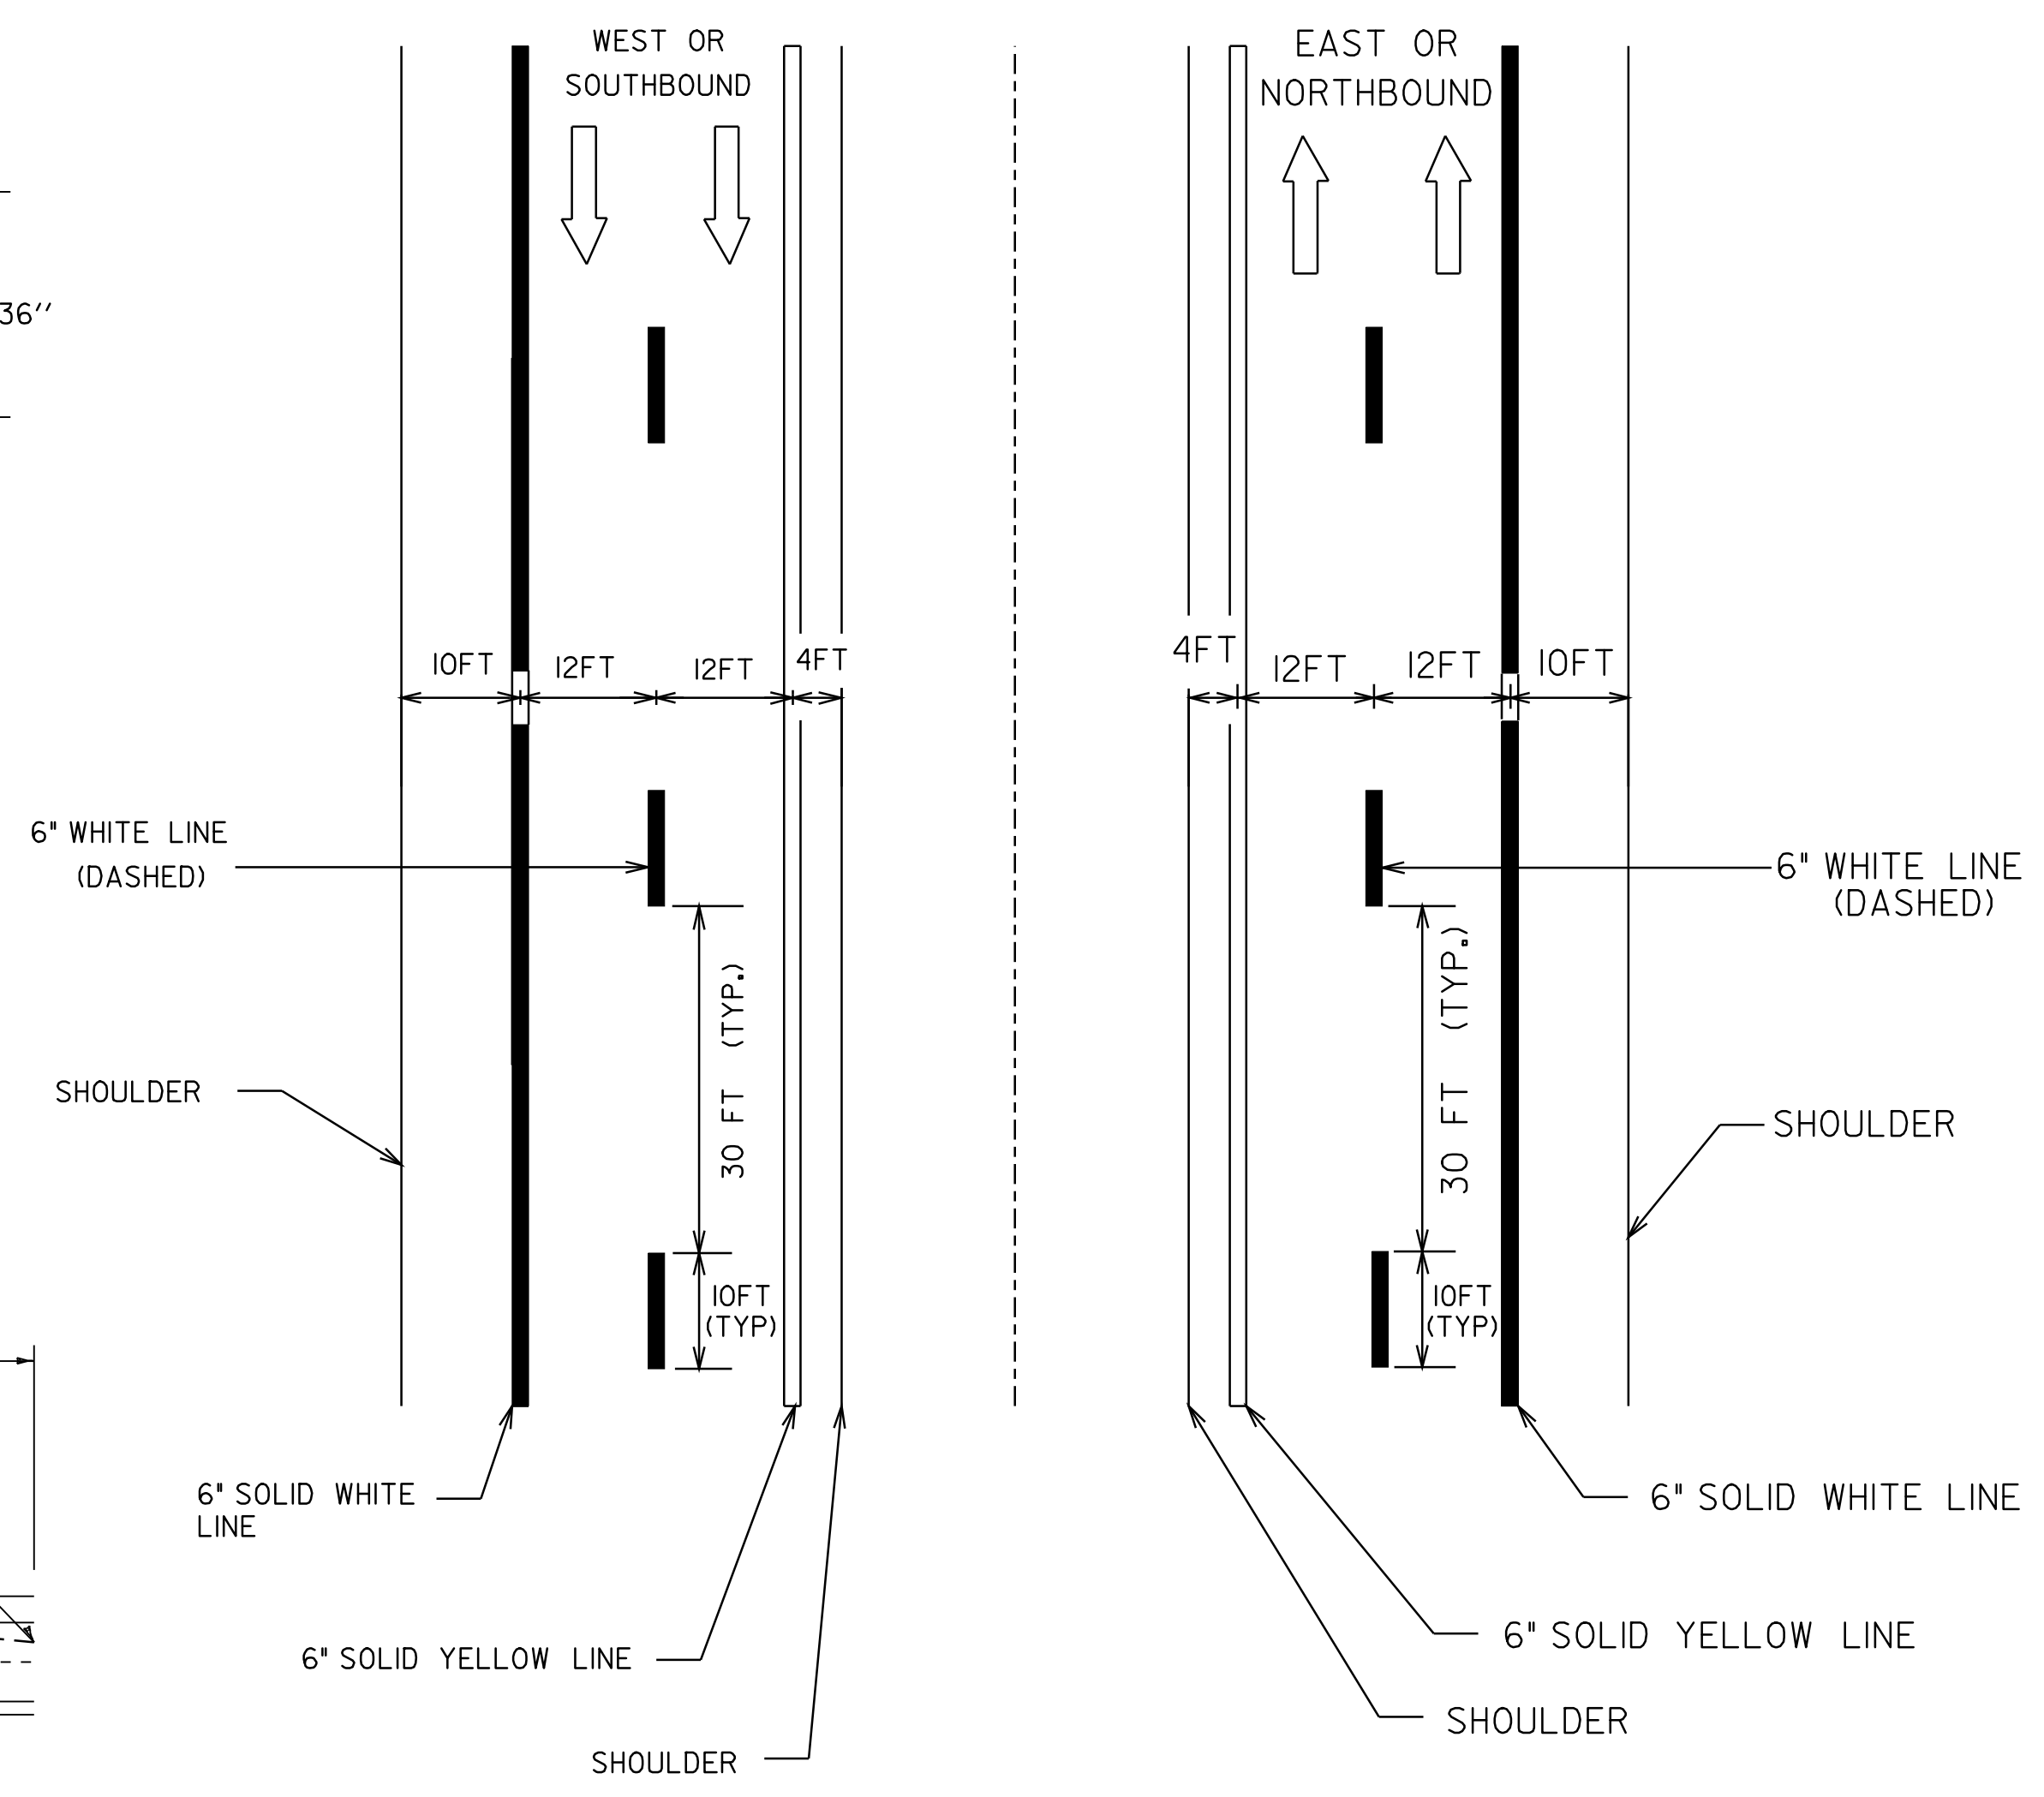

TYPICAL MAINLINE MARKING PLAN

LEGEND

- 6" WHITE LINES
- 6" YELLOW LINES
- DIRECTION OF TRAFFIC FLOW

ALL DETAILS NOT TO SCALE

DETAIL SHEET 1	PROJECT NAME: ESSEX	PLOT DATE: 23-APR-2009 15:5
	PROJECT NUMBER: NH 2403 (1)S	DRAWN BY: SJB, RHB
	FILE NAME: pave/04b032/p04b032.dgn	CHECKED BY: EPD
	DESIGNED BY: JDA	SHEET 44 OF 48
	PLOT FILE: p04b032misl.1	