


COLOR: WHITE BORDER & TEXT (REFLECTORIZED)
BLUE BACKGROUND (REFLECTORIZED)

MATERIAL: PER VAOT STANDARD E-131
*50% REDUCTION IN SPACING


LOCATION: U.S. ROUTE 7
CLARENDON:
STA. 133+86.0, LT

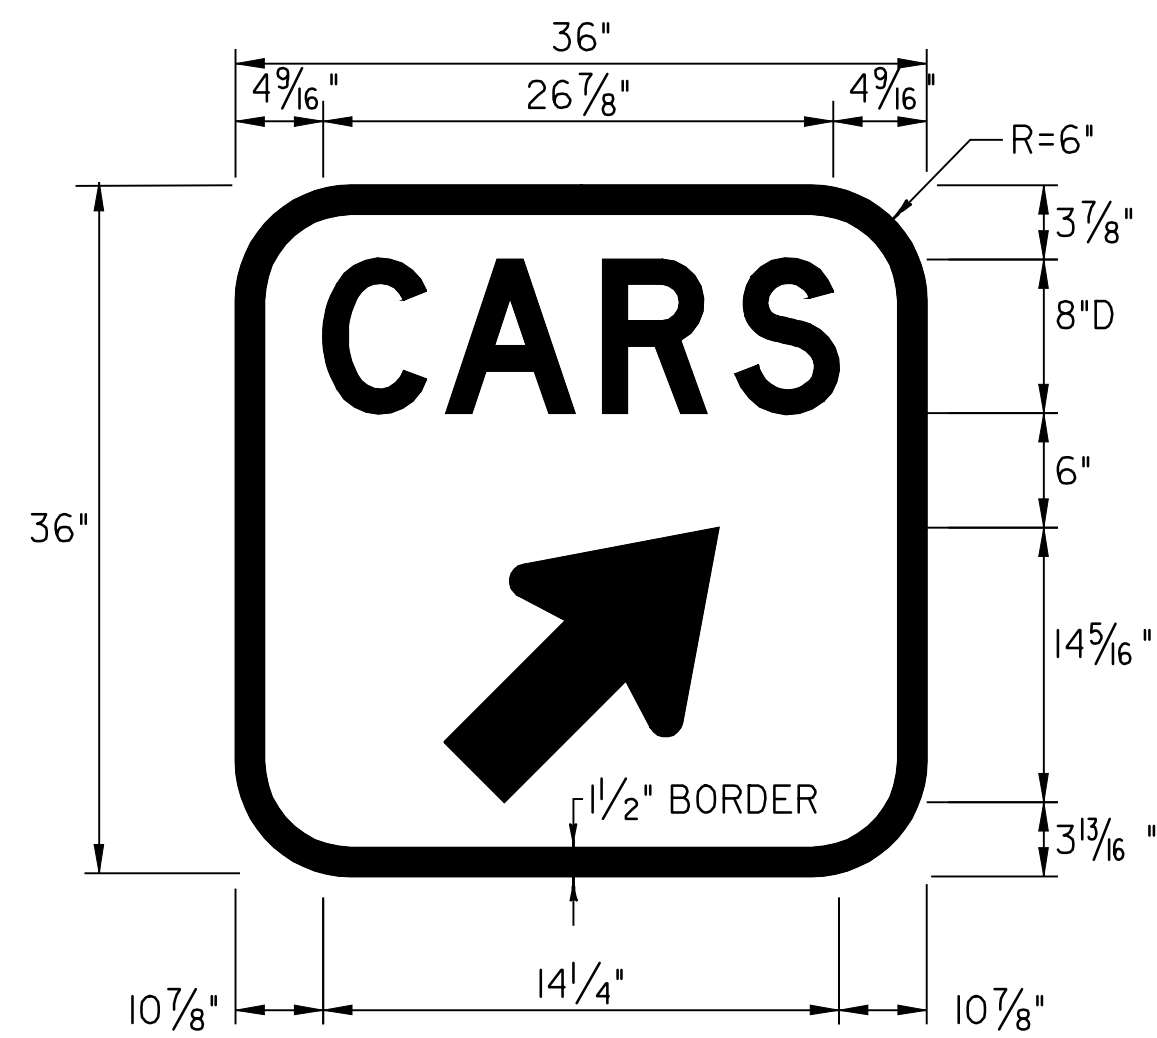

COLOR: WHITE BORDER & TEXT (REFLECTORIZED)
BLUE BACKGROUND (REFLECTORIZED)

MATERIAL: PER VAOT STANDARD E-131


LOCATION: U.S. ROUTE 7
CLARENDON:
STA. 134+03.0, LT

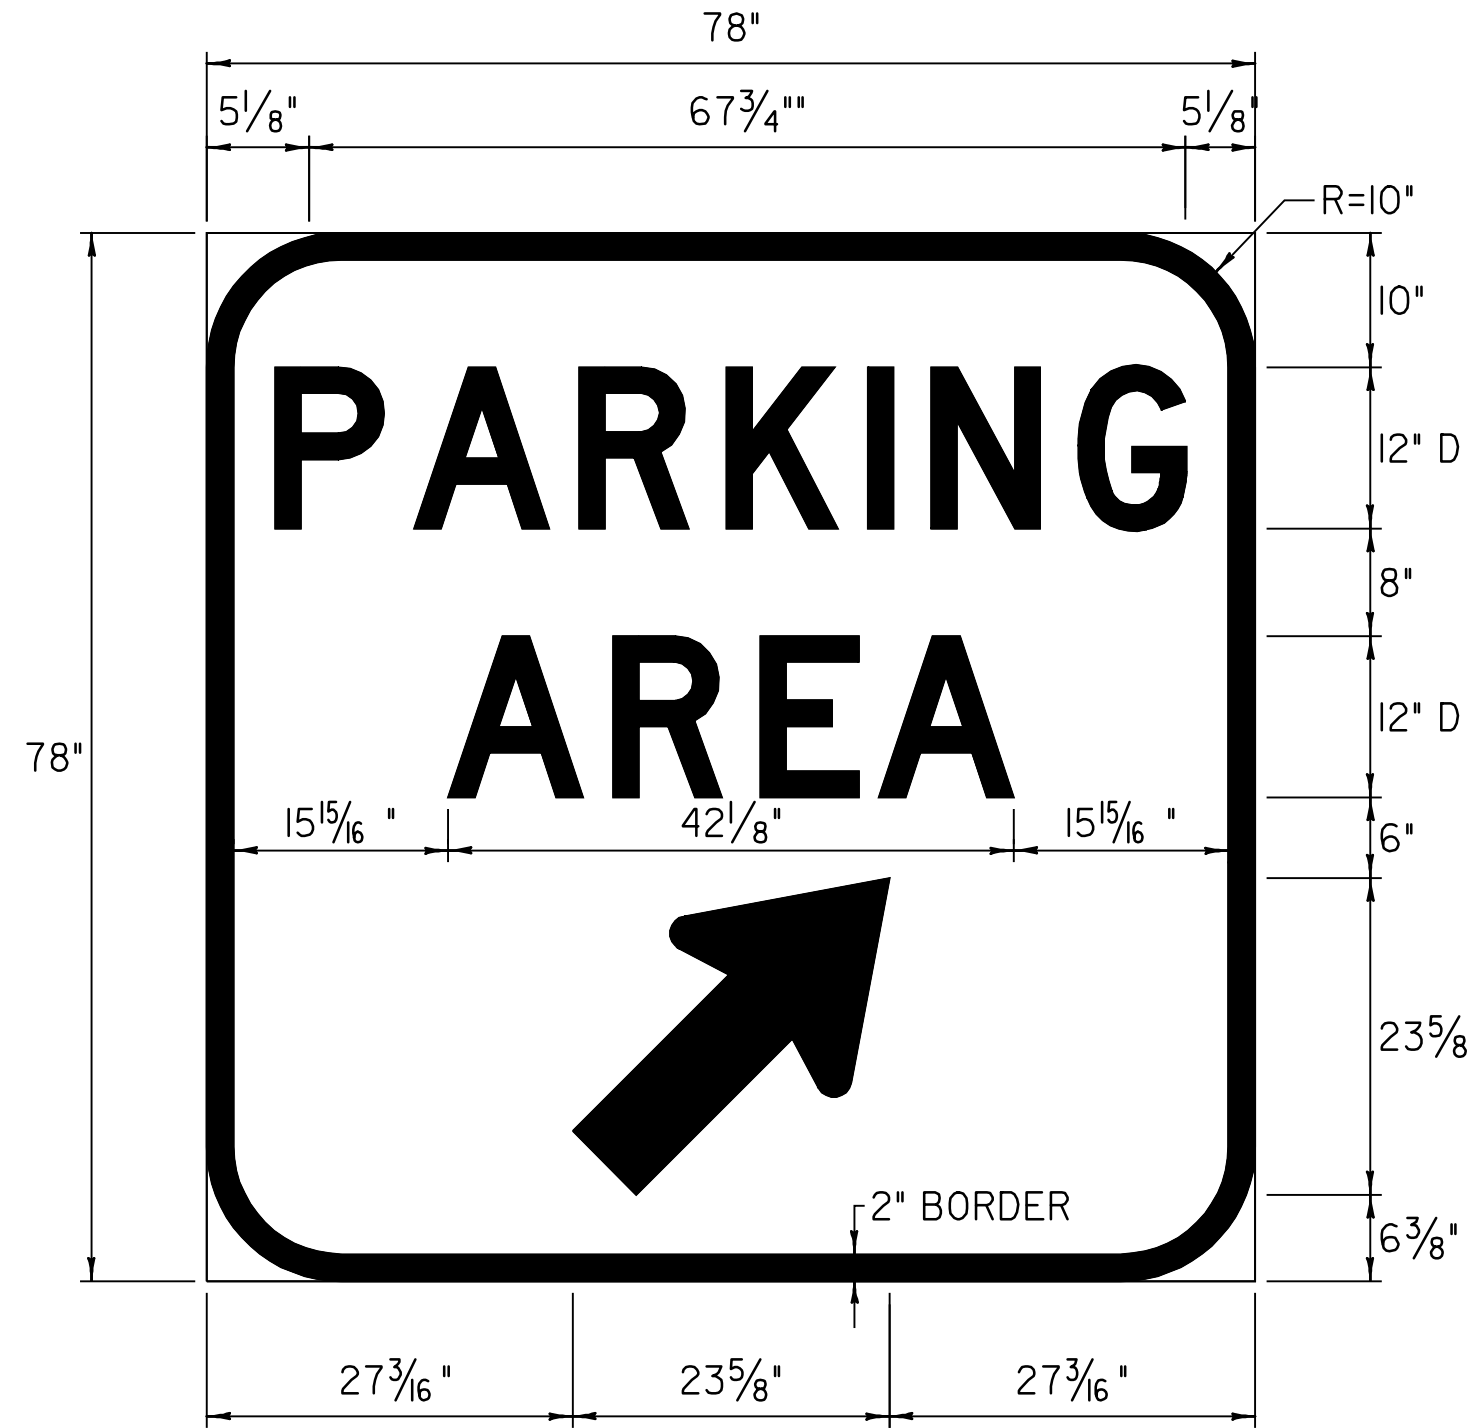

COLOR: WHITE BORDER & TEXT (REFLECTORIZED)
BLUE BACKGROUND (REFLECTORIZED)

MATERIAL: PER VAOT STANDARD E-131


LOCATION: U.S. ROUTE 7
CLARENDON:
STA. 134+03.0, LT

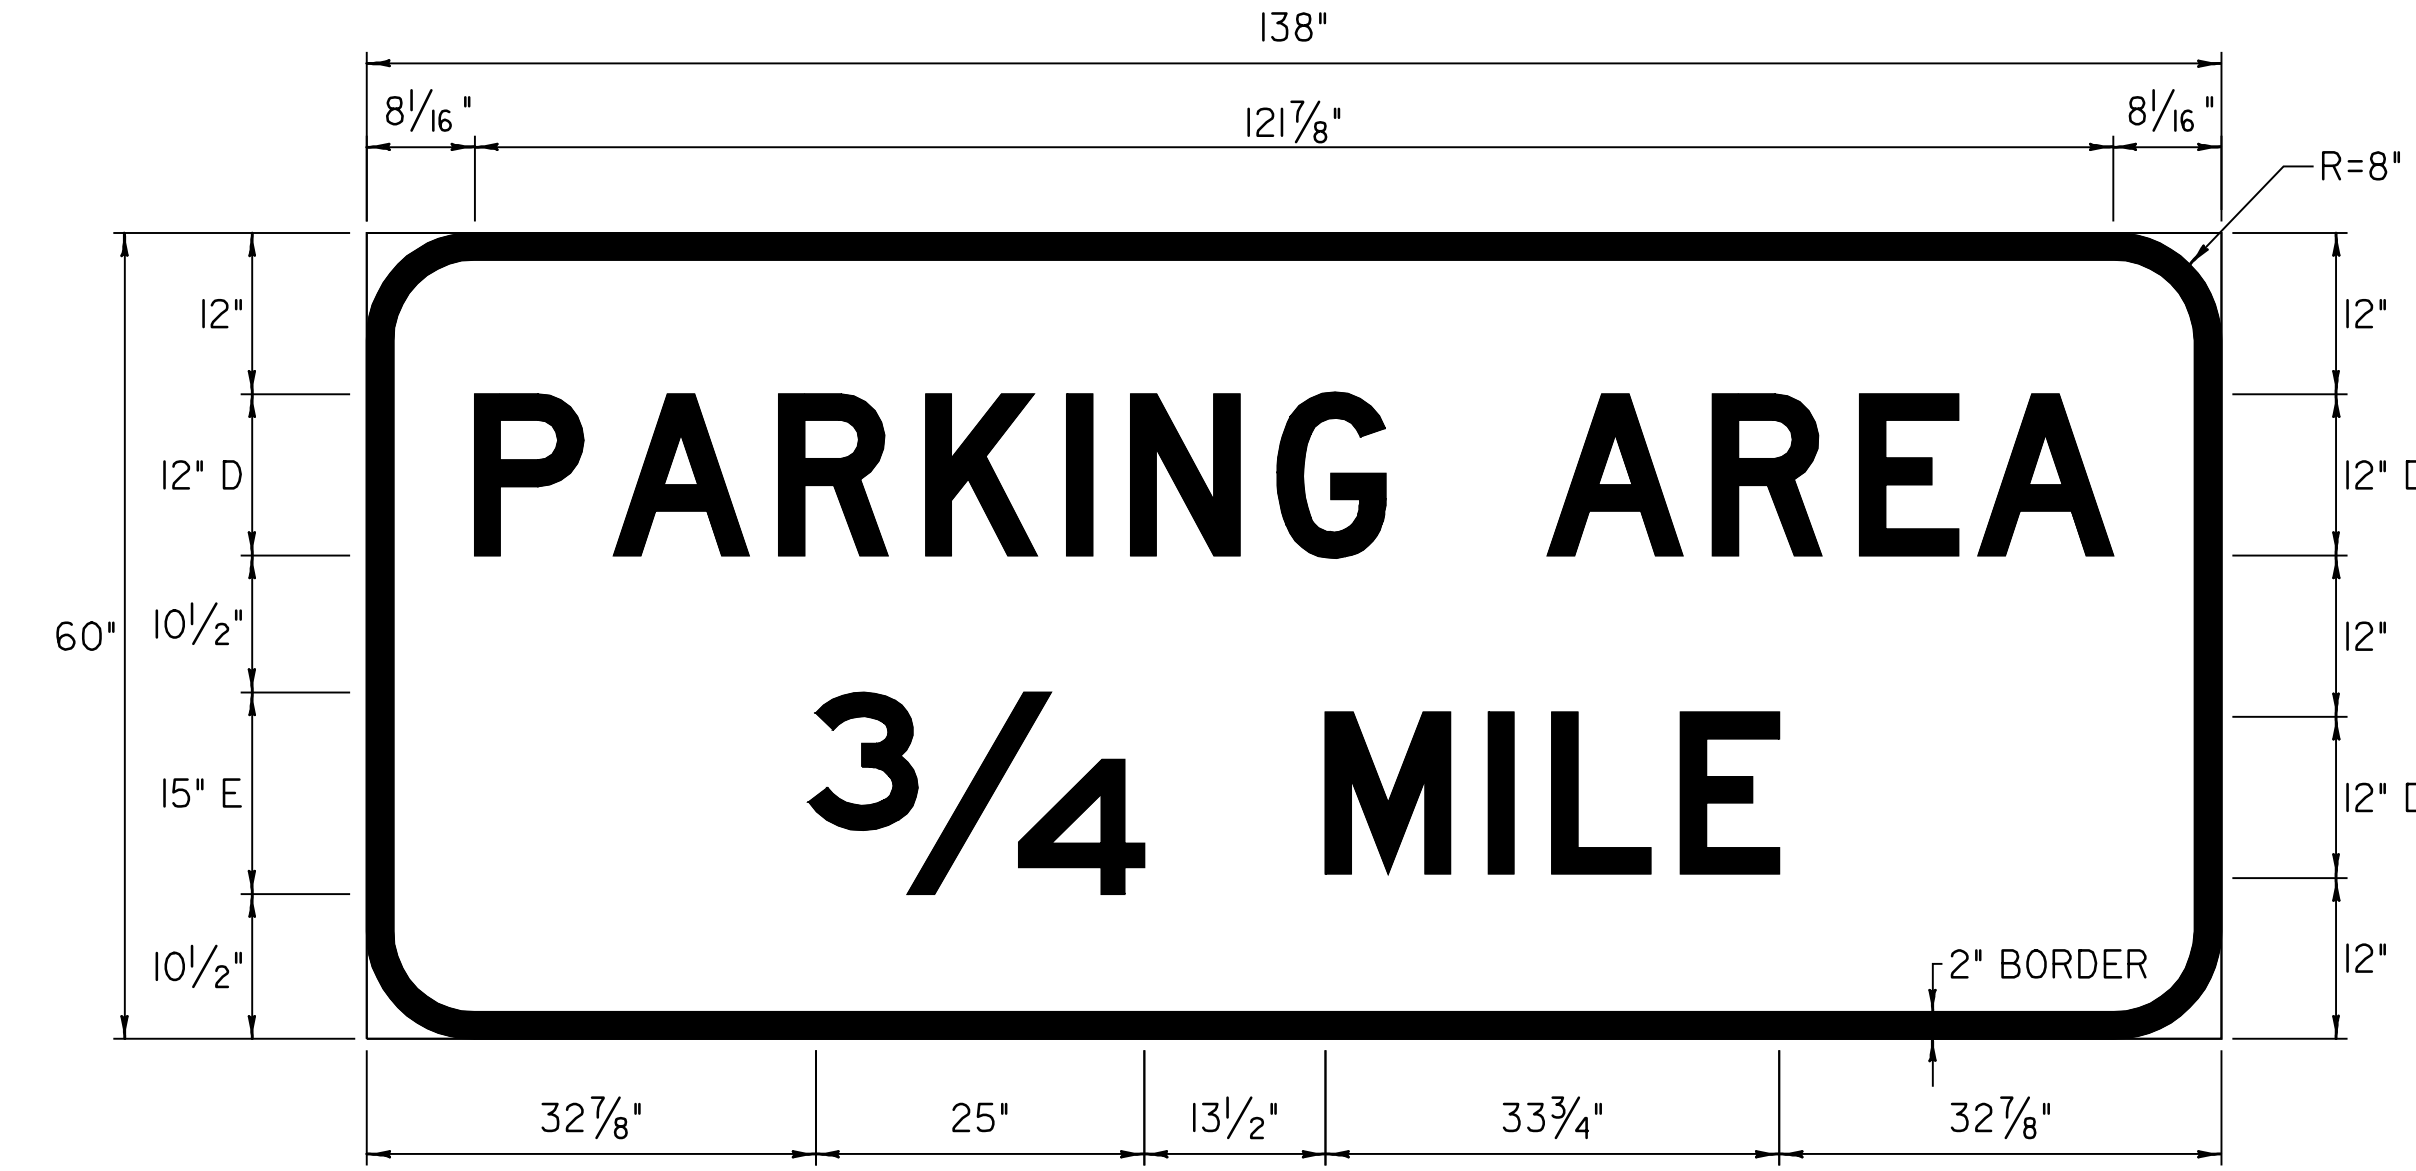

COLOR: WHITE BORDER & TEXT (REFLECTORIZED)
BLUE BACKGROUND (REFLECTORIZED)

MATERIAL: PER VAOT STANDARD E-131


LOCATION: U.S. ROUTE 7
CLARENDON:
STA. 173+75.0, LT

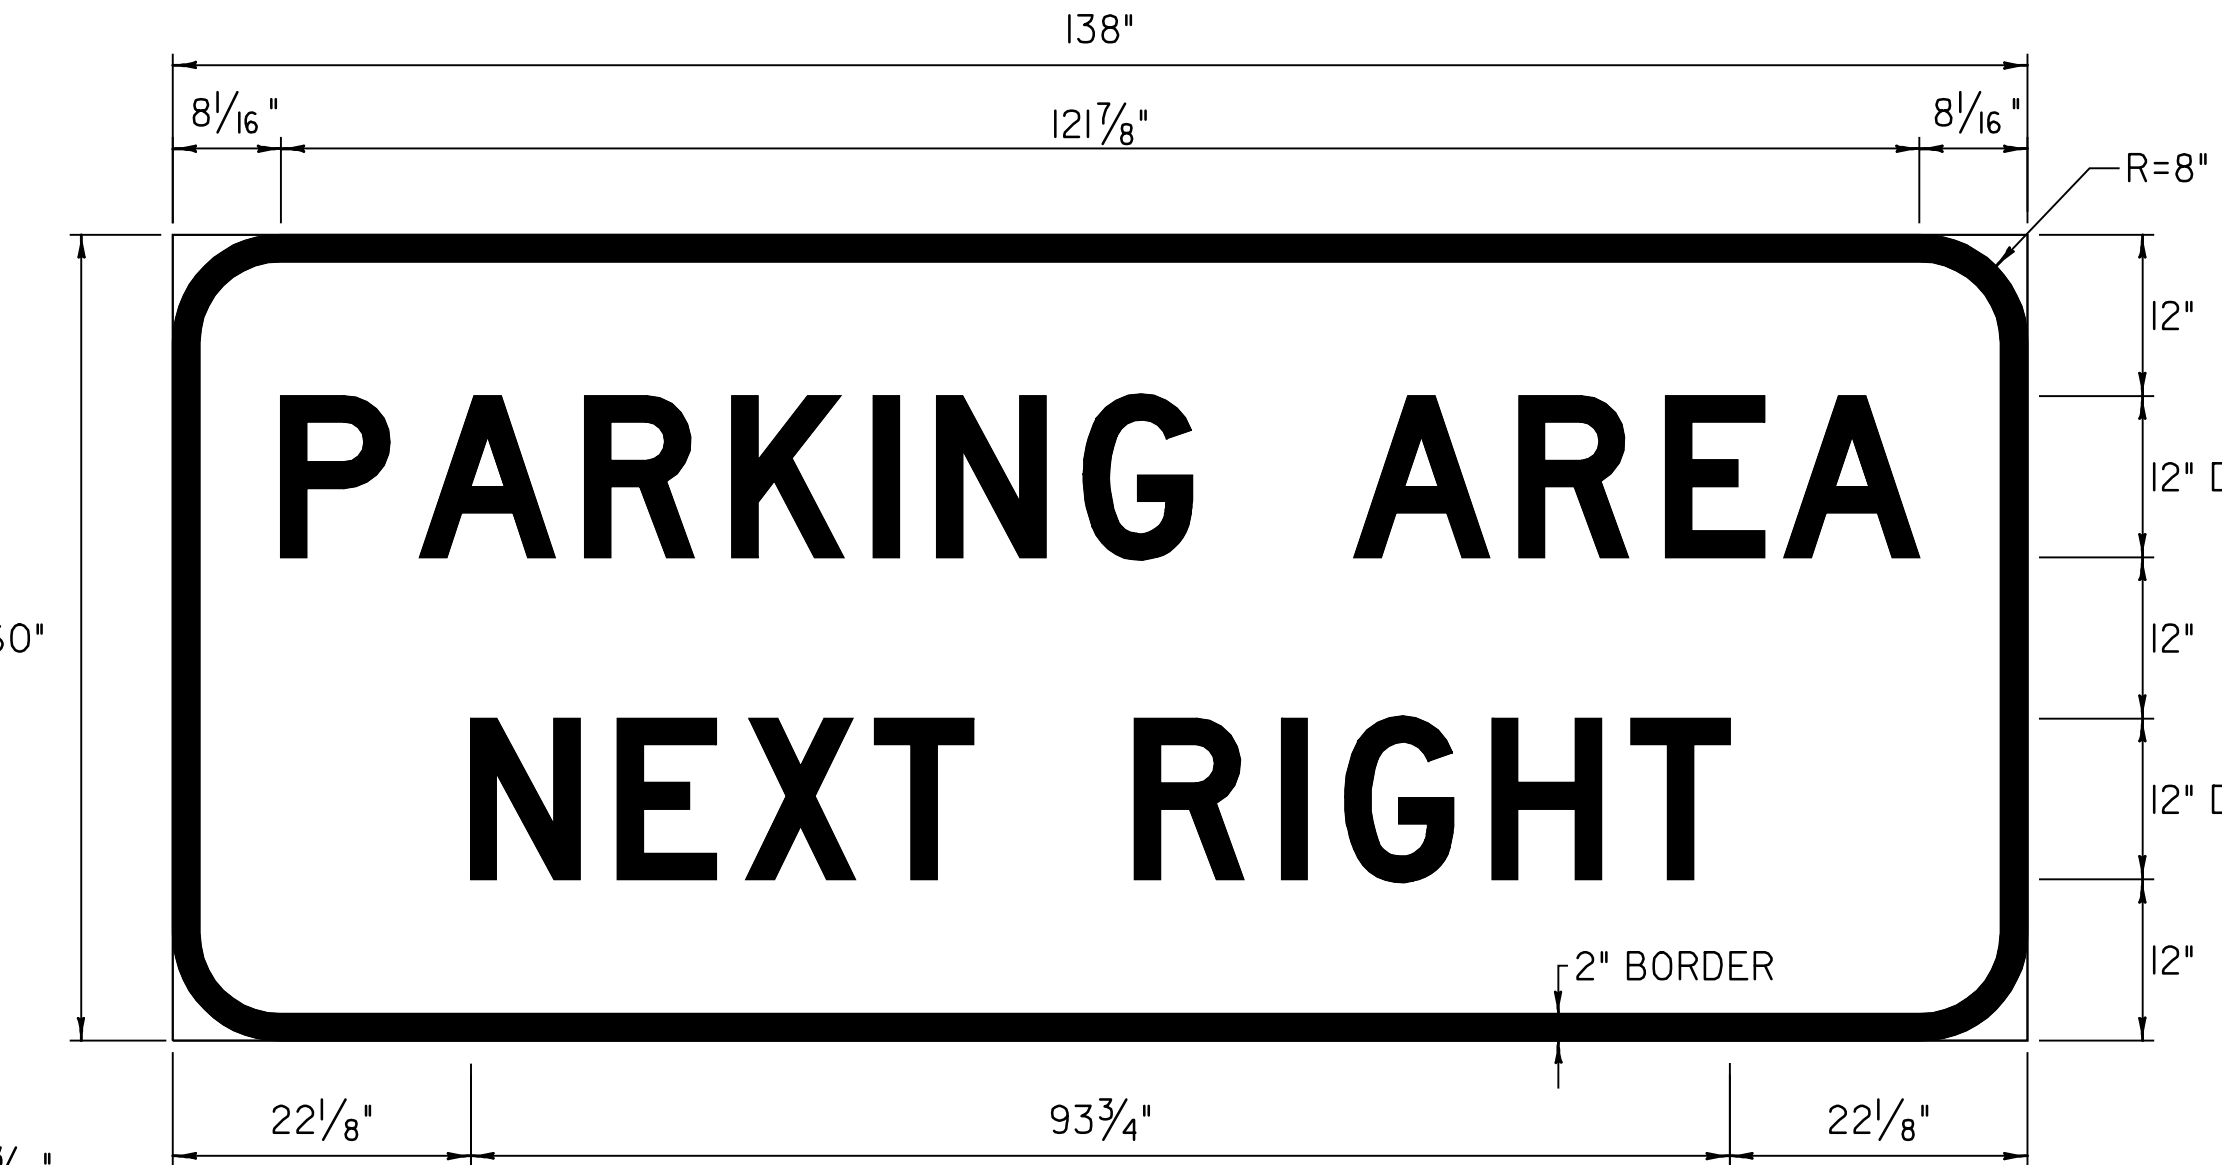

COLOR: WHITE BORDER & TEXT (REFLECTORIZED)
BLUE BACKGROUND (REFLECTORIZED)

MATERIAL: PER VAOT STANDARD E-131


LOCATION: U.S. ROUTE 7
CLARENDON:
STA. 148+32.0, LT

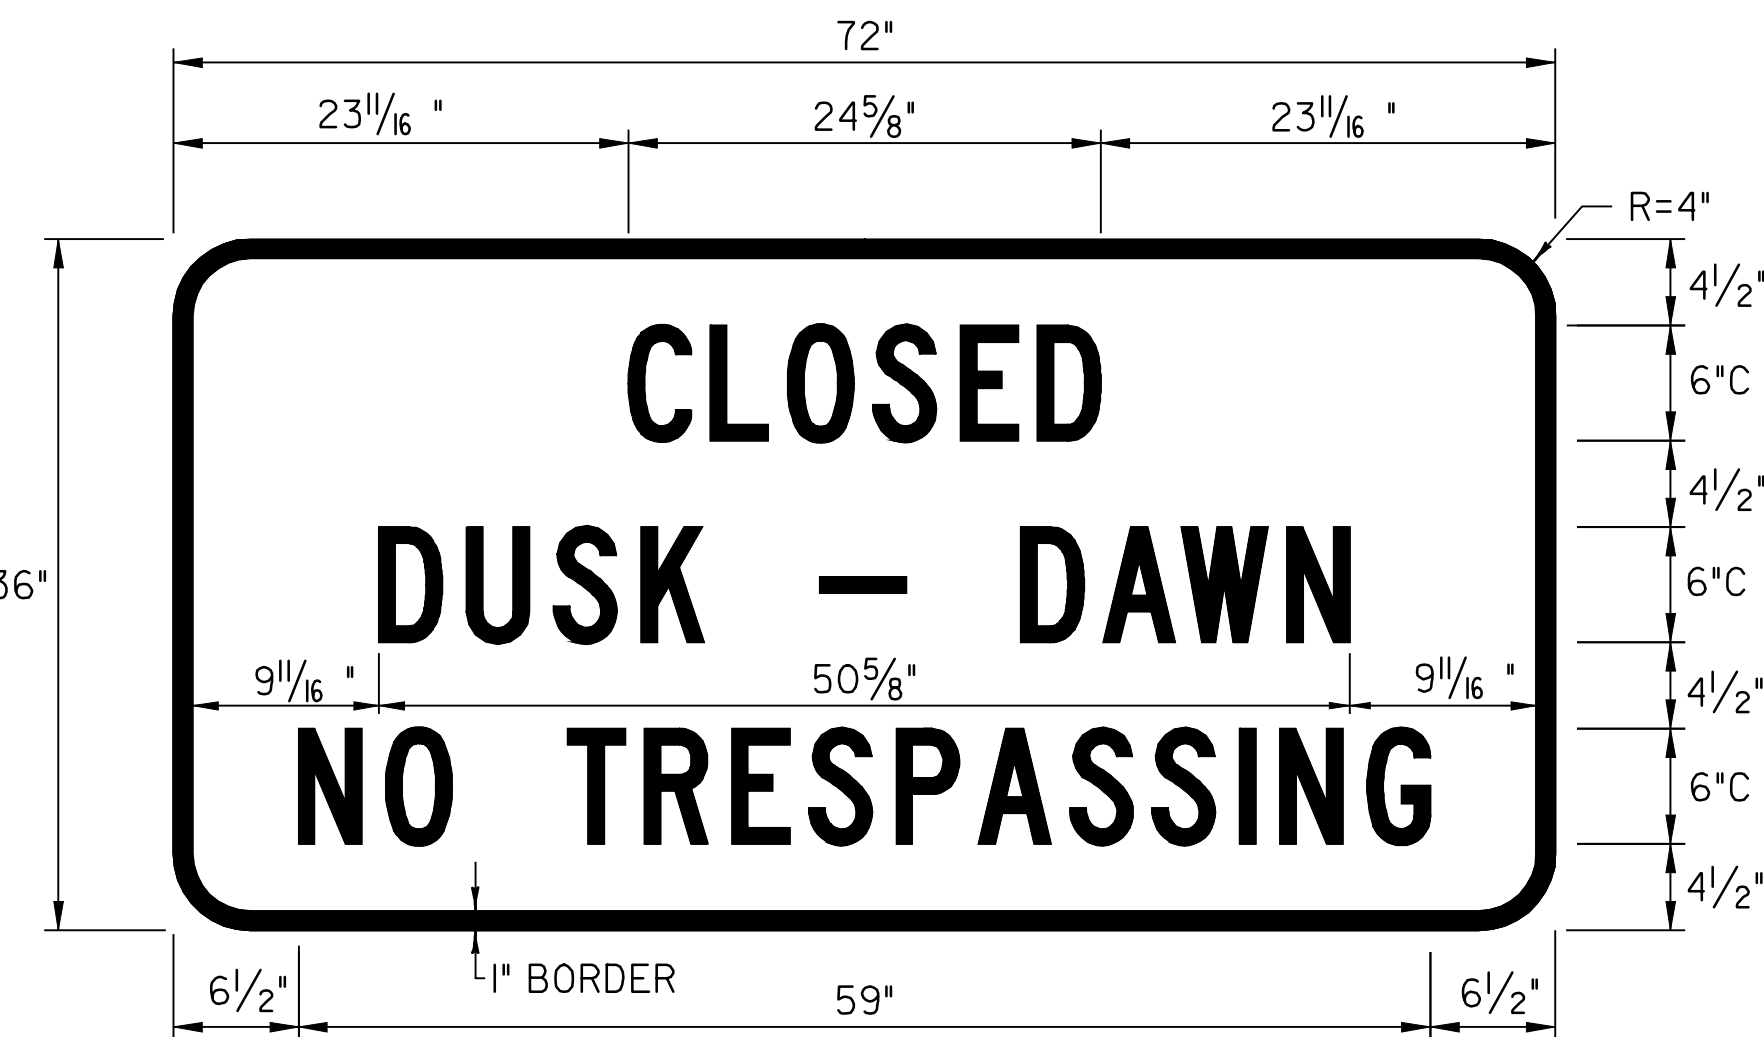

COLOR: BLACK BORDER & TEXT (REFLECTORIZED)
WHITE BACKGROUND (REFLECTORIZED)

MATERIAL: PER VAOT STANDARD E-131


LOCATION: U.S. ROUTE 7
CLARENDON:
STA. 134+03.0, LT

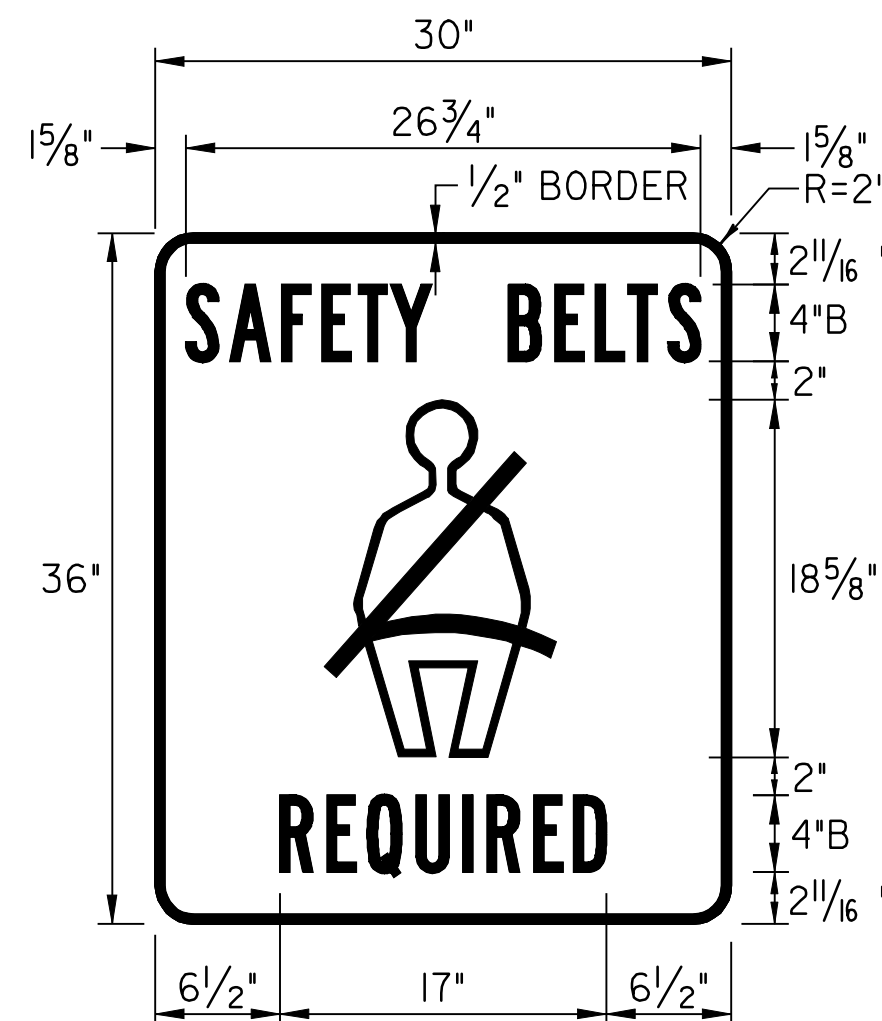

COLOR: BLACK BORDER & TEXT (REFLECTORIZED)
WHITE BACKGROUND (REFLECTORIZED)

MATERIAL: PER VAOT STANDARD E-131

LOCATION: U.S. ROUTE 7
CLARENDON:
STA. 131+09.0, LT

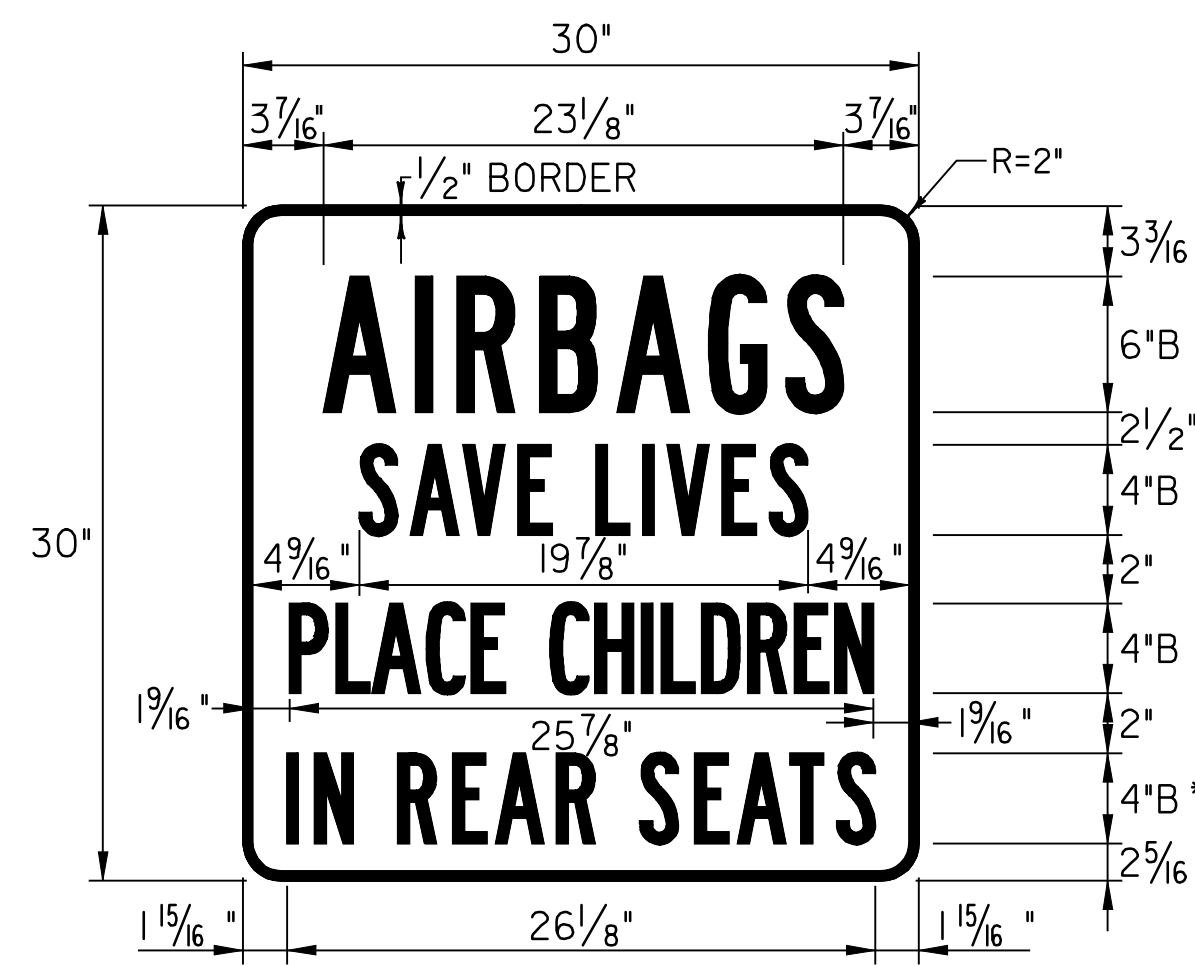

COLOR: BLACK BORDER & TEXT (REFLECTORIZED)
WHITE BACKGROUND (REFLECTORIZED)

MATERIAL: PER VAOT STANDARD E-131
*50% REDUCTION IN SPACING

LOCATION: U.S. ROUTE 7
CLARENDON:
STA. 131+19.0, LT

**TRAFFIC SIGN
DETAIL
SHEET #2**

PROJECT NAME: WALLINGFORD - RUTLAND TOWN	
PROJECT NUMBER: NH 2408(1)S	
FILE NAME: p04b050.dgn	PLOT DATE: \$DATE\$
PROJECT LEADER: D.E.G.	DRAWN BY: C.A.K.
DESIGNED BY: J.S.P.	CHECKED BY: D.E.G.
IPARM FILE: p04b050+sd2.1	SHEET 64 OF 80

NOTE: TEXT LAYOUT DIMENSIONS ARE BASED ON THE STANDARD ALPHABETS SPACING CHARTS FOUND IN THE "STANDARD HIGHWAY SIGNS" BOOK PUBLISHED BY FHWA. MINOR VARIATIONS IN TEXT DIMENSIONS ARE ACCEPTABLE BASED ON INDIVIDUAL MANUFACTURER'S LETTER FABRICATION. SIGNIFICANT CHANGES THAT AFFECT SIGN APPEARANCE SHALL BE BROUGHT TO THE ATTENTION OF VAOT'S TRAFFIC OPERATIONS SECTION BEFORE FABRICATION.