




CLARENDON  
 STA. 154+64.0 LT  
 LEFT POST = 20.8'  
 RIGHT POST = 22.7'  
 5" DIAMETER TUBULAR STEEL

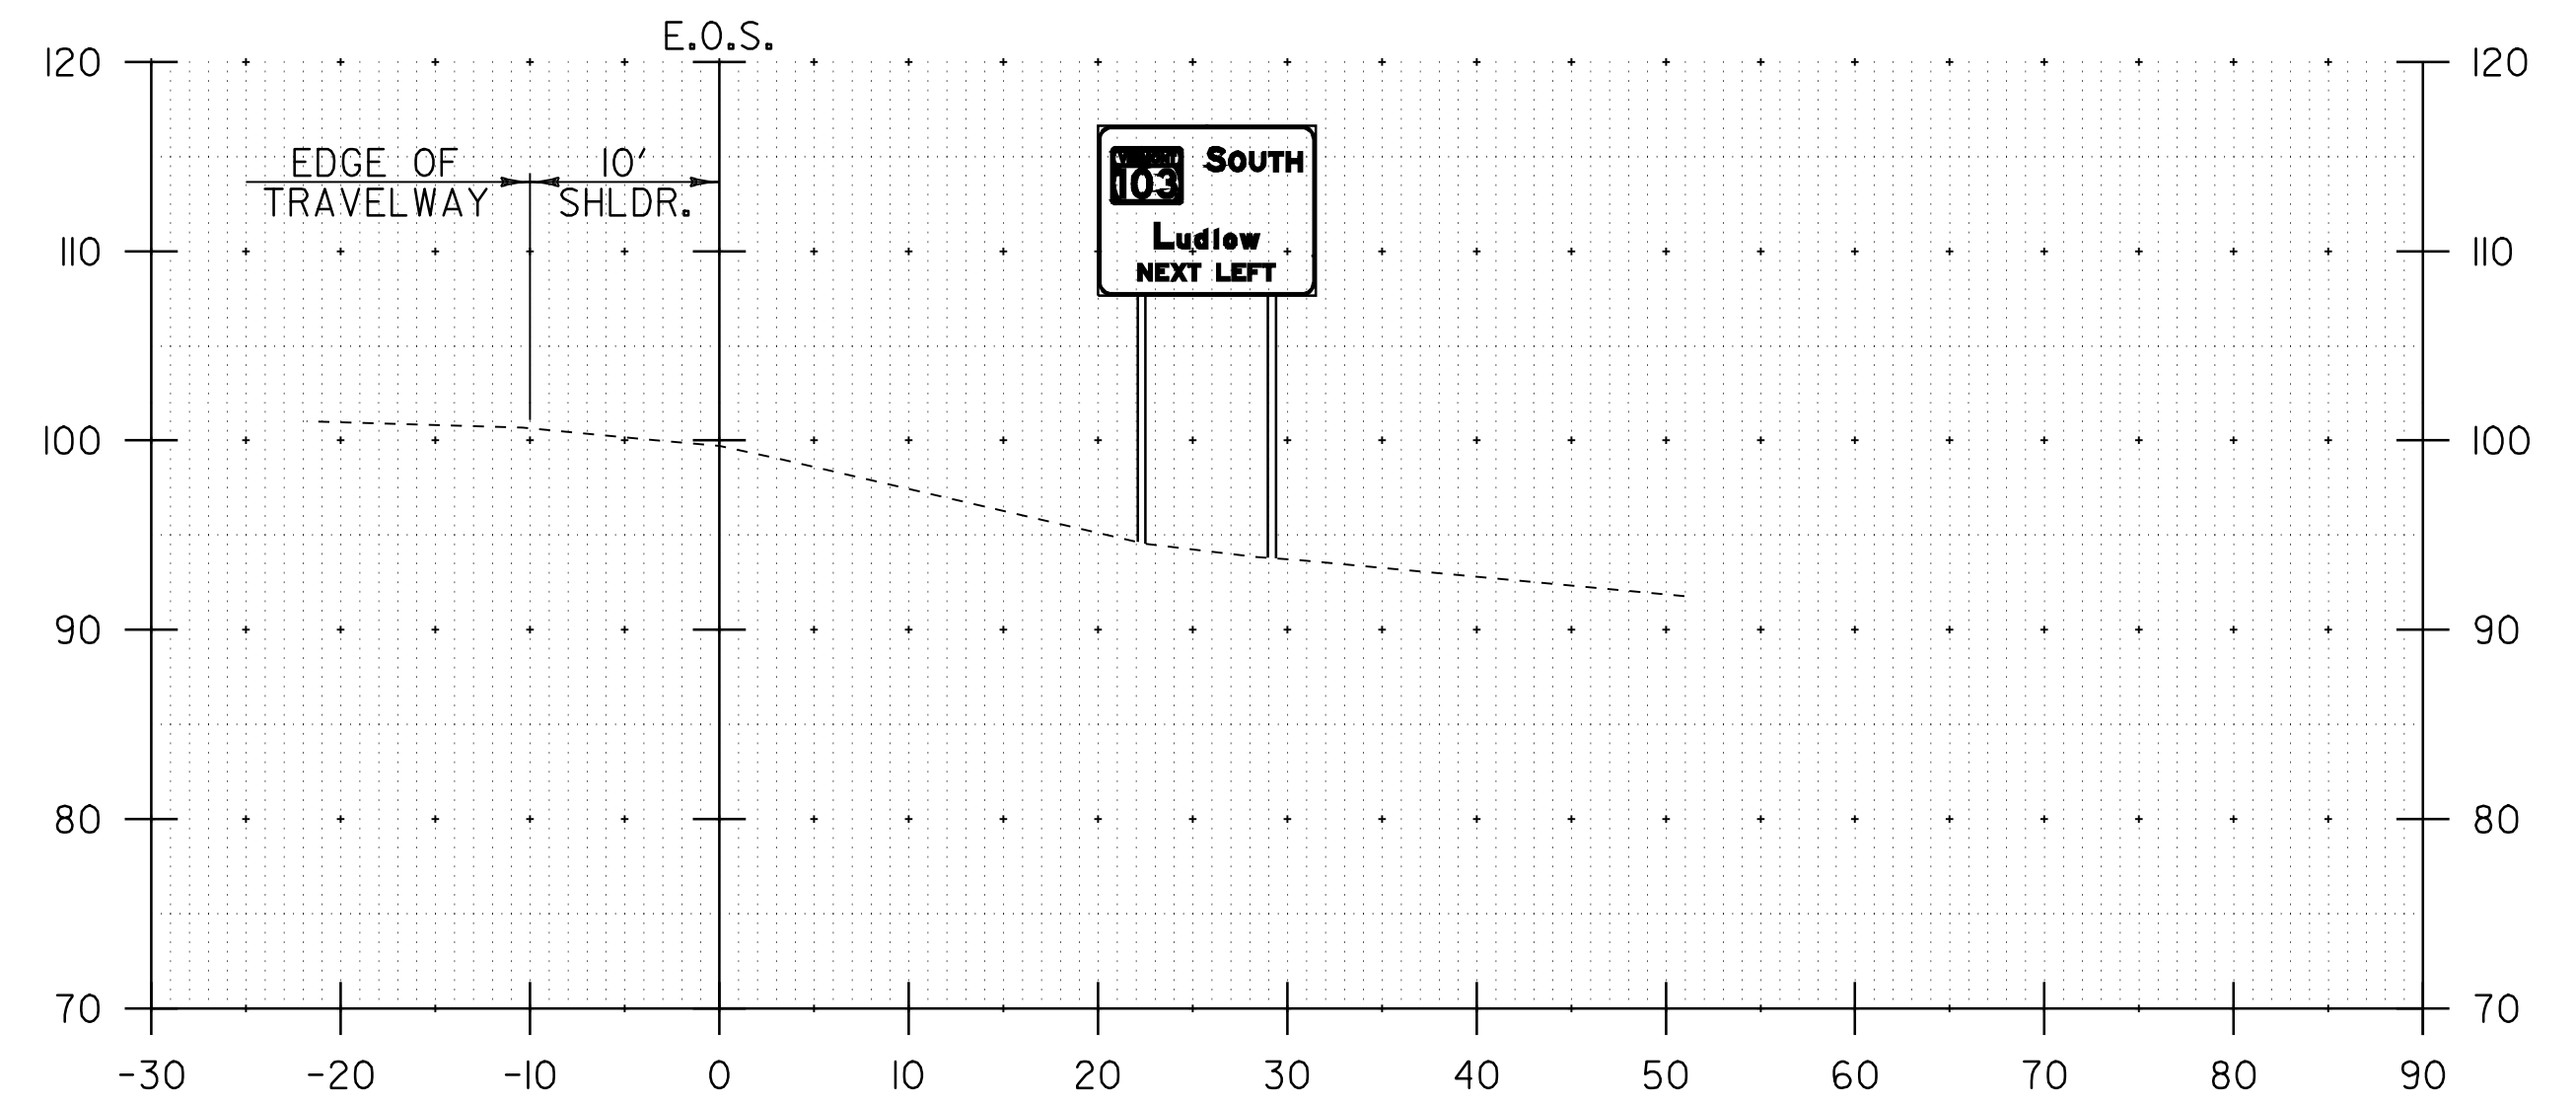

CLARENDON  
 STA. 189+47.0 LT  
 LEFT POST = 22.1'  
 RIGHT POST = 22.9'  
 5" DIAMETER TUBULAR STEEL

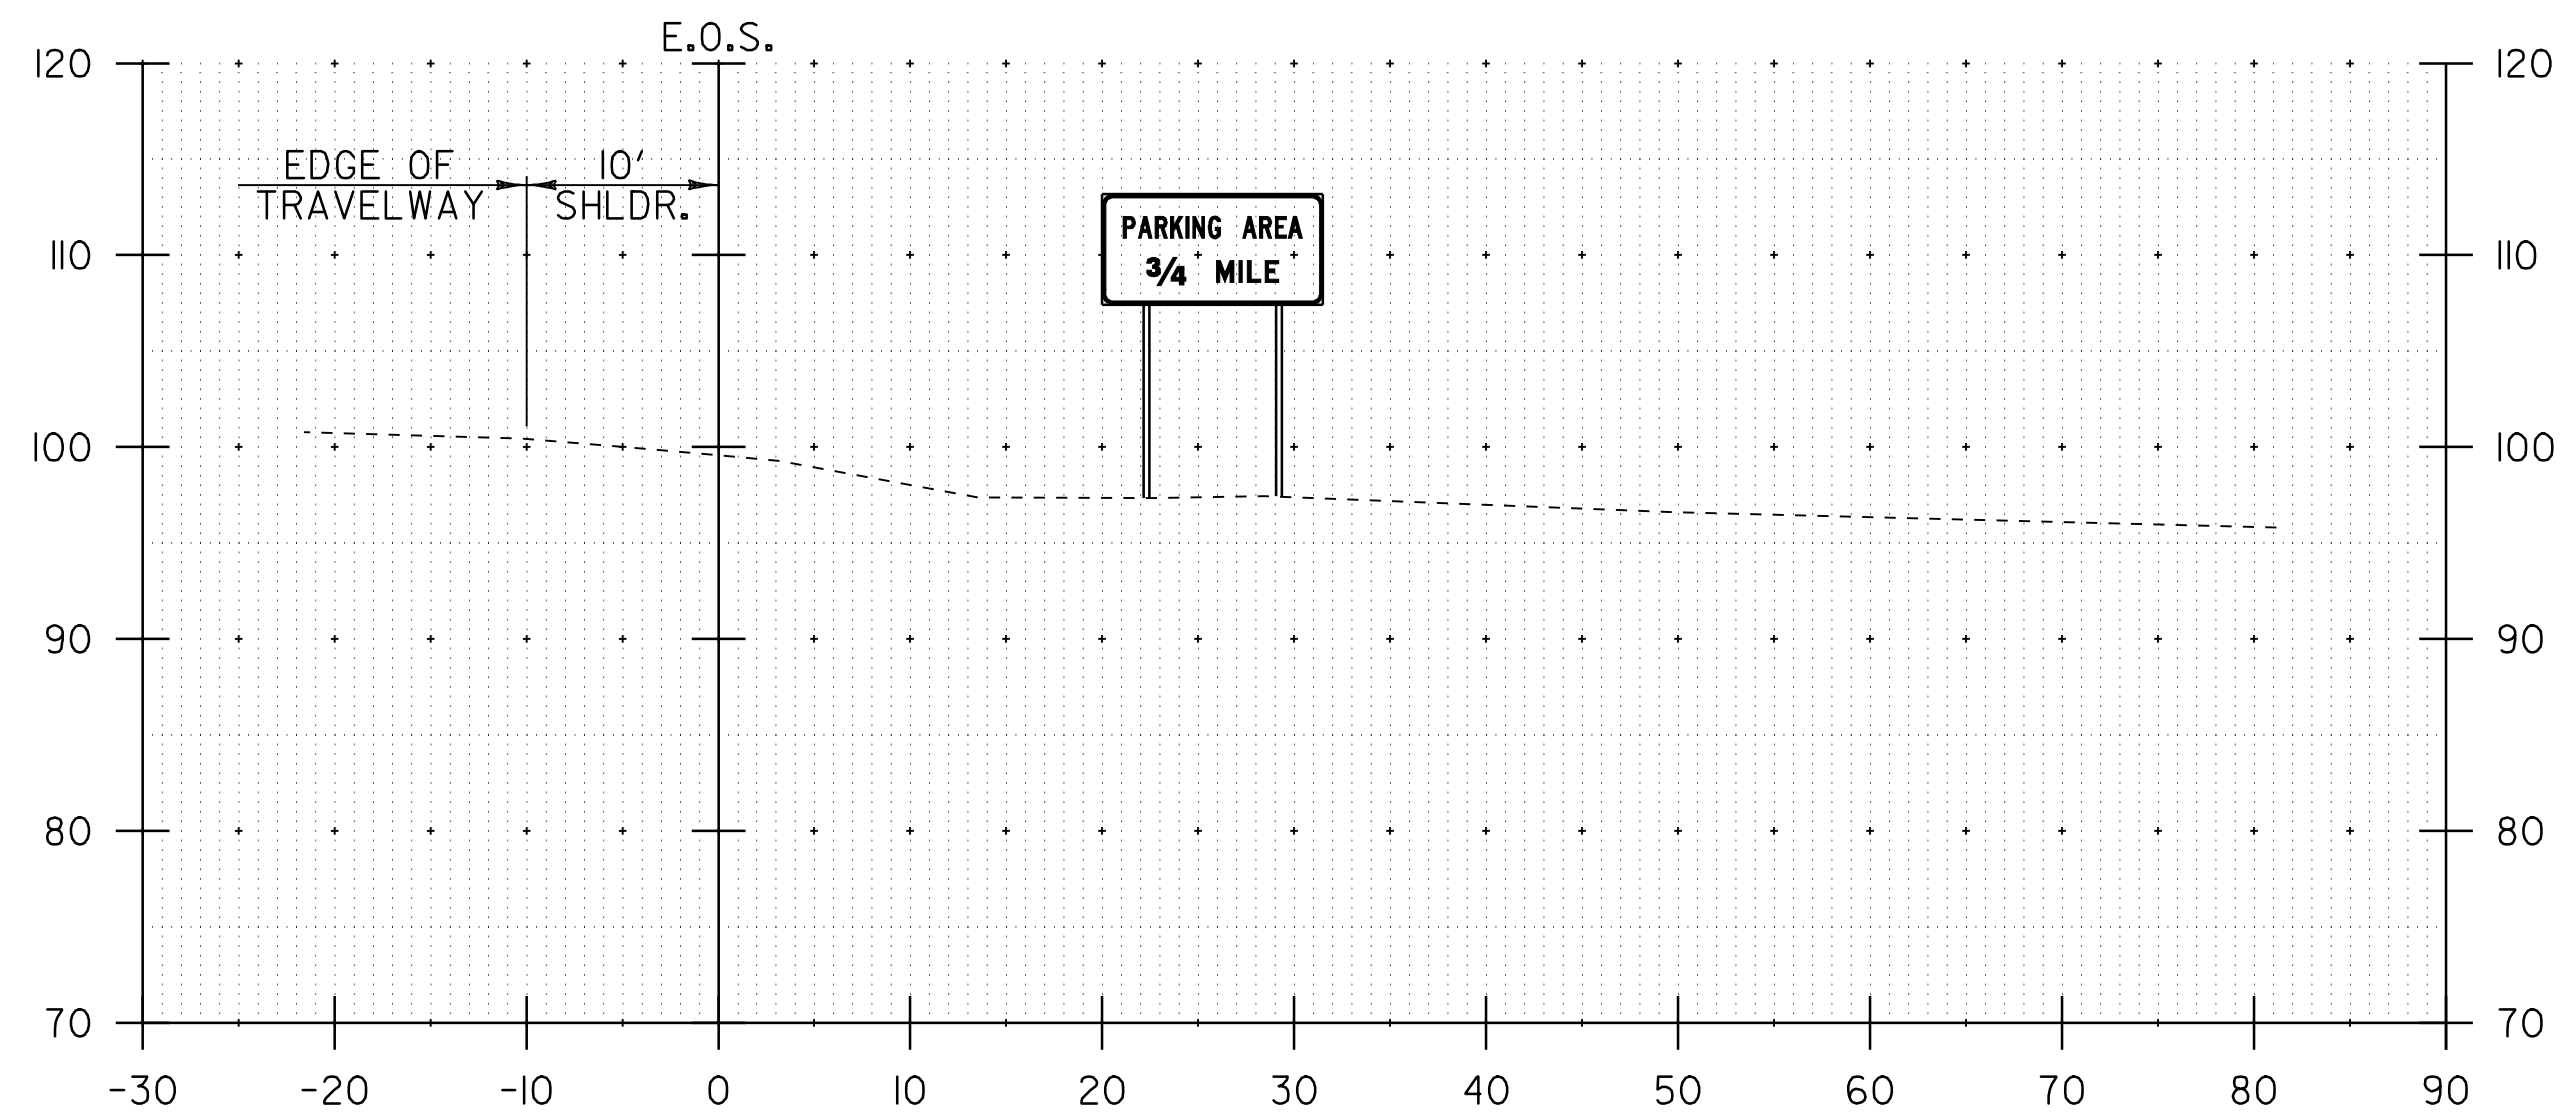

CLARENDON  
 STA. 173+75.0 LT  
 LEFT POST = 15.1'  
 RIGHT POST = 15.0'  
 3 1/2" DIAMETER TUBULAR STEEL

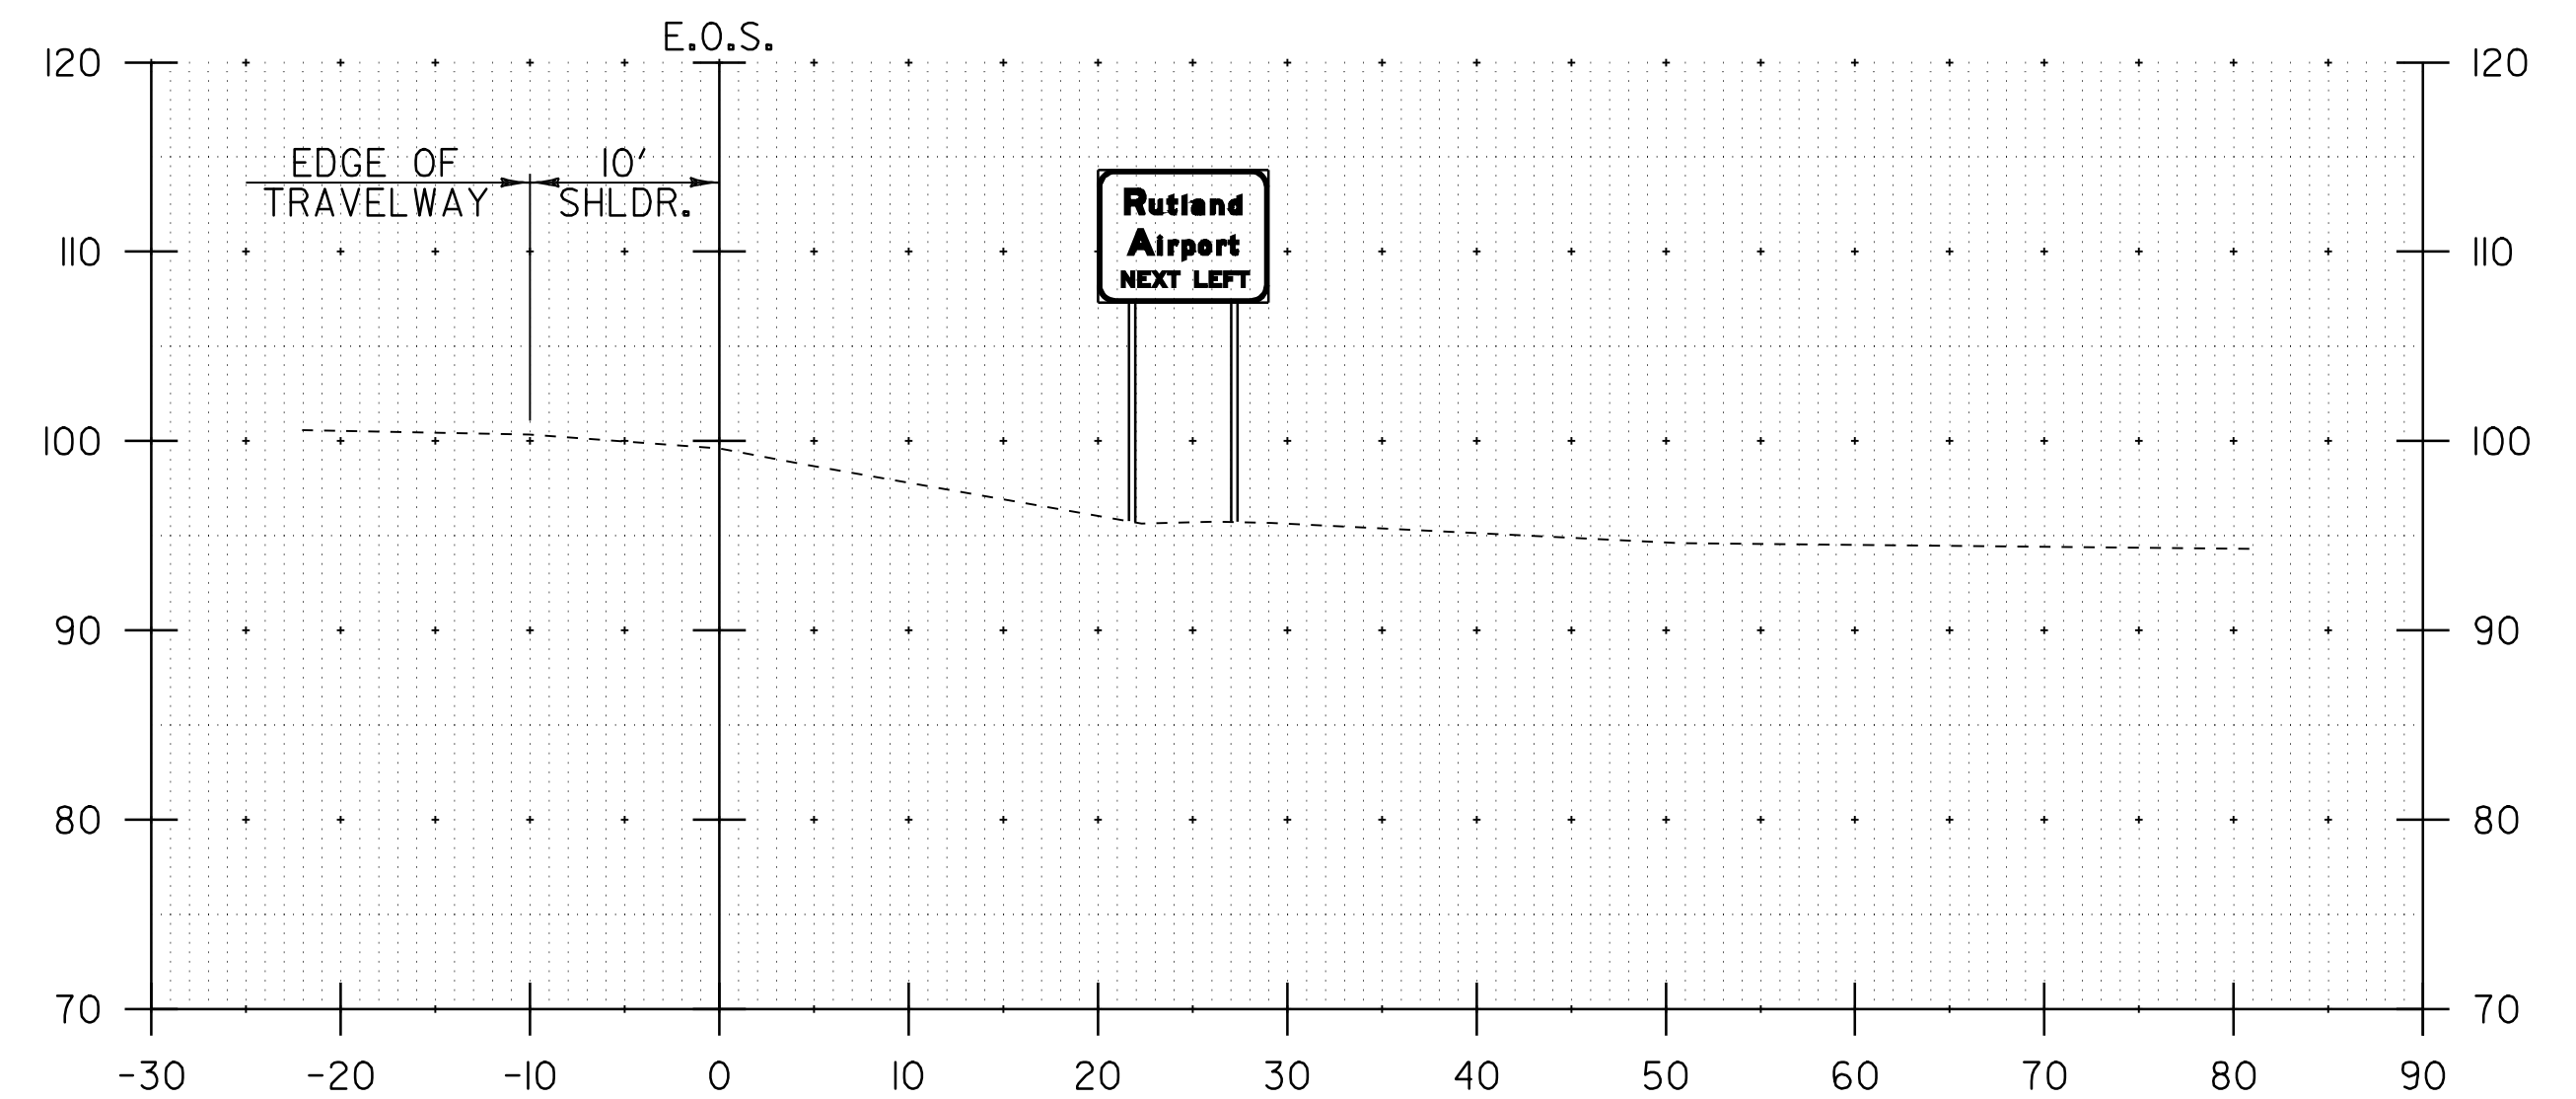

CLARENDON  
 STA. 195+61.0 LT  
 LEFT POST = 18.6'  
 RIGHT POST = 18.6'  
 4" DIAMETER TUBULAR STEEL

10 0 10  
 SCALE: 1" = 20'  
 @ FULL SIZE

**TRAFFIC SIGN  
 CROSS SECTION  
 SHEET #2**

PROJECT NAME: WALLINGFORD - RUTLAND TOWN  
 PROJECT NUMBER: NH 2408(I)S

FILE NAME: p04b050.dgn  
 PROJECT LEADER: D.E.G.  
 DESIGNED BY: J.S.P.  
 FILE NAME: p04b050xsc02.dgn

PLOT DATE: \$DATE\$  
 DRAWN BY: C.A.K.  
 CHECKED BY: D.E.G.  
 SHEET 69 OF 80