




30" FOR ALL SHOULDERS 6' OR WIDER, 6" FOR ALL SHOULDERS LESS THAN 6' WIDE WITH NO GUARDRAIL. MILLED RUMBLE STRIPS WILL NOT BE REQUIRED IN GUARDRAIL AREAS ADJACENT TO THE 4' SHOULDER.

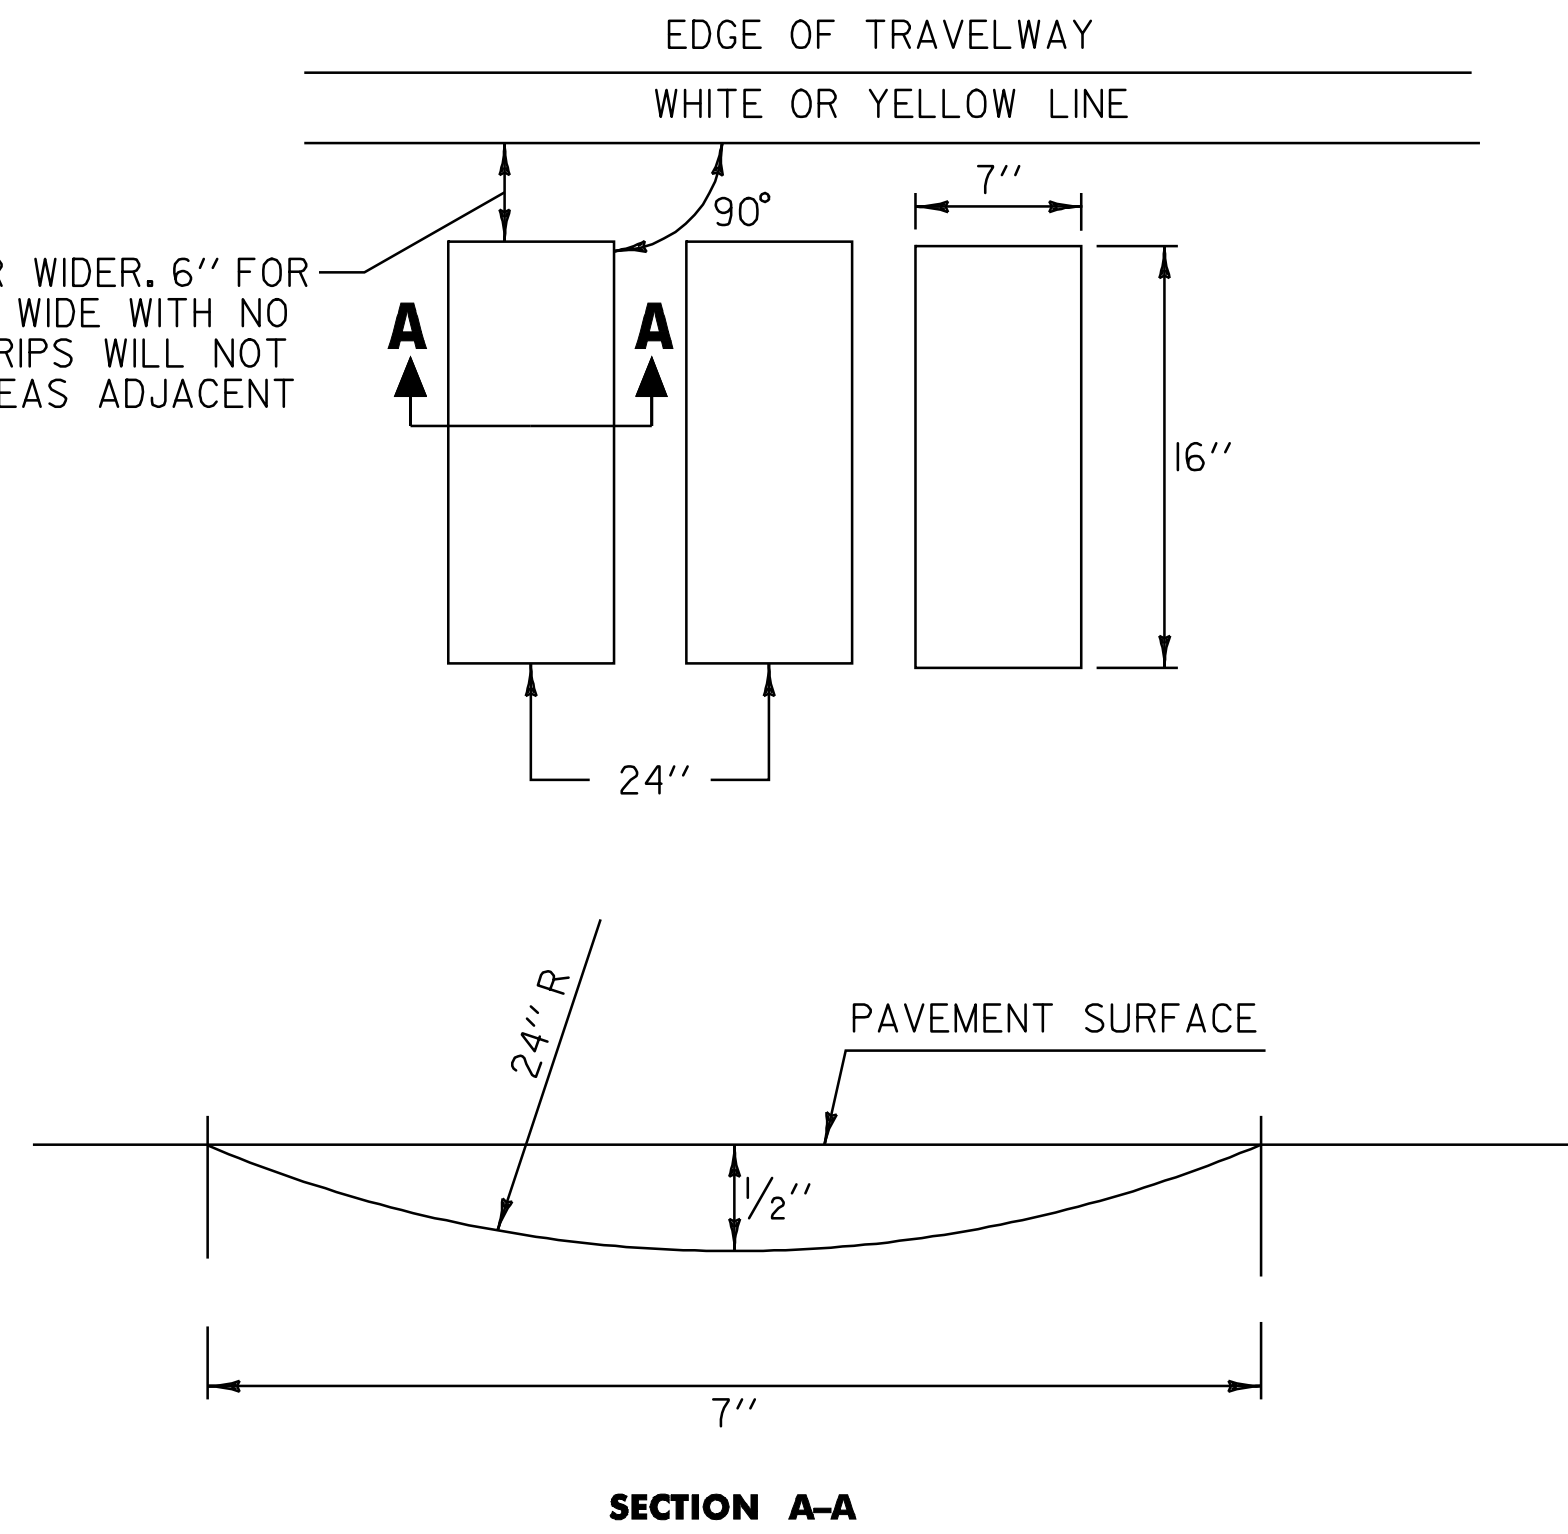

TYPICAL MILLING DETAIL

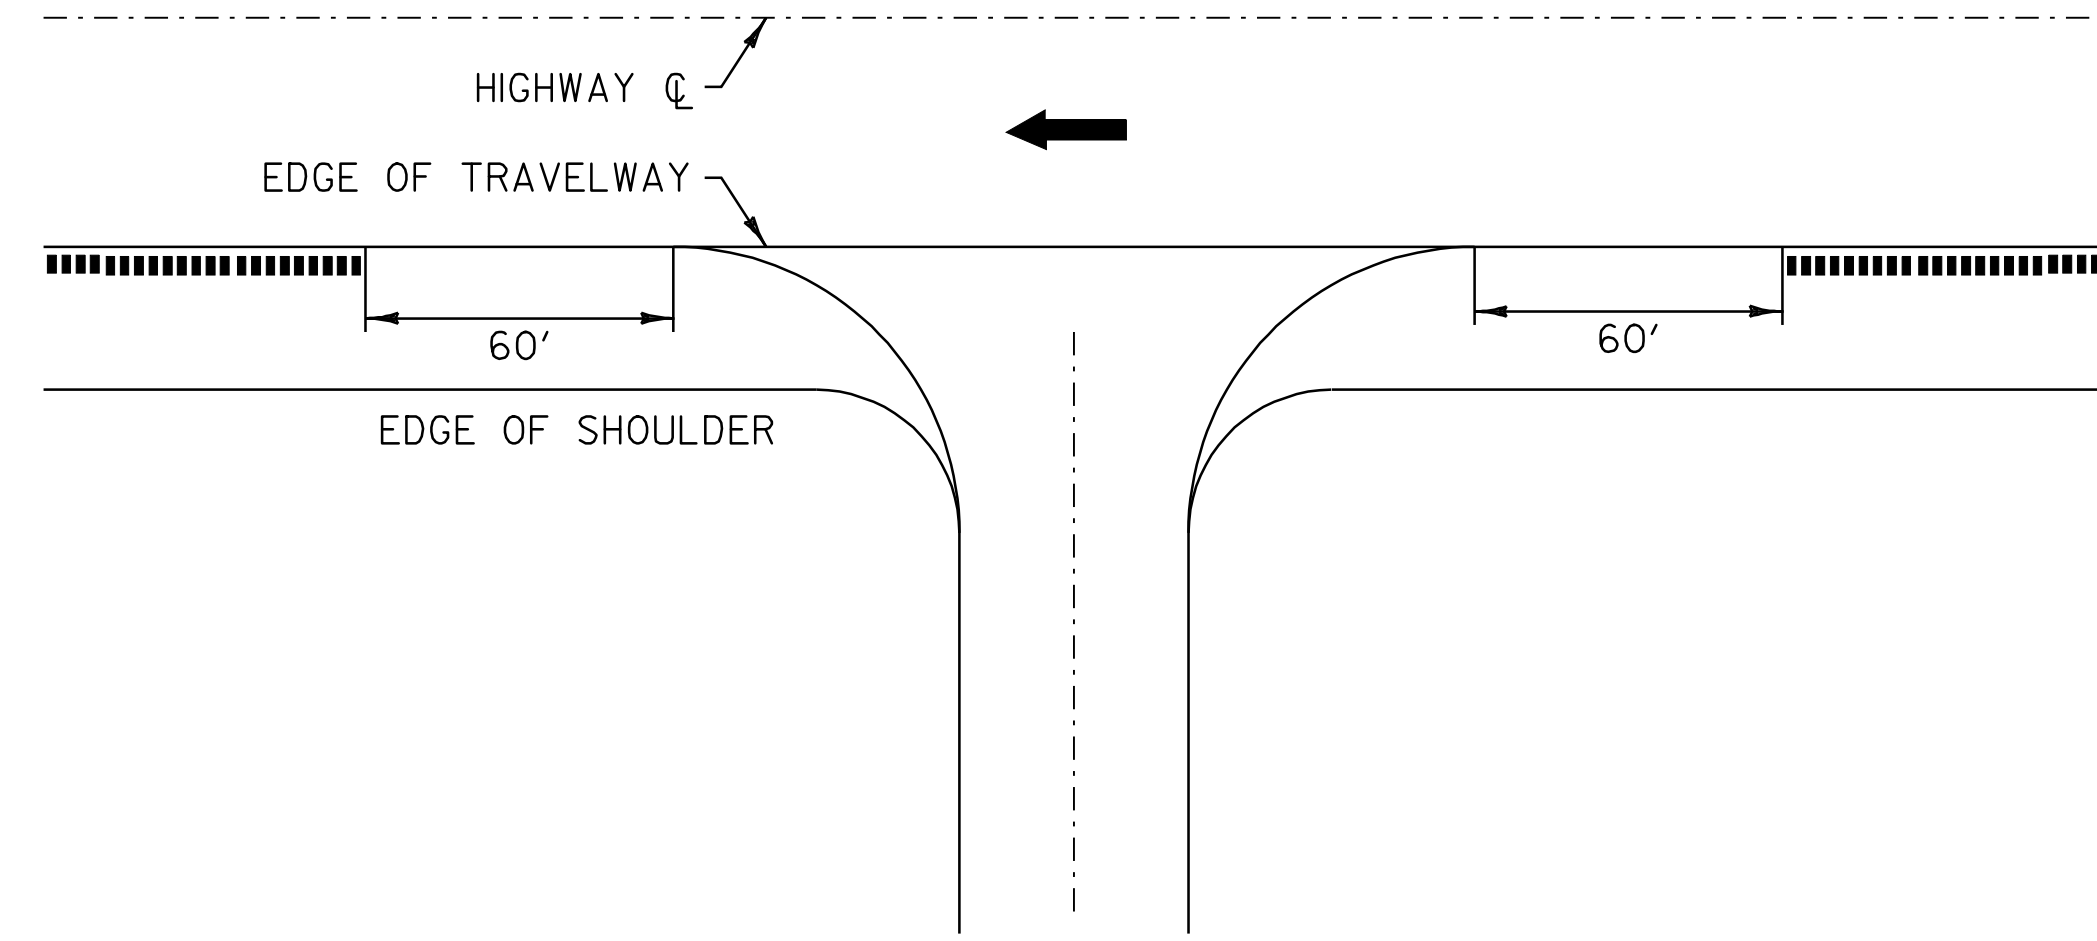

U-TURN AND SIDE ROAD DETAIL

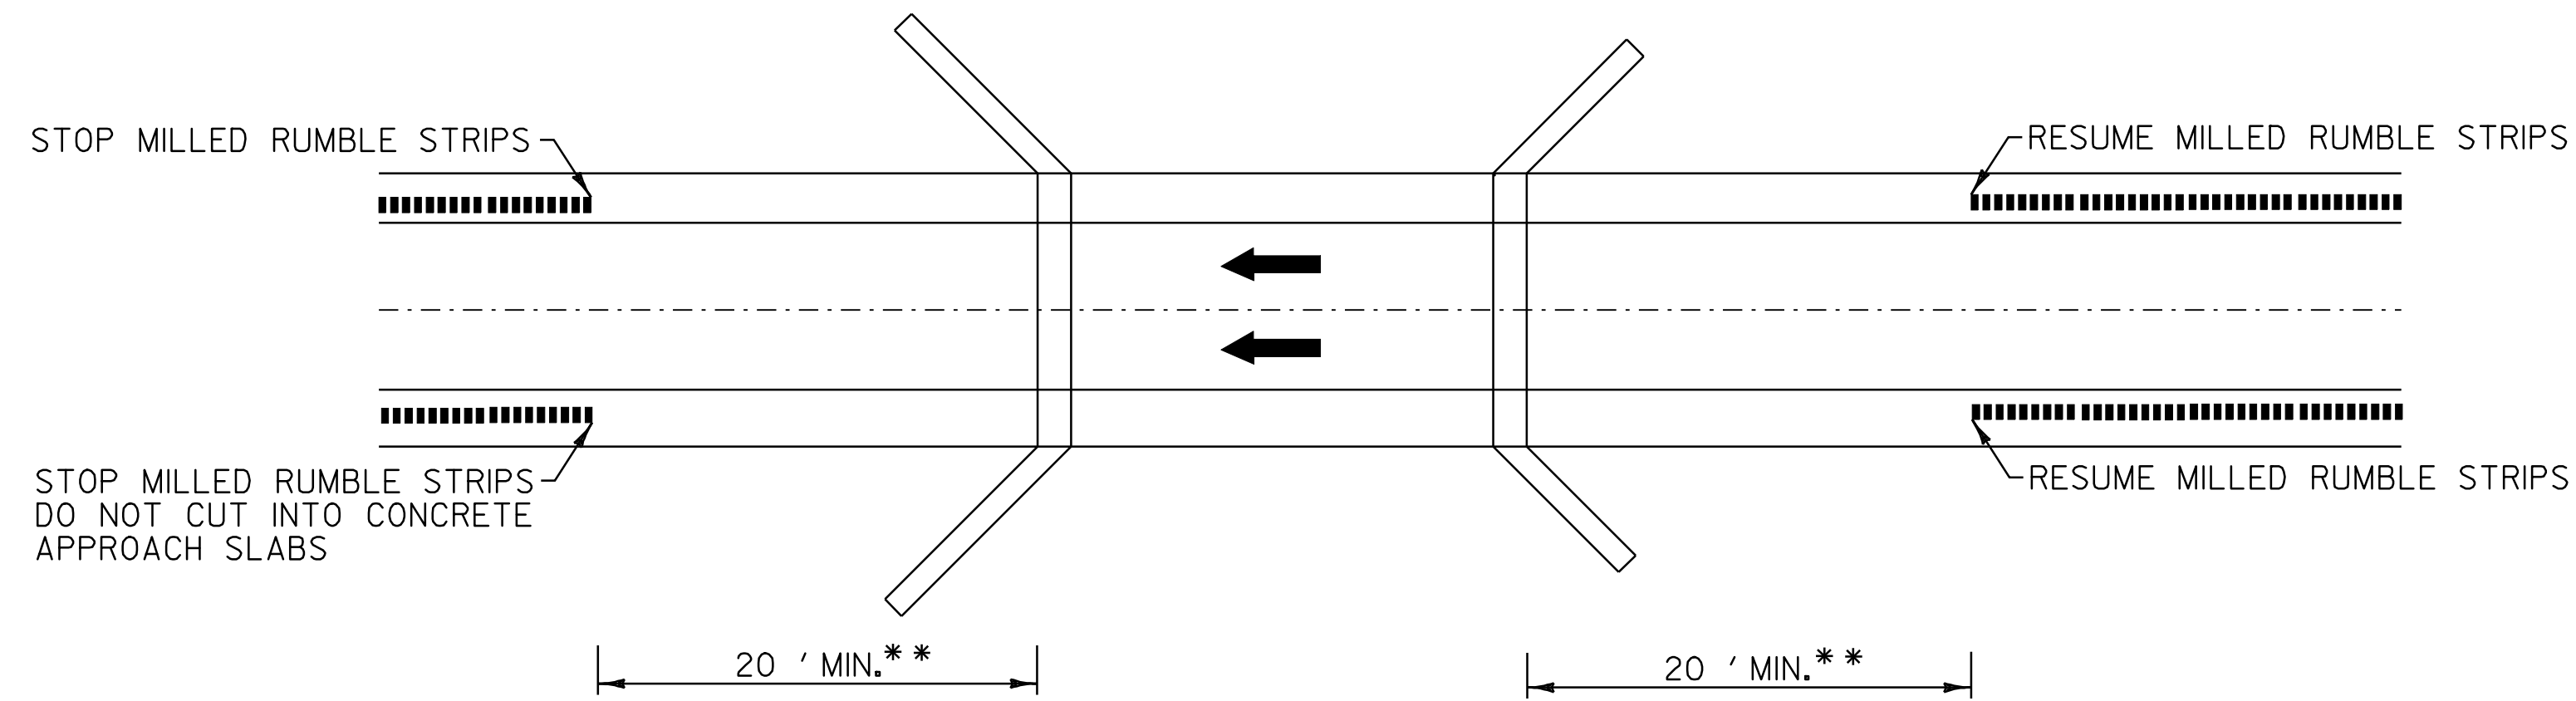

BRIDGE DETAIL

** BRIDGE RAIL WILL DETERMINE MINIMUM DISTANCE IN SOME CASES.

LEGEND

- DIRECTION OF TRAFFIC FLOW
- MILLED RUMBLE STRIPS

MILLED RUMBLE STRIP DETAIL SHEET #1

PROJECT NAME: WALLINGFORD - RUTLAND TOWN
PROJECT NUMBER: NH 2408(I)S

FILE NAME: p04b050.dgn
PROJECT LEADER: D.E.G.
DESIGNED BY: J.S.P.
IPARM FILE: p04b050rSDL1

PLOT DATE: \$DATE\$
DRAWN BY: C.A.K.
CHECKED BY: D.E.G.
SHEET 77 OF 80