


DECIDUOUS TREE PLANTING DETAIL

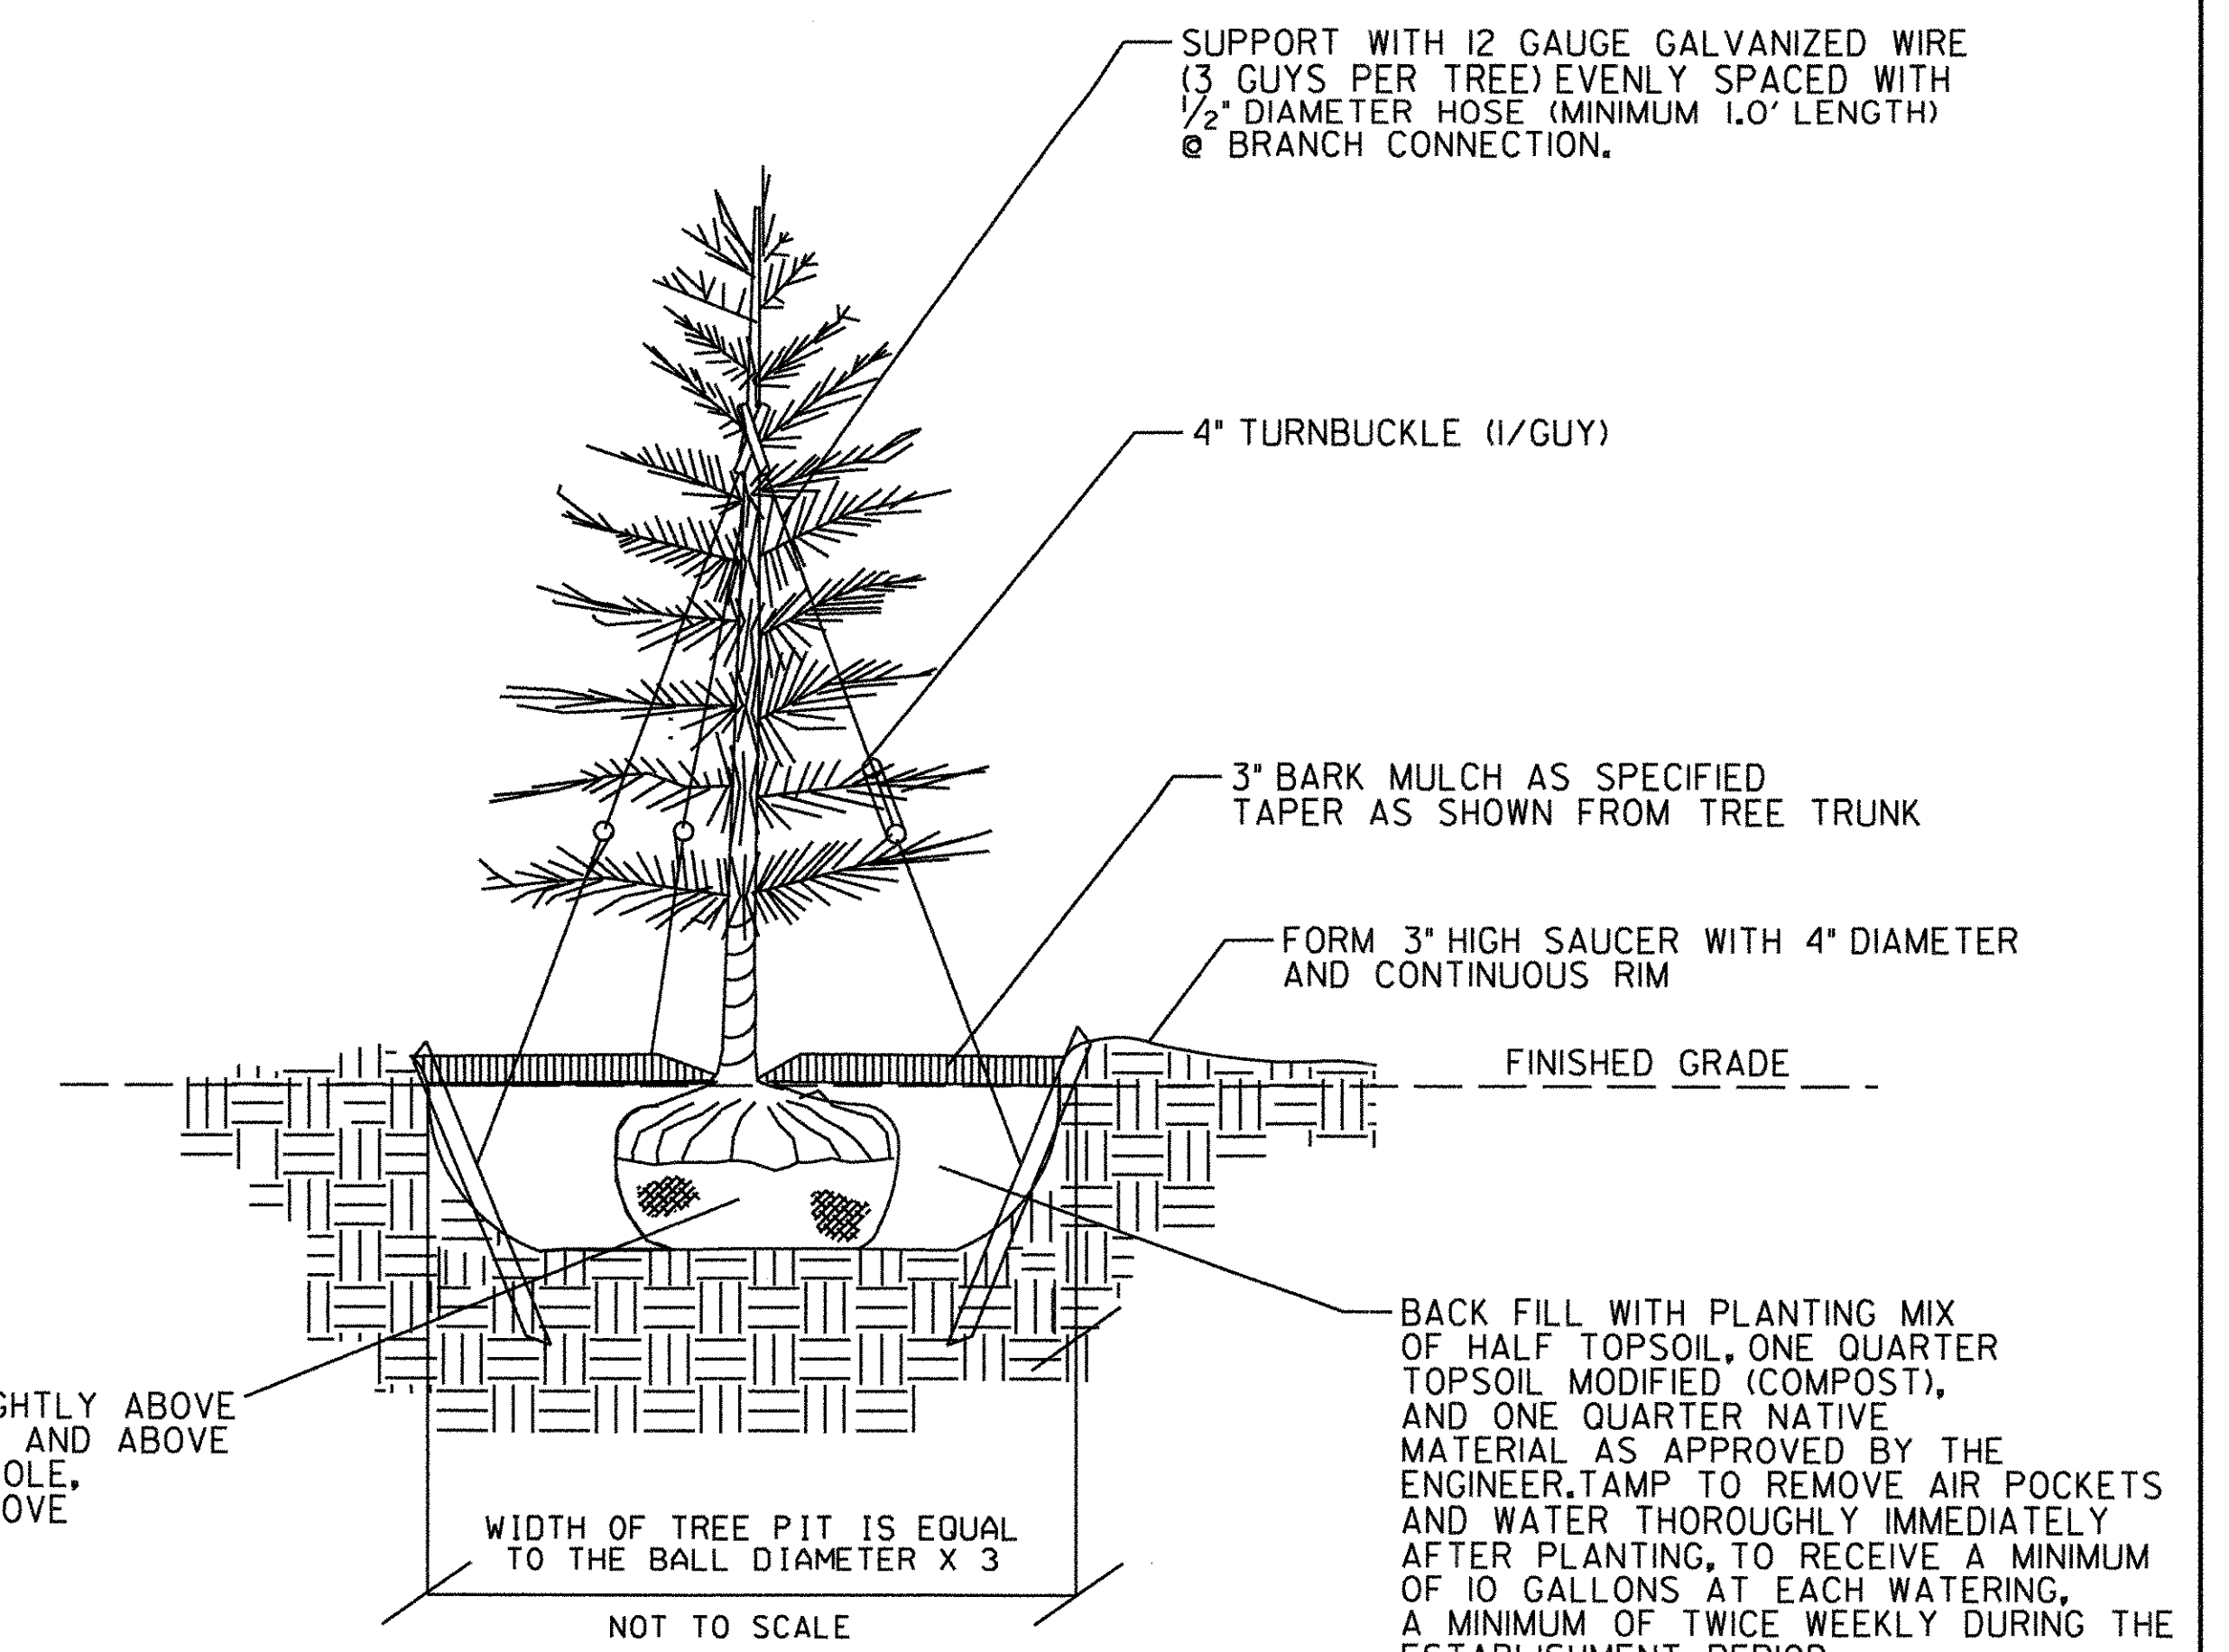

EVERGREEN TREE PLANTING DETAIL

NOTES:

1. ANTI-DESICCANT SPRAY IS TO BE APPLIED TO ALL EVERGREENS PER MANUFACTURER SPECIFICATIONS.
2. COMPLETELY REMOVE ALL GUY-WIRES AND TURNBUCKEL ONE YEAR AFTER PLANTING.

GENERAL NOTES:

1. SECTION 656 'PLANTING TREES, SHRUBS AND VINES' SHALL BE FOLLOWED.
2. CLEAN CUT ALL ROOTS. TRANSPLANT TREES WITH TREE SPADE OF SUITABLE SIZE TO THE EXISTING TREES. IF PLANT MATERIAL IS DAMAGED AND NOT IN VIABLE CONDITION IT SHALL BE REPLACED BY THE CONTRACTOR AS DIRECTED BY THE RESIDENT ENGINEER.
3. THE NEW PLANTING HOLES SHALL BE PREPARED AND PRE-DUG SO THE TREES AND SHRUBS CAN BE TRANSPLANTED THE SAME DAY OR WITH 24 HOURS AT THE MOST.
4. IF NATIVE SOILS ARE DETERMINED TO BE UNSUITABLE THE CONTRACTOR SHALL REPLACE WITH APPROVED 3/4 TOPSOIL AND 1/4 COMPOST MIX.

PROJECT NAME: HINESBURG  
PROJECT NUMBER: HES 021-1(20)

FILE NAME: z04b2061s det.dgn  
PROJECT LEADER: G. BAKOS  
DESIGNED BY: D. PECK  
LANDSCAPING DETAILS

PLOT DATE: 2/18/2009  
DRAWN BY: D. PECK  
CHECKED BY: G. BAKOS  
SHEET 5 OF 25