



PROFILE VT RTE 116

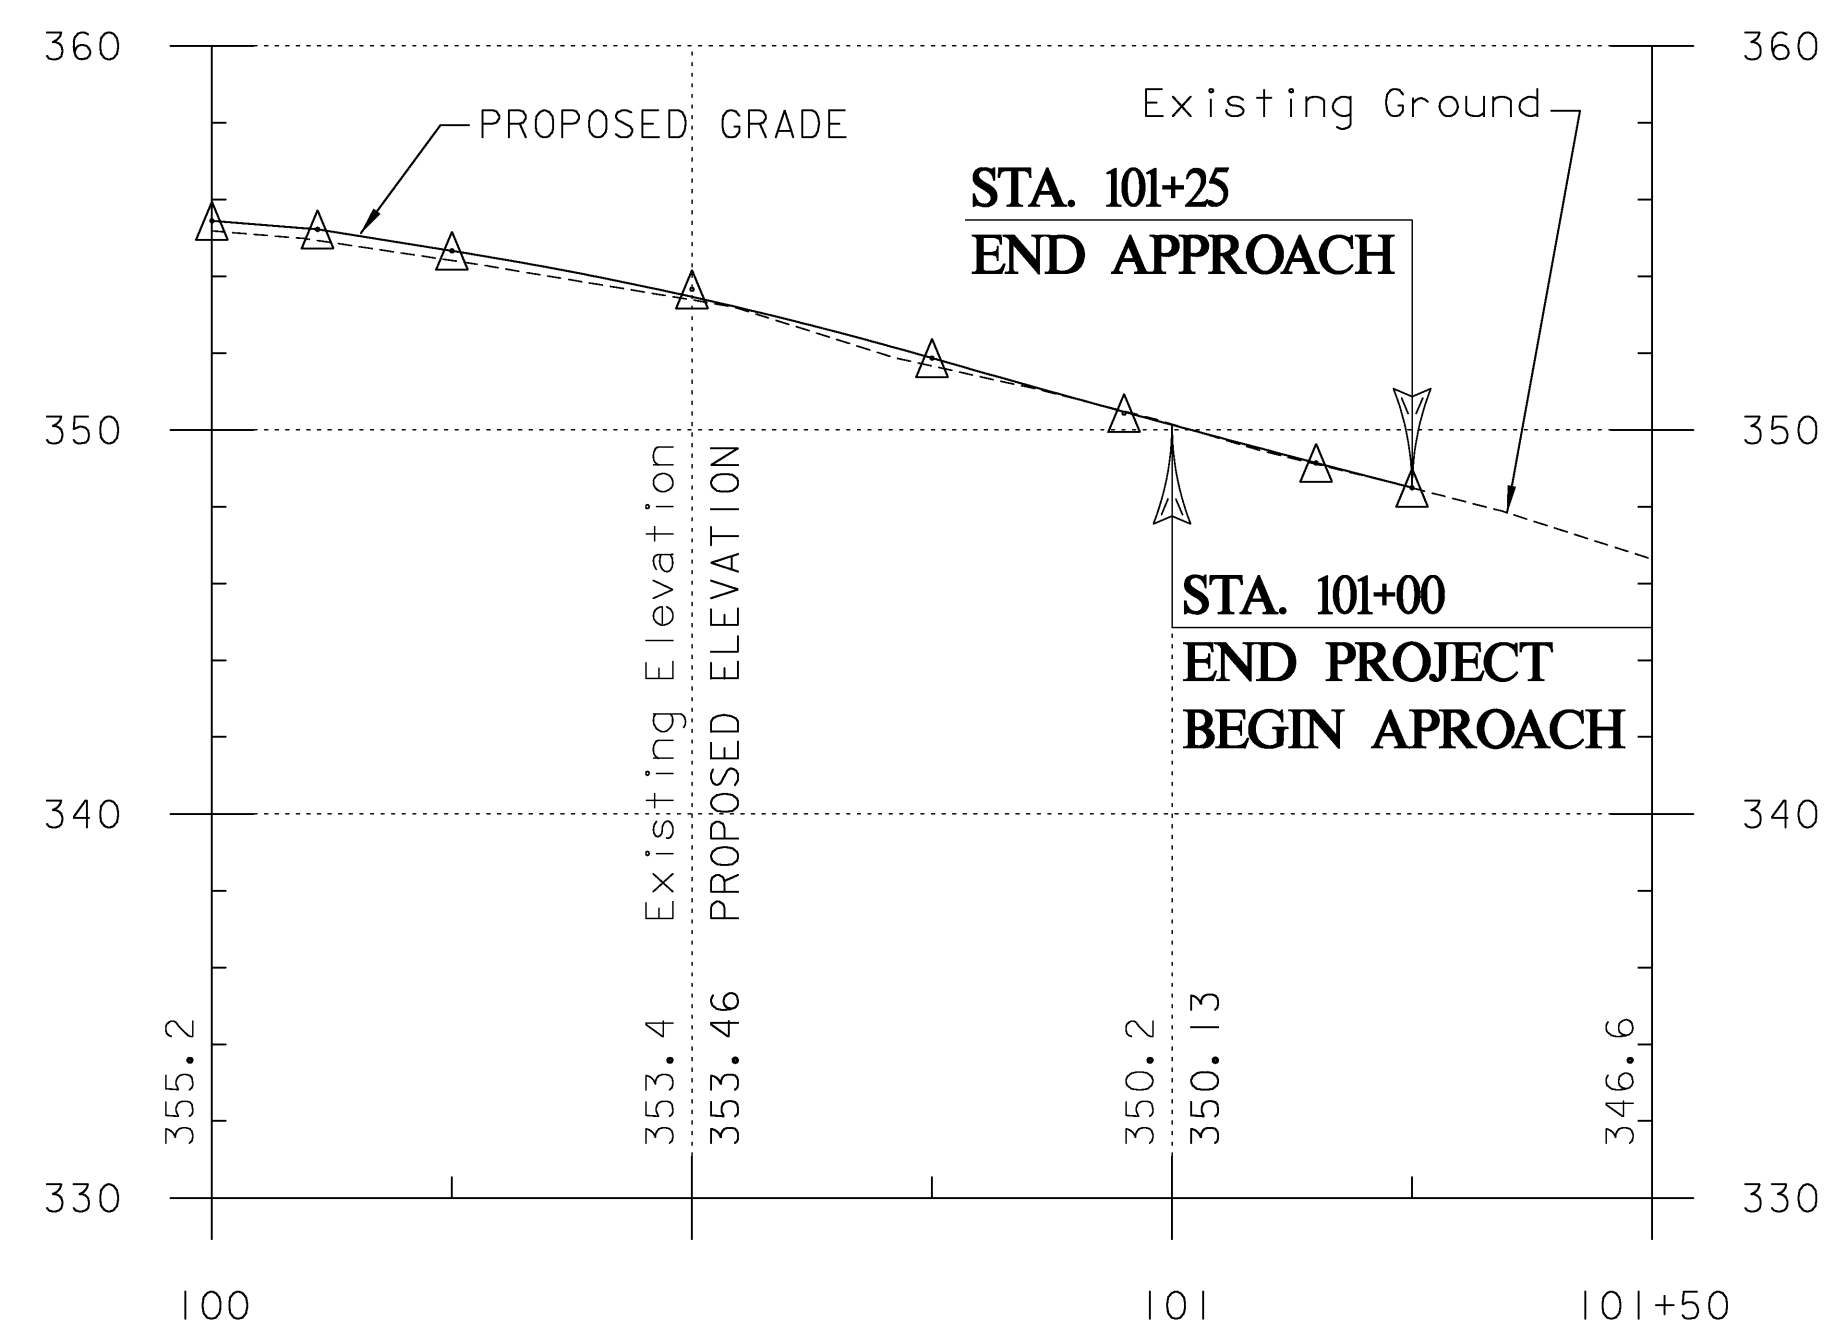

PROFILE CHARLOTTE RD

NOTE: THESE PROFILES ARE PROVIDED FOR INFORMATION ONLY AND ARE NOT INTENDED FOR USE IN SETTING FINISHED PAVEMENT SURFACE ELEVATIONS.

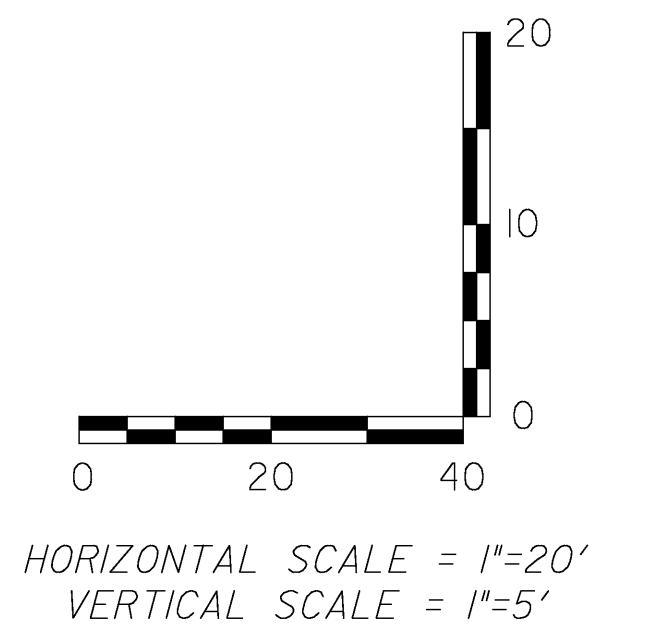

DATUM	
VERTICAL	NAVD 88
HORIZONTAL	NAD 83



PROJECT NAME:	HINESBURG	FILE NAME:	z04b208pro.dgn	PLOT DATE:	5/4/2007
PROJECT NUMBER:	HES 021-(121)	PROJECT LEADER:	G. BAKOS	DRAWN BY:	D. PECK
		DESIGNED BY:	D. PECK	CHECKED BY:	G. BAKOS
		PROFILES		SHEET	10 OF 19