



1/4" : 62.5' TAPER FOR MAINLINE BUTT JOINTS

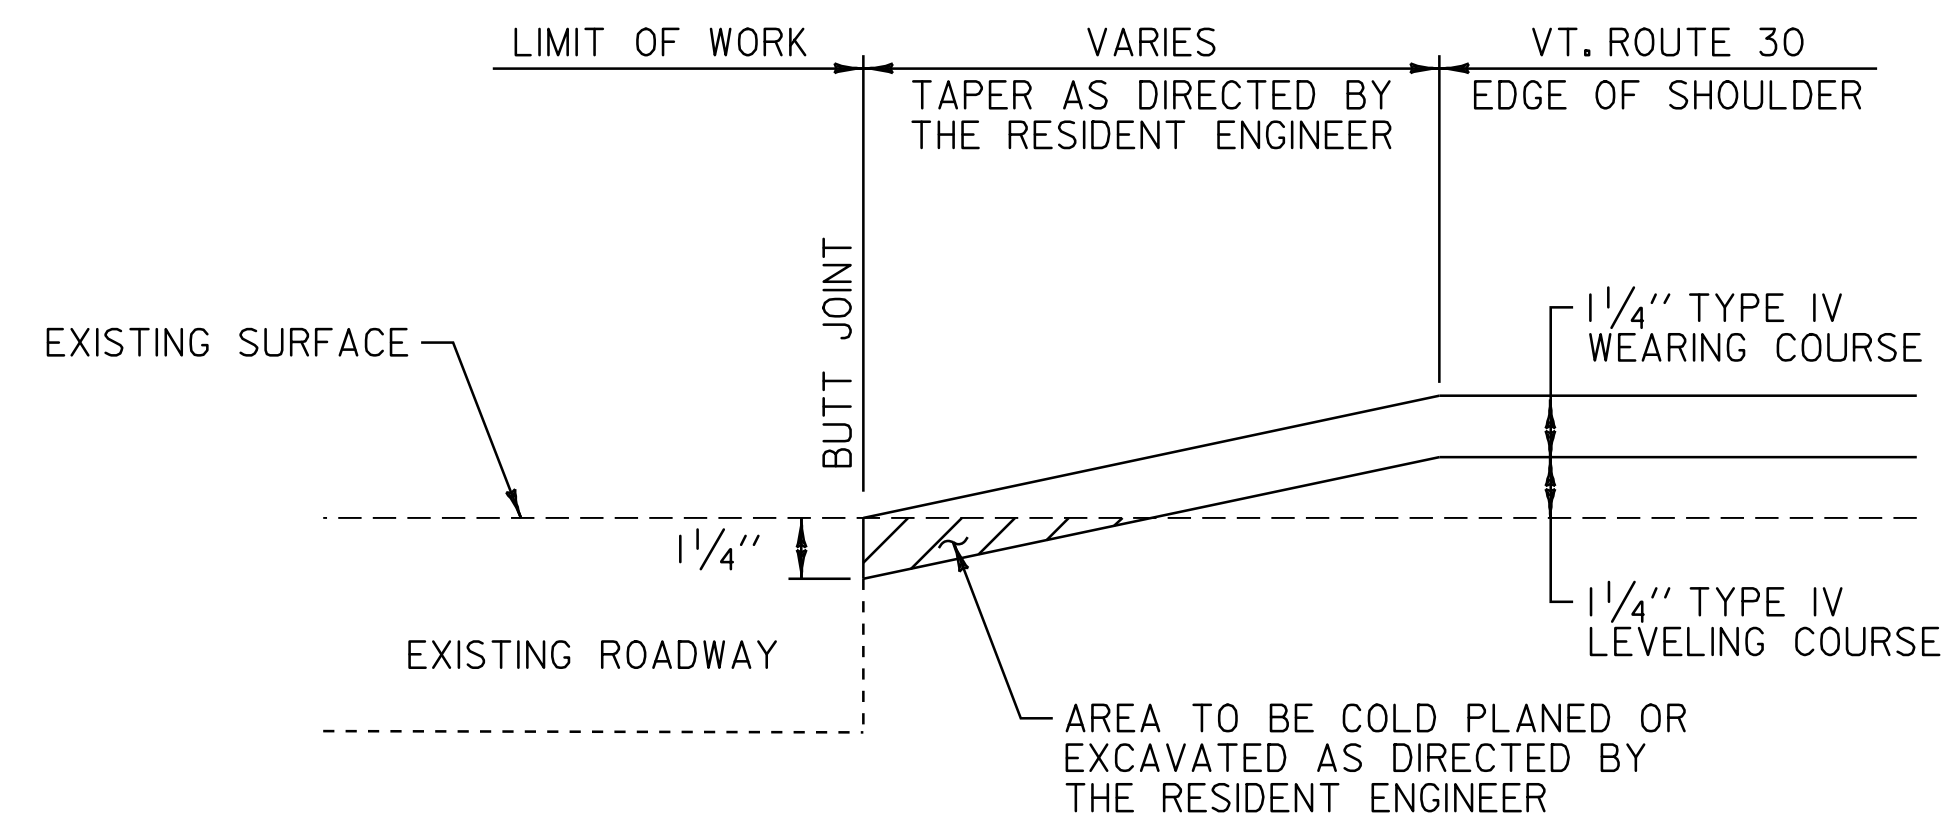

APPROACH AREA DETAIL

CASTLETON:	T-52	T-5
	T-52	T-23
	T-51	T-14
HUBBARDTON:	T-18	T-15
	T-2	T-10
	T-1	T-9
SUDBURY:	T-19	T-23
	T-2	T-24
	T-1	VT. ROUTE 73
	VT. ROUTE 73	T-10
	T-12	T-8
	T-22	

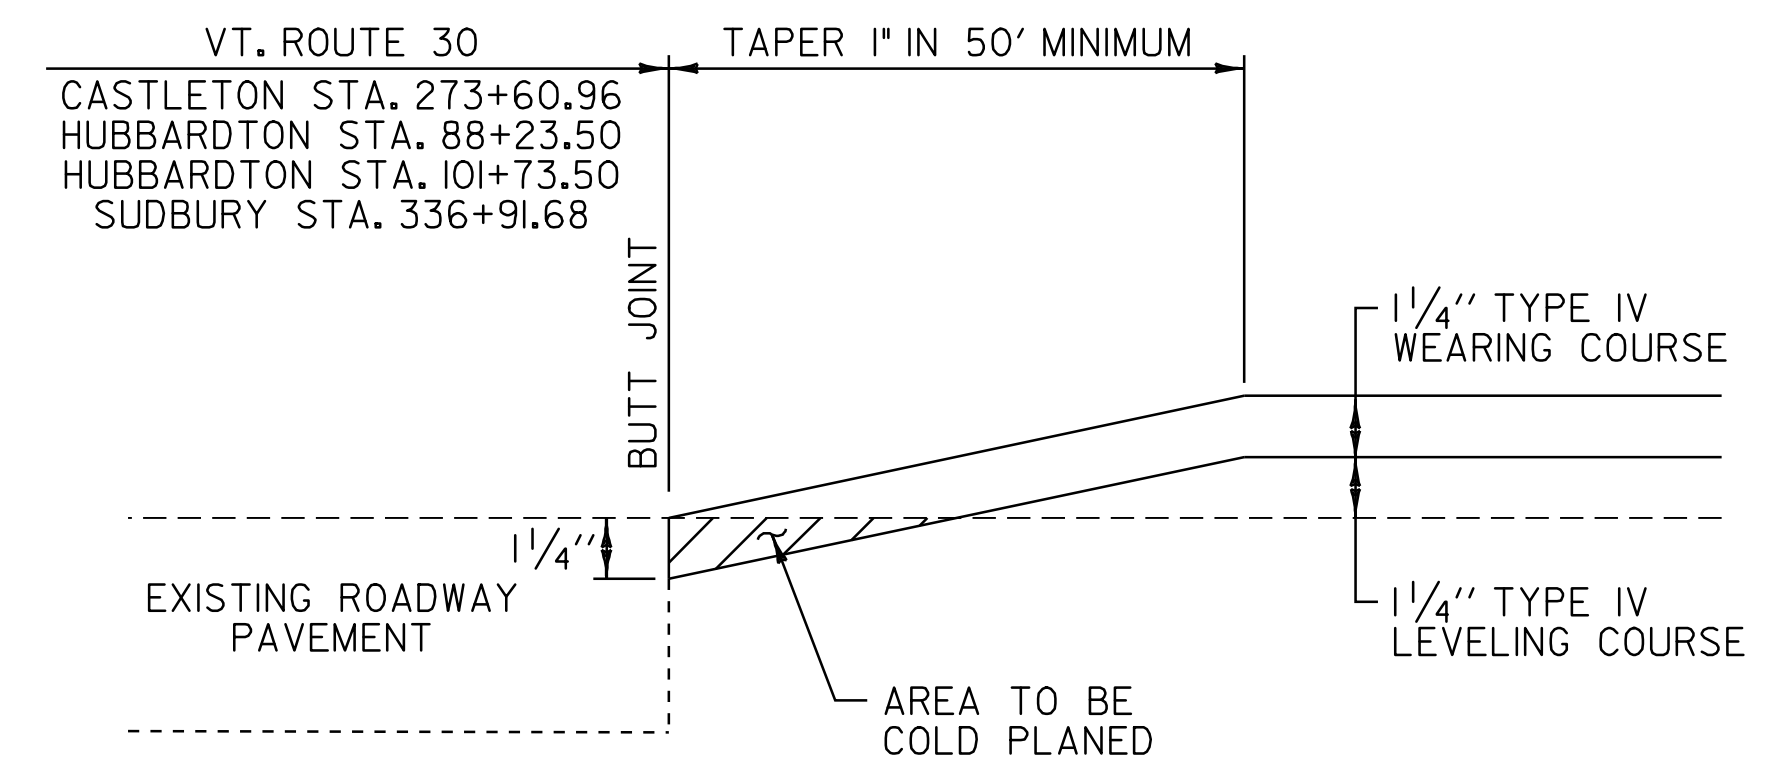

APPROACH AREA DETAIL

VT. ROUTE 30 CASTLETON STA. 273+60.96 - BEGIN OVERLAY
 VT. ROUTE 30 HUBBARDTON STA. 88+73.50 - STOP OVERLAY
 VT. ROUTE 30 HUBBARDTON STA. 101+23.50 - RESUME OVERLAY
 VT. ROUTE 30 SUDBURY STA. 336+91.68 - END OVERLAY

**PAVING
 DETAILS
 SHEET**

PROJECT NAME: CASTLETON - SUDBURY
 PROJECT NUMBER: STP 2402(I)S

FILE NAME: p04c028.dgn
 PROJECT LEADER: D.E.G.
 DESIGNED BY: D.W.E.
 IPARM FILE: p04c028pd.i

PLOT DATE: 11-JUN-2007 13:52
 DRAWN BY: C.A.K.
 CHECKED BY: D.E.G.
 SHEET 8 OF 92