

FOR INDEX OF SHEETS  
SEE SHEET 57

# STATE OF VERMONT AGENCY OF TRANSPORTATION




## PROPOSED IMPROVEMENT TOWN OF HUBBARDTON COUNTY OF RUTLAND VT 30 (MAJOR COLLECTOR)


BEGINNING AT A POINT 1,6806 MILES NORTH OF THE CASTLETON/HUBBARDTON TOWN LINE AT  
M.M. 1.6806 AND EXTENDING NORTHERLY 0.2367 MILES TO M.M. 1.9173

THE PROJECT SHALL CONSIST OF COLD PLANING, ADDITIONAL SUBBASE MATERIAL,  
RECLAIMING, FINE GRADING OF SUBGRADE, PAVING, AND NEW GUARDRAIL

LENGTH OF ROADWAY = 1250 FEET = 0.2367 MILES  
LENGTH OF PROJECT = 1250 FEET = 0.2367 MILES

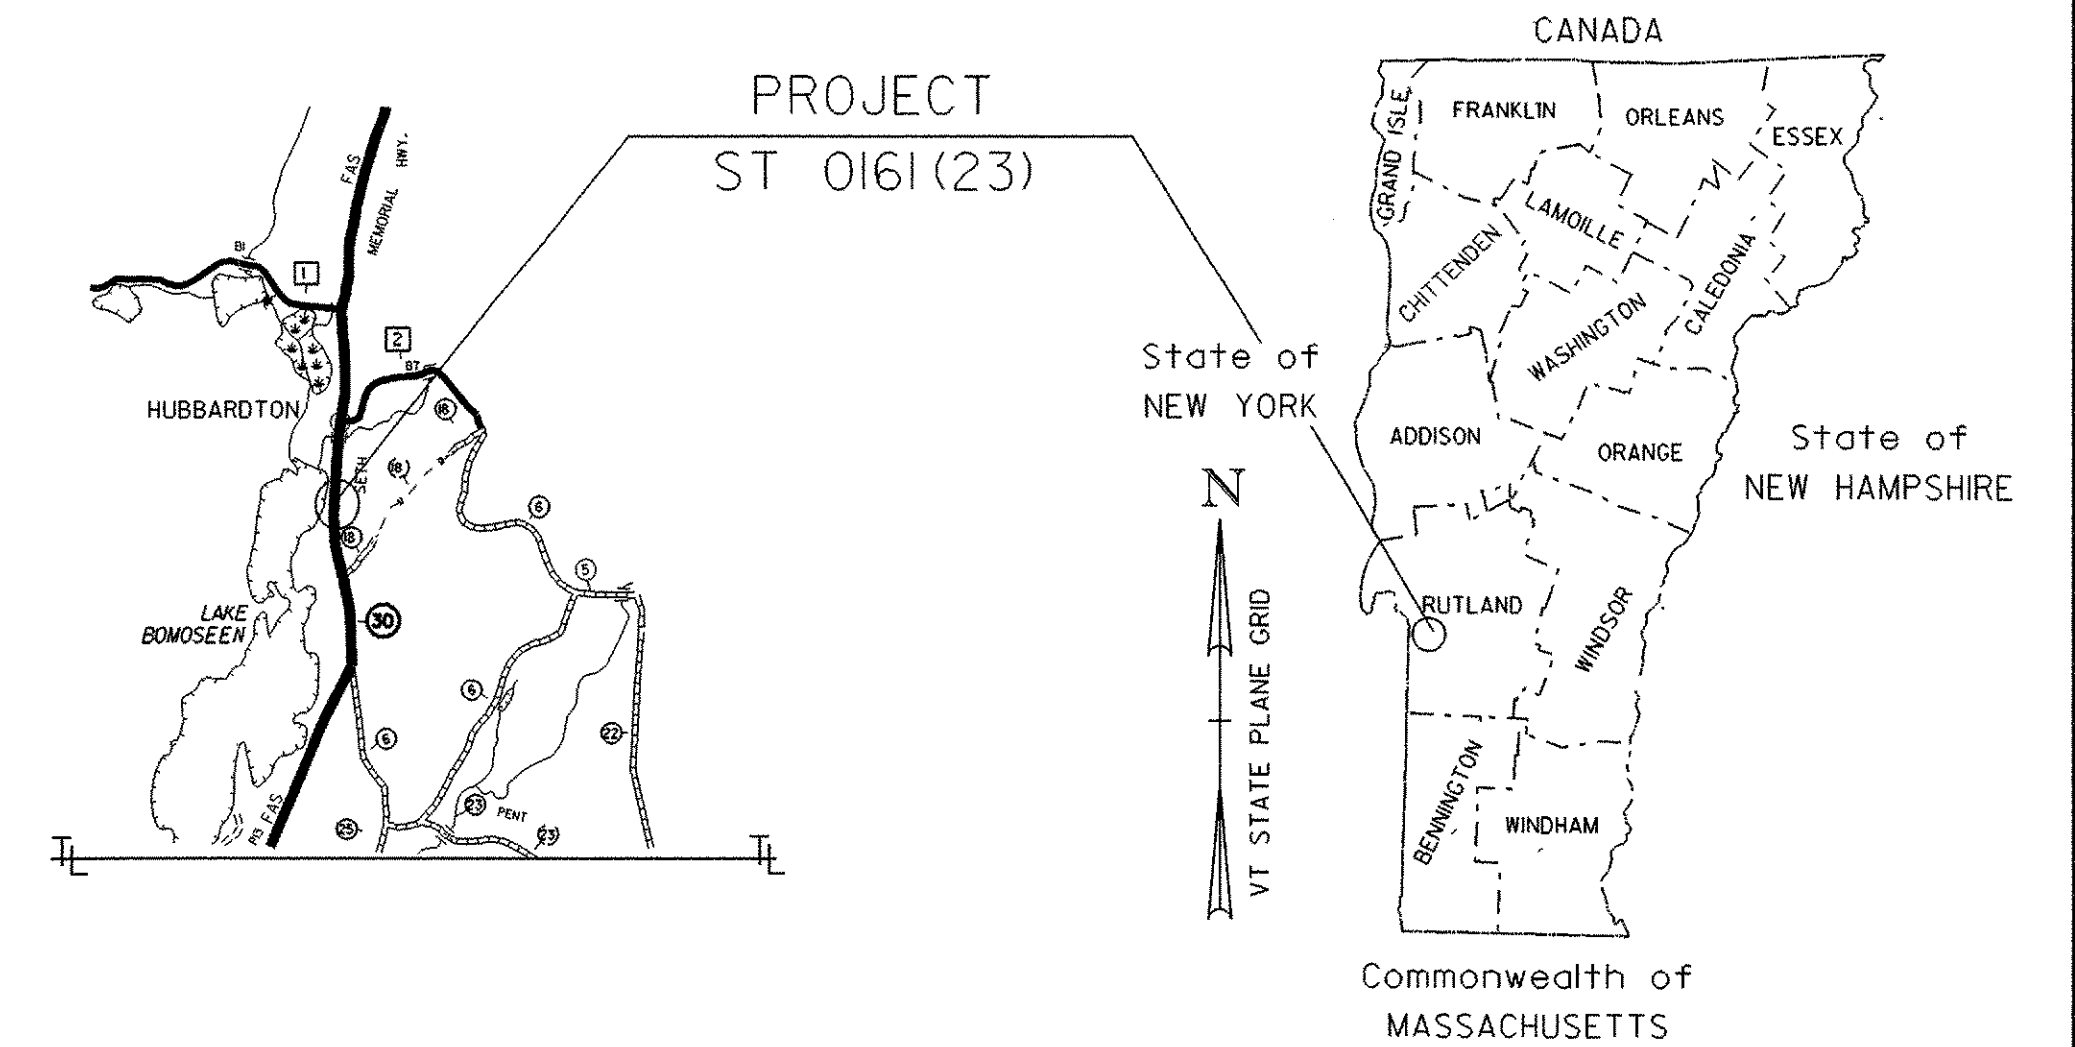

STATION 3+75 BEGIN PROJECT  
= STP 2402 (1) S STA 88+73.50

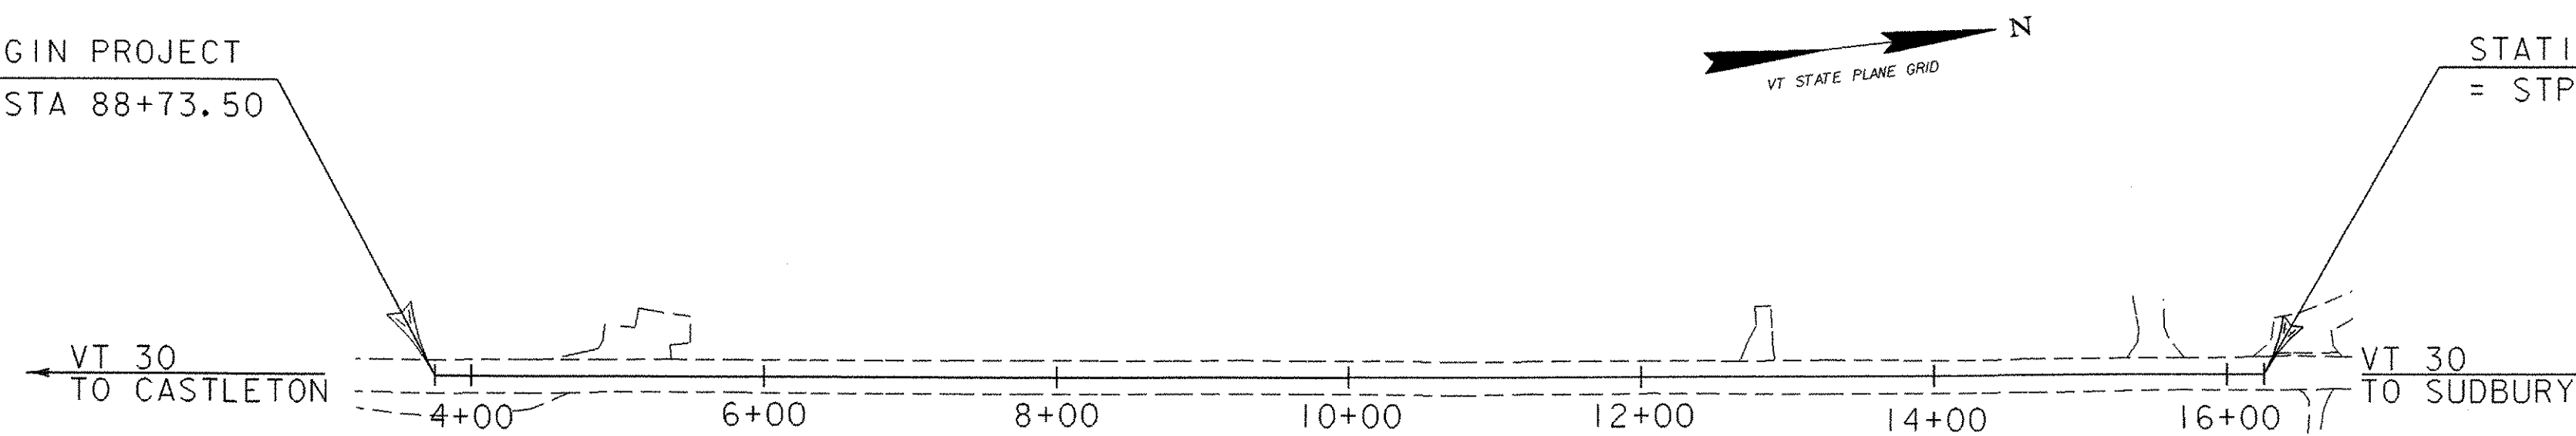

STATION 16+25 END PROJECT  
= STP 2402 (1) S STA 101+23.50

### CONVENTIONAL SYMBOLS

COUNTY LINE		COUNTY LINE
TOWN LINE		TOWN LINE
LIMITS OF ACCESS		
POINT OF ACCESS		
FENCE LINE		
STONE WALL		
TRAVELED WAY		
GUARD RAIL		
RAILROAD		
SURVEY LINE		
CULVERT		
POWER POLE		
TELEPHONE POLE		
TREES		
CONTROL OF ACCESS		
PROPERTY LINE		
R.O.W. TAKING LINE		
SLOPE RIGHTS		
TOP OF CUT		
TOE OF SLOPE		

SURVEYED BY : L. ORVIS  
SURVEYED DATE : 10/16/03

DATUM  
VERTICAL NAVD88  
HORIZONTAL NAD83(96)

TRAFFIC DATA	
2006 ADT	= 2,500
2016 ADT	= 2,900
2006 DHV	= 320
2016 DHV	= 360
TOTAL ESALS (2006~2016)	= 361,000
TOTAL ESALS (2006~2026)	= 863,000

THESE PLANS ARE SUBJECT TO SUCH ENGINEERING  
CHANGES AS MAY BE REQUIRED BY THE FEDERAL HIGHWAY  
ADMINISTRATION OR THE DIRECTOR OF PROGRAM  
DEVELOPMENT.

CONSTRUCTION IS TO BE CARRIED ON IN ACCORDANCE  
WITH THESE PLANS AND THE STANDARD SPECIFICATIONS  
FOR CONSTRUCTION DATED 2001 AS APPROVED BY THE  
FEDERAL HIGHWAY ADMINISTRATION ON JANUARY 4, 2001  
FOR USE ON THIS PROJECT, INCLUDING ALL SUBSEQUENT  
REVISIONS AND SUCH REVISED SPECIFICATIONS AND  
SPECIAL PROVISIONS AS ARE INCORPORATED IN THESE  
PLANS.

PROJECT MANAGER : K. UPMAL

PROJECT NAME : HUBBARDTON  
PROJECT NUMBER : ST 0161(23)

SHEET 56 OF 92 SHEETS