



**VT ROUTE 30
CONSTRUCTION TRANSITION DETAILS**

BEGIN PROJECT TRANSITION DETAIL

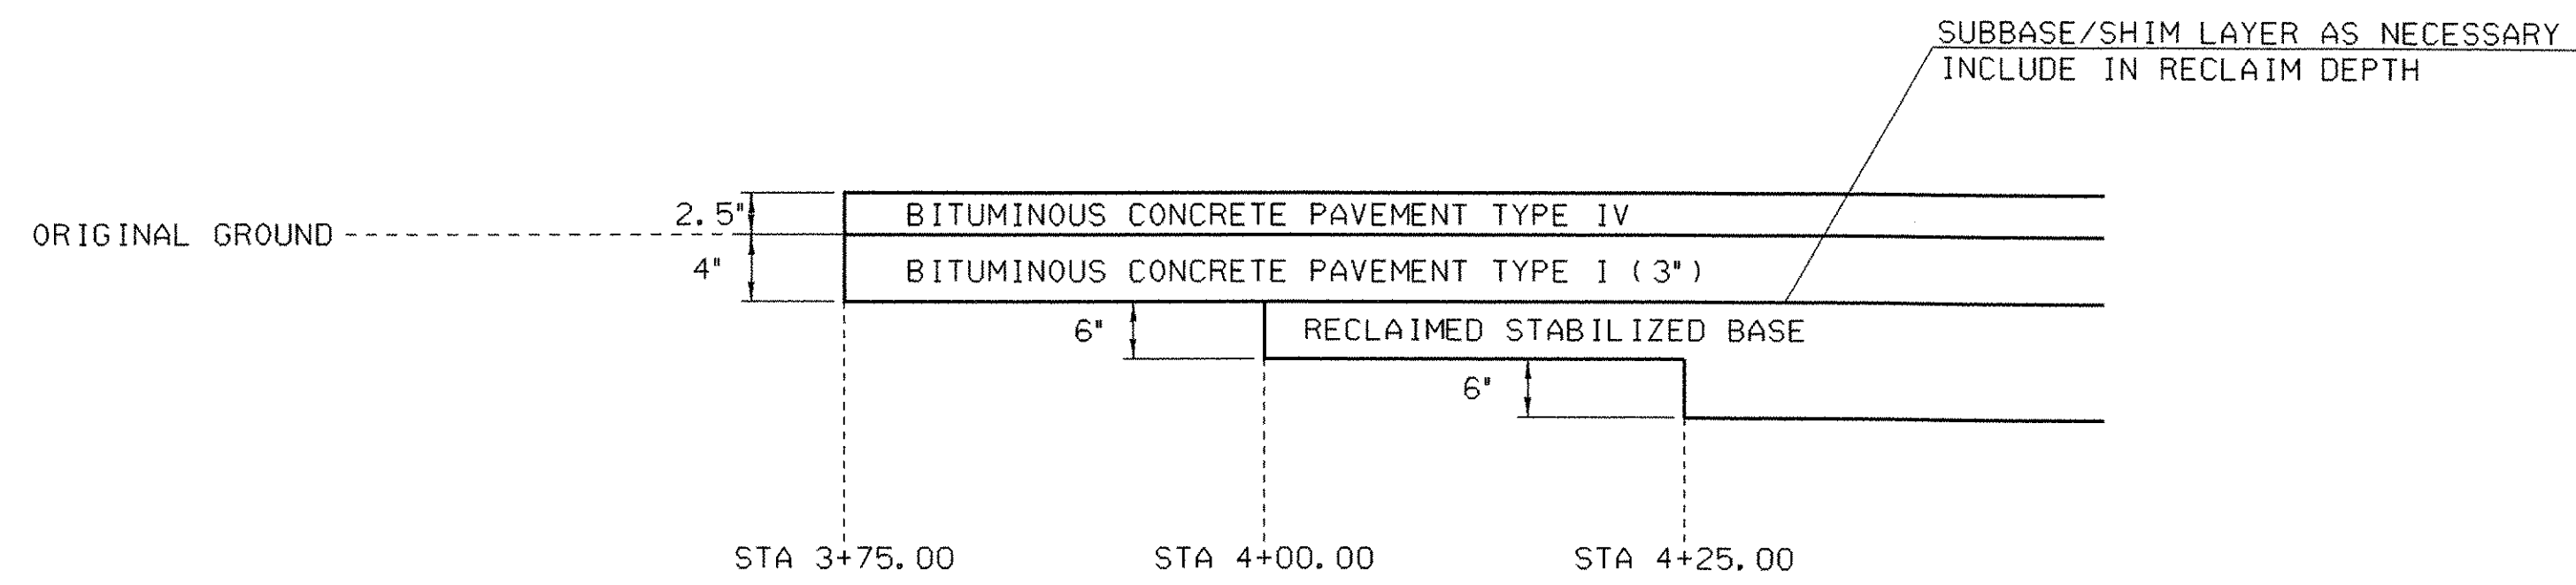

END PROJECT TRANSITION DETAIL

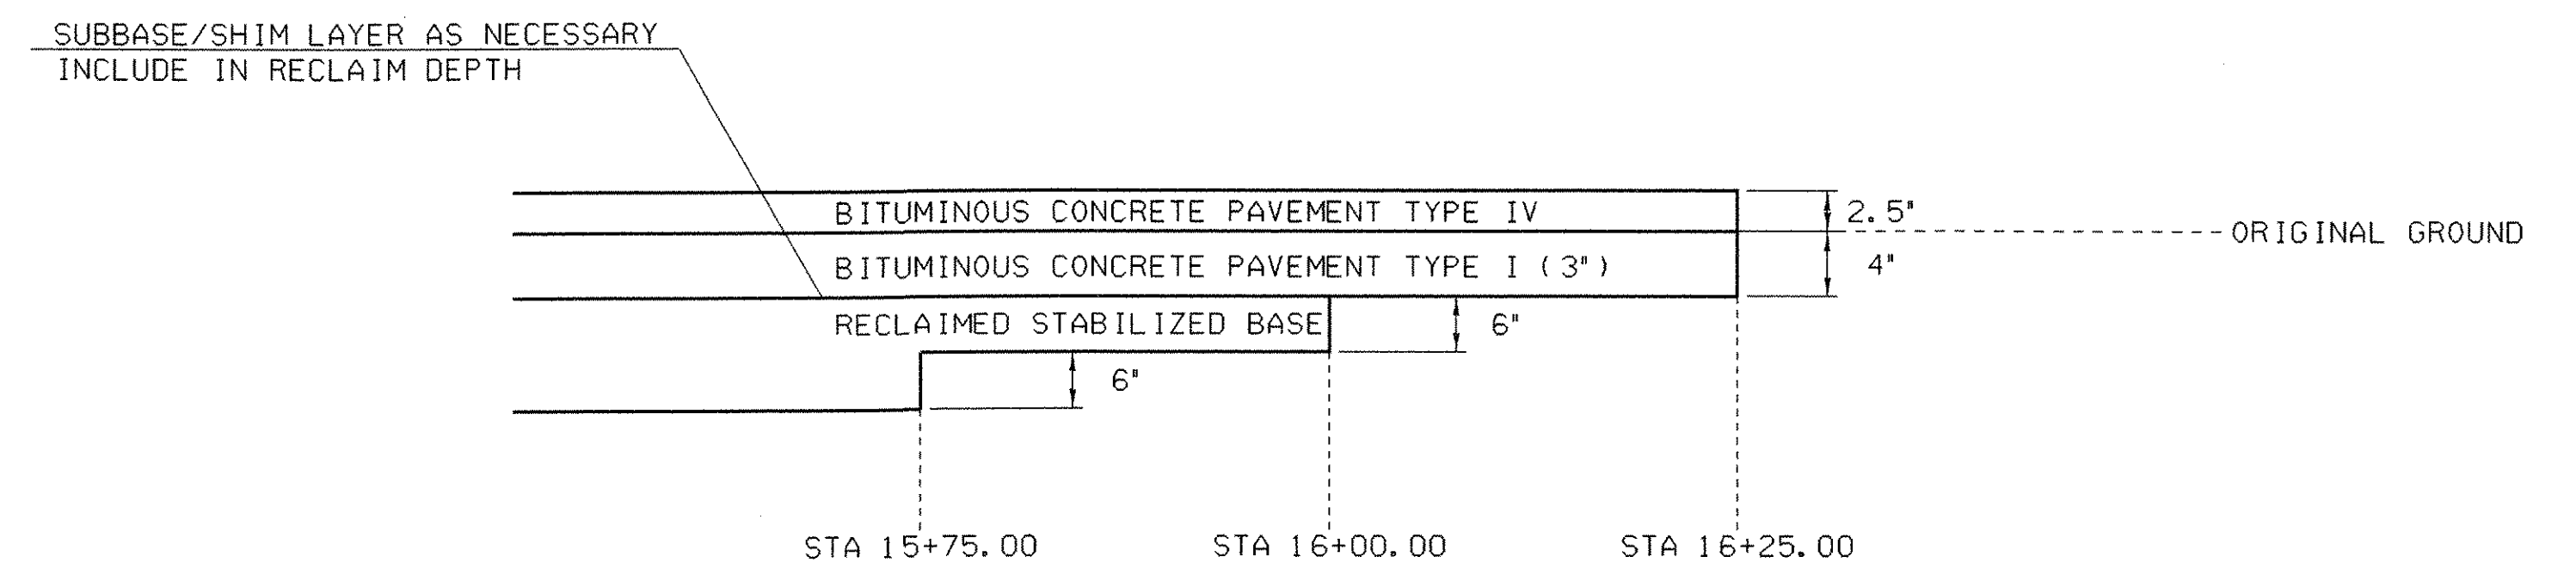

NOTES

1. ST 016(23) STA 3+75.00 = STP 2402(1)S STA 88+73.50
MATCH STP 2402(1)S TYPICAL SECTION
2. ST 016(23) STA 4+00.00
ST 016(23) PAVEMENT TYPICAL

NOTES

1. ST 016(23) STA 16+25.00 = STP 2402(1)S STA 101+23.50
MATCH STP 2402(1)S TYPICAL SECTION
2. ST 016(23) STA 16+00.00
ST 016(23) PAVEMENT TYPICAL

PROJECT NAME:	HUBBARDTON
PROJECT NUMBER:	ST 016(23)
FILE NAME:	PW/03c044/Design/d03c044+yp
PROJECT LEADER:	K. UPMAL
DESIGNED BY:	J. DEVLIN
CONSTRUCTION TRANSITION DETAIL SHEET	
PLOT DATE:	21-MAR-2006
DRAWN BY:	J. DEVLIN
CHECKED BY:	R. DELLASANTA
SHEET	59
OF	92