


LOCATION				FEET OF DITCHING				MISC. ITEMS			REMARKS	LOCATION				FEET OF DITCHING				MISC. ITEMS			REMARKS		
SITE	STATION	STATION	POS.	PERCENT GRADE				EROS. MATT.	STONE FILL TYP. I	GEOT. UNDER STONE FILL		SITE	STATION	STATION	POS.	PERCENT GRADE				EROS. MATT.	STONE FILL TYP. I	GEOT. UNDER STONE FILL			
				0-1	1-2.5	2.5-10	>10									0-1	1-2.5	2.5-10	>10					654.10	613.10
VT ROUTE 111, MORGAN DISTRICT #9								SY	CY	SY									SY	CY	SY				
1	340+00	345+50	LT	300	250			110																	
2	368+50	371+50	LT		300			130																	
PROJECT SUBTOTALS				300	550			240																	
ROUNDING				--	--			10																	
PROJECT TOTALS				300	550			250																	
								100	300	ESTIMATED ITEMS FOR USE AS DIRECTED BY THE RESIDENT ENGINEER.															

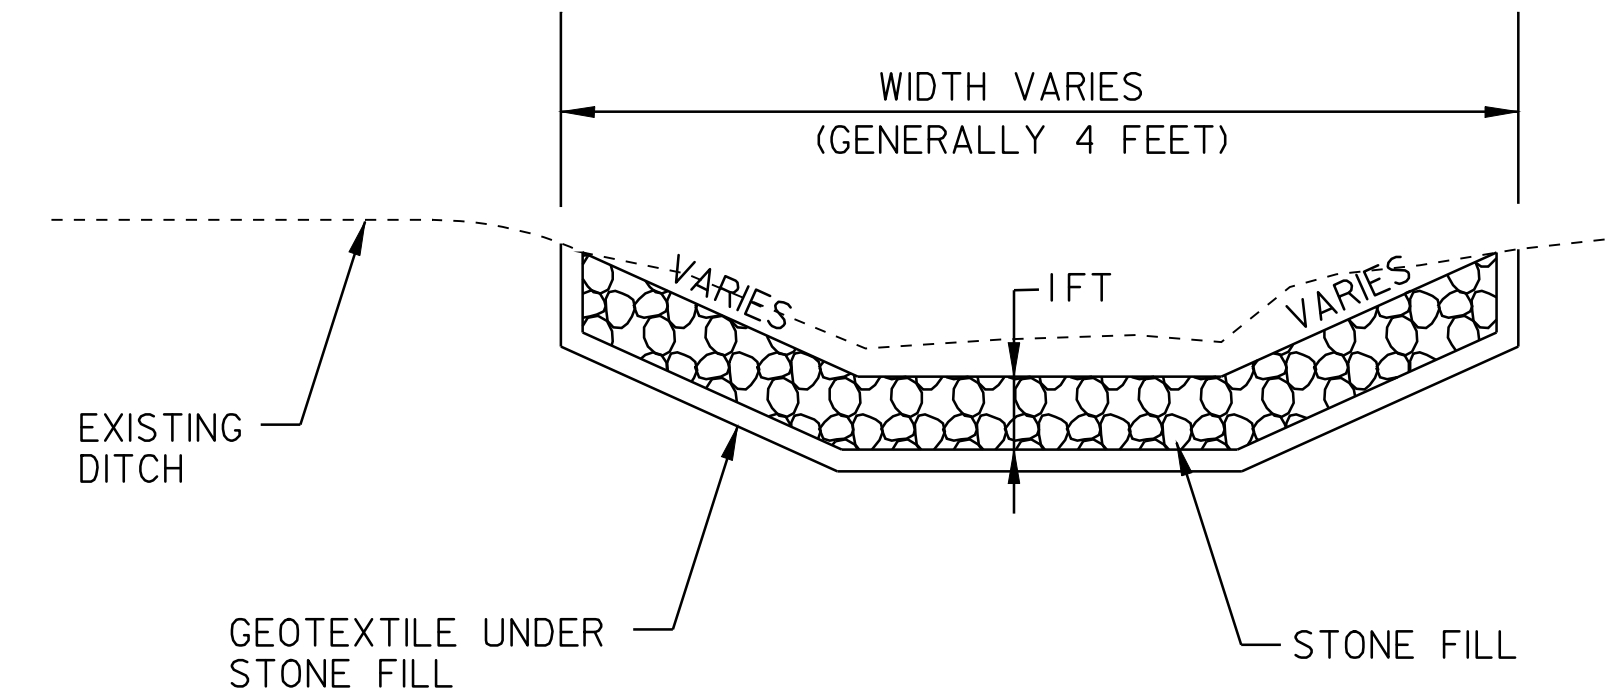

**DITCH DETAIL**  
NOT TO SCALE

NOTES:

PIPE INLET AND OUTLET AREAS, AND DITCH CLEANING THROUGH PROJECT, SHALL BE PERFORMED AT LOCATIONS AND AS DIRECTED BY THE RESIDENT ENGINEER. PAYMENT WILL BE UNDER THE APPLICABLE EQUIPMENT RENTAL ITEM(S).

ESTIMATED QUANTITIES OF EROSION MATTING, AND STONE FILL, TYPE I, HAVE BEEN INCLUDED. EROSION MATTING SHALL BE USED IN ALL DITCHES WITH A GRADE BETWEEN 1 AND 2½ PERCENT AND STONE FILL, TYPE I, SHALL BE USED IN ALL DITCHES WITH A GRADE BETWEEN 2½ AND 10 PERCENT, OR AS DIRECTED BY THE RESIDENT ENGINEER.

<b>DITCH CLEANING DETAIL SHEET</b>	PROJECT :	MORGAN - BRIGHTON	PROJECT NO. :	STP 2404(IIS)
	DESIGN FILE NAME:	/pave/04c036/p04c036.dgn		
	IPARM FILE NAME:	p04c036dl+1	PLOT DATE:	11-JUN-2007 14:31
	SURVEYED BY:	CEA	SURVEY DATE:	
	SQUAD LEADER:	WOOLAVER	DRAWN BY:	CEA
			SHEET:	7 OF 26