

REMOVAL AND DISPOSAL OF GUARD RAIL

STA. 10+00 RT - STA. 12+31 RT

STEEL BEAM GUARD RAIL (GALVANIZED)

STA. 10+00 RT - STA. 12+31 RT

ANCHOR FOR STEEL BEAM GUARD RAIL

STA. 12+19 RT

REHABING DI, CB, OR MH, CLASS 1

STA. 12+47 LT (THROAT DI IN DITCH)

STA. 14+91 LT (THROAT DI IN DITCH)

STA. 14+91 LT (CURB DI)

STA. 16+43 RT (CURB DI)

STA. 16+66 LT

STA. 18+33 LT



ADJUST ELEVATION OF VALVE BOX

STA. 19+96 RT (WSO)

STA. 20+00 RT (WSO)

DURABLE AND TEMPORARY 4'' WHITE LINE  
STA. 10+00 - STA. 20+00 LT & RT (EDGE LINE)

DURABLE AND TEMPORARY 4'' YELLOW LINE  
STA. 10+00 - STA. 20+00 LT & RT (DOUBLE YELLOW CL)

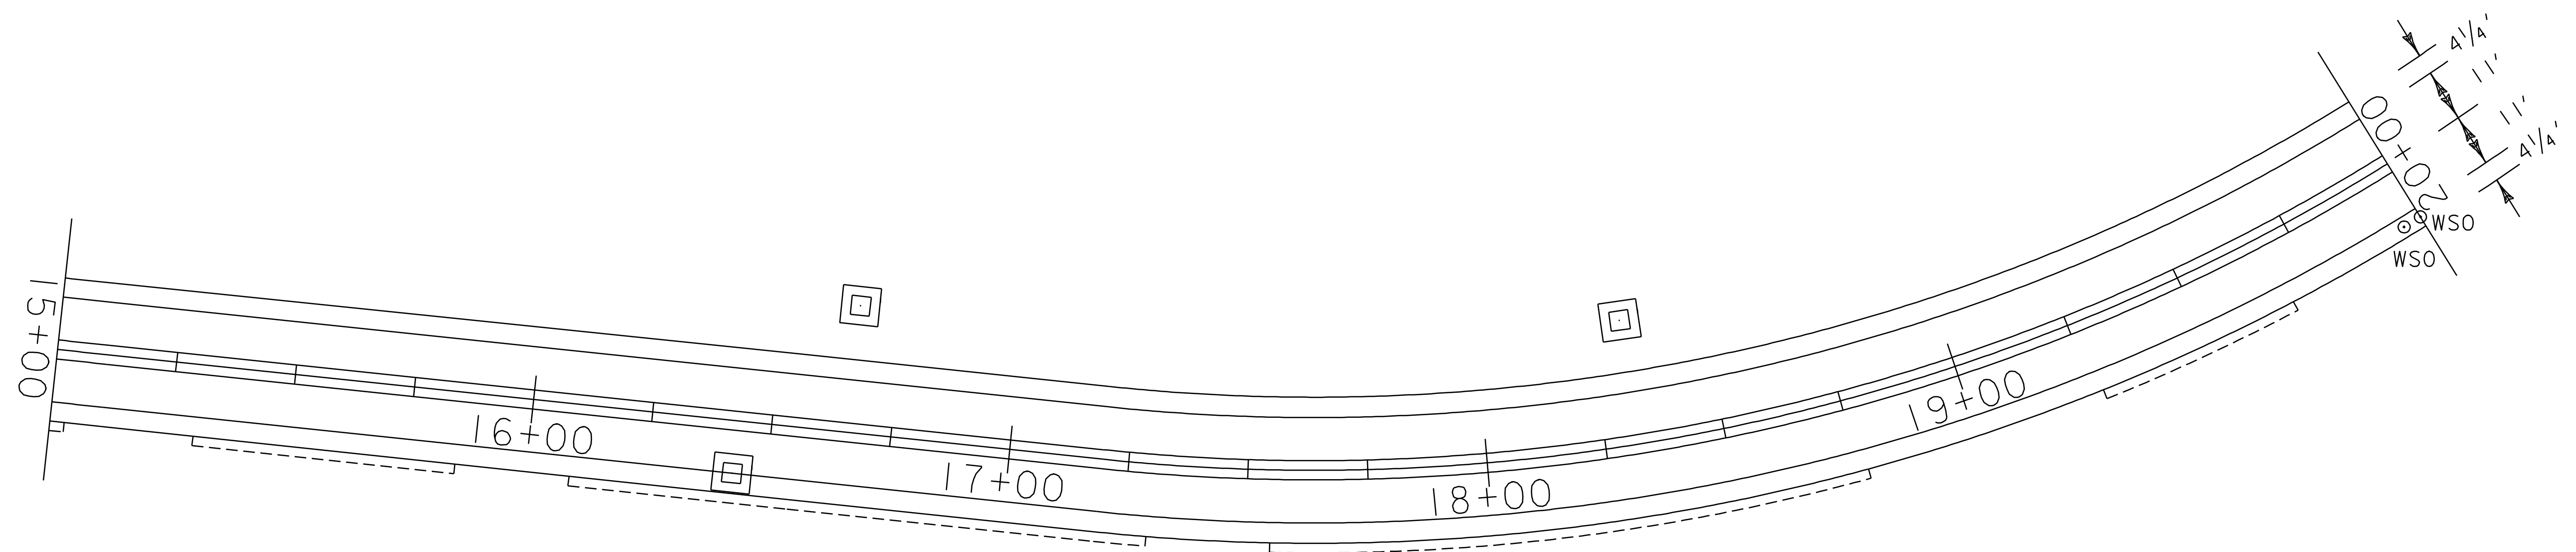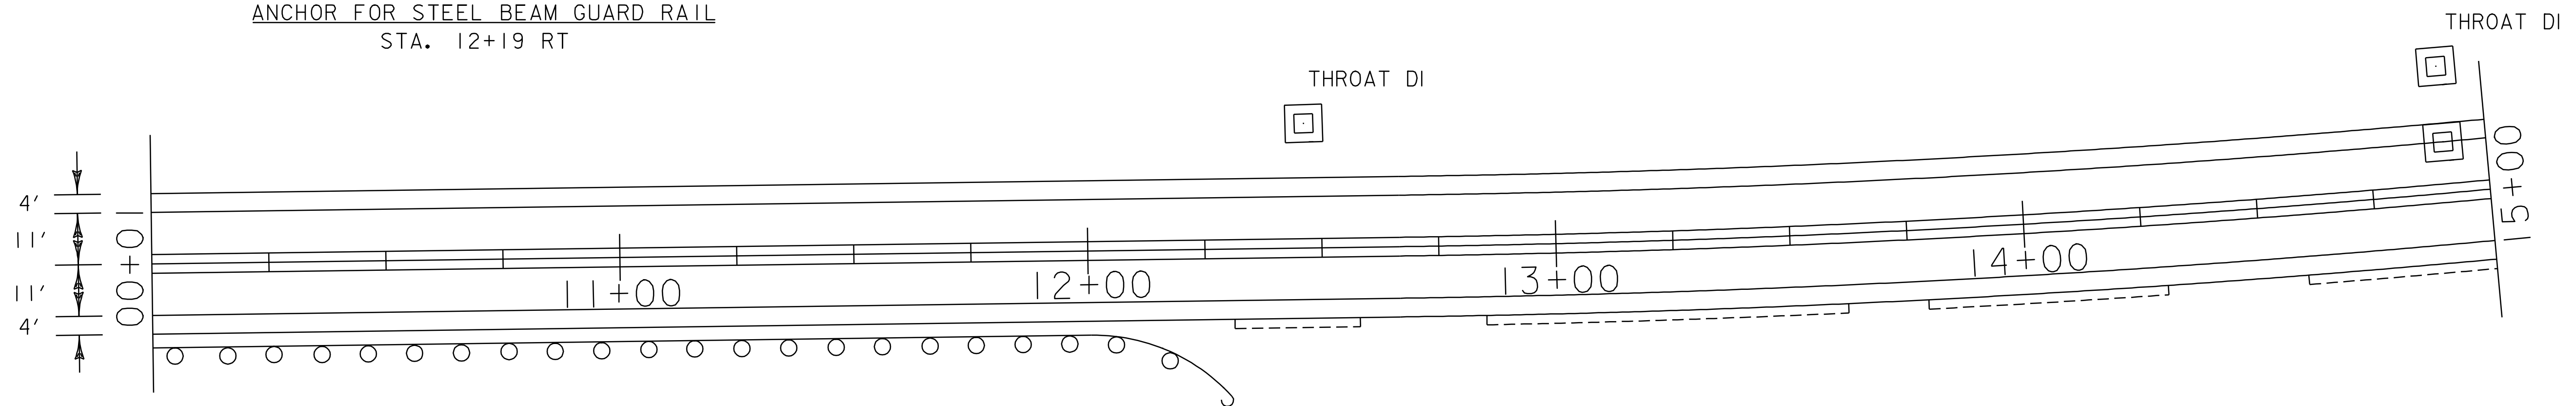

<b>PAVING PROJECT LAYOUT #2</b>	PROJECT NAME: STOWE	PLOT DATE: 11-JUN-2007 13:44
	PROJECT NUMBER: AC STP 2410(I)S	DRAWN BY: LOCKE
	FILE NAME: p04c048.dgn	CHECKED BY: PAVT MGMT
	PROJECT LEADER: WOOLAVER	SHEET II OF 69
DESIGNED BY: LOCKE		
p04c048i02.i		