


DURABLE AND TEMPORARY 4'' WHITE LINE
 STA. 26+76.96 - STA. 30+00 LT & RT (EDGE LINE)

DURABLE AND TEMPORARY 4'' YELLOW LINE
 STA. 26+76.96 - STA. 30+00 LT & RT (DOUBLE YELLOW CL)

STA. 26+76.96 = MM 0.507
 END AC STP 2410(I)S
 BEGIN AC STP 2407(I)S
 BEGIN COLD PLANING

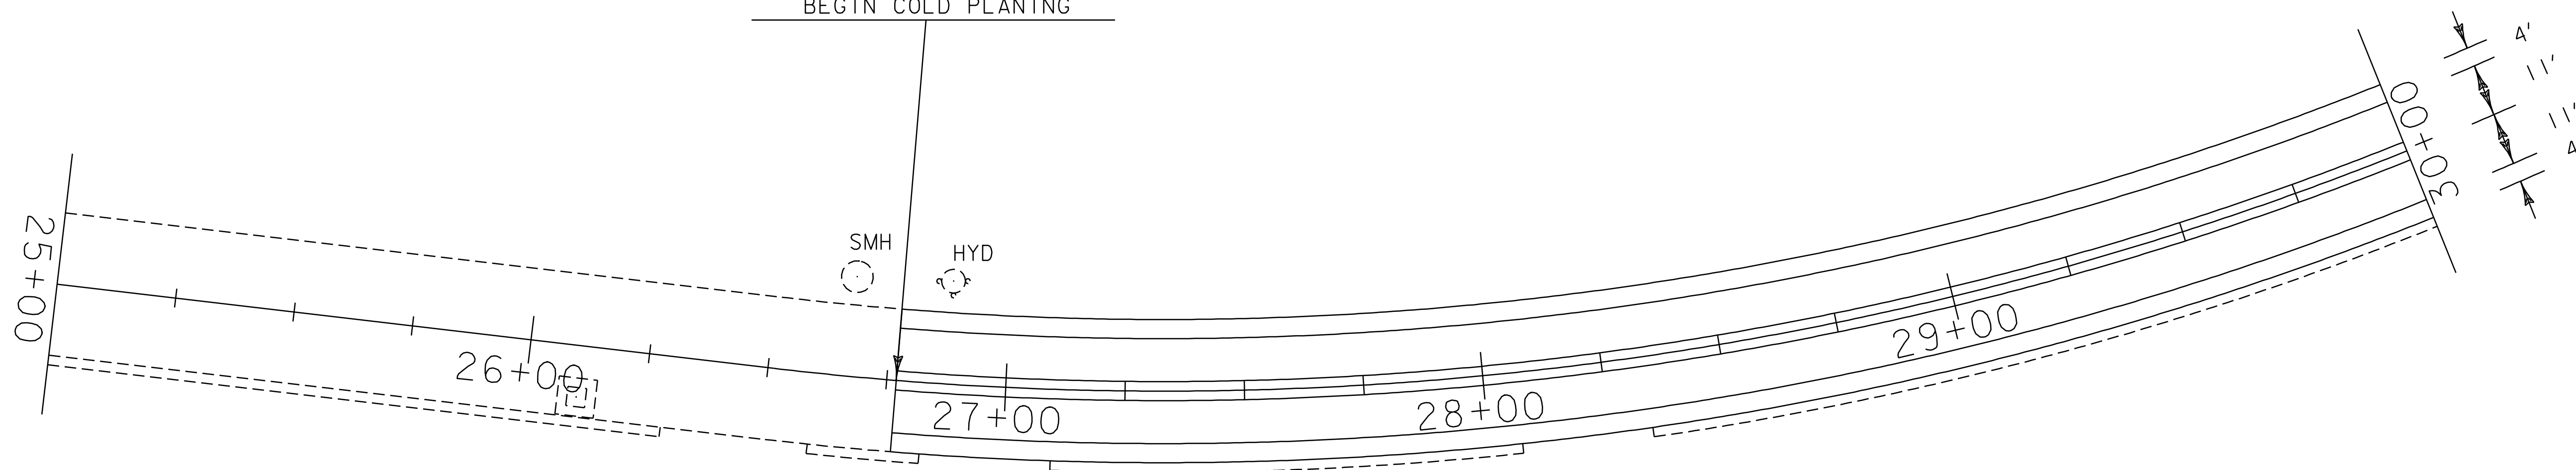

**PAVING
 PROJECT
 LAYOUT
 #4**

PROJECT NAME: STOWE
 PROJECT NUMBER: AC STP 2407(I)S

FILE NAME: p04c048.dgn
 PROJECT LEADER: WOOLLAVER
 DESIGNED BY: LOCKE
 p04c048i04.i

PLOT DATE: 11-JUN-2007 13:44
 DRAWN BY: LOCKE
 CHECKED BY: PAVT MGMT
 SHEET 13 OF 69